



GILL GROUP

September 2, 2026

Maryland Department of Planning
120 E. Baltimore St, Suite 2000
Baltimore, MD 21202

ATTENTION: Executive Director of Clearinghouse

SUBJECT: Laurel Grove III
3460 Laurel Grove Road
Federalsburg, Maryland 21632
Project No. RDE1734G3115

Dear Sir or Madam:

On behalf of Green Street Housing and The U.S. Department of Agriculture, Rural Development Rural Housing Service (Agency), Gill Group is initiating the Executive Order 12372, "Intergovernmental Review of Federal Programs," process in order to obtain feedback and concurrence from interested parties on financing a proposal. The Agency is being asked to consider providing financial assistance for the proposal described below.

Laurel Grove III is an existing family, affordable housing development constructed in 2002 consisting of 12 units. Rehabilitation is split between unit-specific upgrades and common area improvements. Major upgrades include significant investments in mechanical systems including plumbing, HVAC, and electrical, with new water heaters, bathtubs, HVAC units, and upgraded wiring and fixtures. New Energy Star appliances like refrigerators, dishwashers, and stoves are included. Doors, windows, and hardware are being replaced, while interiors will receive new trim, drywall repairs, painting, luxury vinyl tile flooring, and cabinetry updates. The rehab emphasizes modernizing infrastructure, enhancing accessibility, and improving energy efficiency throughout the complex.

Please submit comments to Jake Epperson at jake.epperson@gillgroup.com and Allie Mims at allie.mims@gillgroup.com. If you choose not to respond within 60 days of this correspondence, the Agency will assume that you have chosen not to respond and may proceed with its decision. If you have any questions or comments, please contact the undersigned Gill Group participants at (800) 428-3320.

Sincerely,
Gill Group, Inc.

Alexandria N. Mims
Junior Environmental Consultant

Jacob G. Epperson, P.G.
Director of Environmental Services



Laurel Grove Acres II & III
2026 9% LIHTC Application

Laurel Grove Acres II & III

3460 Laurel Grove Road, Federalsburg, MD 21632

Caroline County

Executive Summary



Green Street Housing, LLC ("GSH") and People for Better Housing, Inc. ("PBH") are pleased to present Laurel Grove Acres II & III, the acquisition and substantial rehabilitation of 36 units of affordable family rental housing in Federalsburg, Maryland. The development preserves an existing USDA-assisted rural housing community and, together with Laurel Grove Acres I, completes the recapitalization of the Laurel Grove Acres campus.

Laurel Grove Acres II & III involves seven residential buildings currently owned by People for Better Housing, Inc., a community-based 501(c)(3) nonprofit that has owned and operated the community since its original development. The project is located in an area defined as rural by DHCD and USDA. The project has significant local support in the form of a Payment In Lieu of Taxes ("PILOT") from Caroline County. People for Better Housing has maintained an active PILOT with the County since 1984, providing a 25% reduction in real property taxes, and a copy of the 1984 Payment In Lieu of Taxes agreement (the Mutual Agreement) is included with the application.

The projected \$14,540,002 development effort is proposed to be financed with Federal, State, and Private resources. The sponsors are requesting approximately \$1,080,000 in annual Low Income Housing Tax Credits from CDA, as the project is located in an area defined as rural by DHCD and Federalsburg is a non-



**Laurel Grove Acres II & III
2026 9% LIHTC Application**

entitlement jurisdiction. The financing includes a new USDA Section 538 guaranteed first mortgage of \$2,700,000, the assumed USDA Section 514 loan of \$492,657 and assumed USDA Section 515 loan of \$851,979, LIHTC equity of \$8,639,136 from Cinnaire, a subordinate seller note of \$1,379,688 provided by People for Better Housing, and deferred developer fee of approximately \$476,542. This Executive Summary identifies the key facts about Laurel Grove Acres II & III and is followed by a Threshold Checklist, Threshold Narrative Review, Applicant Self-Scoring, and a Narrative Review of Competitive Scoring Criteria for the project. As computed by the project sponsors, the Laurel Grove Acres II & III project scores 181.97 points.

Laurel Grove Acres II & III is located along Laurel Grove Road in Federalsburg, Caroline County, on Maryland's Eastern Shore. The community comprises seven residential buildings addressed 3460 through 3466 Laurel Grove Road. The location provides residents with convenient access to local shopping and service opportunities as identified in the project's Market Study.

Laurel Grove Acres II & III will serve the Federalsburg and Caroline County family population, offering a low-income community serving households earning 30%, 40%, 50%, 60%, 70%, and 80% of area median income. The community will include eighteen (18) 743 square foot two-bedroom units and eighteen (18) 998 square foot three-bedroom units. Twelve (12) units (33.33%) will target households at or below 30% of area median income, three (3) units (8.33%) will target households at or below 40% of area median income, fourteen (14) units (38.89%) will target households at or below 50% of area median income, five (5) units (13.89%) will target households at or below 60% of area median income, one (1) unit (2.78%) will target households at or below 70% of area median income, and one (1) unit (2.78%) will target households at or below 80% of area median income. The average income targeting for the thirty-six (36) affordable units in the project is equal to 45% of AMI.

Four (4) units (10%) will be set aside to create permanent housing opportunities for persons with disabilities. Six (6) units (15%) will be set aside to create permanent housing opportunities for persons experiencing homelessness. Rent and income levels will be restricted to no more than 30% of area median income for these units. The project will provide notice of unit availability and accept tenant referrals from the Department of Health and Mental Hygiene and the Maryland Department of Disabilities.



**Laurel Grove Acres II & III
2026 9% LIHTC Application**



Green Street Housing looks forward to partnering with People for Better Housing, Inc., who will hold 49% of the general partner ownership. Founded in 1977, People for Better Housing is a community-based 501(c)(3) nonprofit organized to promote the social welfare of Dorchester and Caroline Counties and to develop decent, safe, sanitary, and affordable housing. People for Better Housing originally developed and continues to own the existing Laurel Grove Acres community, and the partnership will ensure the Community continues to serve the neediest families in Caroline County.

Since Laurel Grove Acres II & III will feature substantial rehabilitation at an average cost of approximately \$175,000 per unit and/or \$178 per square foot in construction costs, it will feature a high quality of exterior and interior project components and features. The project is expected to achieve all 33 possible points under Section 4.6 of the Guide. All applicable unit appliances, lighting fixtures, and fan equipment will be Energy Star rated, and will include a refrigerator, range, and a dishwasher, as well as a ceiling fan in the living/dining room and in bedroom(s). Water conserving "Water-sense" labeled products will be installed in all units and the community center. Highly efficient split system heat pumps and water heaters will be installed. The project will be rehabilitated and certified to the National Green Building Standard (NGBS) to promote a high level of energy efficiency, a healthy indoor environment, and sustainable construction practices. Lorax Partnerships, a RESNET/BPI rater who is on the DHCD list of Qualified Energy Auditors, is a member of the development team and will lead the development team's focus on the implementation of energy conservation measures, which will produce significant and quantifiable energy efficient measures.


Laurel Grove Acres II & III will be managed by Gateway Management Services, LLC of Potomac, MD. Gateway is an experienced, woman-owned property management company with more than 10,000



Laurel Grove Acres II & III
2026 9% LIHTC Application

affordable units under management across seven states and the District of Columbia, and extensive experience managing USDA-RD, HUD, and LIHTC financed communities. In addition to traditional property management activities, resident services will be provided by People for Better Housing, which operates an established tenant services program at the existing Laurel Grove Acres community and will provide resident services for Laurel Grove Acres II & III.

The Development Team is cognizant of the Department's goals to boost production and the Housing Starts Now initiative. Our proposed financing structure is a straightforward path through USDA. As discussed in the concept meeting, we will be proceeding right into the USDA process after this submission, so that when awarded, we can be into the USDA processing branch accordingly. That, combined with the minimal plan review and approval process we experienced on Laurel Grove I, ensures that the redevelopment of Laurel Grove Acres II & III provides the opportunity to bring 36, well built, desirable, and lovable affordable units into the CDA portfolio.

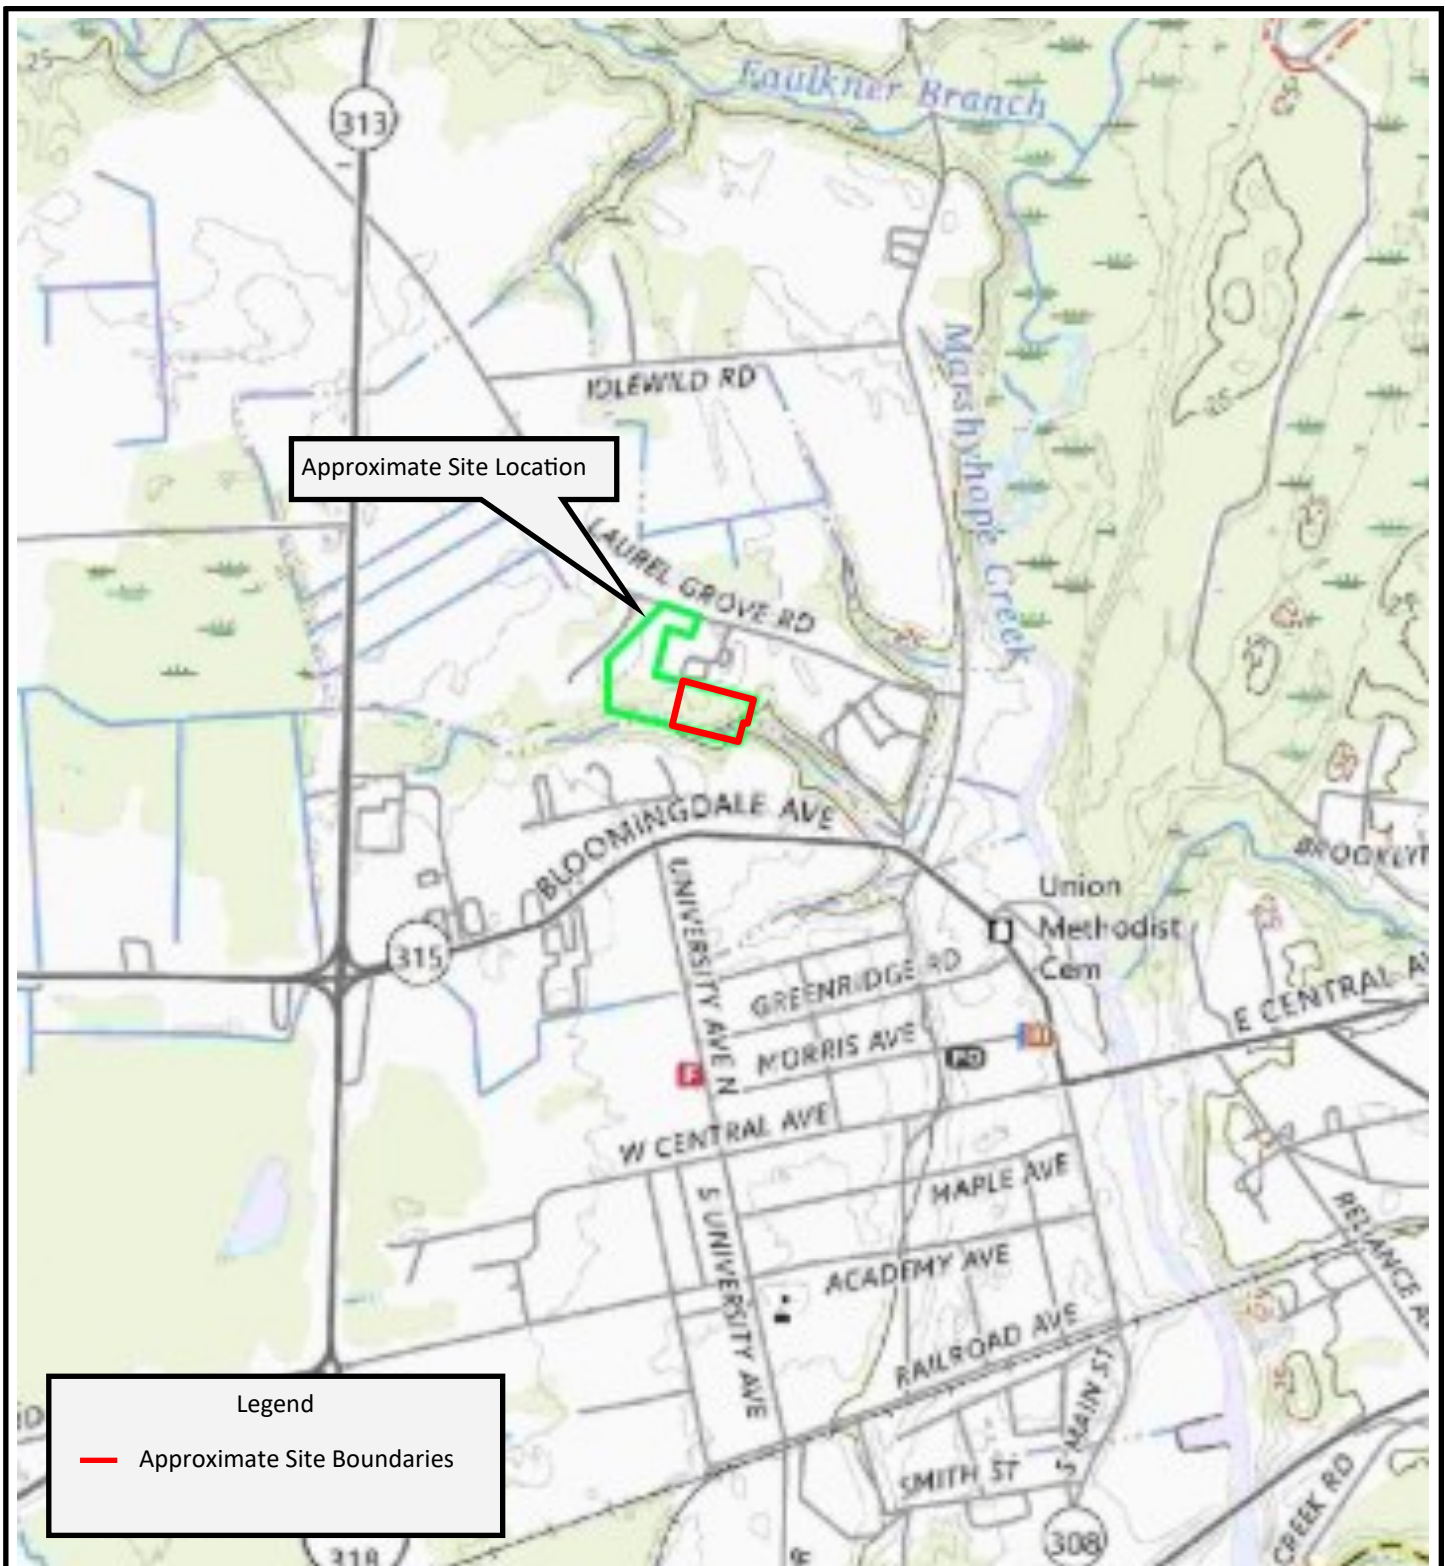

Source: Image provided courtesy of ERIS.



Figure 1– Topographic Map

Laurel Grove III

3460 Laurel Grove Road

Federsburg, Maryland 21632

Project Number: RDE1734G3115


Date Drawn: 7/8/26

Drawn By: AM

Checked By: CP



GILL GROUP

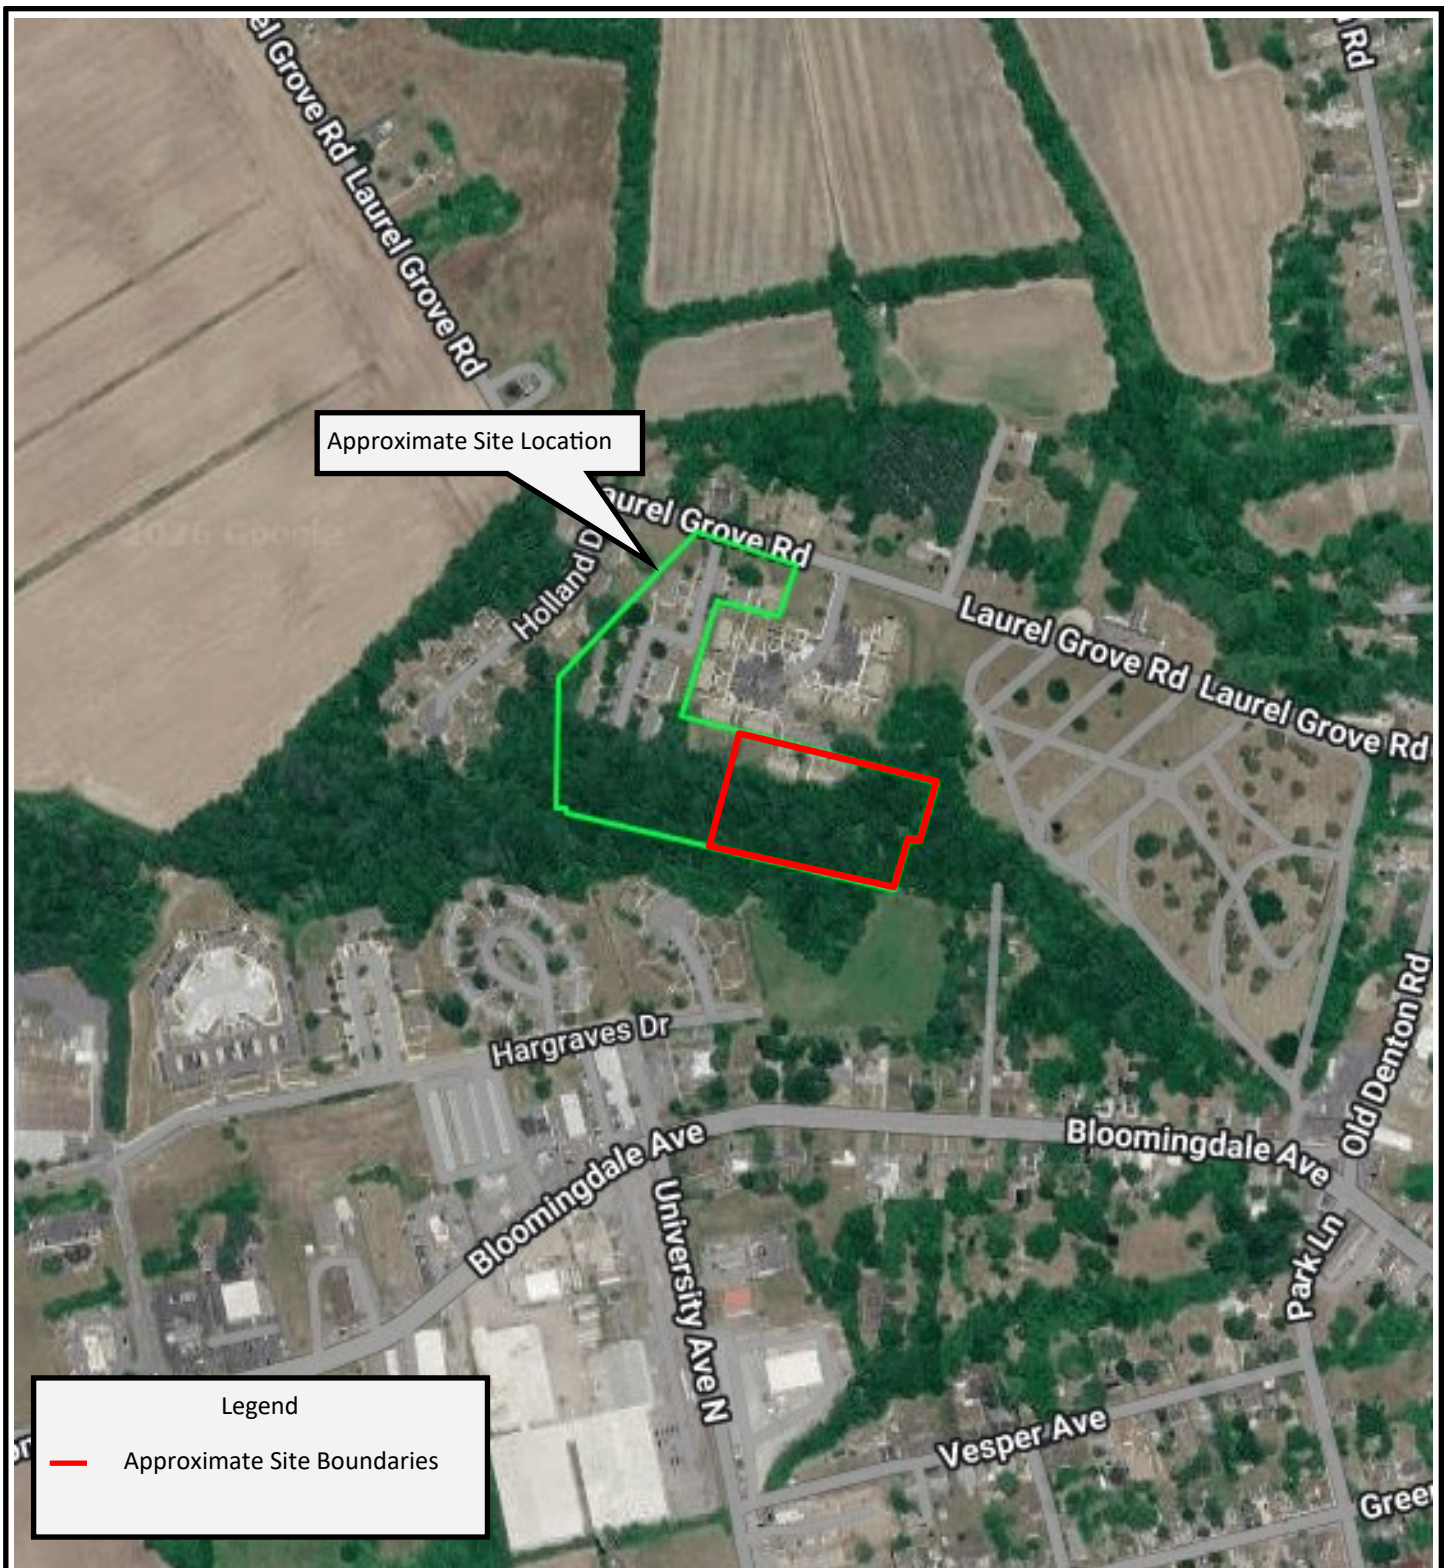

Source: Image provided courtesy of ERIS.



Figure 2– Aerial Photograph (APE)

Laurel Grove III

3460 Laurel Grove Road

Federsburg, Maryland 21632

Project Number: RDE1734G3115


Date Drawn: 7/8/26

Drawn By: AM

Checked By: CP



GILL GROUP

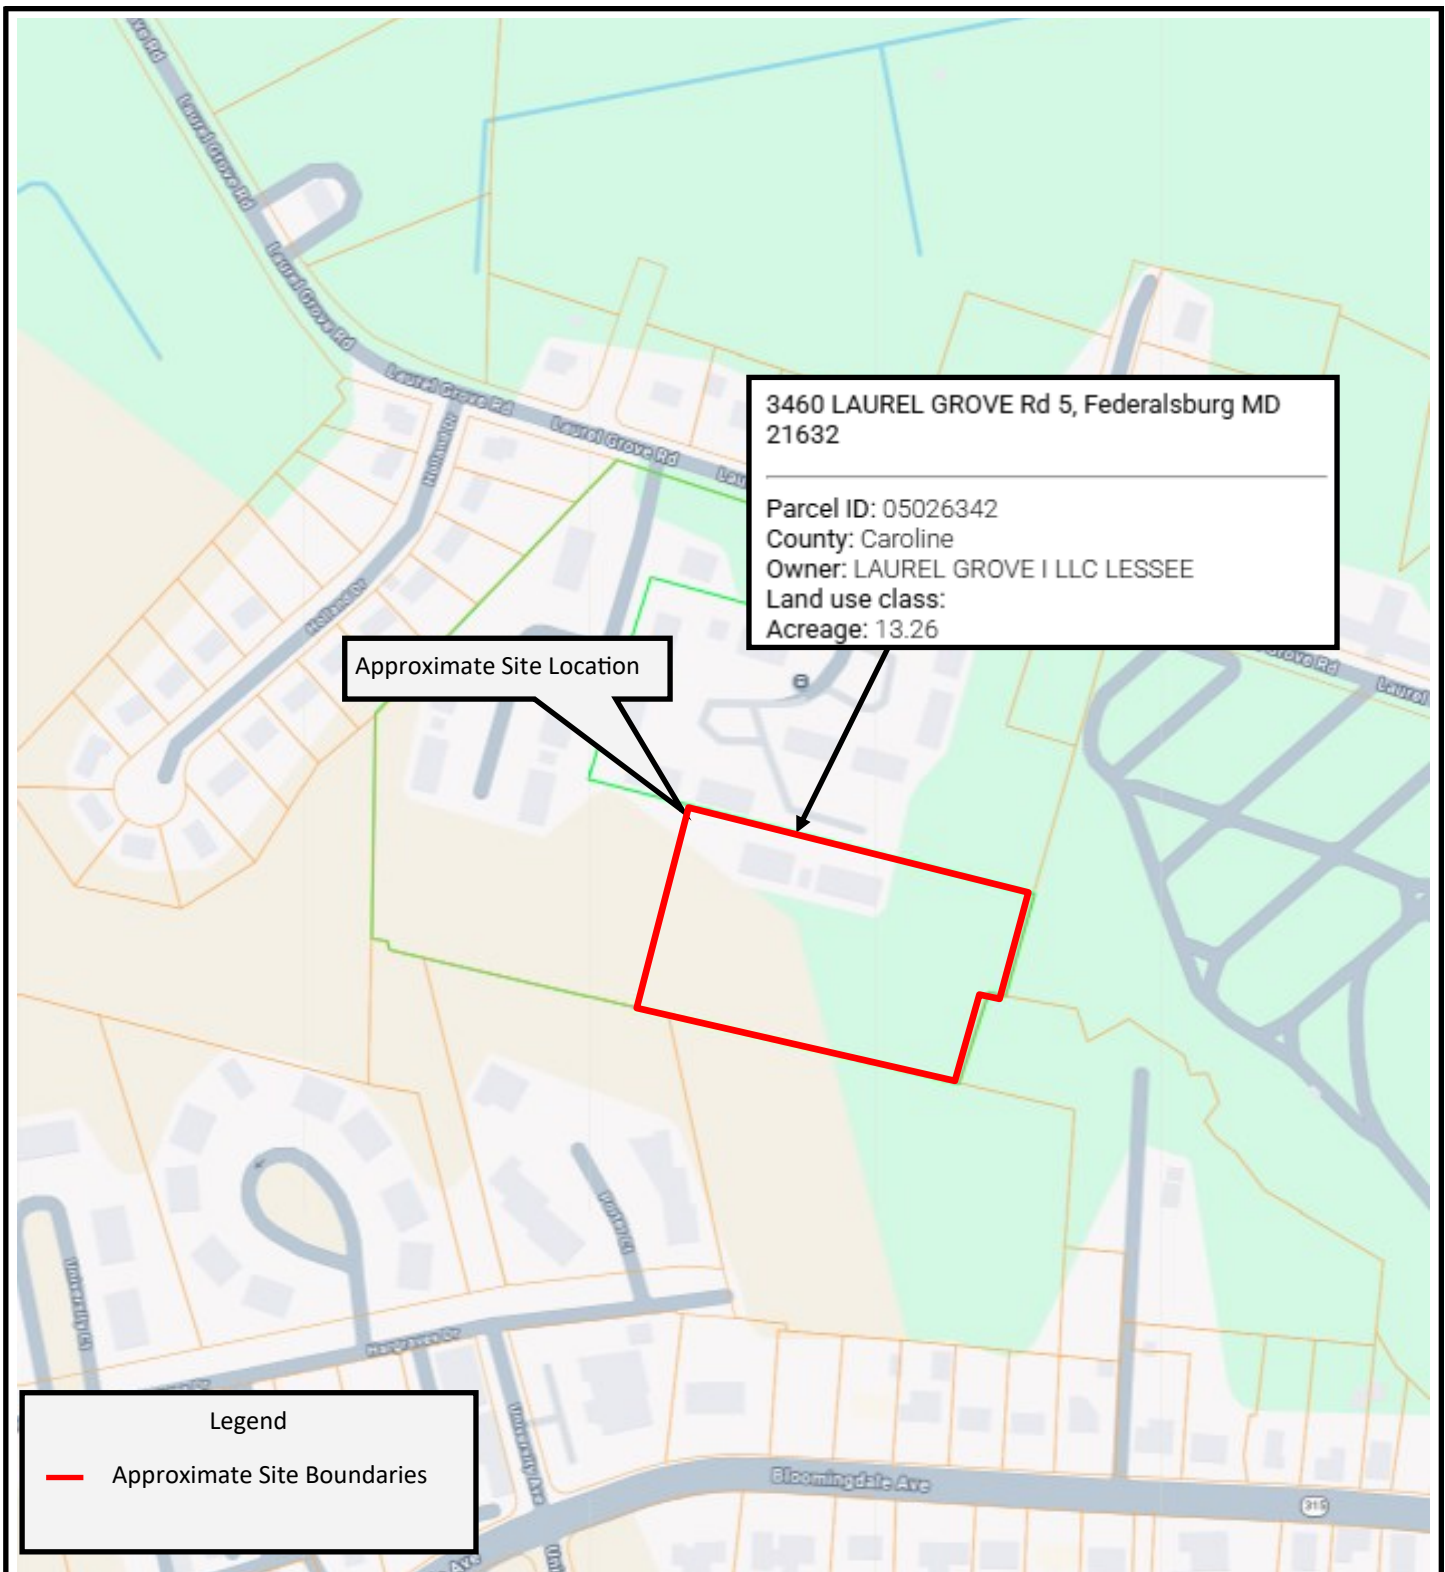

Source: Image provided courtesy of ERIS.



Figure 3– Tax Map

Laurel Grove III

3460 Laurel Grove Road

Federalburg, Maryland 21632

Project Number: RDE1734G3115

Date Drawn: 7/8/26

Drawn By: AM

Checked By: CP



GILL GROUP



Property Sign



Exterior of Office/Community Building



Leasing Office



Community Room



Community Kitchen



Exterior Laundry Room



Laundry Room



Exterior Storage Shed



Interior Storage Shed



Mail Area



Playground



Playground



Dumpster



Exterior View of Apartment Building



Typical Living Room



Typical Kitchen



Typical Bedroom



Typical Bathroom



Property Entrance



View of Laurel Grove Road Looking East



View of Laurel Grove Road Looking West



View Looking North



View Looking South



View Looking East



View Looking West



Maintenance Shed and Maintenance Shop (Part of Phase I) (1)



Maintenance Shed and Maintenance Shop



Maintenance Shed and Maintenance Shop



Maintenance Shed and Maintenance Shop



Maintenance Shed and Maintenance Shop



Sprinkler Room



Exterior Tenant Storage



Pad-mounted Transformer



Stormwater Drain



Storm Drain



DRAWING LIST				
SHEET NUMBER	SHEET NAME	REVISION NO.	REVISION DATE	
ARCHITECTURE				
A001	SITE PLAN			
A002	SITE DETAILS			
A003	DEMO BLDG PLANS - LGA 3			
A0100	DEMO BLDG PLANS - LGA 2			
A0101	DEMO BLDG PLANS - LGA 2			
A0102	DEMO BLDG PLANS - LGA 2			
A0103	DEMO BLDG PLANS - LGA 2			
A0105	DEMO BLDG PLANS - COMMON			
A0106	DEMO BLDG PLANS - COMMUNITY BUILDING			
A0110	DEMO UNIT PLANS			
A0111	DEMO UNIT PLANS - CONVERSIONS			
A100	PROPOSED BLDG PLANS - LGA 3			
A101	PROPOSED BLDG PLANS - LGA 2			
A102	PROPOSED BLDG PLANS - LGA 2			
A103	PROPOSED BLDG PLANS - LGA 2			
A105	PROPOSED BLDG PLANS - COMMON			
A106	PROPOSED BLDG PLANS - COMMON			
A110	PROPOSED UNIT PLANS			
A111	PROPOSED UNIT PLANS - CONVERSIONS			
A200	EXTERIOR ELEVATIONS - LGA 3			
A201	EXTERIOR ELEVATIONS - LGA 2			
A202	EXTERIOR ELEVATIONS - LGA 2			
A203	EXTERIOR ELEVATIONS - LGA 2			
A205	EXTERIOR ELEVATIONS - COMMON			
A206	EXTERIOR ELEVATIONS - COMMON			
A208	DETAILS - AIR SEALING			
SHAPE				
S100	STRUCTURAL & MEP			

RENOVATIONS TO LAUREL GROVE ACRES II & III 3460-3464 LAUREL GROVE ROAD FEDERALSBURG, MD 21632

PRICING SET 06/24/2026

PROJECT TEAM					
OWNER/CLIENT:	ARCHITECT:	CONTRACTOR:	ENERGY CONSULTANT:		
			LORAX PARTNERSHIPS		
212 E MAIN ST SALISBURY, MD 21801 P: 443-735-3639	1912 D LINCOLN DR ANNAPOLIS, MD 21401 P: 410-267-6889	104900 LITTLE PATUXENT PKWY SUITE 400 COLUMBIA, MD 21044 P: 410-750-2600	808 SAINT PAUL STREET BALTIMORE, MD 21202 P: 443-449-6319		
CIVIL:	STRUCTURAL:	MEP:	CONSOLIDATED ENGINEERING		
			3014 MITCHELLVILLE ROAD		
106 N HARRISON STREET EASTON, MD 21601 P: 410-770-9081	SUITE 1700 SPARKS, MD 21152 P: 410-467-2377	SUITE 20716 BOWIE, MD 20716 P: 301-218-2030			

PROPOSED UNIT MIX - LAUREL GROVE ACRES II & III							
	2A	2A-1	2B	2U (ACC)	3A	3B	TOTAL
	716 SF	716 SF	825 SF	716 SF	987 SF	1084 SF	913 SF
LAUREL GROVE ACRES II							
BUILDING 2	1	1	2	2	2		6
BUILDING 3	1		2	1	2		6
BUILDING 4				2	2	1	1
BUILDING 5				4			4
BUILDING 6				4			4
LAUREL GROVE ACRES III							
BUILDING 1	1	1	2	2			6
BUILDING 2	3		3				6
TOTAL	6	2	9	1	16	1	1
							36

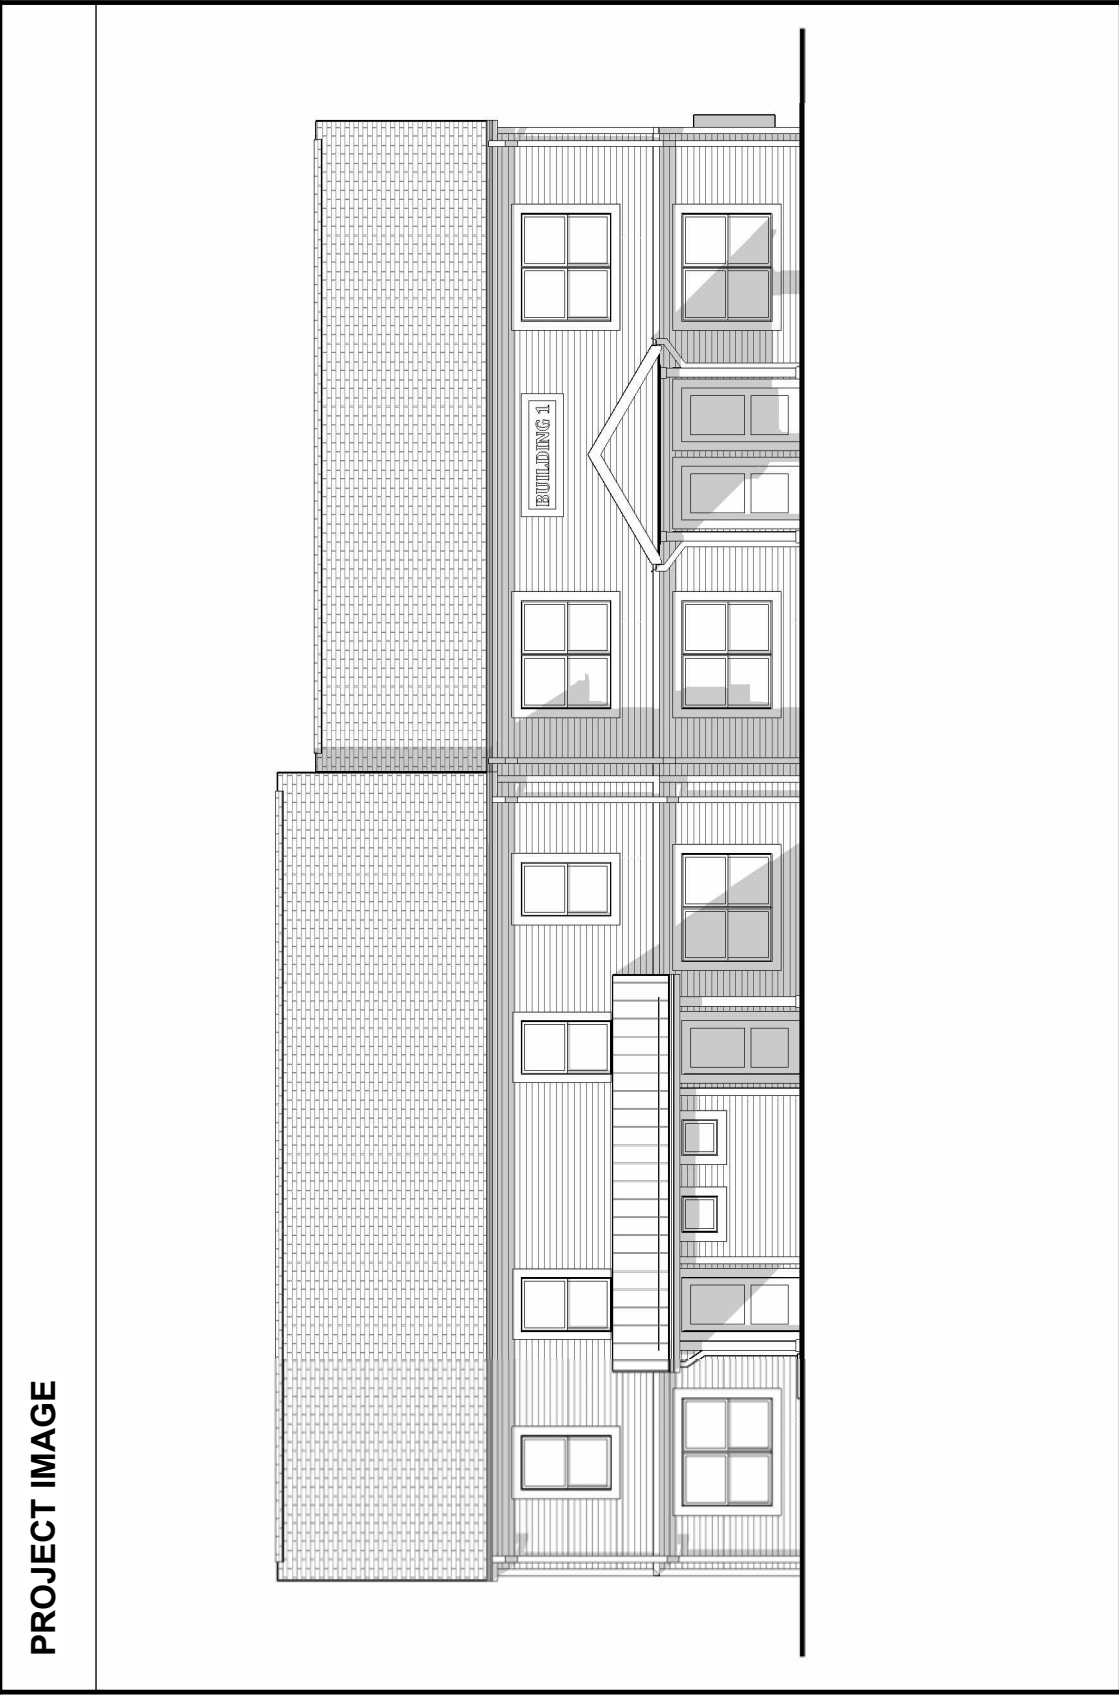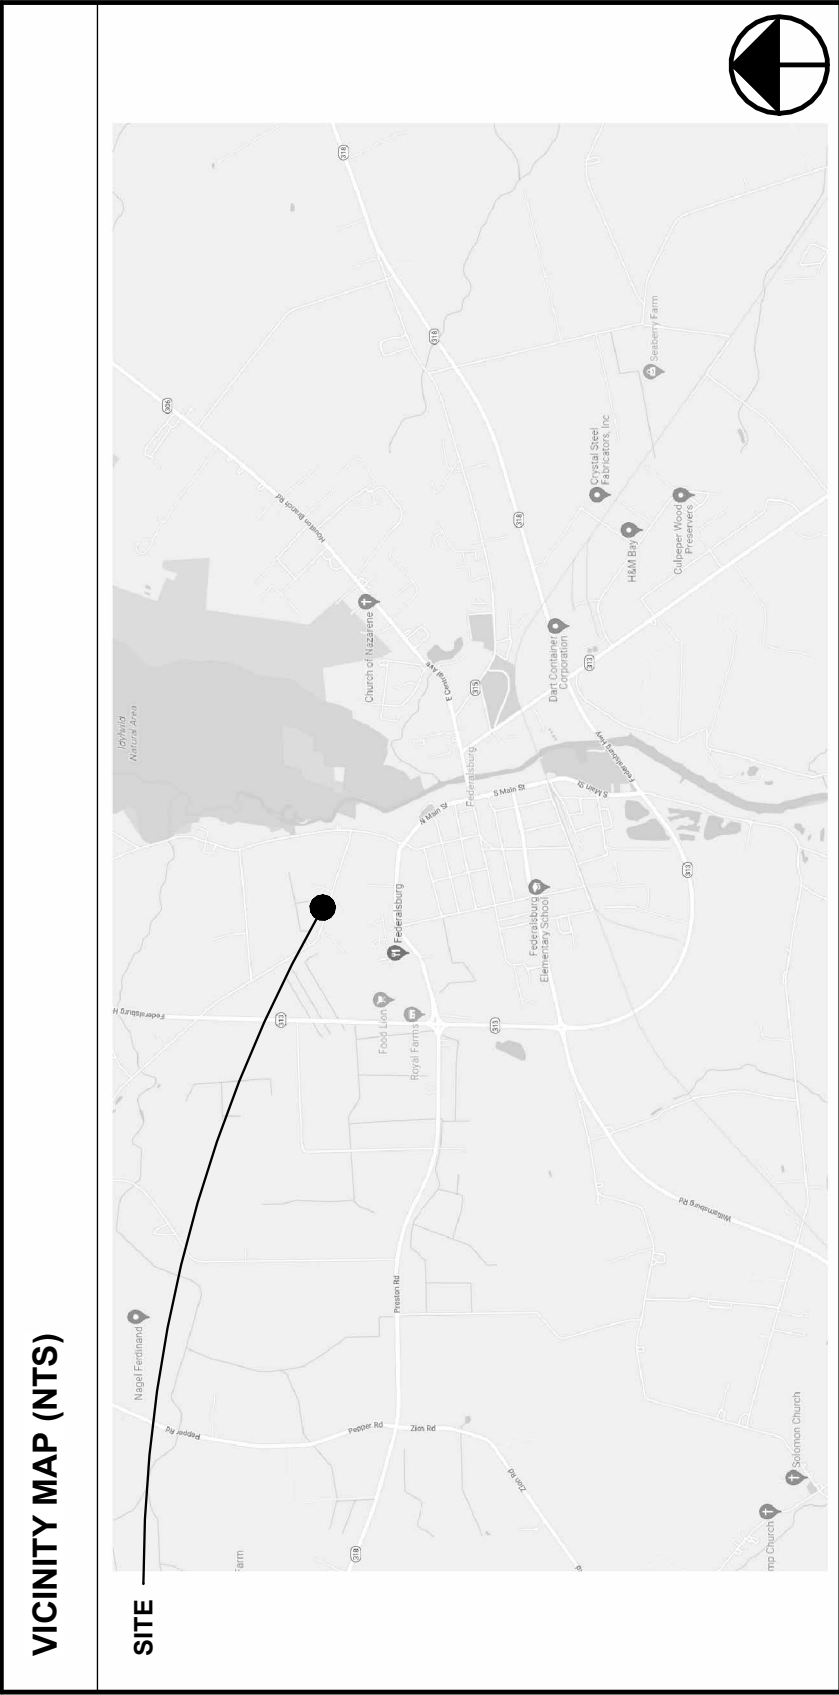

RENOVATIONS TO LAUREL GROVE ACRES II & III 3460-3464 LAUREL GROVE ROAD FEDERALSBURG, MD 21632

PRICING SET 06/24/2026


ZONING INFORMATION - LAUREL GROVE ACRES II & III					
A. JURISDICTION: TOWN OF FEDERALSBURG, MD CAROLINE COUNTY, MD	B. USE GROUP AND OCCUPANCY: CURRENT USE: (R-2) RESIDENTIAL PROPOSED USE: (R-2) RESIDENTIAL	C. DWELLING UNIT DENSITY FACTOR:		BEDROOMS/ACRE	
		ZONE	UNITS/ACRE	STANDARD MULTIPLIER	
		R-2	8	3	24
				<u>DWELLING UNITS</u>	<u>BEDROOMS</u>
		ALLOWABLE:	1/4	312	
		ACTUAL:	36	90	
D. BUILDING LIMITATIONS:			90		
	SETBACKS:	N/A			
	LOT SIZE:	13 ACRES			
E. OPEN SPACE REQUIREMENT:	ALLOWABLE AREA:	N/A			
	ALLOWABLE HEIGHT:	23 STORIES, 40 FEET			
	LAND REQUIREMENTS:	N/A			
F. PARKING REQUIREMENTS:	REQUIRED AREA:		25% MIN. OF GROSS AREA WITH 50% OF THAT AREA UTILIZED FOR RECREATIONAL USE.		
	REQUIRED PARKING:	72 SPACES (2 USABLE OFF-STREET PARKING SPACES PER UNIT)			
ACTUAL PARKING:		APPROX. 87 SPACES			
PROPOSED PARKING:		87 (INCLUDING 4 ACCESSIBLE SPACES)			

ALL EXTERIOR DIMENSIONS
ARE TO EXTERIOR FACE OF
STUD U.O.N.

ALL INTERIOR DIMENSIONS ARE
TO FINISHED FACE OF WALLS
U.O.N.


GROSS BUILDING AREAS	
BUILDING	AREA (SF)
LAUREL GROVE ACRES II	
BUILDING 2	5,490 SF
BUILDING 3	5,490 SF
BUILDING 4	4,924 SF
BUILDING 5	4,272 SF
BUILDING 6	2,343 SF
COMMUNITY	2,713 SF
LAUREL GROVE ACRES III	
BUILDING 1	5,490 SF
BUILDING 2	4,924 SF
TOTAL	34,115

ACCESSIBLE UNIT MIX - LAUREL GROVE ACRES II & III	
UFASICC A117.1 TYPE A UNITS: 2 UNITS (5% OF TOTAL UNITS)	
2 BR UNIT: 3A	
3 BR UNIT: 4C	
HEARING & VISUAL IMPAIRMENT UNITS: 1 UNITS (2% OF TOTAL UNITS)	
3 BR UNIT: 6A	

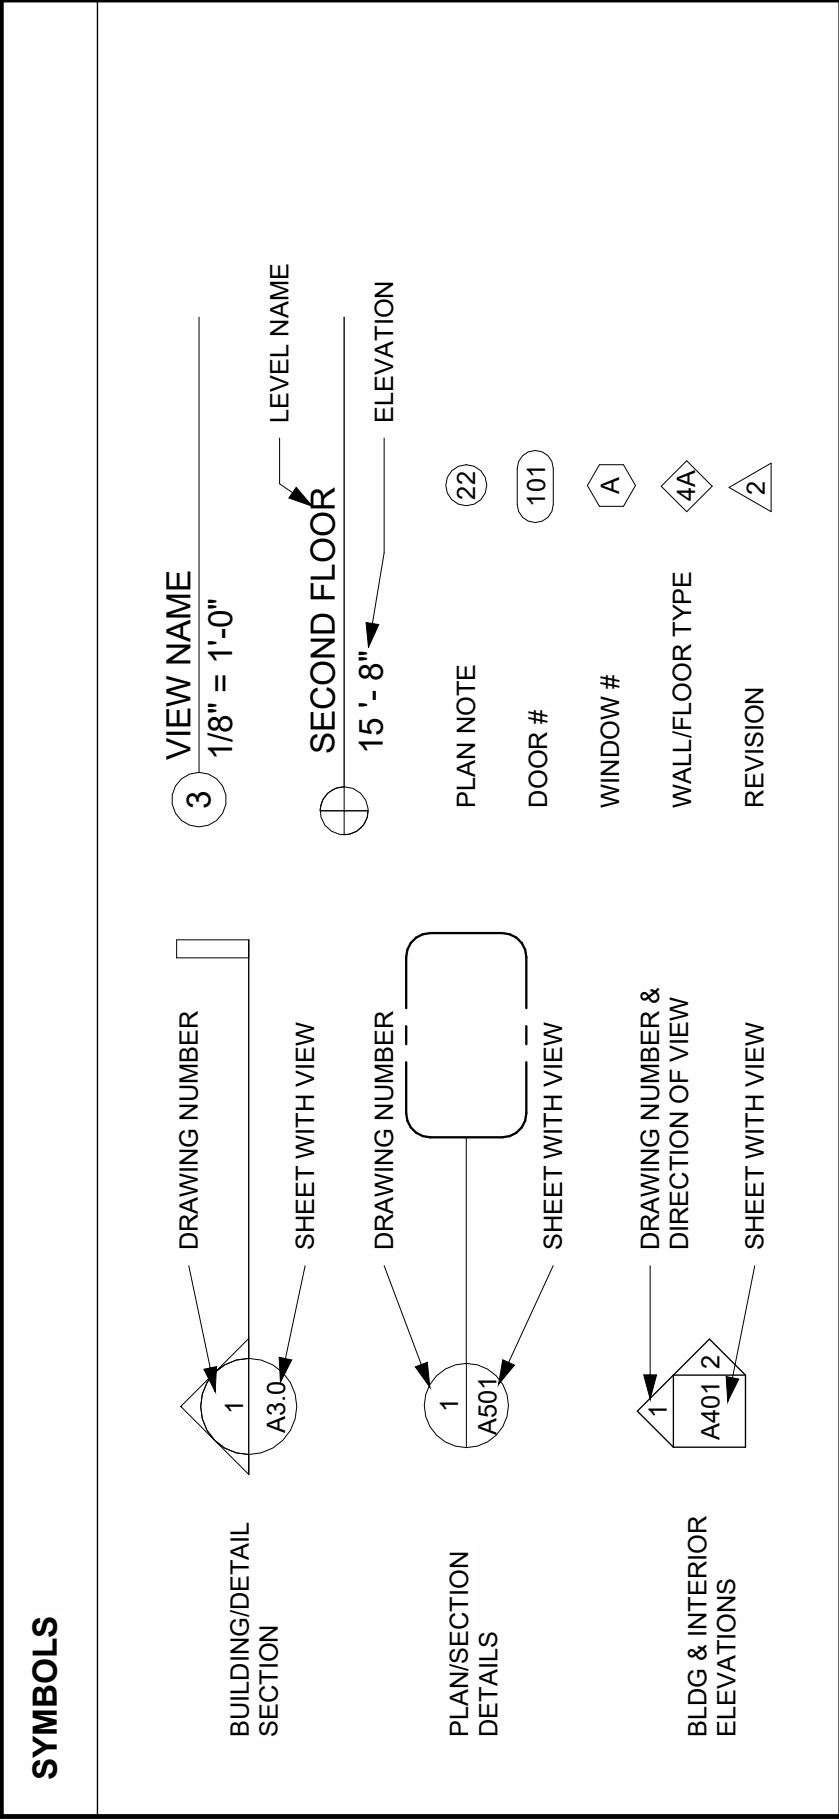


MATERIALS LEGEND			
ELEV.	CMU	GRAVEL	GYPSUM
PLAN			
			</


TYPICAL BLDG DEMOLITION NOTES	
1	REMOVE EXTERIOR UNIT ENTRY, SPRINKLER ROOM ENTRY, AND EXTERIOR STORAGE ROOM DOORS AND FRAMES.
2	REMOVE GUTTERS, DOWNSPOUTS, EXTENSIONS, AND SPLASHBLOCKS.
3	REMOVE ALUMINUM CLADDING FROM RAKES AND EAVES. REMOVE DETERIORATED FASCIA BOARDS AS NECESSARY.
4	REMOVE ALL SOFFITS.
5	REMOVE VINYL SIDING. VERIFY CONDITION OF EXISTING SHEATHING IS ACCEPTABLE AND REMOVE DAMAGED SHEETS AS NECESSARY ADDRESS SIGNAGE.
6	REMOVE BUILDING MOUNTED EXTERIOR LIGHT FIXTURES AND ANY EXPOSED CONDUIT.
7	REMOVE BUILDING MOUNTED EXTERIOR LIGHT FIXTURES AND ANY EXPOSED CONDUIT.
8	REMOVE ALL ROOF SHINGLES, UNDERLAYMENT, AND FLASHING. REMOVE DETERIORATED SHEATHING AS NECESSARY.
10	REMOVE ALL PTAC UNITS AND ROOFWALL VENTS.
11	REMOVE EXISTING WINDOWS AND BLINDS.
12	REMOVE ALL SHUTTERS.
13	REMOVE ALL ATTIC INSULATION.
14	REMOVE ALL HOSE BIBS.
15	REMOVE FRONT AND REAR PATIOS AT ACCESSIBLE UNITS.
16	REMOVE ALL TRIM FROM COLUMNS.
17	AT (9) ENTRY PORCHES. REMOVE SHED ROOF OVERHANGS. EXISTING STRUCTURE TO REMAIN AND BE REUSED FOR GABLED ROOFS.

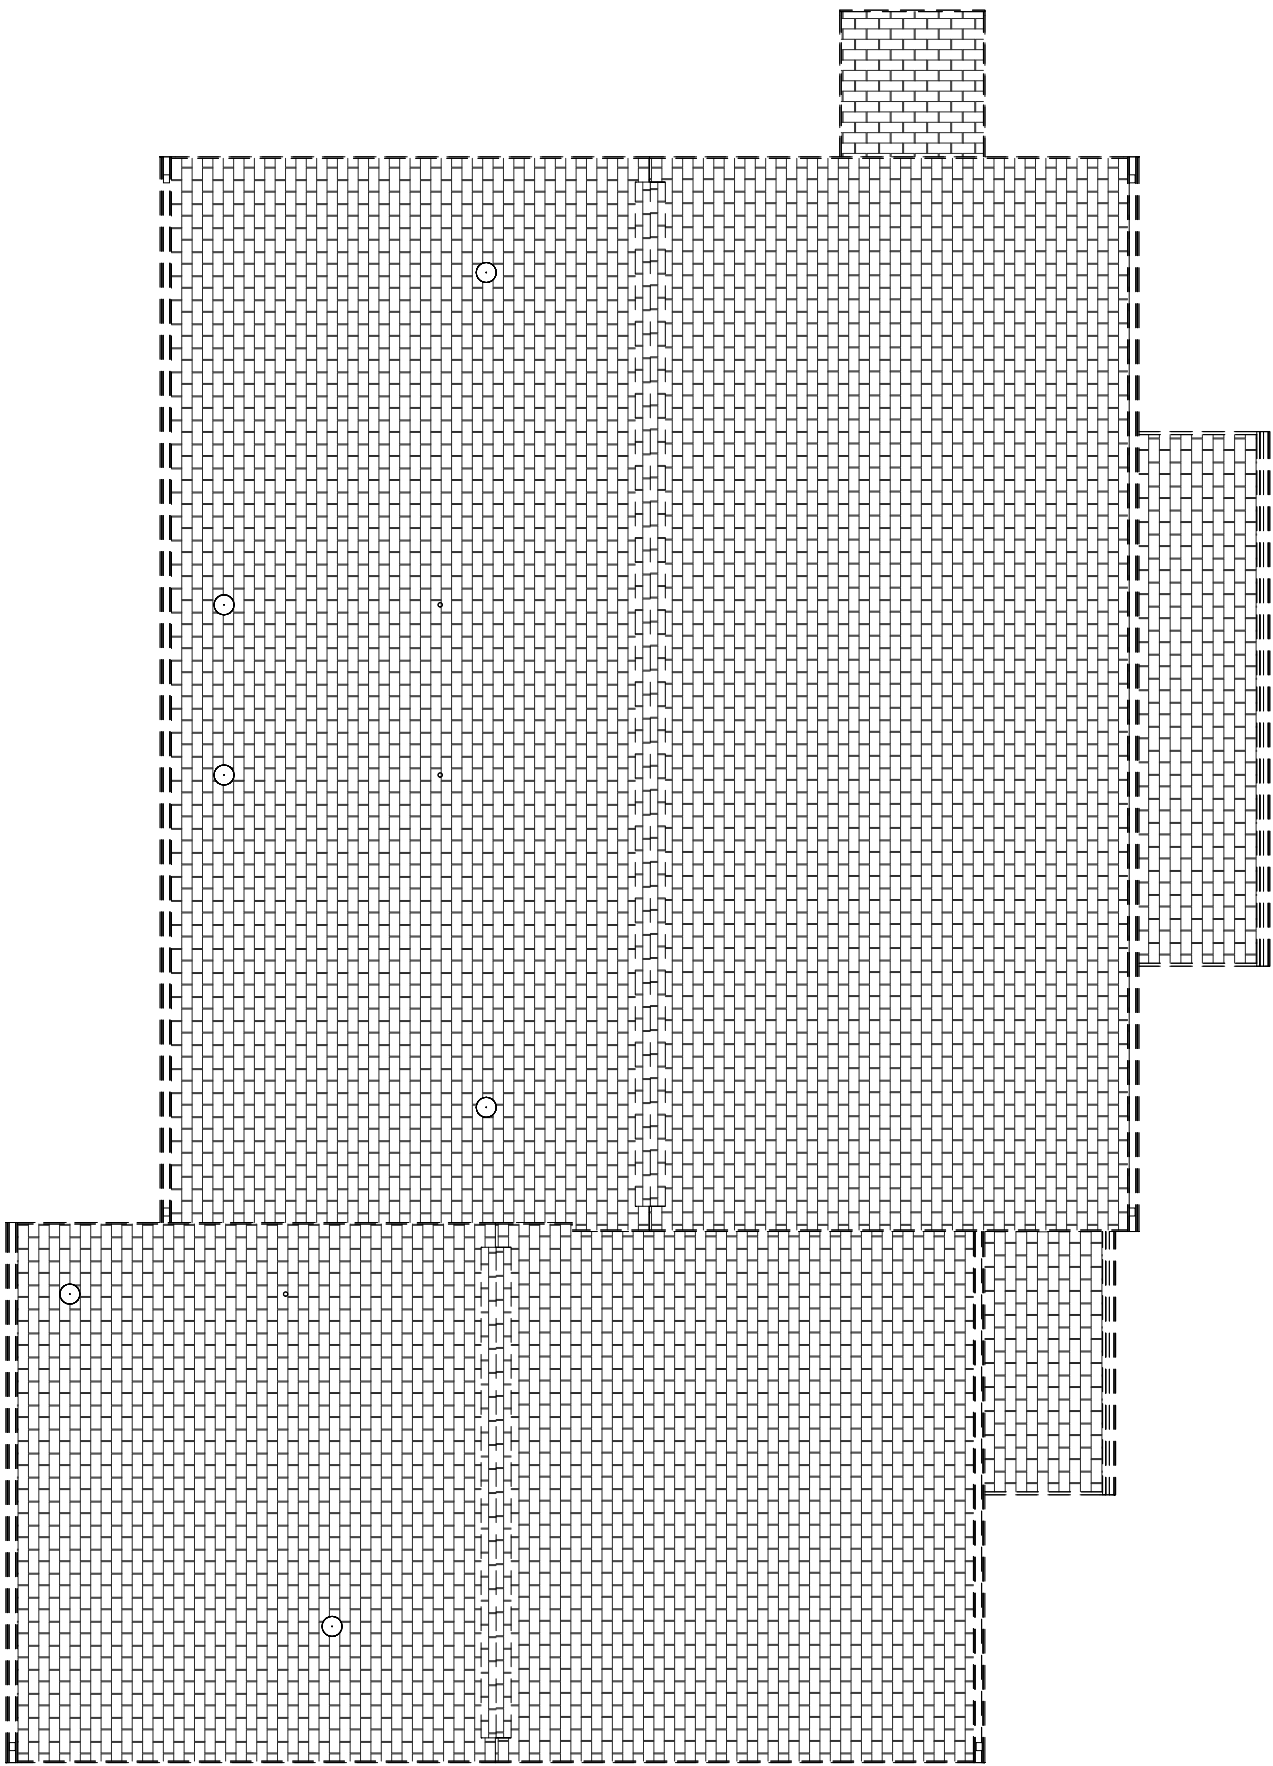

3 DEMO PLAN - BLDG 3-1 - ROOF
1/8" = 1'-0"

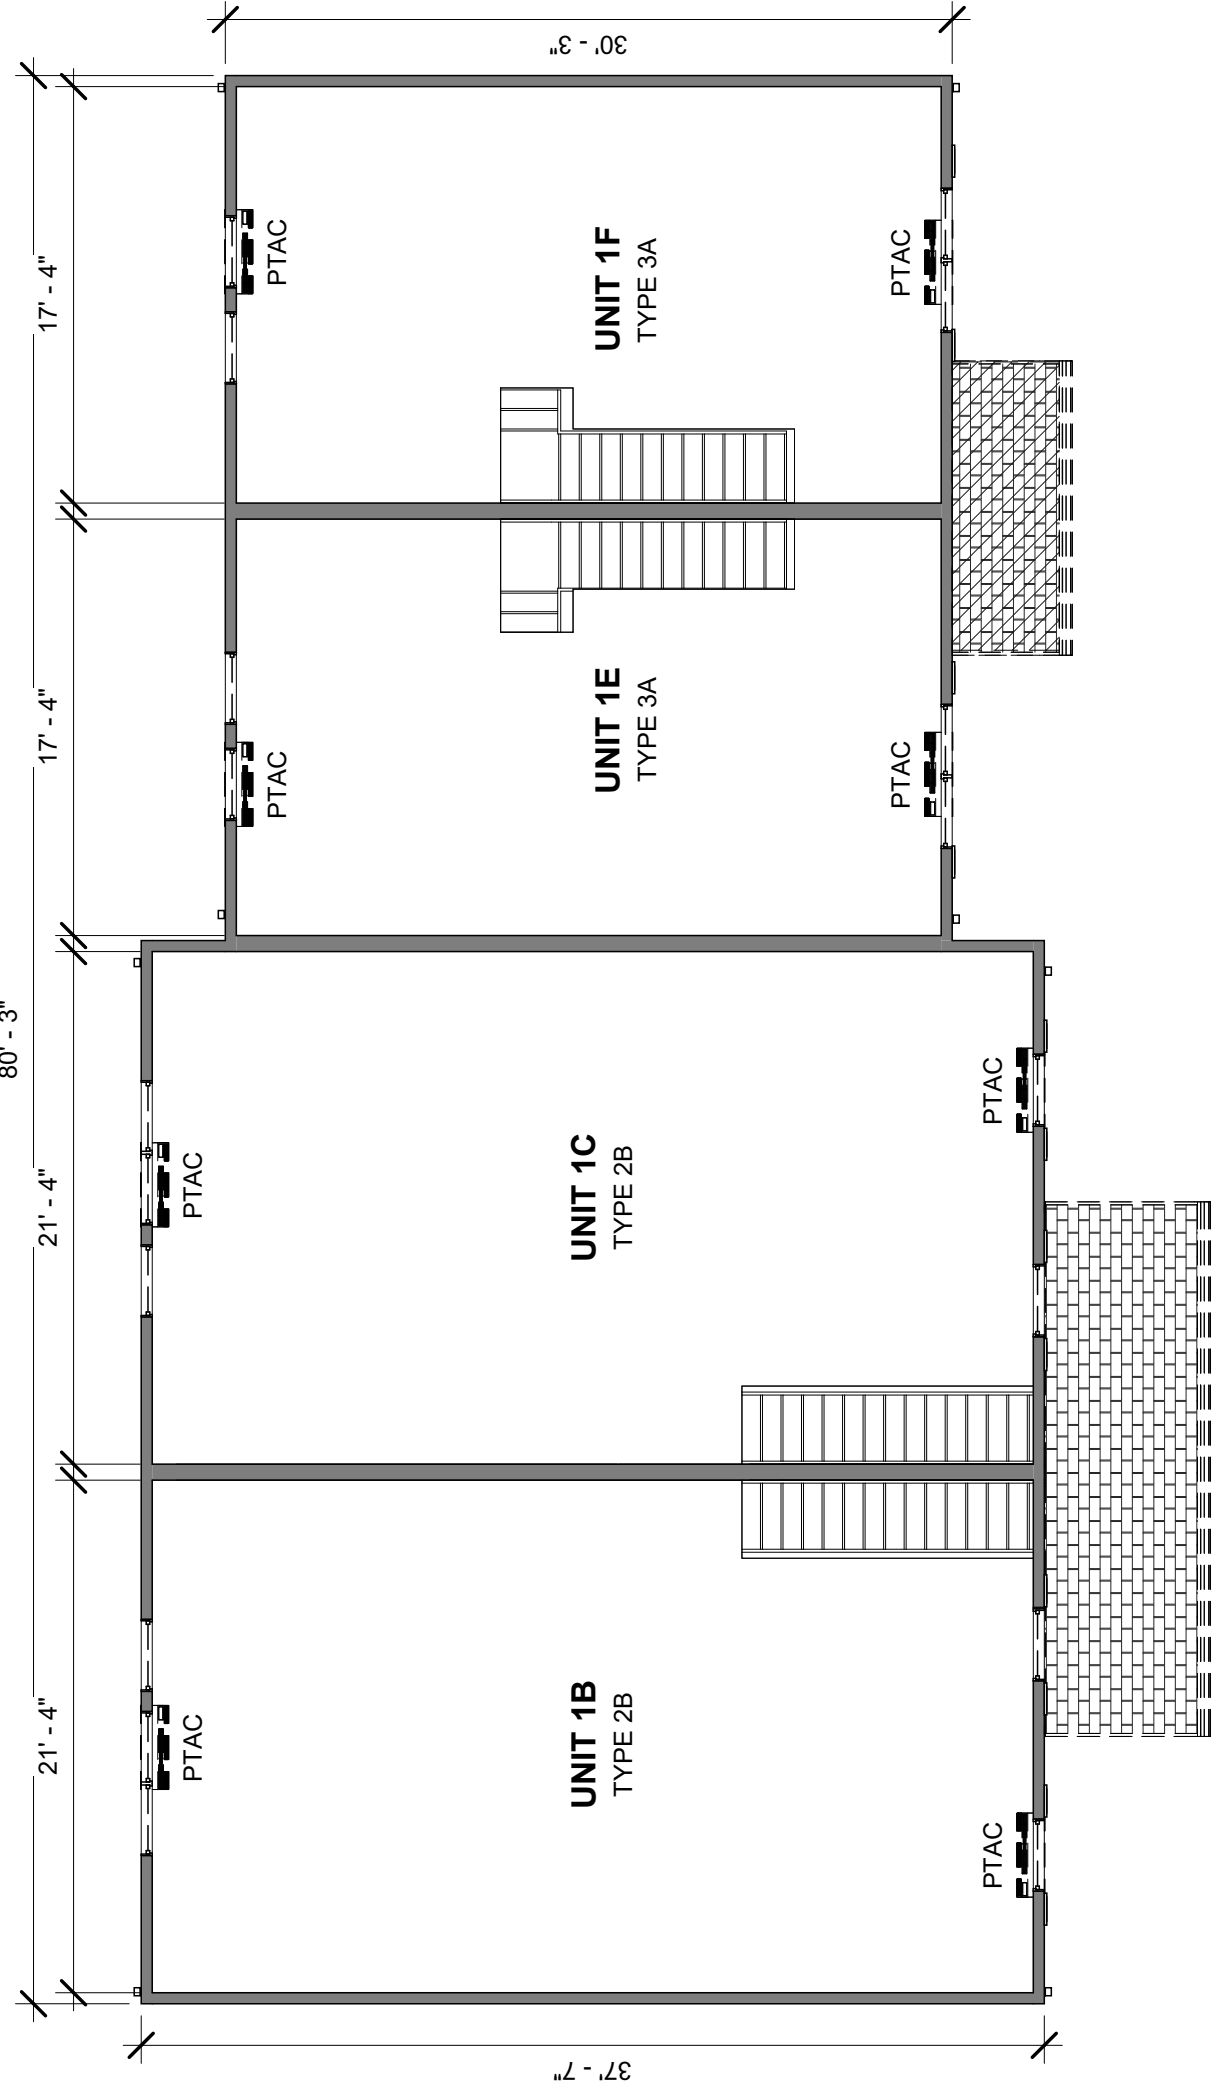


2 DEMO PLAN - BLDG 3-1 - FLOOR 2
1/8" = 1'-0"

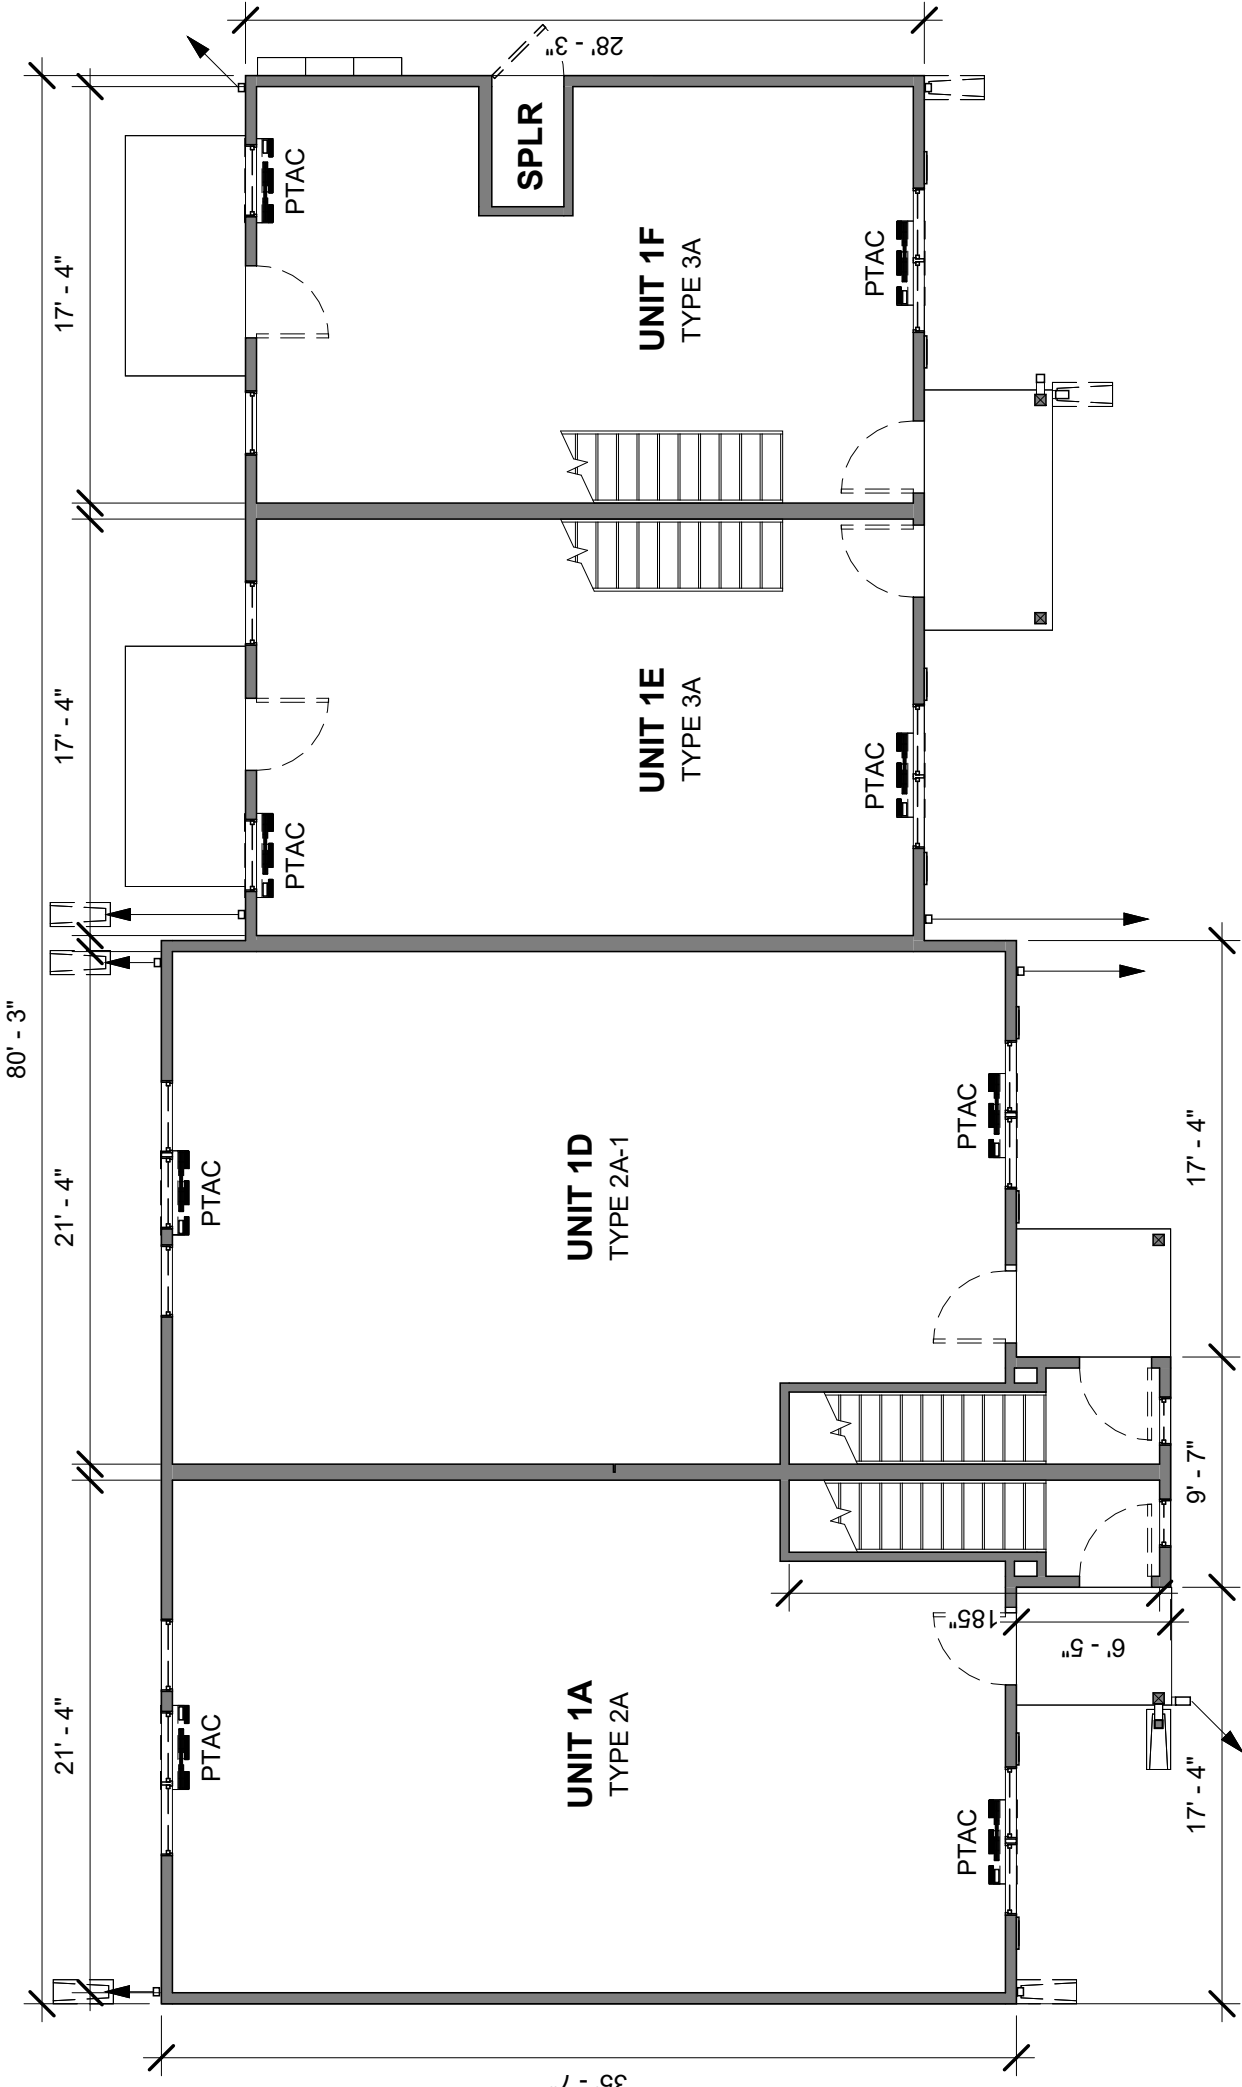


1 DEMO PLAN - BLDG 3-1 - FLOOR 1
1/8" = 1'-0"



6 DEMO PLAN - BLDG 3-2 - ROOF
1/8" = 1'-0"

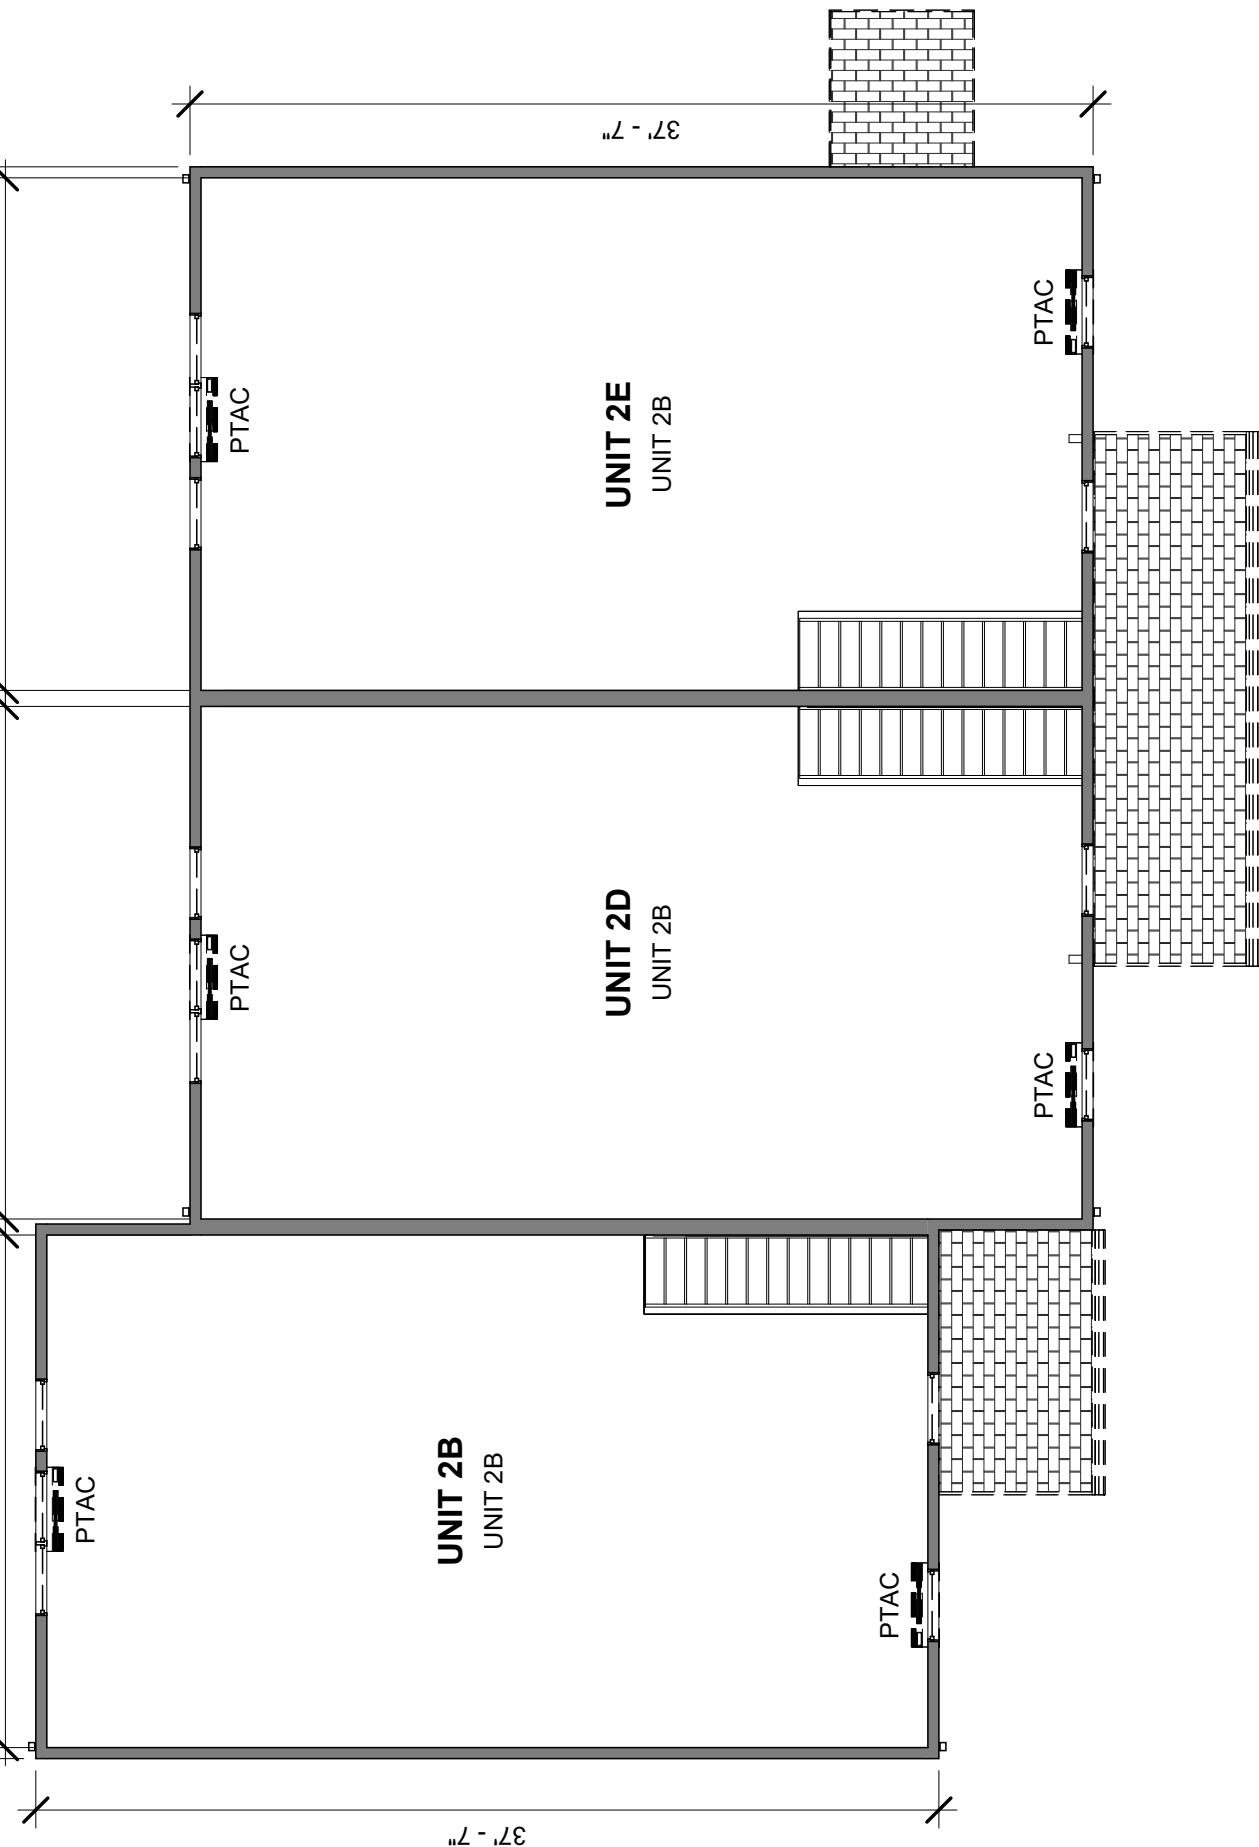

5 DEMO PLAN - BLDG 3-2 - FLOOR 2
1/8" = 1'-0"

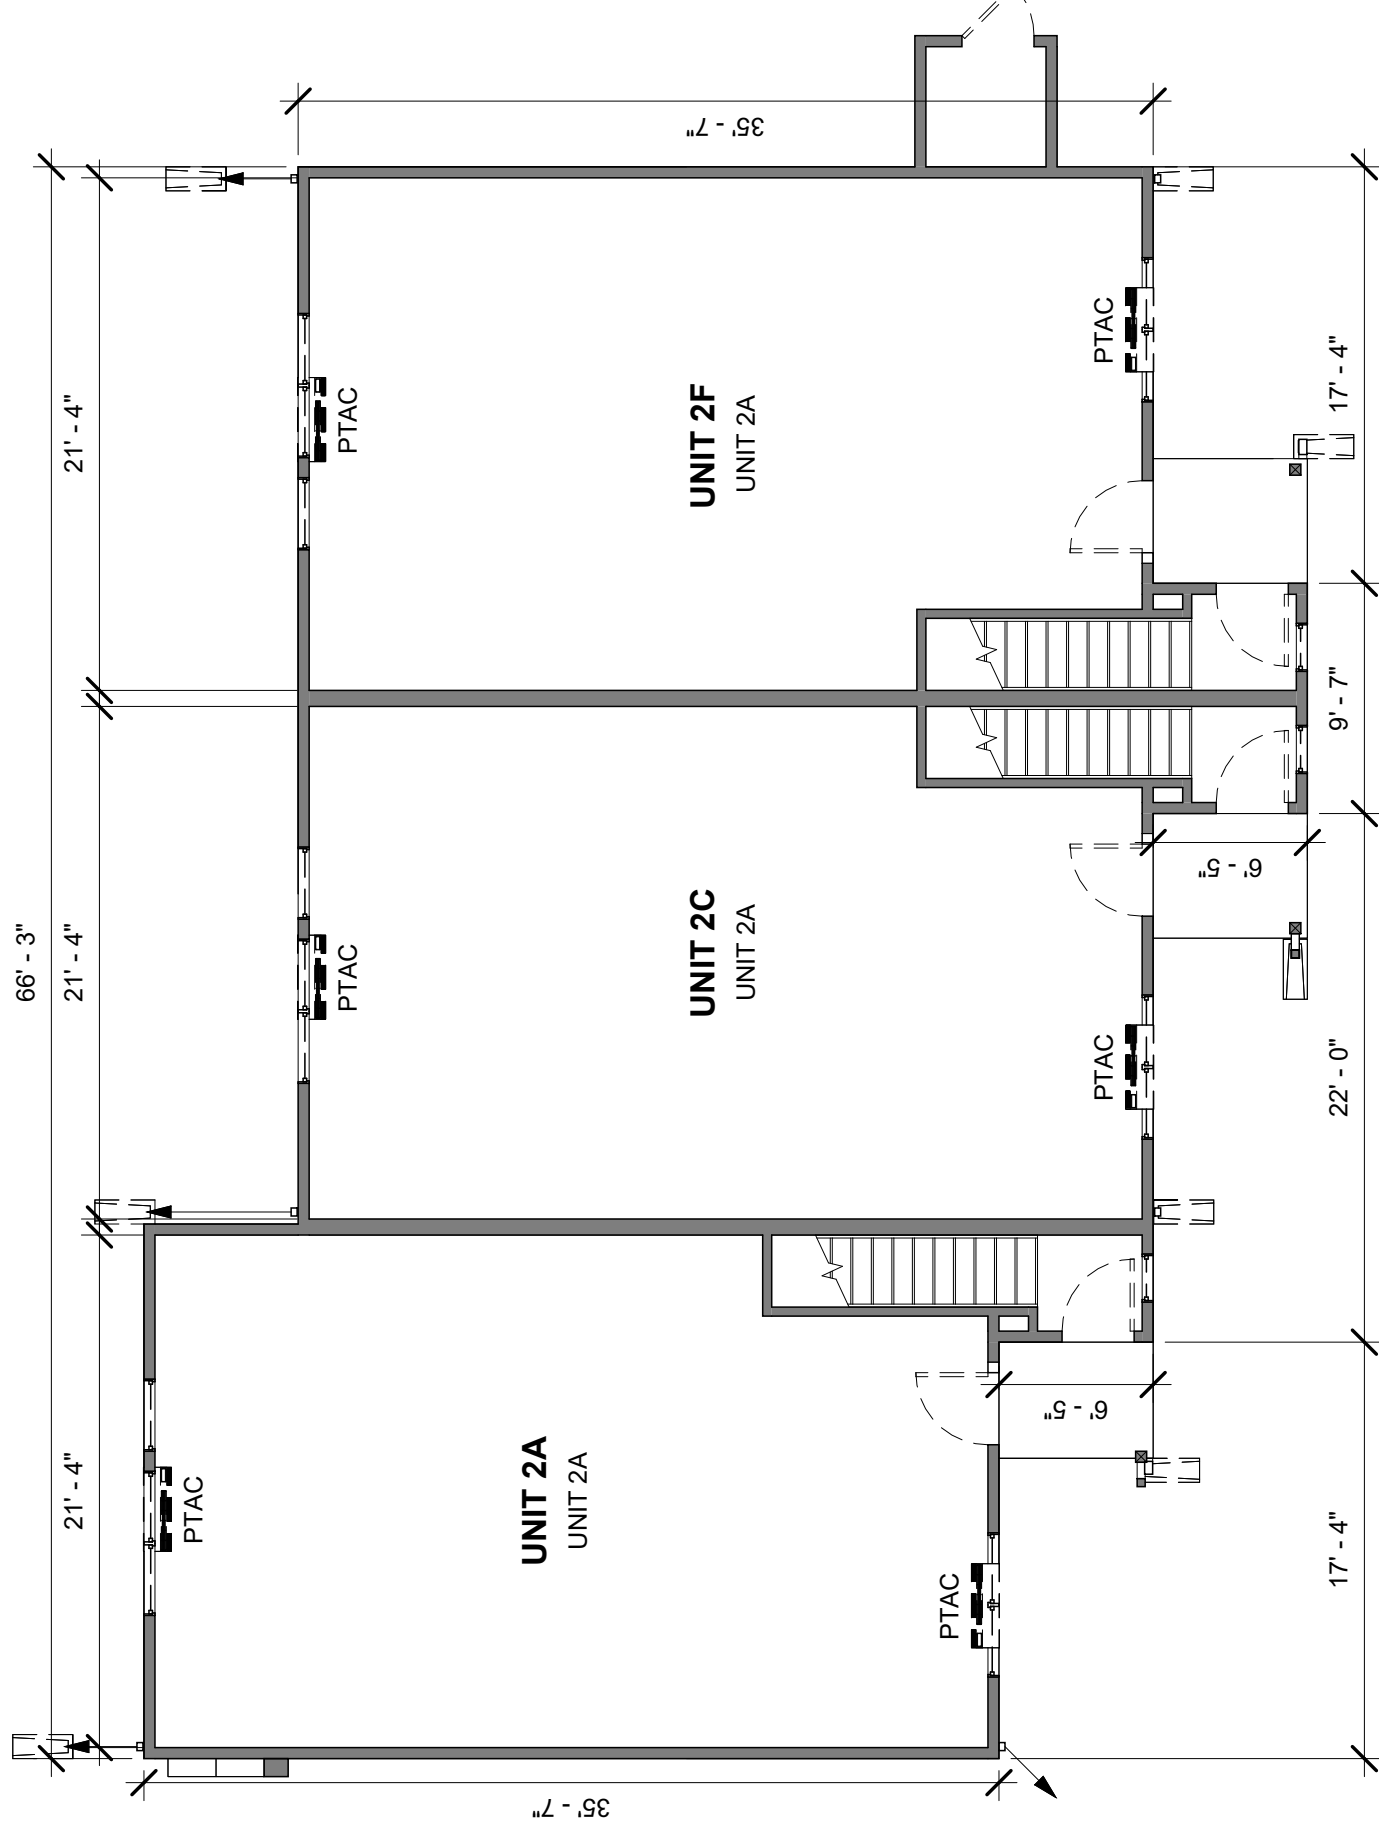

4 DEMO PLAN - BLDG 3-2 - FLOOR 1
1/8" = 1'-0"

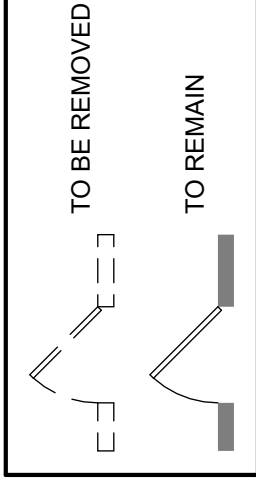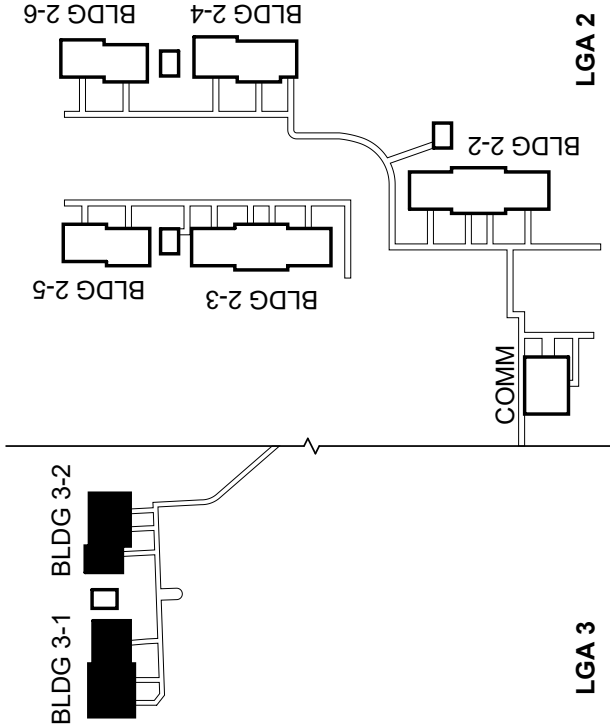

DEMO BLDG
PLANS - LGA

3

AD100

RENOVATIONS TO LAUREL
GROVE ACRES II & III
3460-3464 LAUREL GROVE ROAD
FEDERALSBURG, MD 21632

PRICING SET

DATE	06/24/2026
NO DESCRIPTION	DATE

PROJECT #	26502
-----------	-------

RENOVATIONS TO LAUREL
GROVE ACRES II & III
3460-3464 LAUREL GROVE ROAD
FEDERALSBURG, MD 21632


PRICING SET

DATE	06/24/2028
NO DESCRIPTION	DATE


PROJECT #	26502
-----------	-------

DEMO BLDG
PLANS - LGA
2


AD101

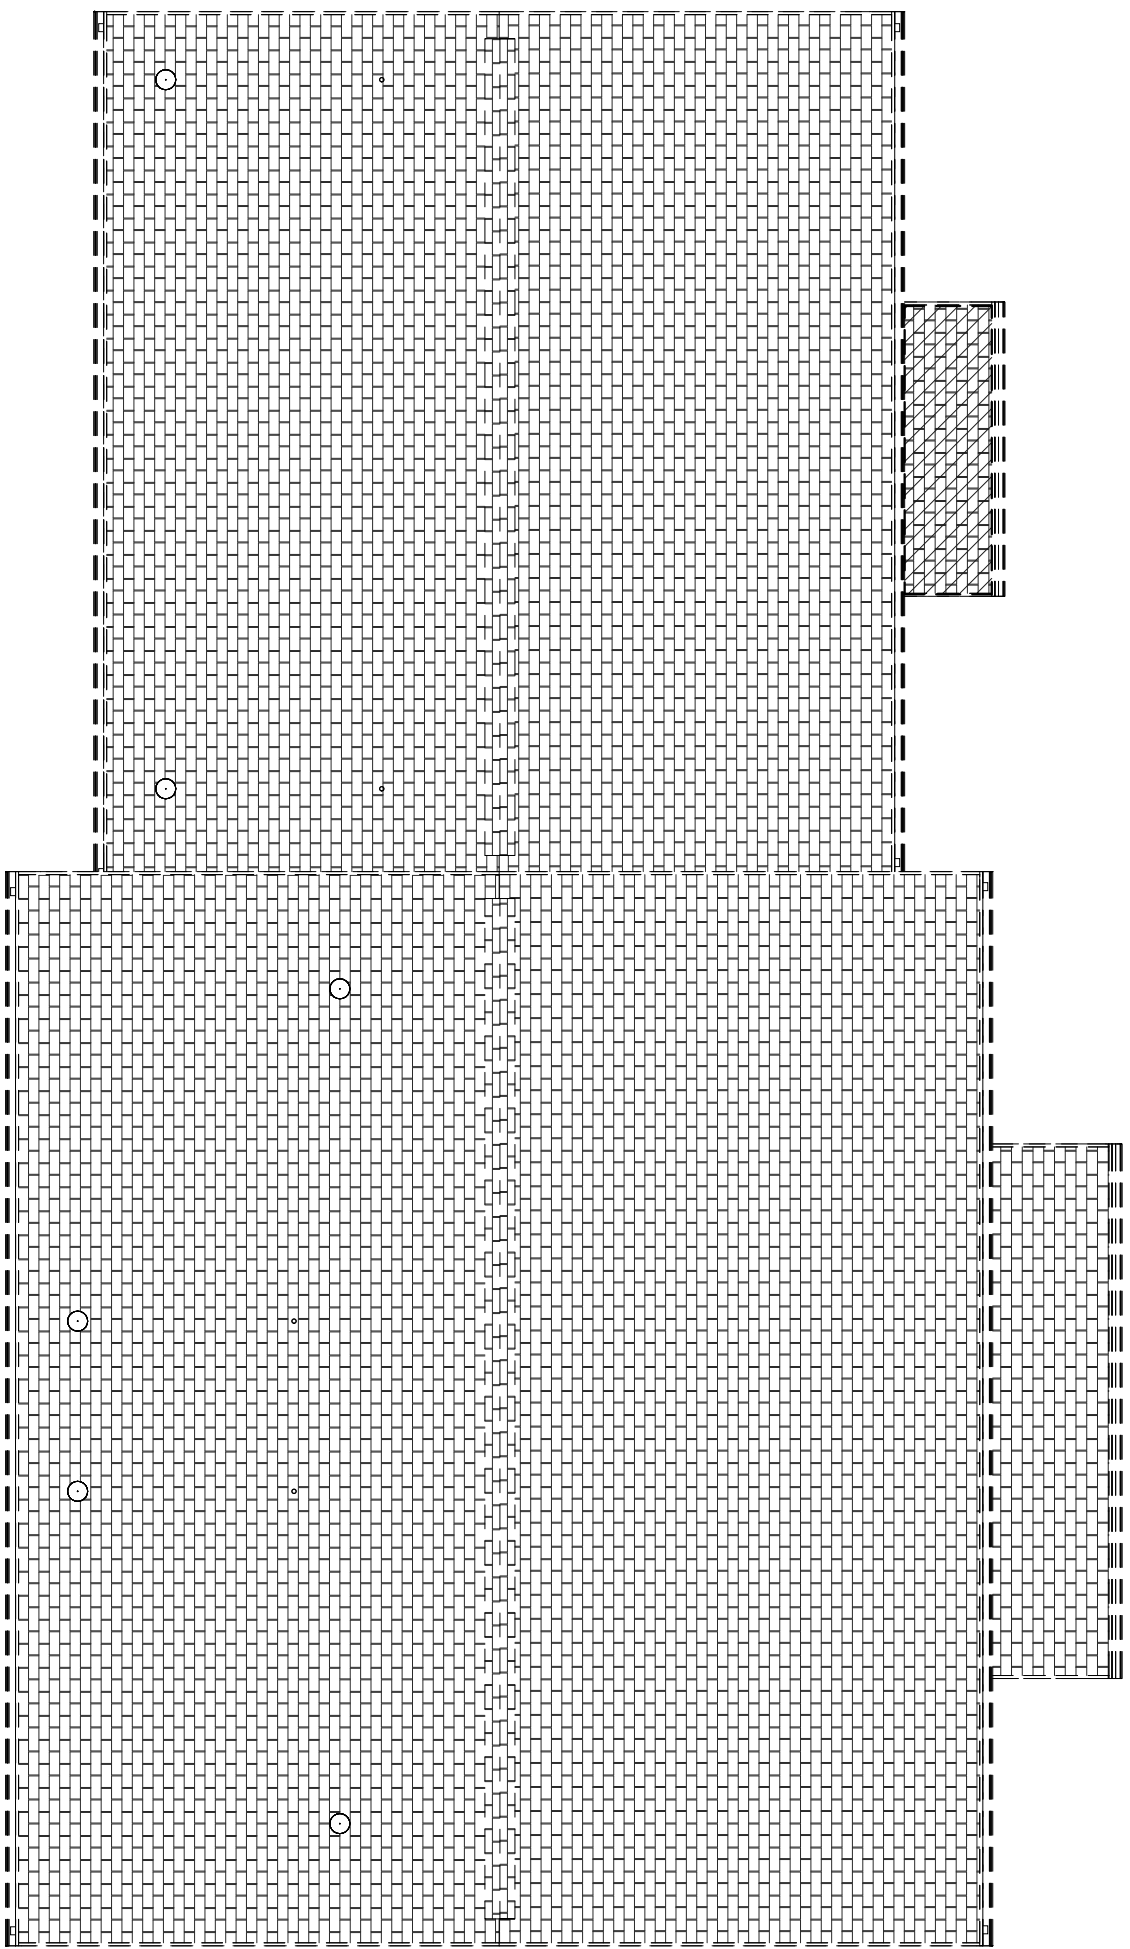


6 DEMO PLAN - BLDG 2-3 - ROOF
1/8" = 1'-0"

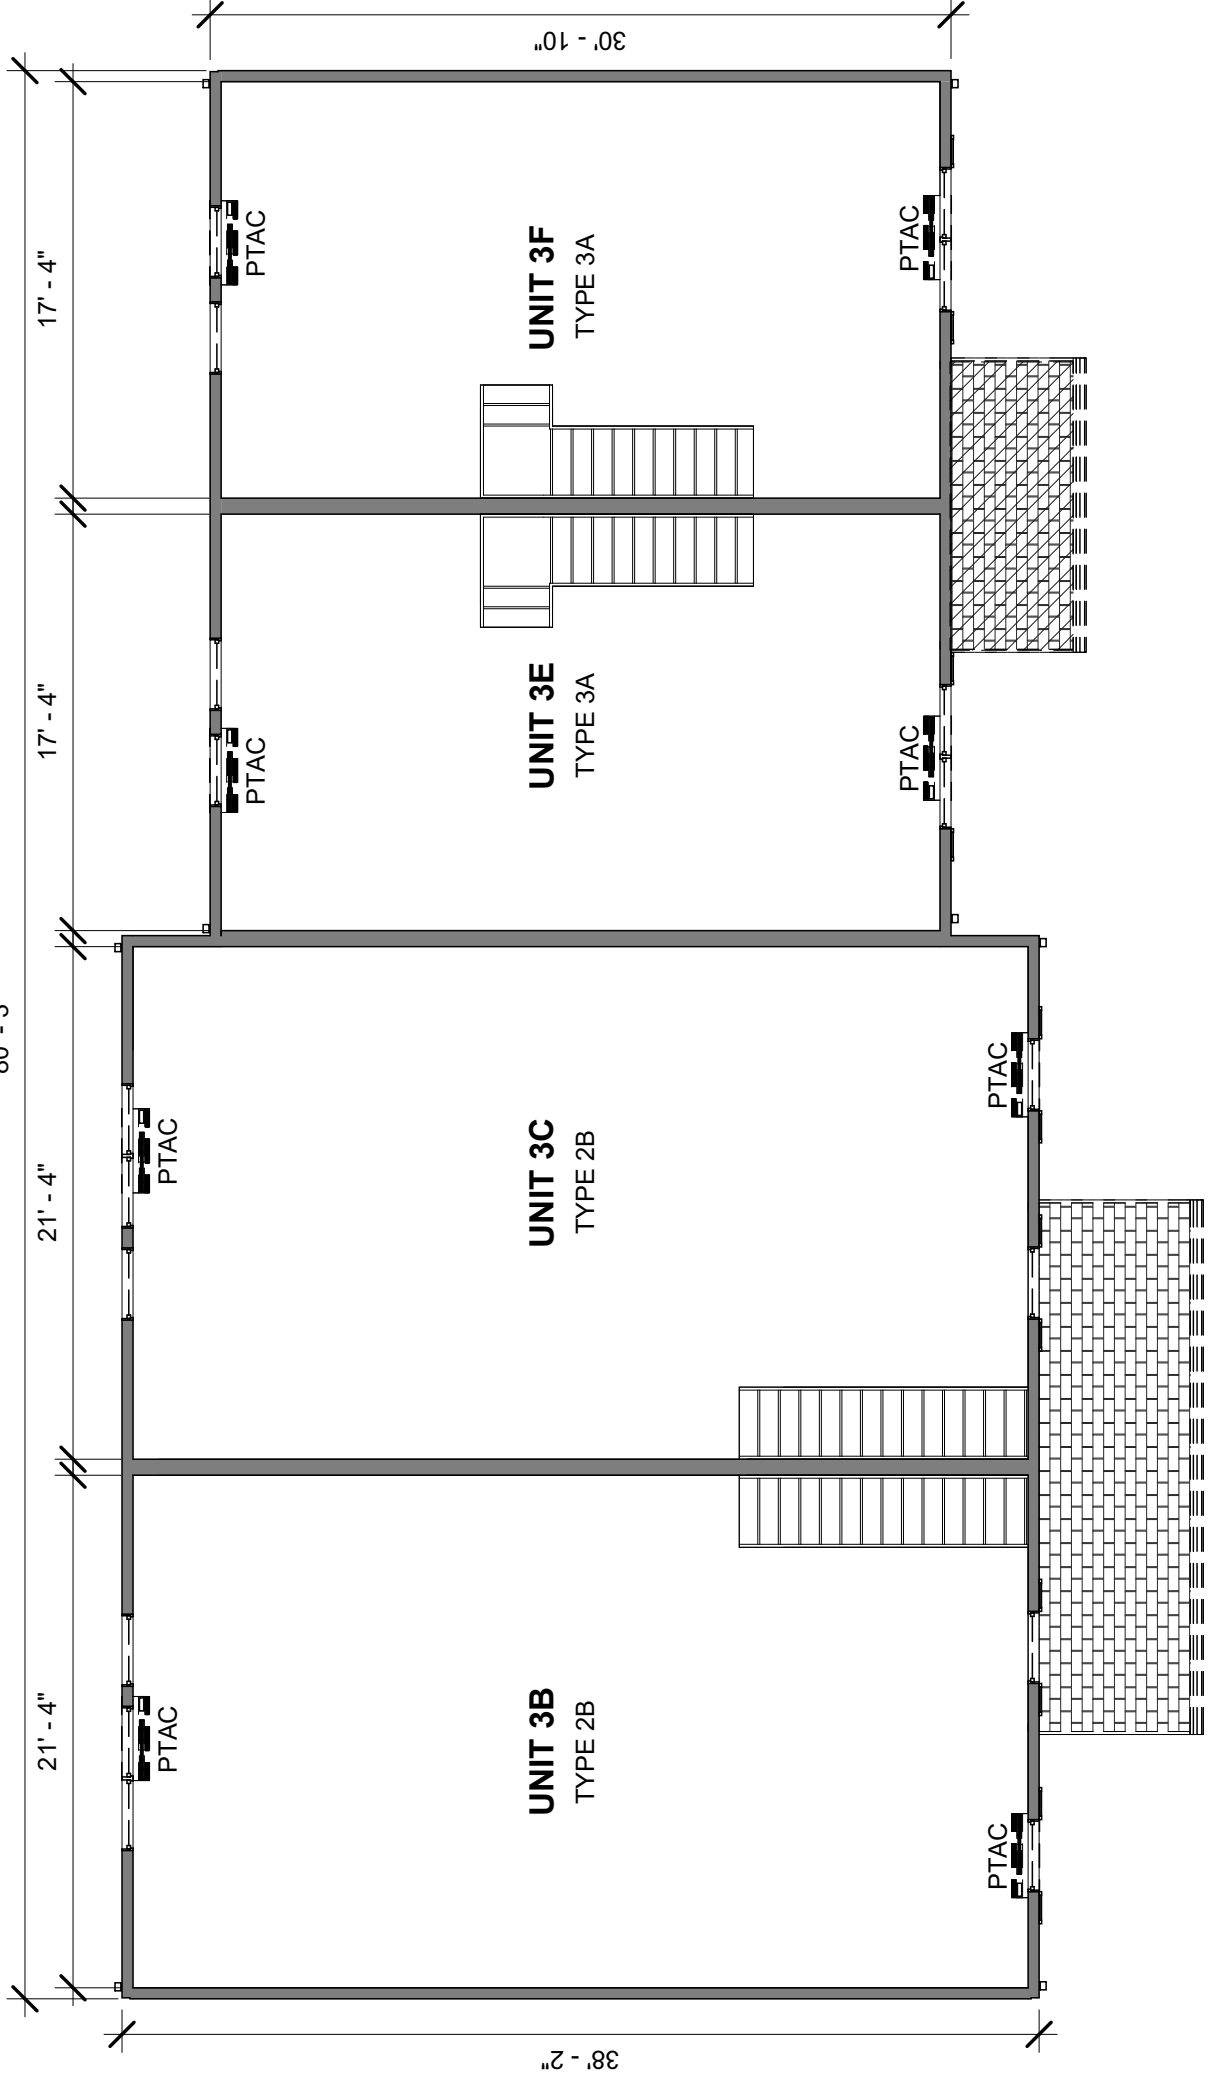


5 DEMO PLAN - BLDG 2-3 - FLOOR 2
1/8" = 1'-0"

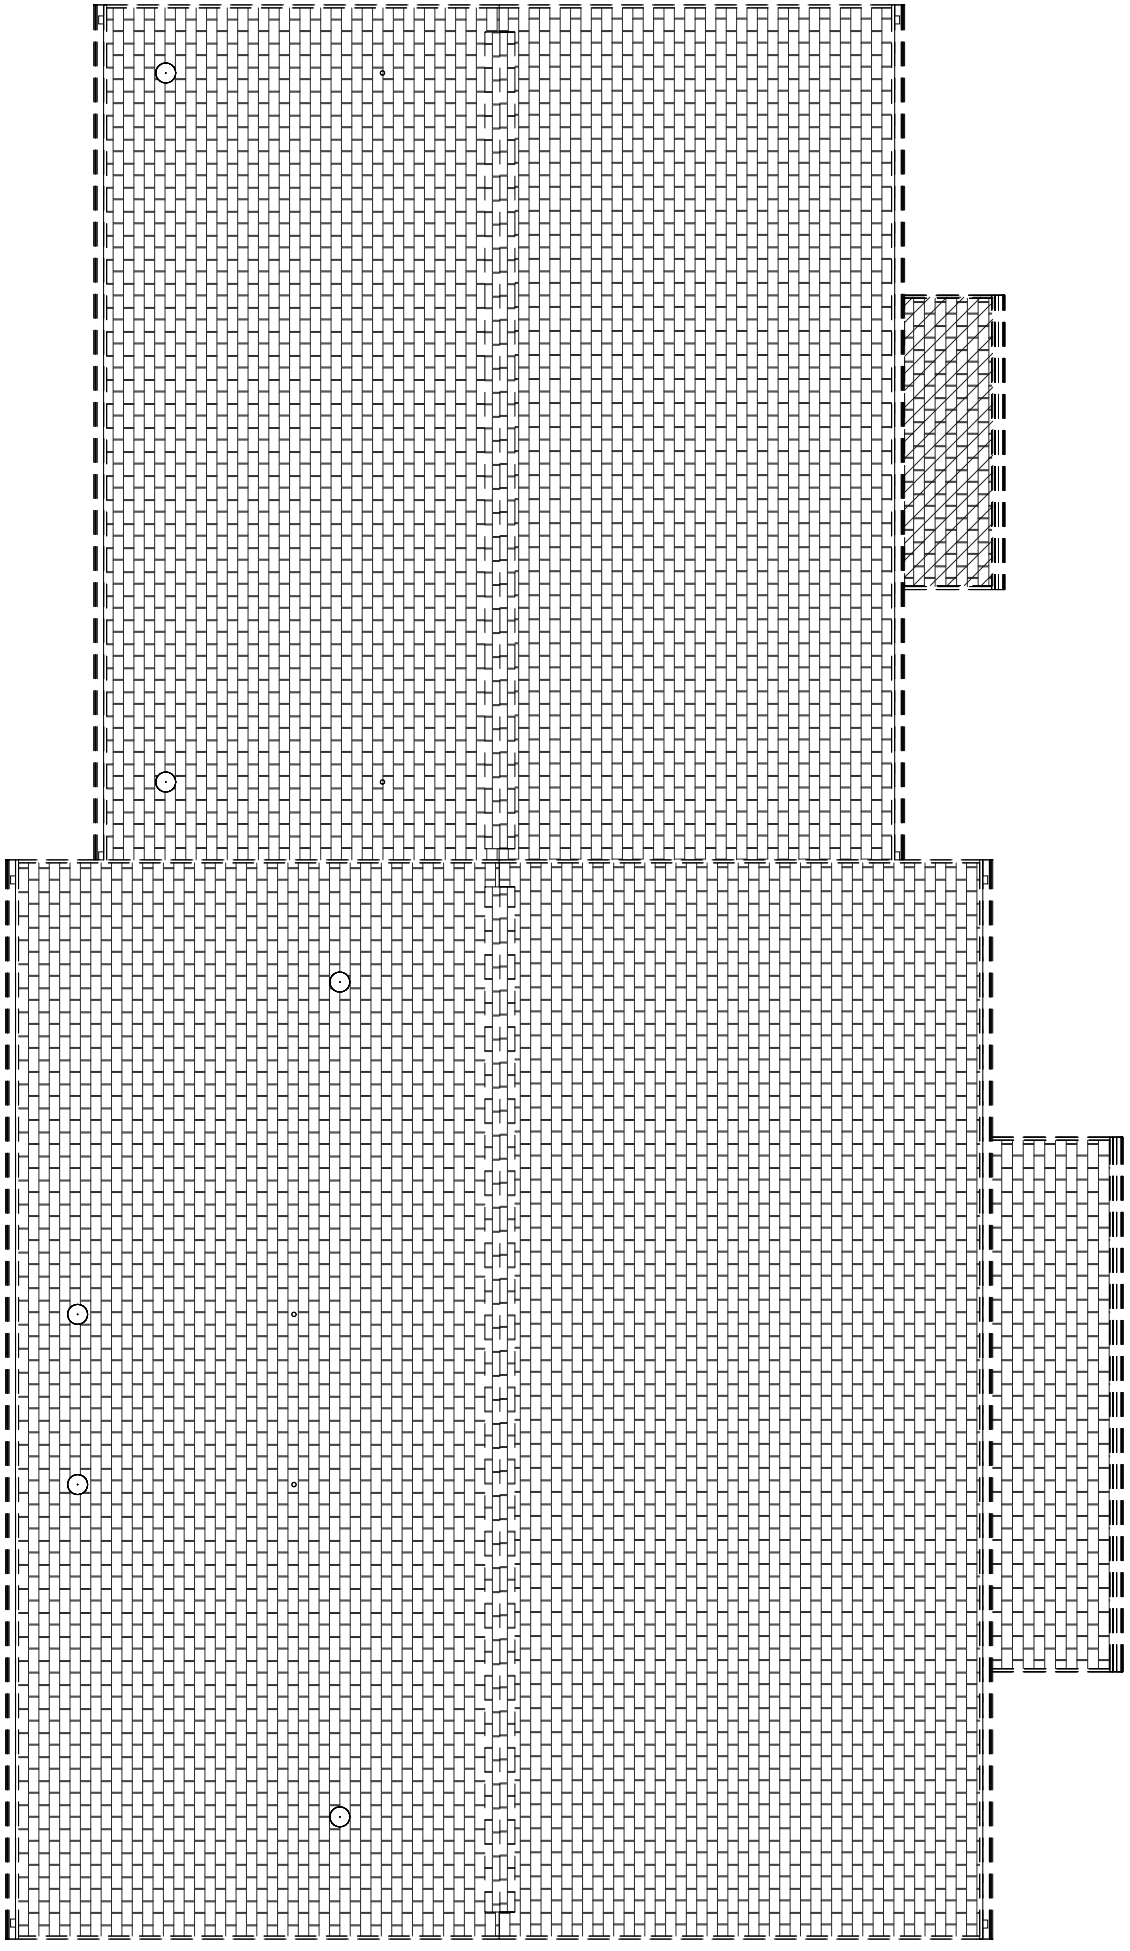


3 DEMO PLAN - BLDG 2-2 - ROOF
1/8" = 1'-0"

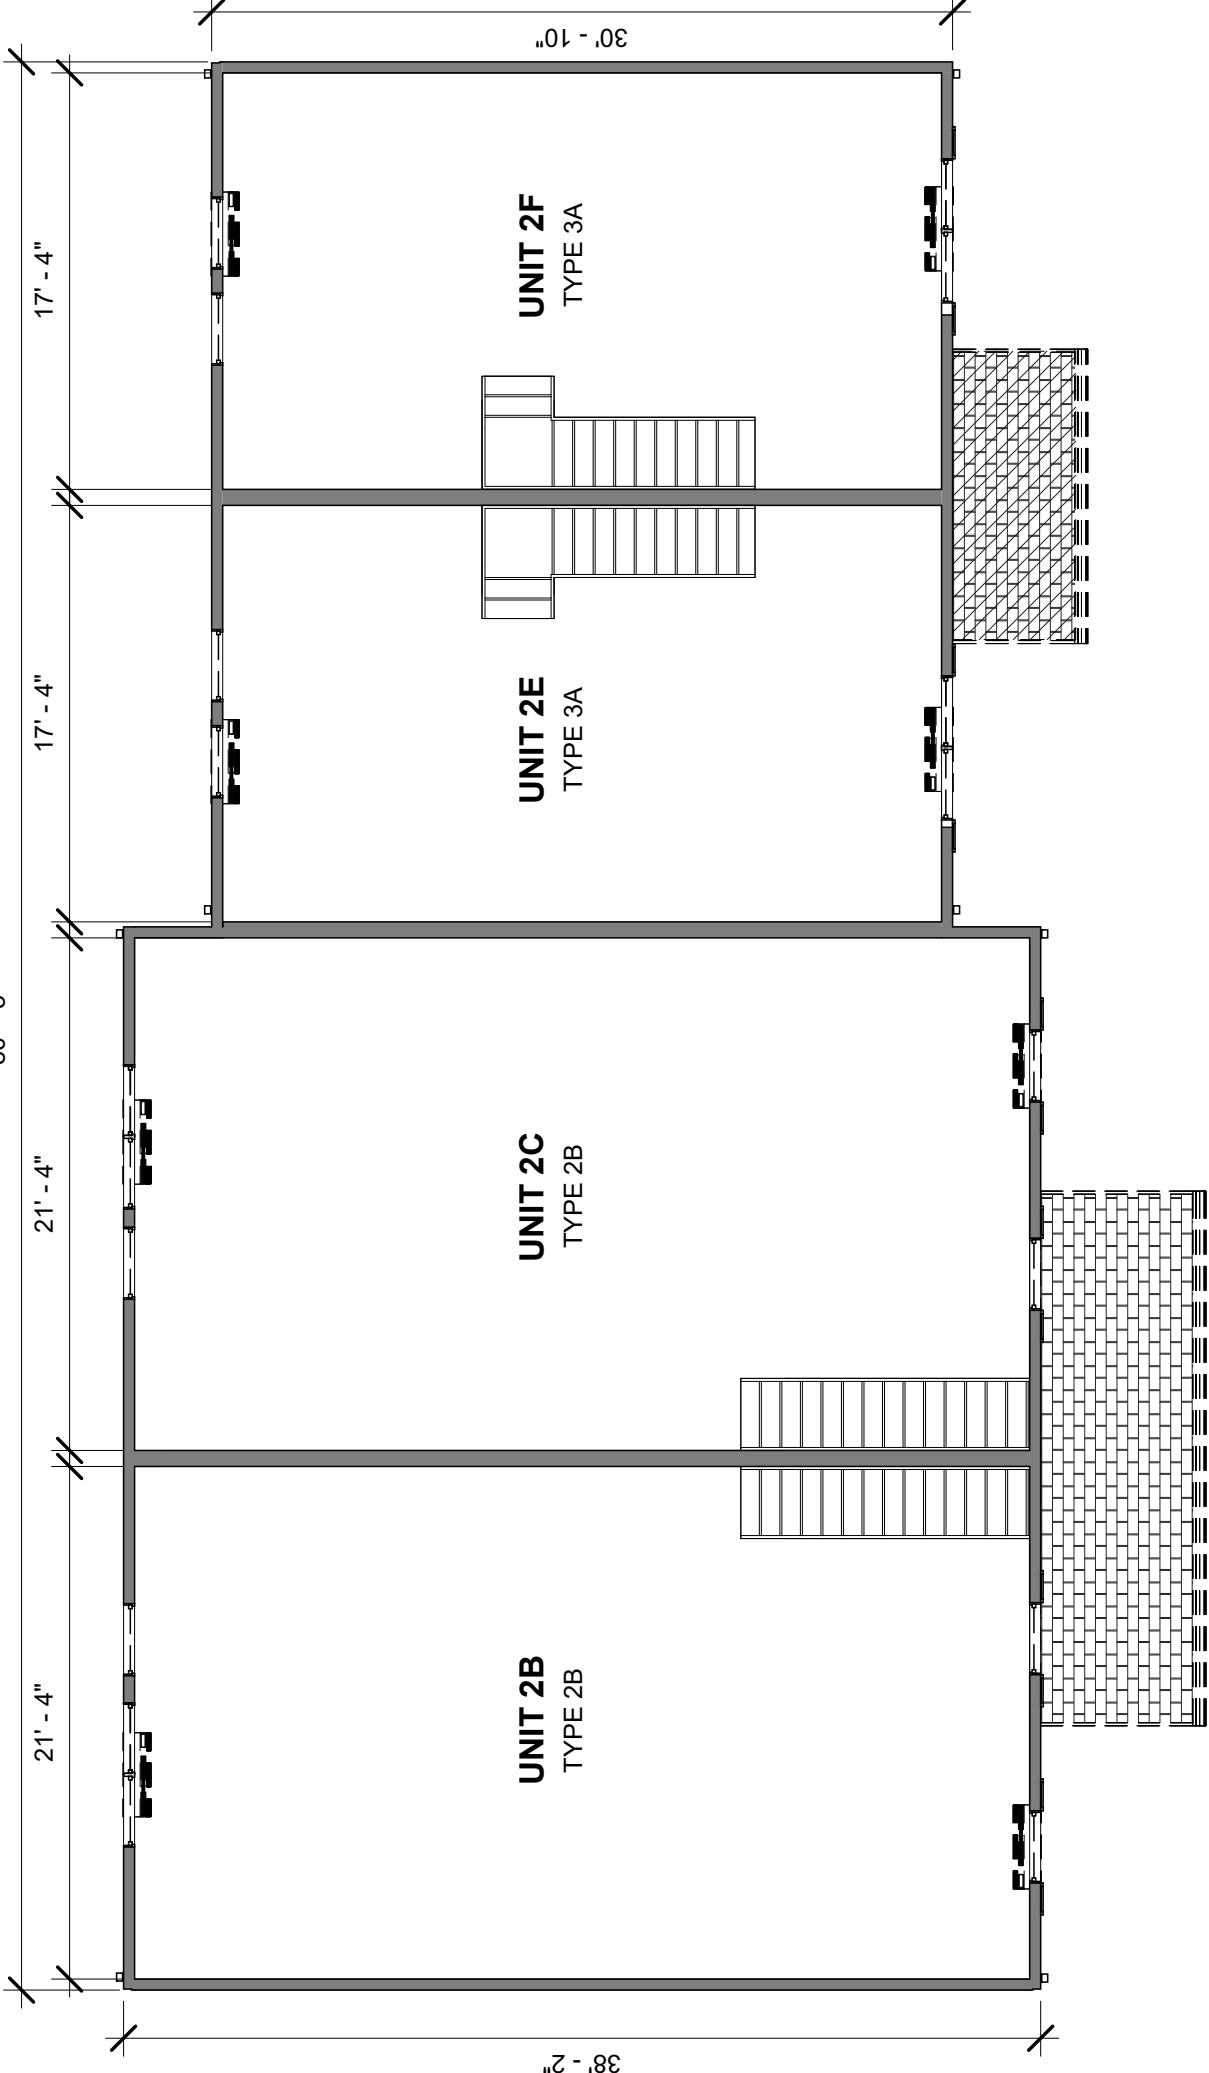



2 DEMO PLAN - BLDG 2-2 - FLOOR 2
1/8" = 1'-0"

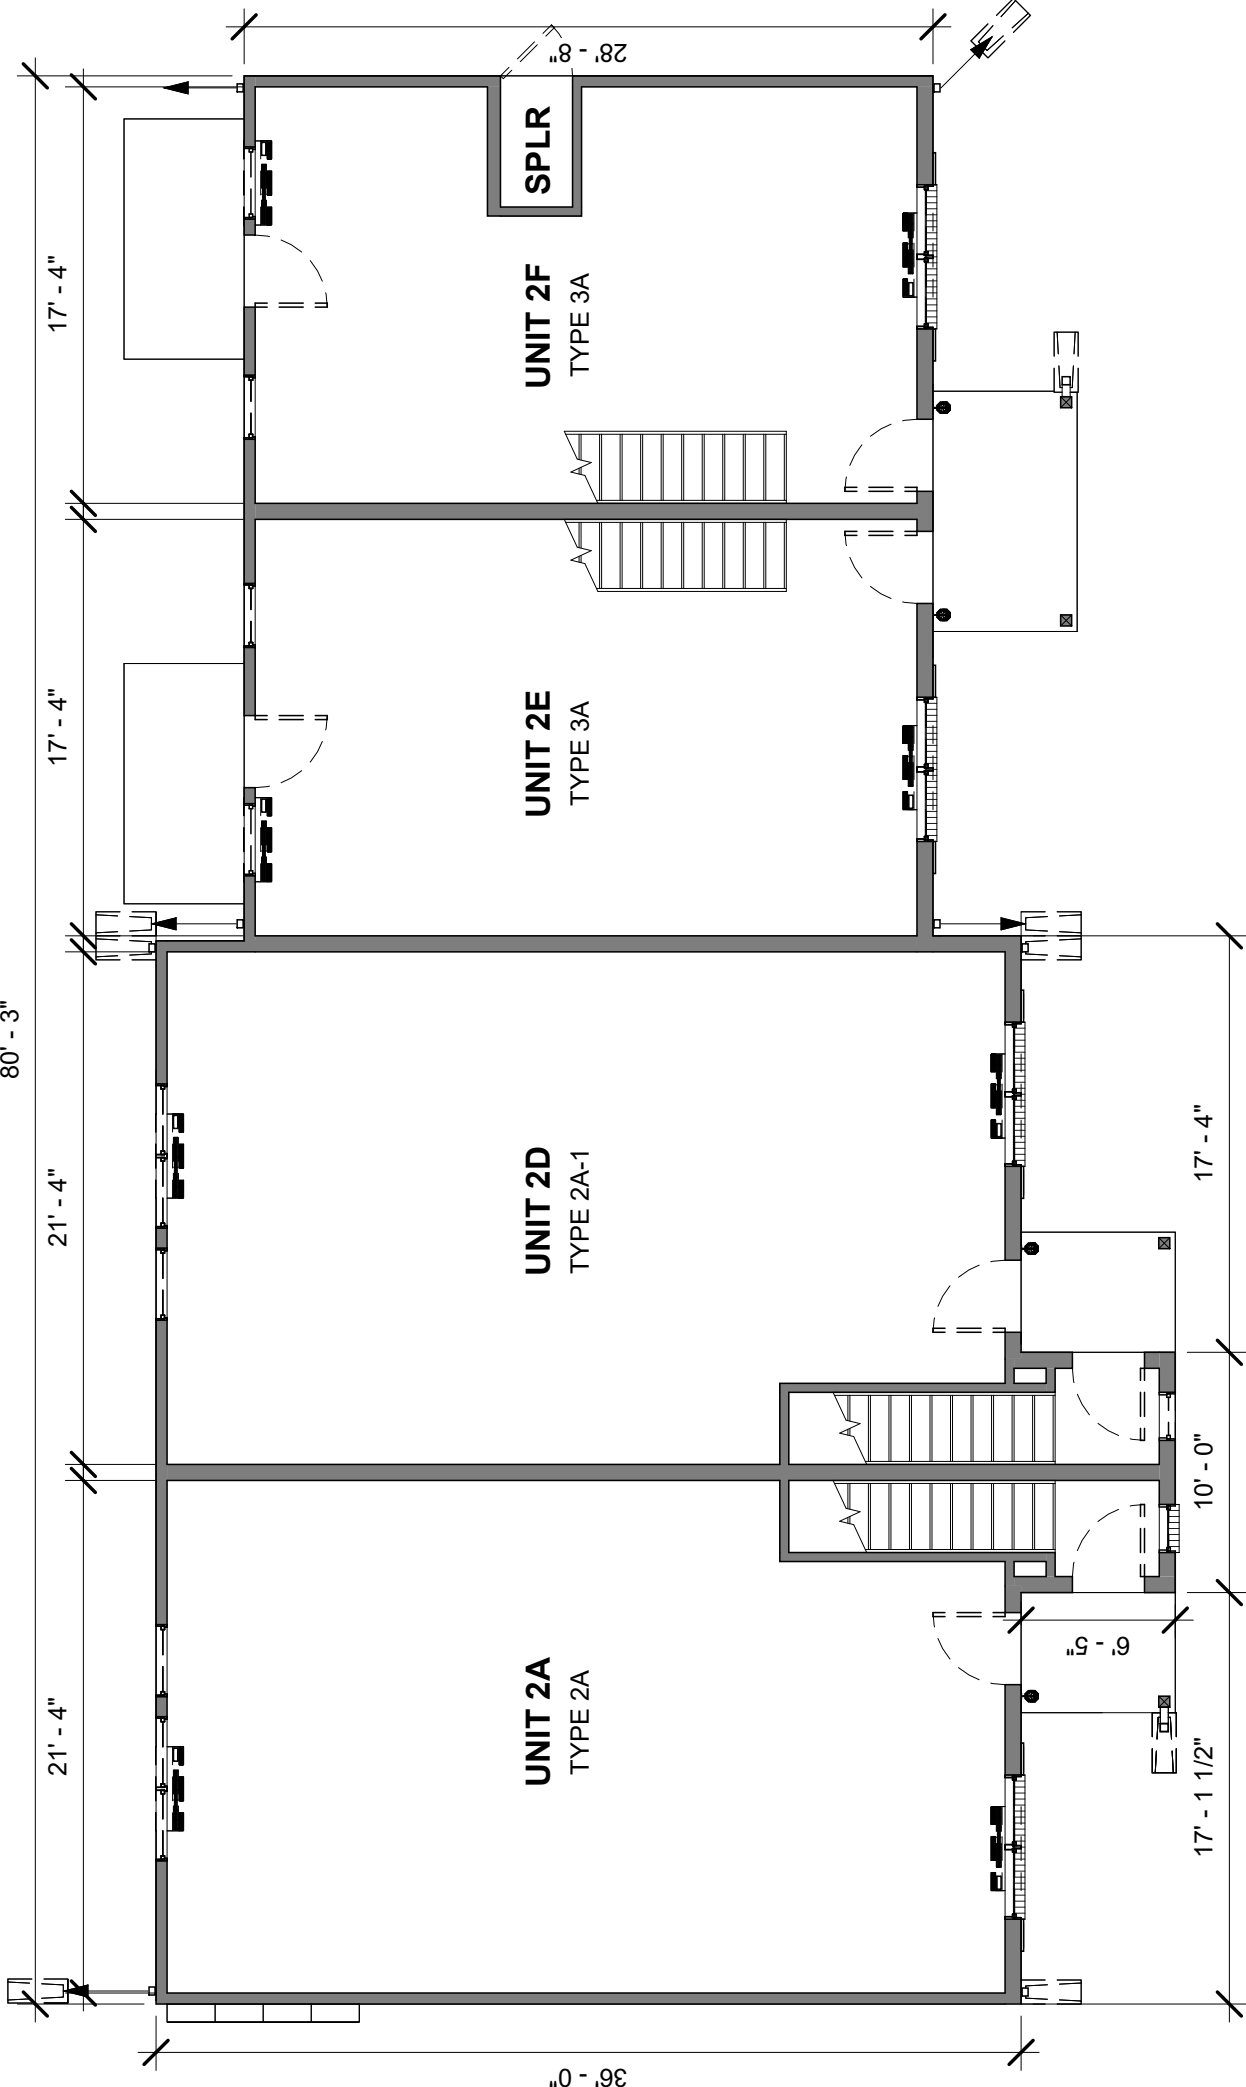

1 DEMO PLAN - BLDG 2-2 - FLOOR 1
1/8" = 1'-0"

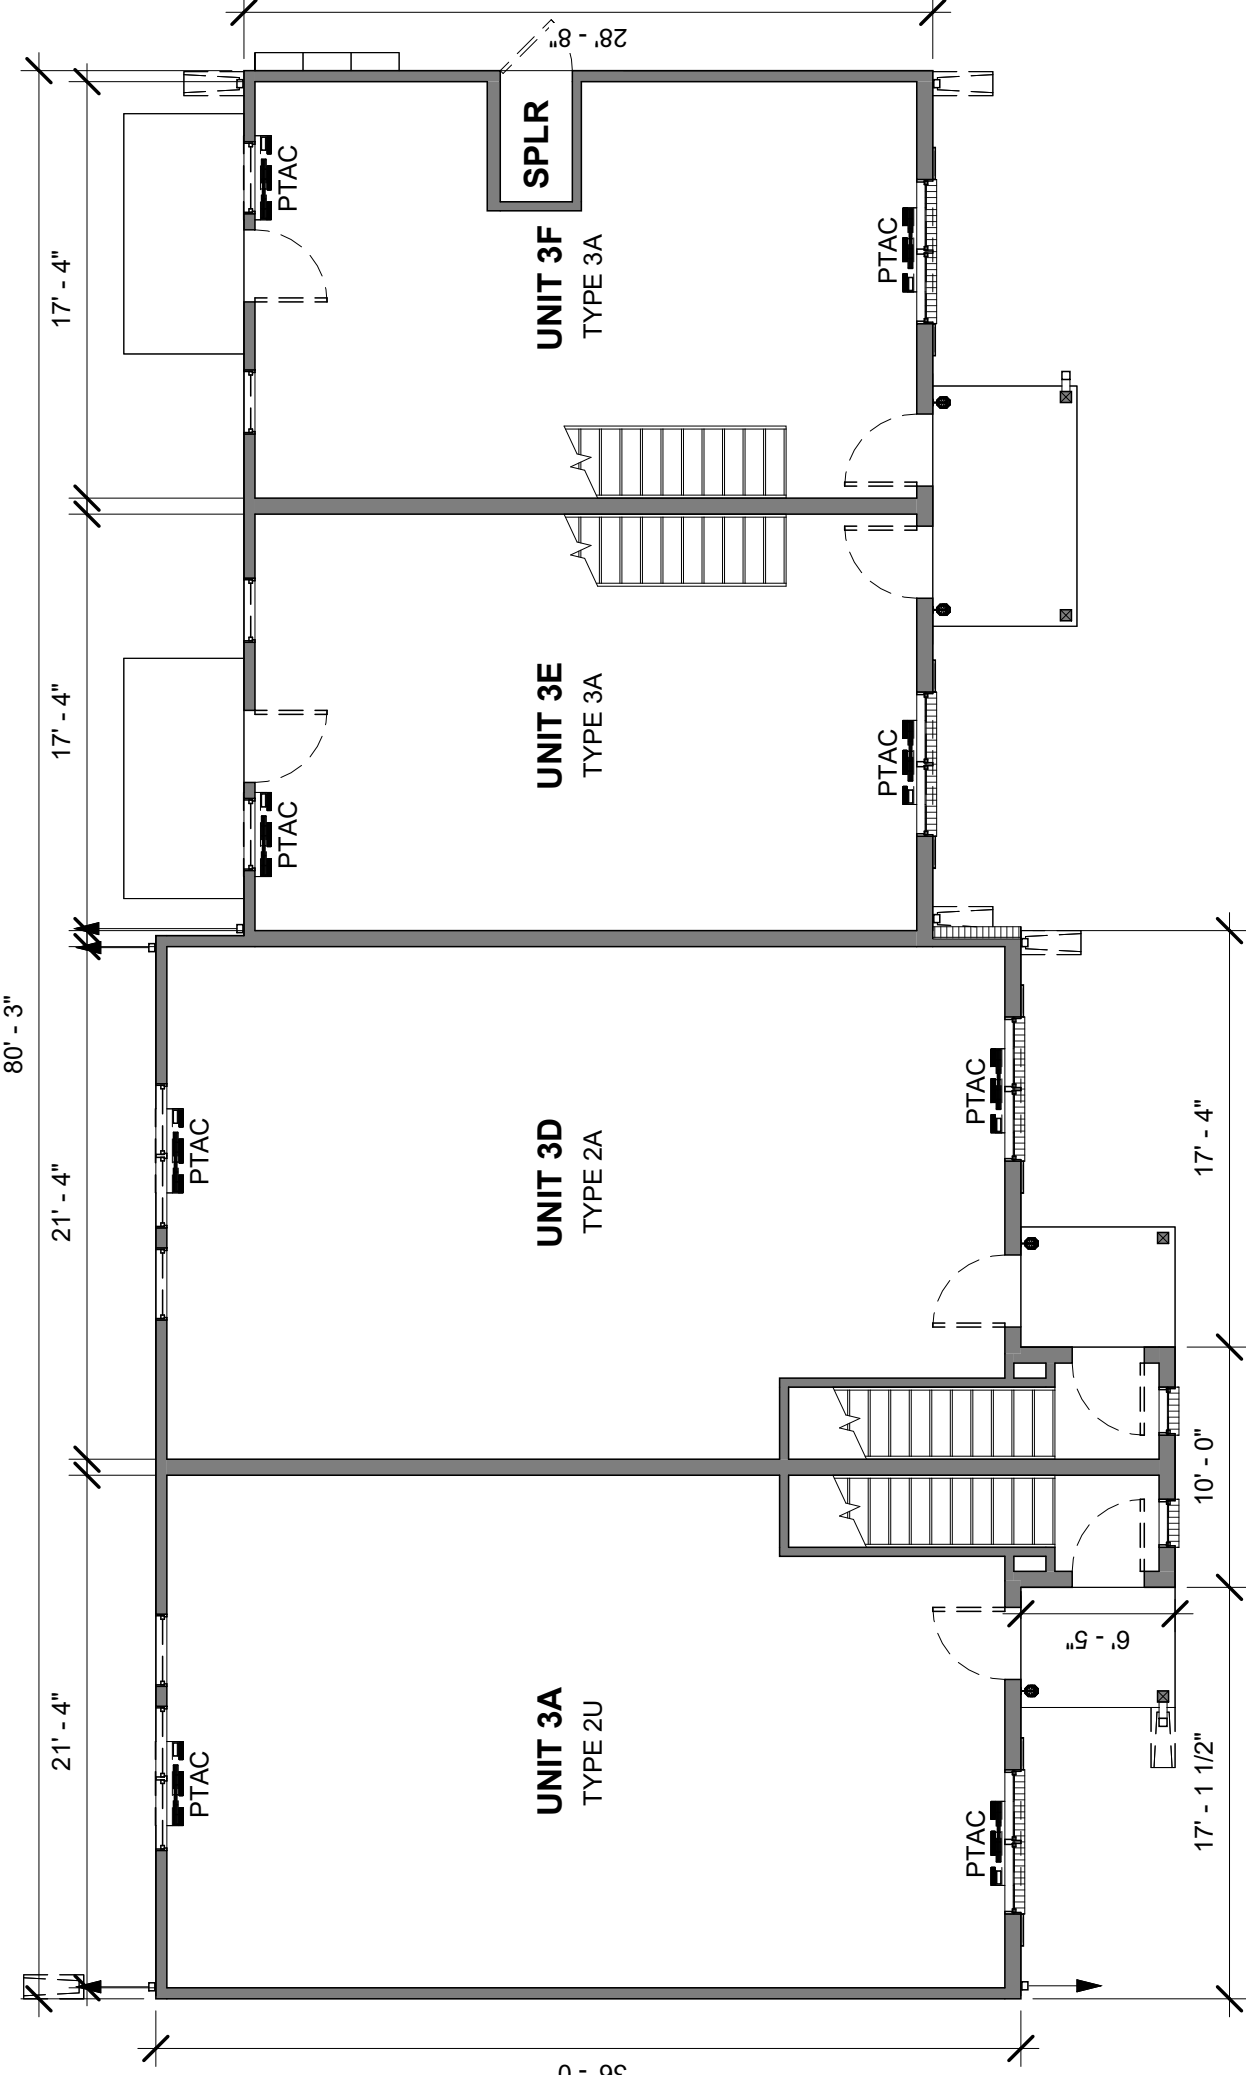

4 DEMO PLAN - BLDG 2-3 - FLOOR 1
1/8" = 1'-0"

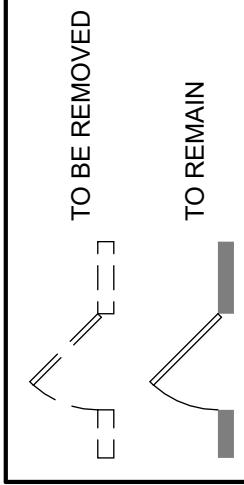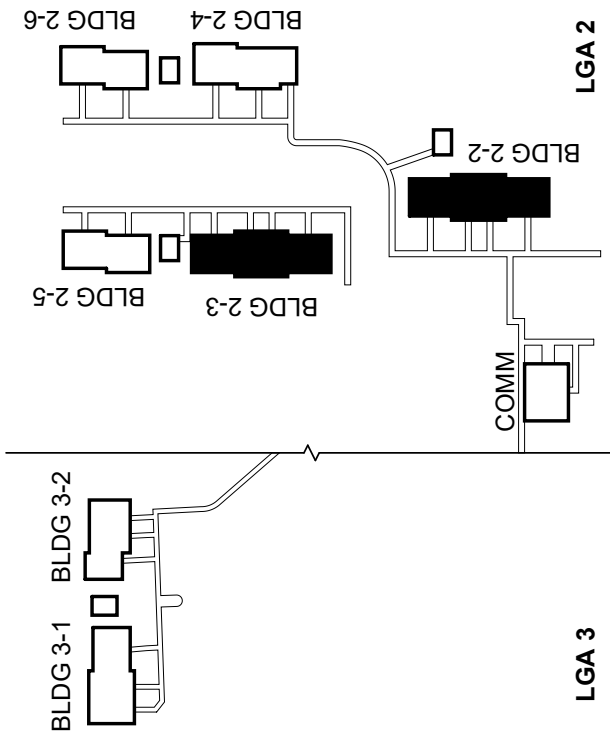

RENOVATIONS TO LAUREL
GROVE ACRES II & III
3460-3464 LAUREL GROVE ROAD
FEDERALSBURG, MD 21632


PRICING SET

DATE	06/24/2026
NO DESCRIPTION	DATE


PROJECT #	26502
-----------	-------

DEMO BLDG
PLANS - LGA
2


AD102

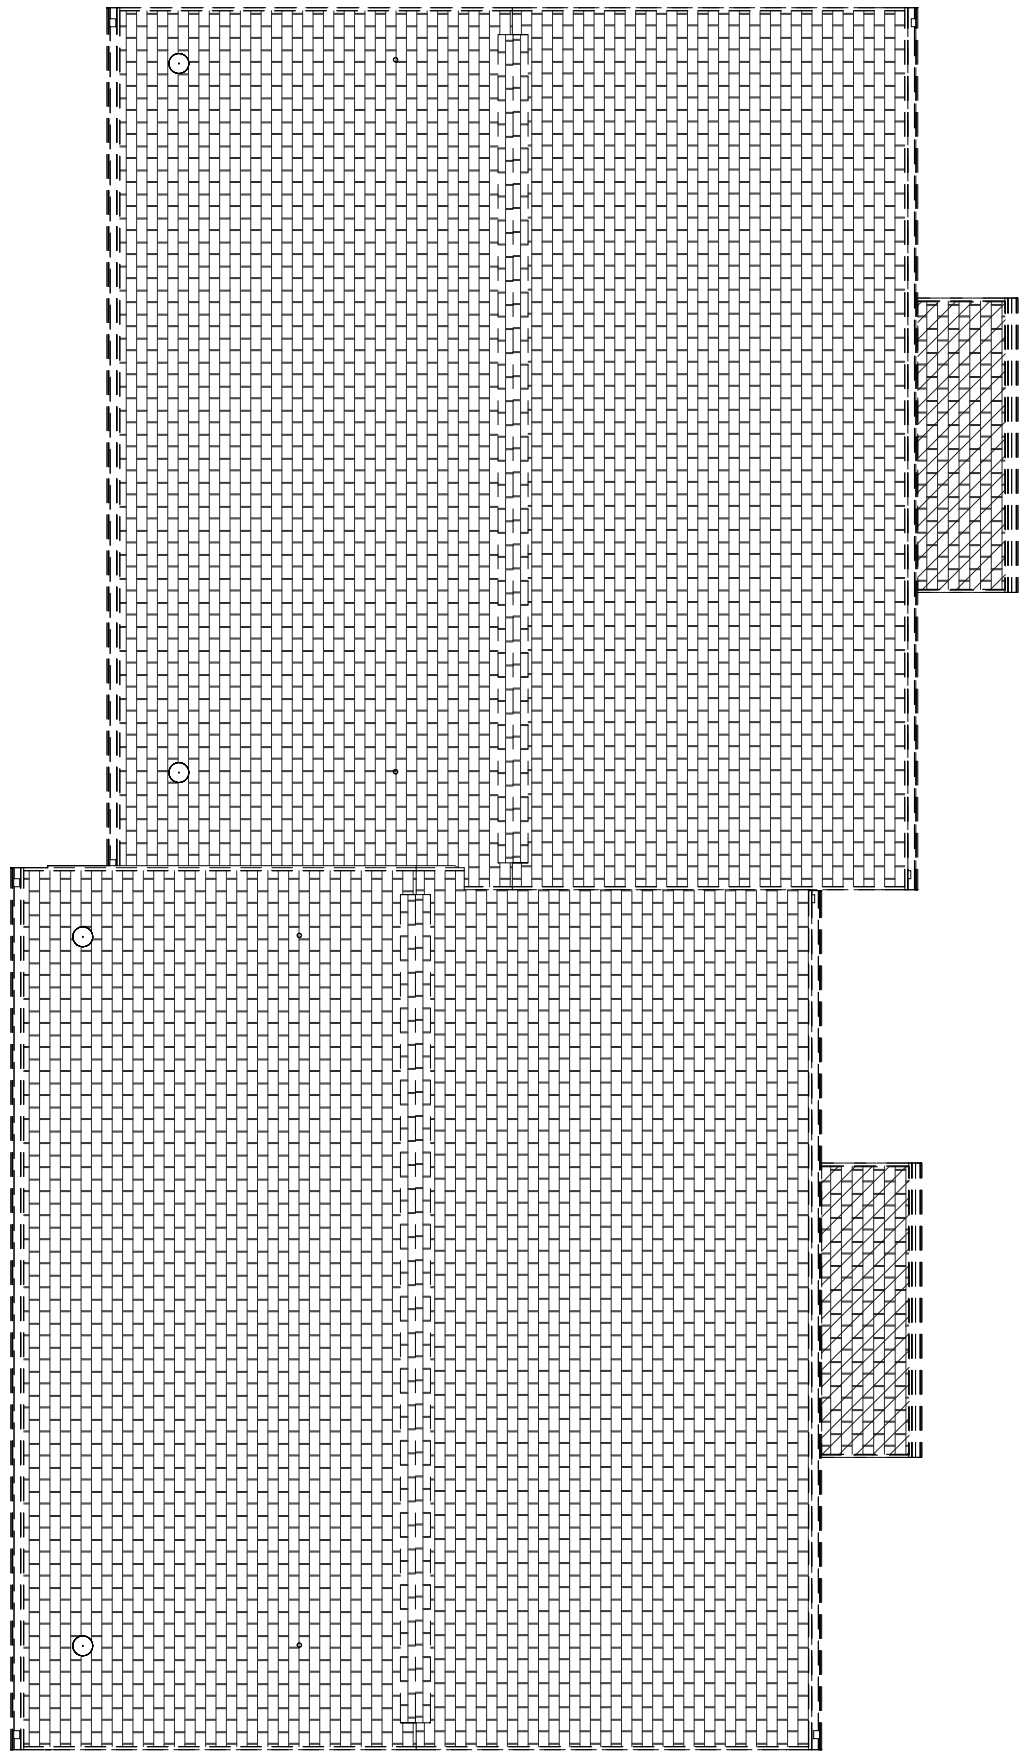


6 DEMO PLAN - BLDG 2-5 - ROOF
1/8" = 1'-0"

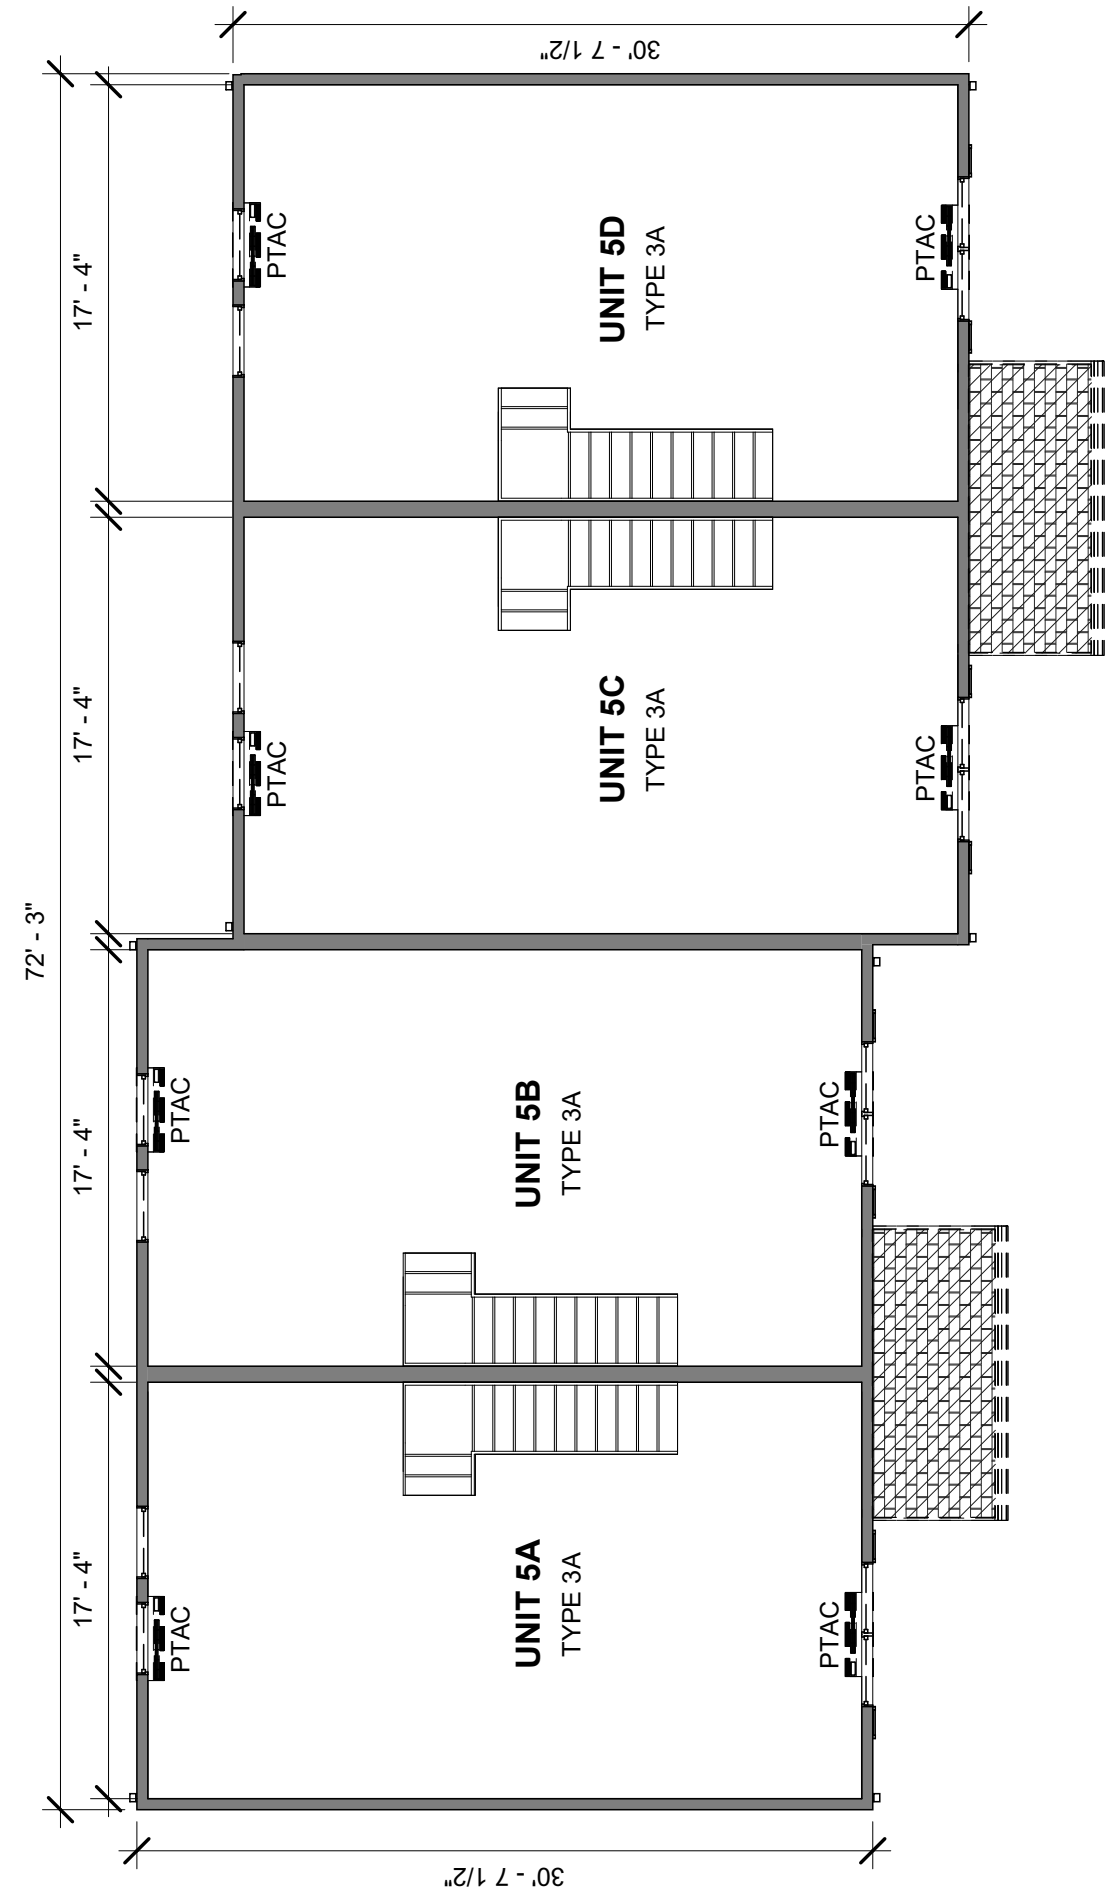


5 DEMO PLAN - BLDG 2-5 - FLOOR 2
1/8" = 1'-0"

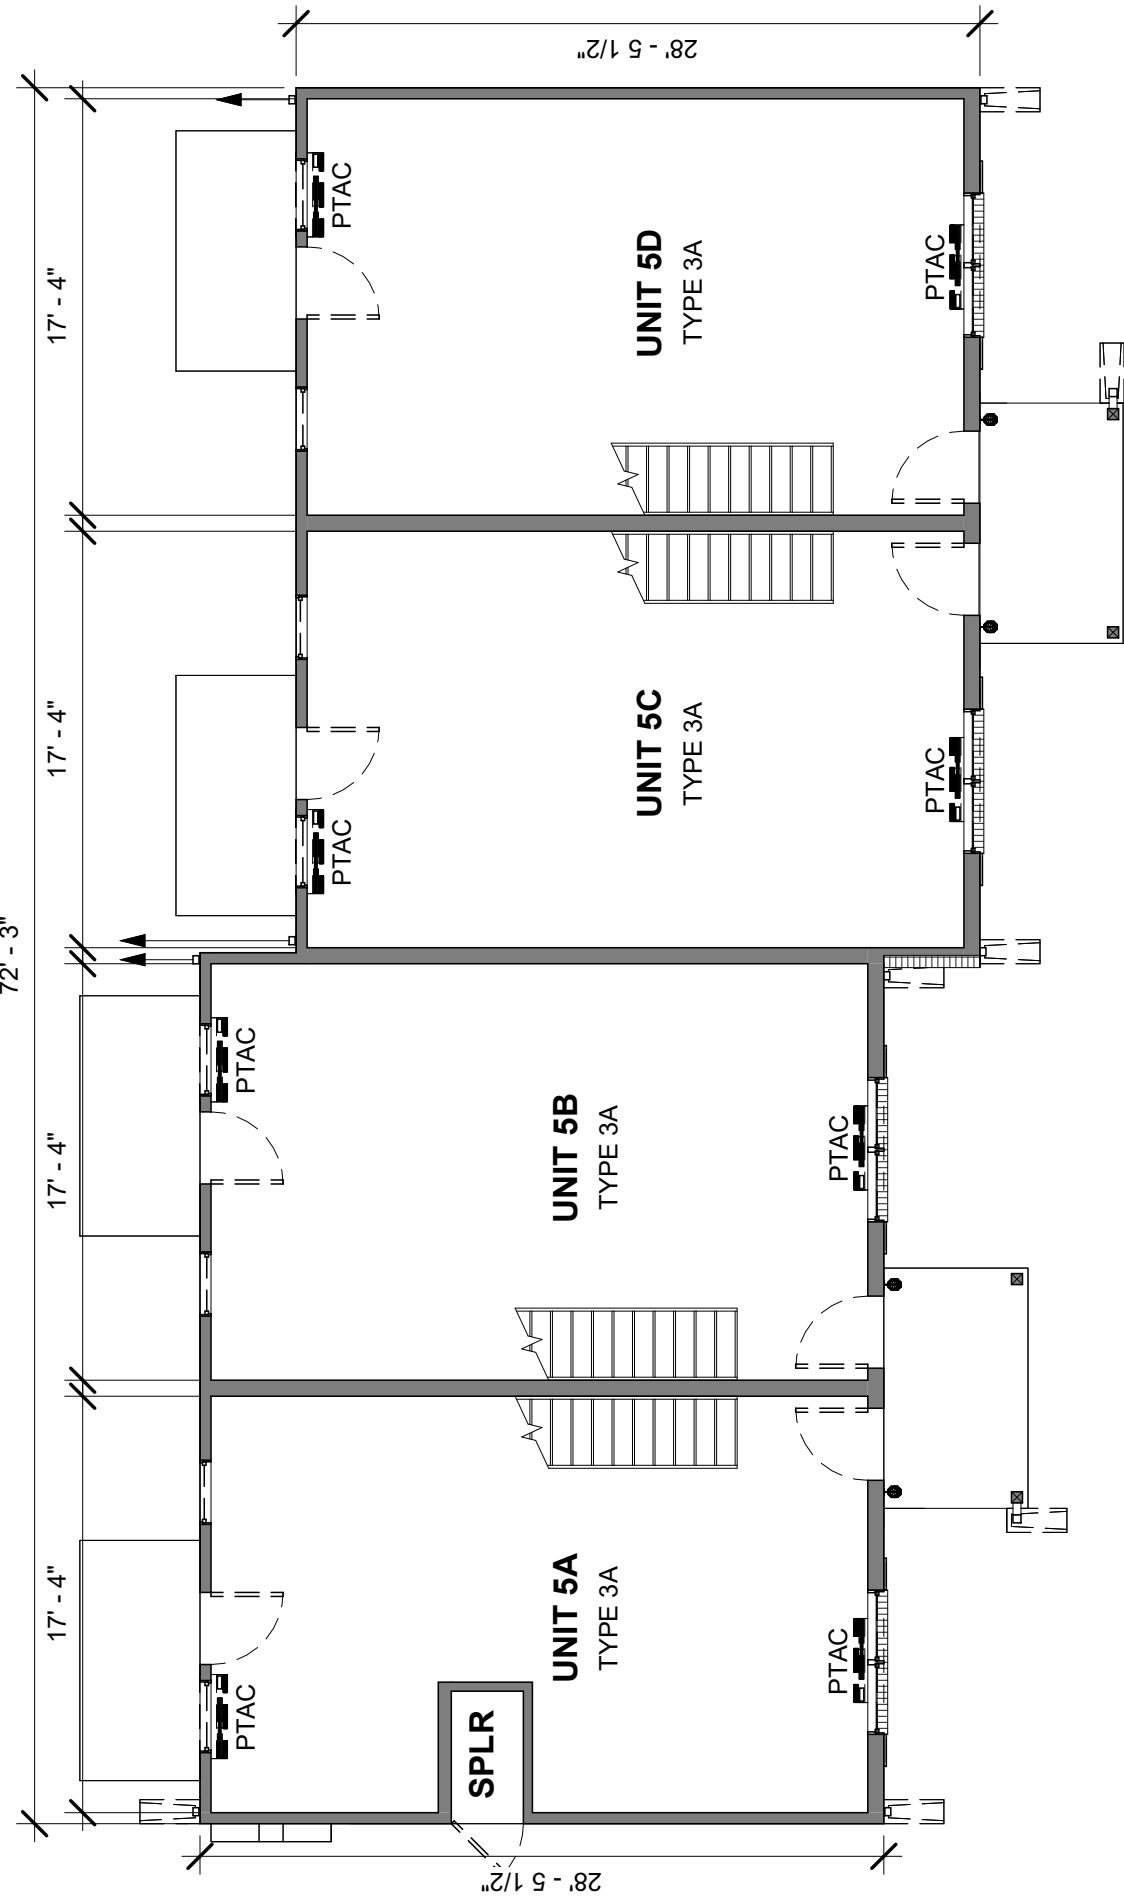


4 DEMO PLAN - BLDG 2-5 - FLOOR 1
1/8" = 1'-0"

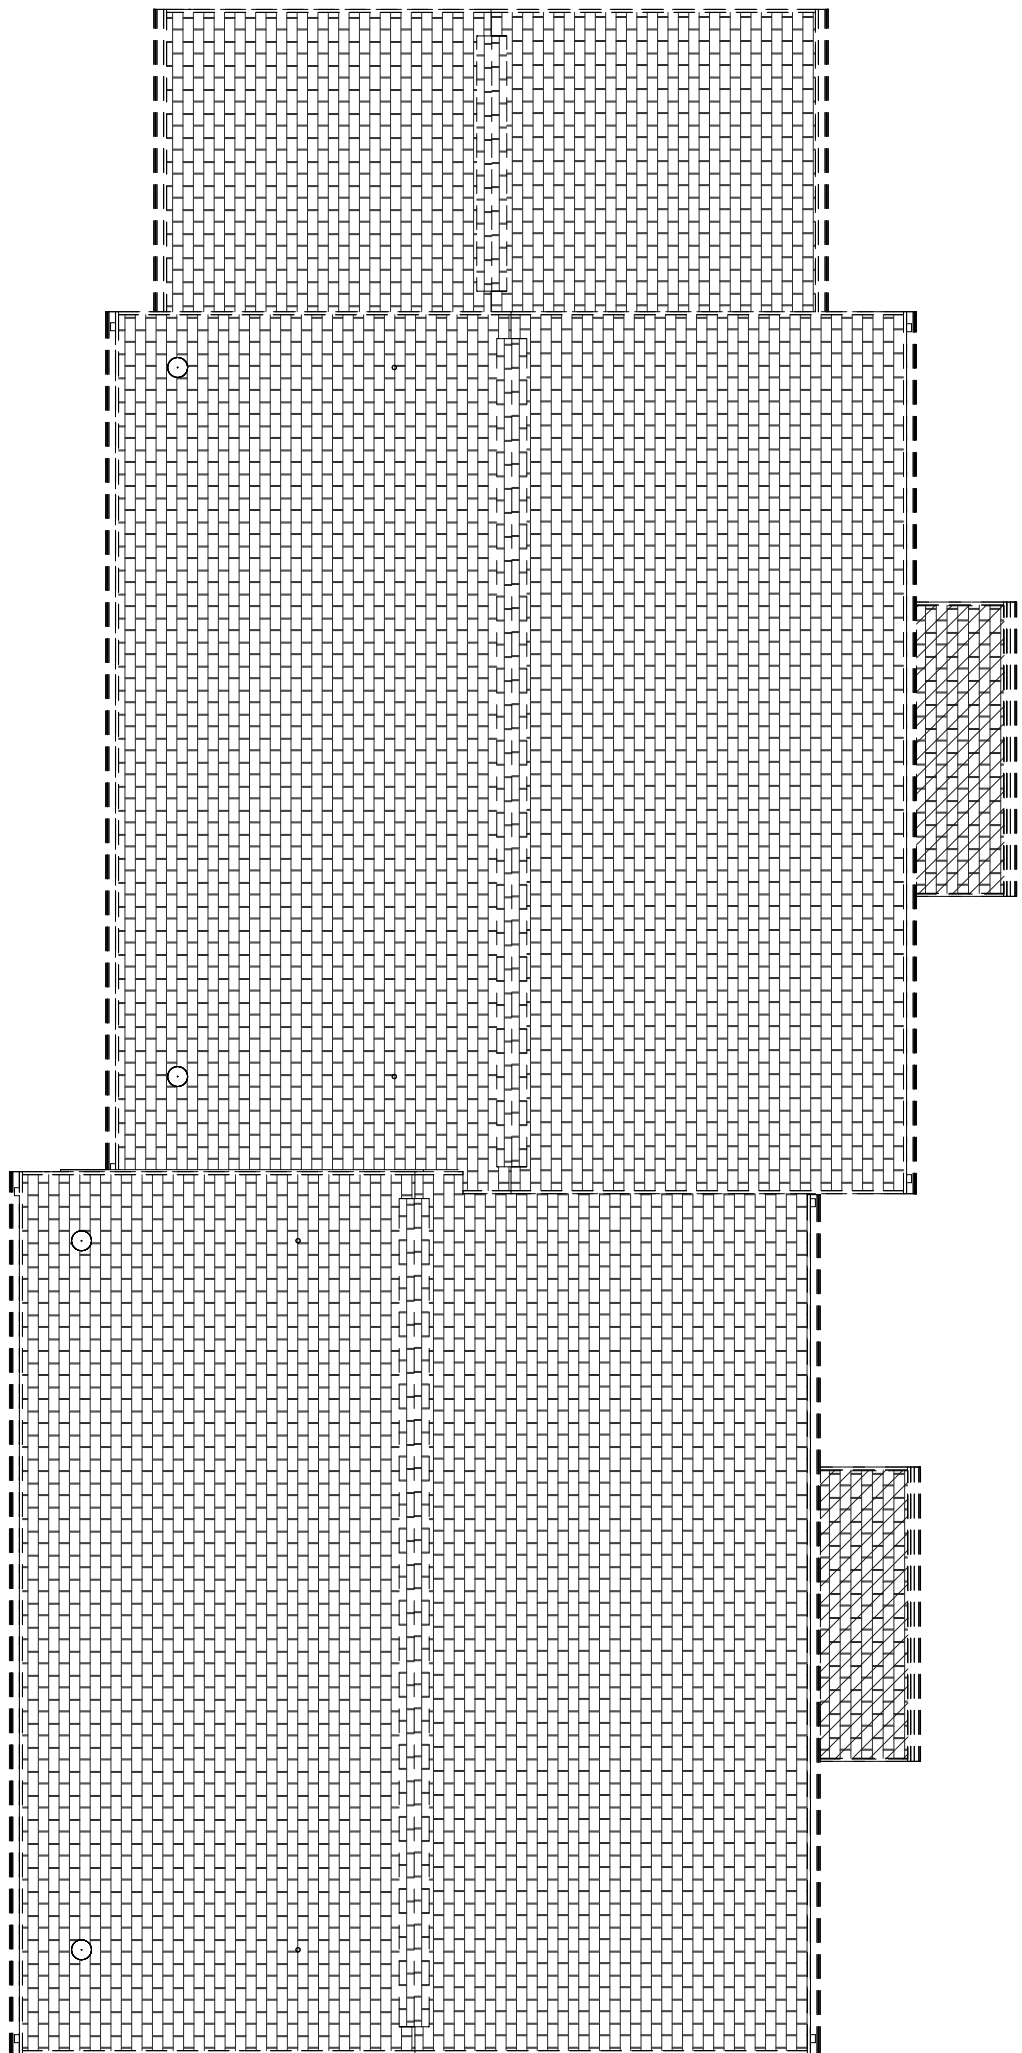



3 DEMO PLAN - BLDG 2-4 - ROOF
1/8" = 1'-0"

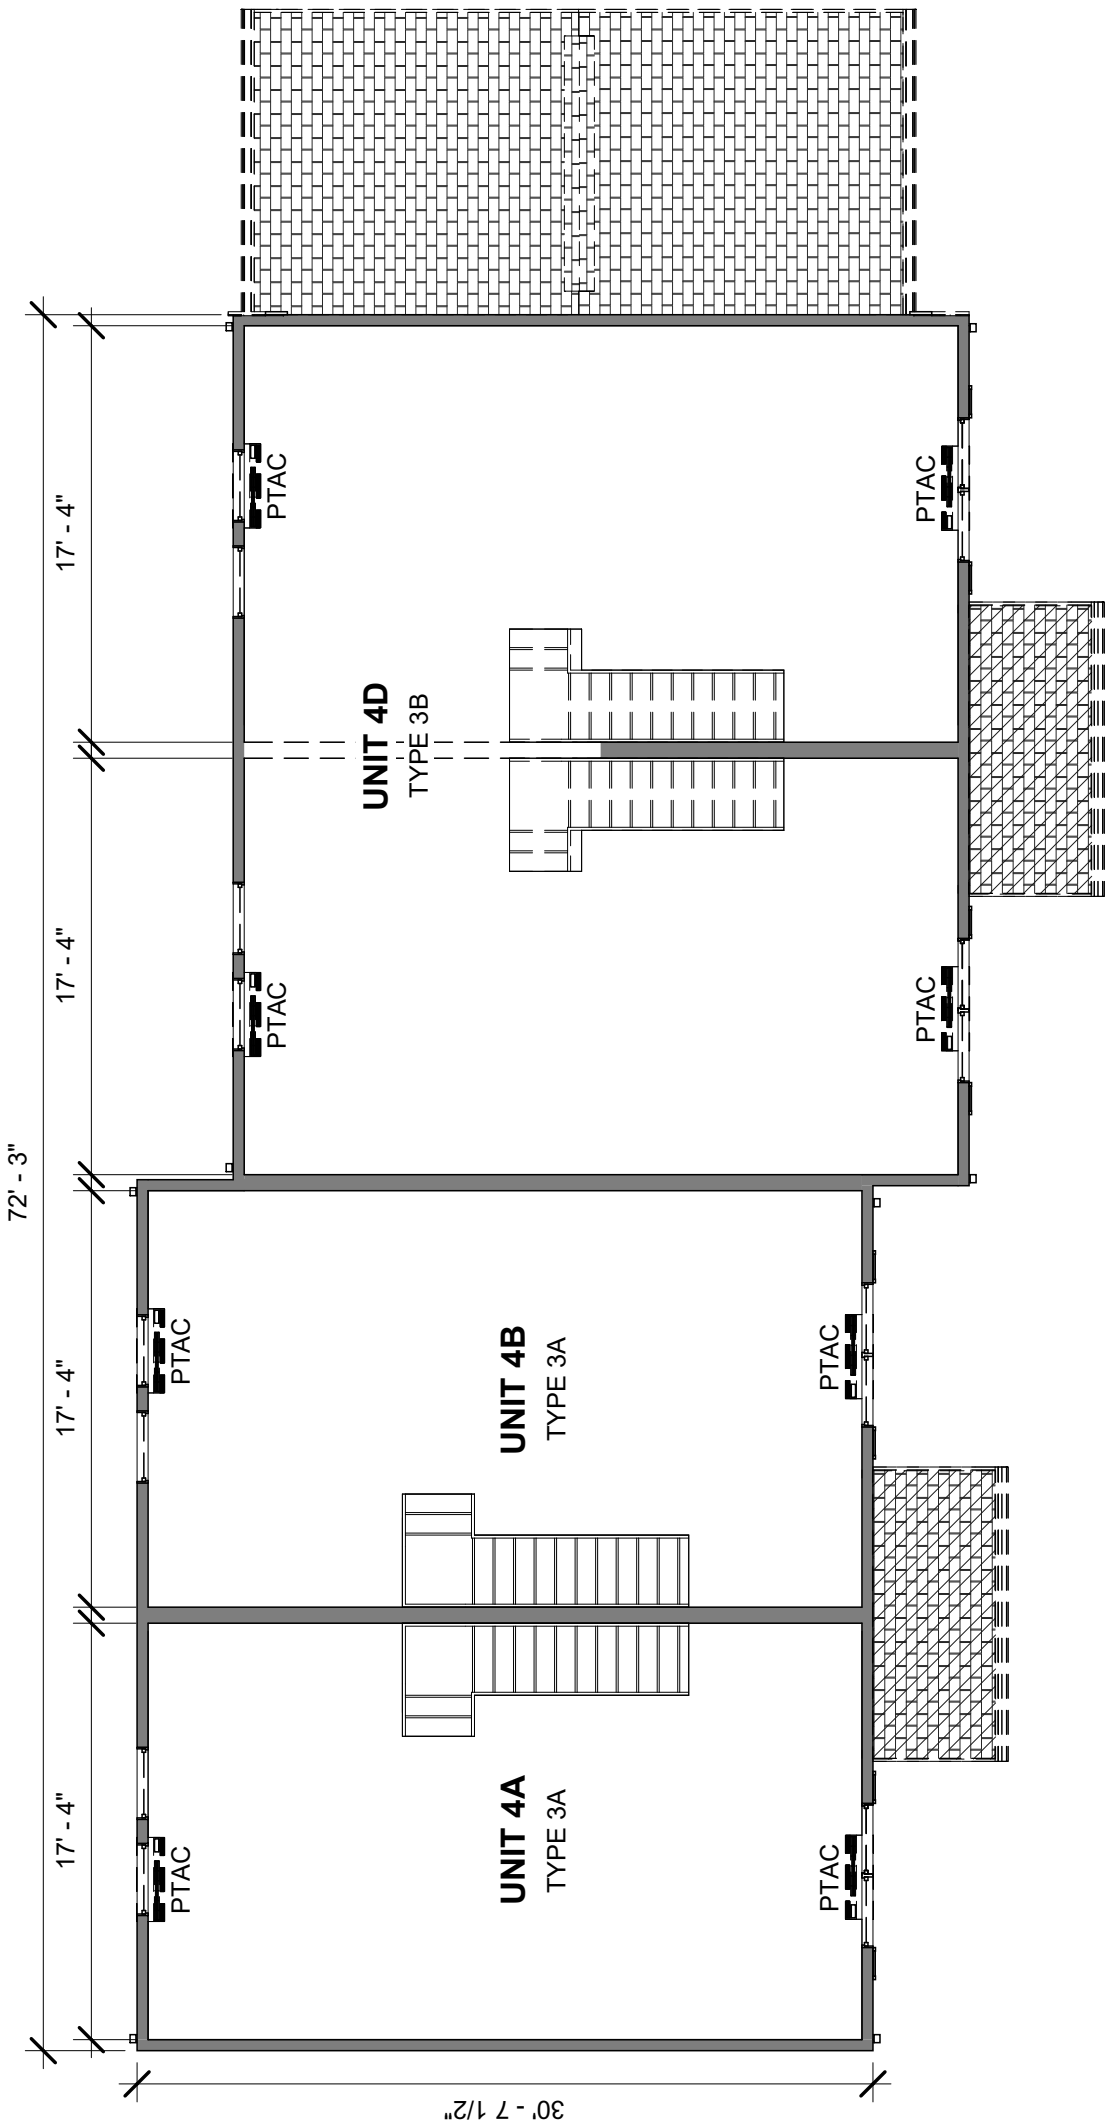

2 DEMO PLAN - BLDG 2-4 - FLOOR 2
1/8" = 1'-0"

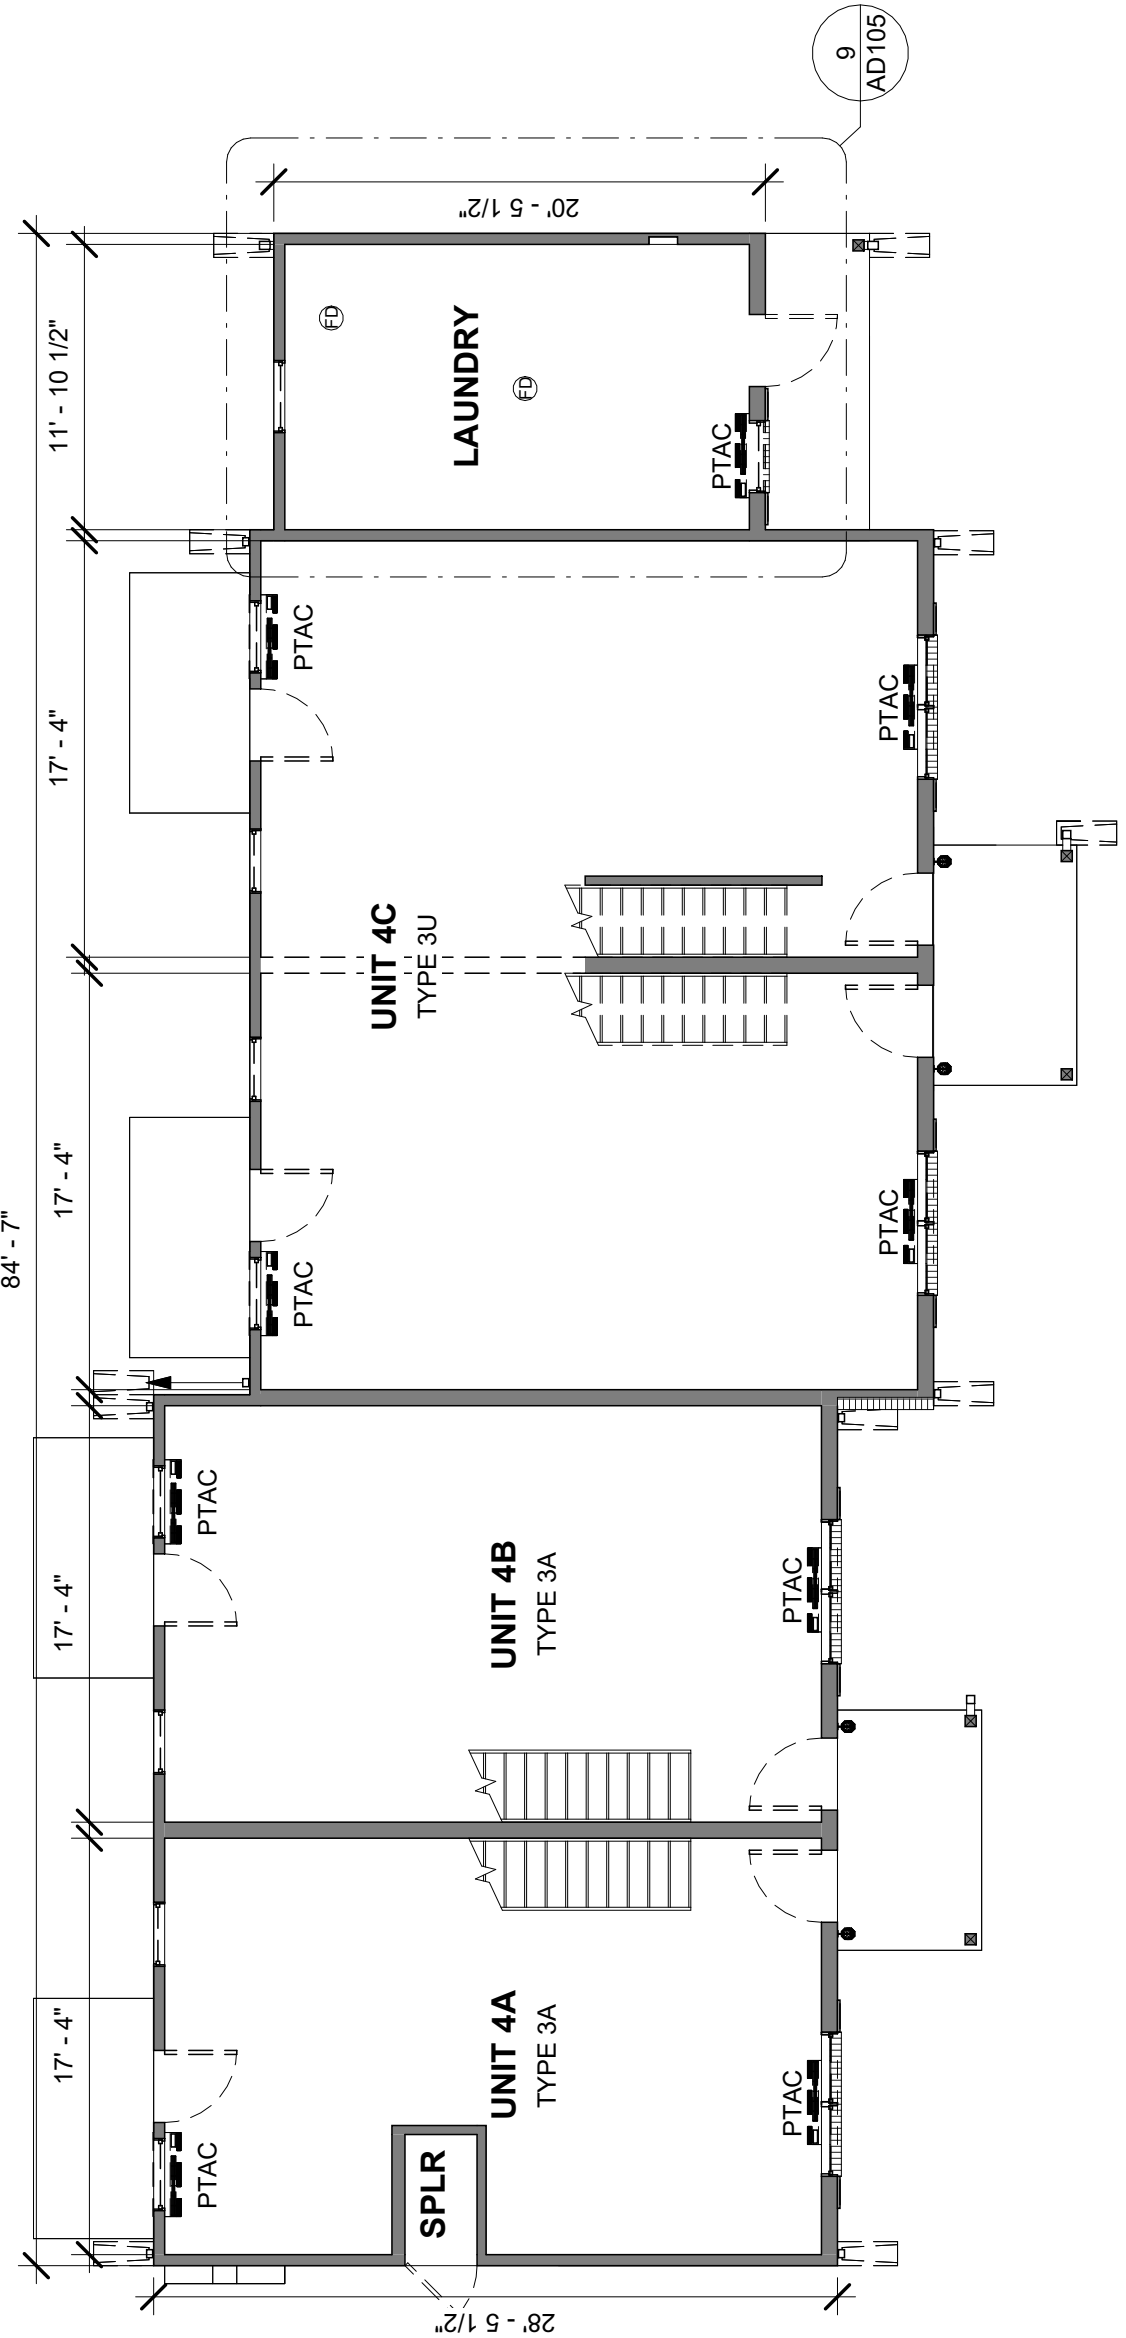

1 DEMO PLAN - BLDG 2-4 - FLOOR 1
1/8" = 1'-0"

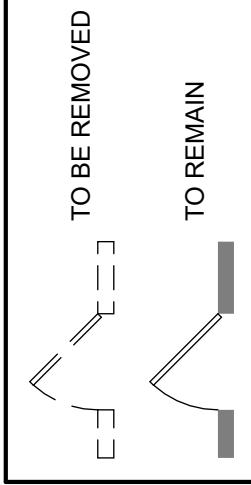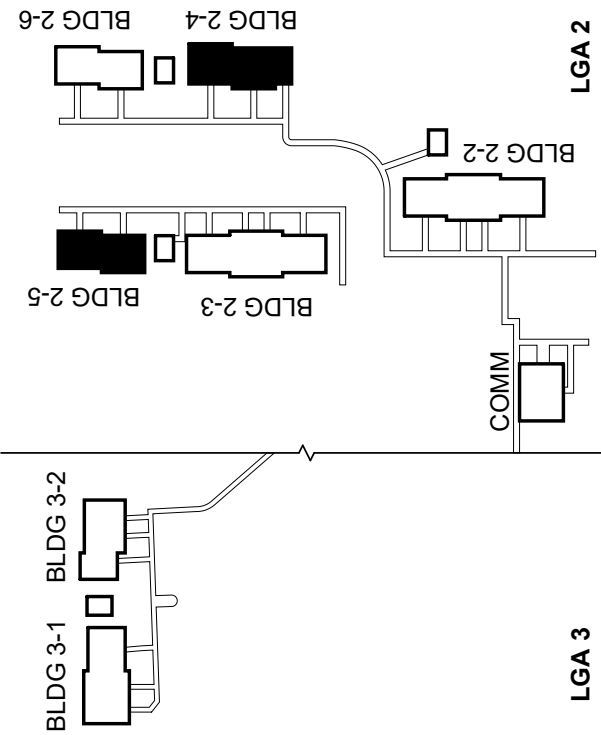

RENOVATIONS TO LAUREL
GROVE ACRES II & III
3460-3464 LAUREL GROVE ROAD
FEDERALSBURG, MD 21632




PRICING SET

DATE	06/24/2028
NO DESCRIPTION	DATE


PROJECT #	26502
-----------	-------

DEMO BLDG
PLANS - LGA
2


AD103

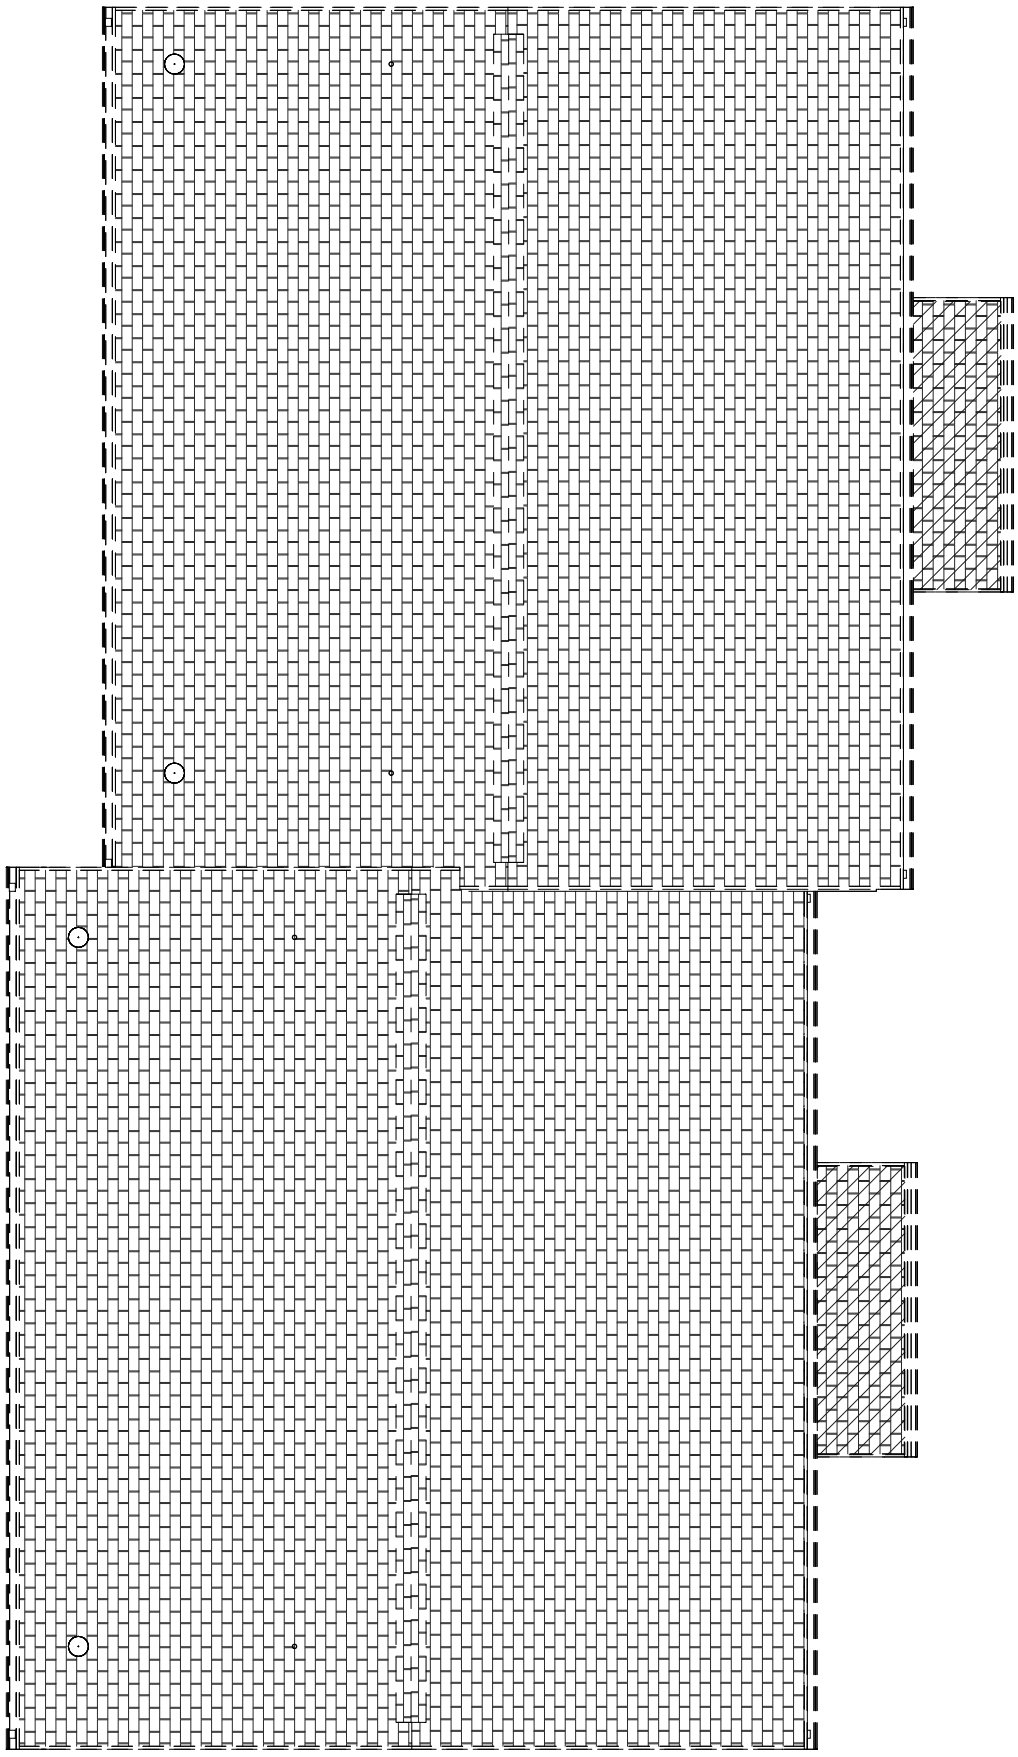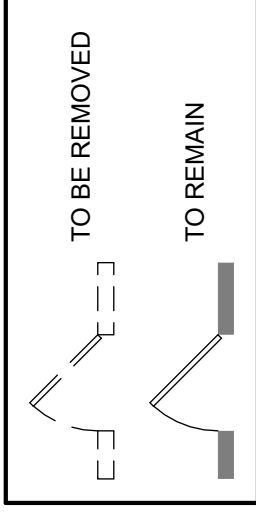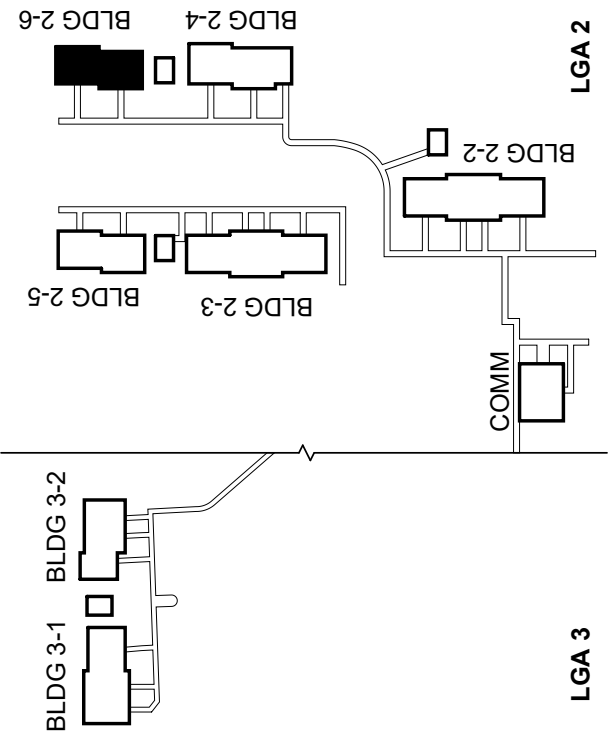


3 DEMO PLAN - BLDG 2-6 - ROOF
1/8" = 1'-0"

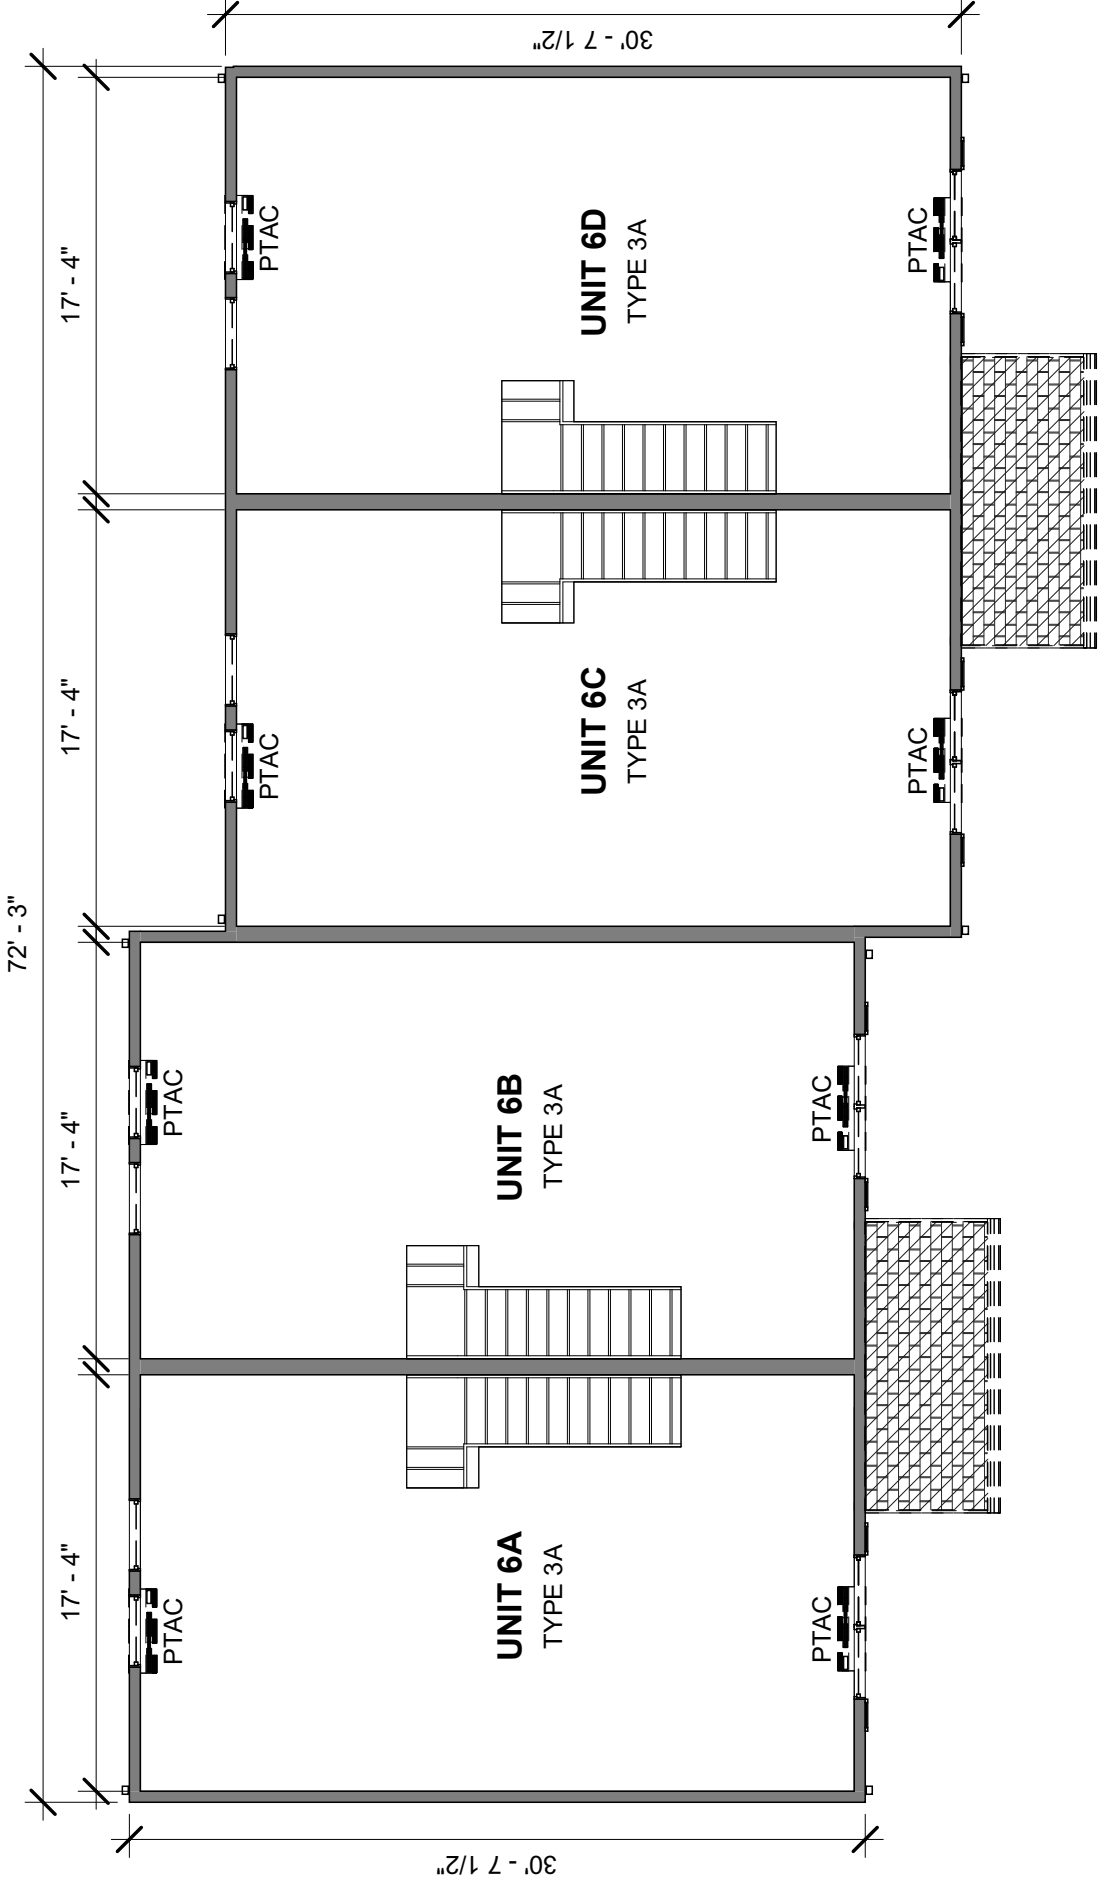


2 DEMO PLAN - BLDG 2-6 - FLOOR 2
1/8" = 1'-0"

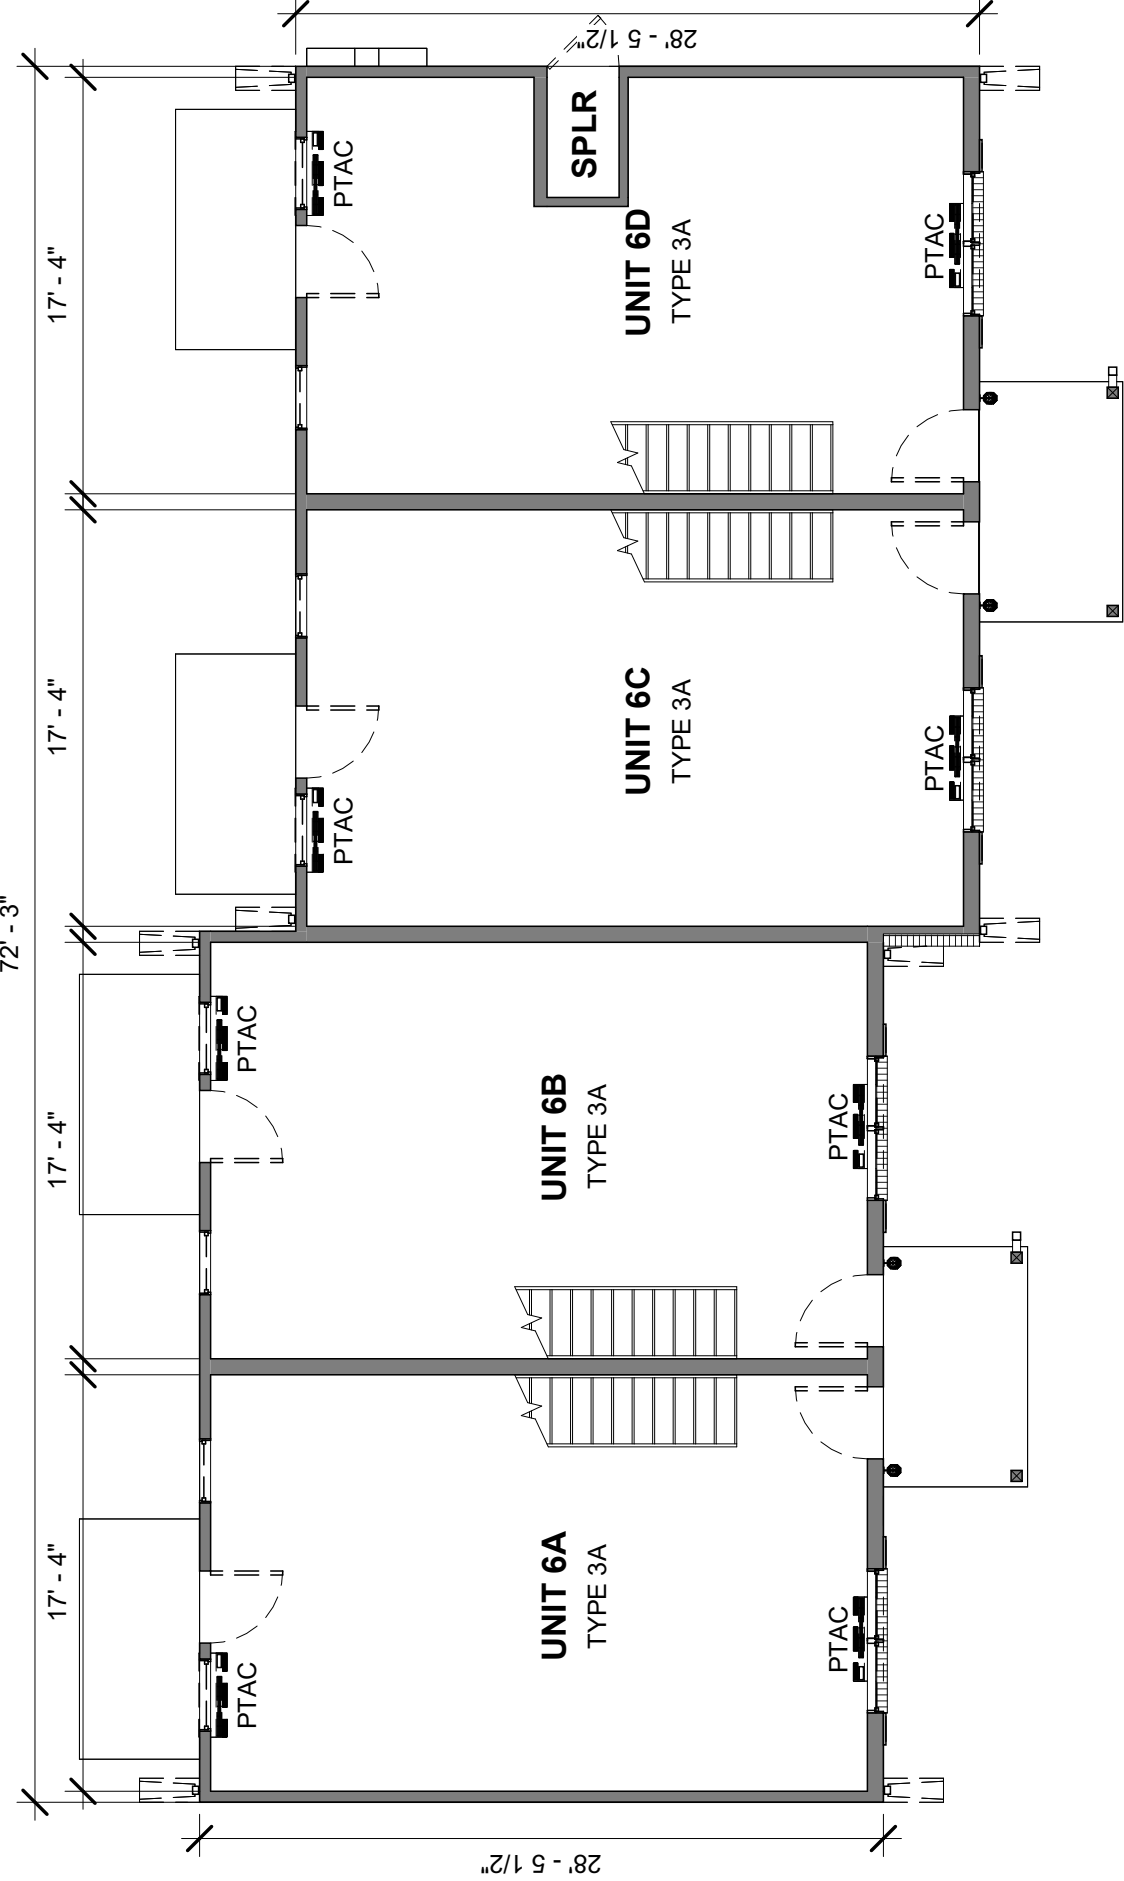


1 DEMO PLAN - BLDG 2-6 - FLOOR 1
1/8" = 1'-0"

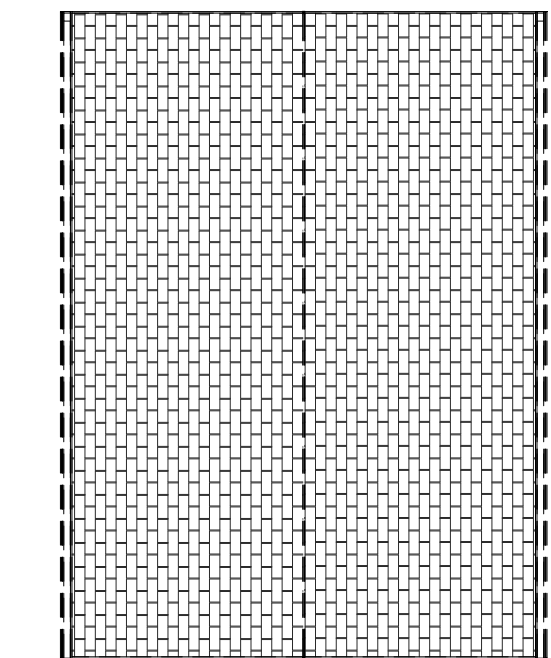


1 DEMO PLAN - SHED 1 - ROOF
1/8" = 1'-0"

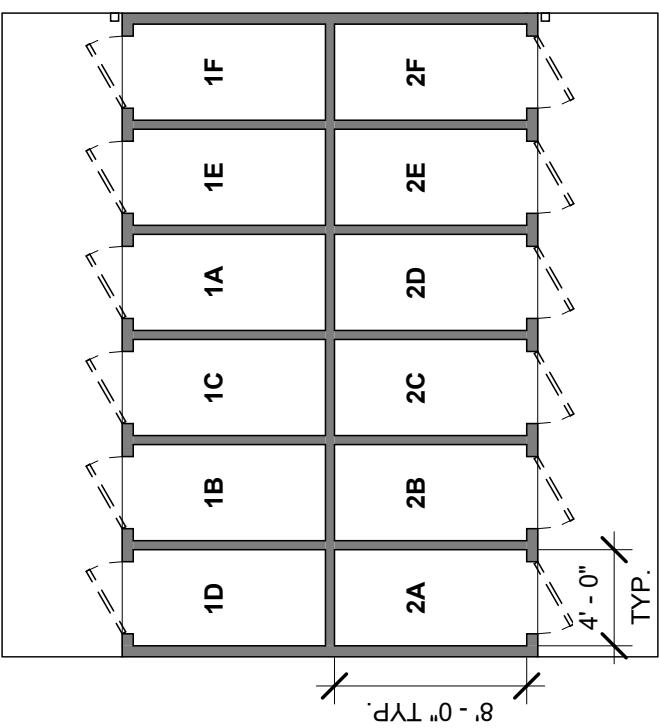


5 DEMO PLAN SHED 1
1/8" = 1'-0"

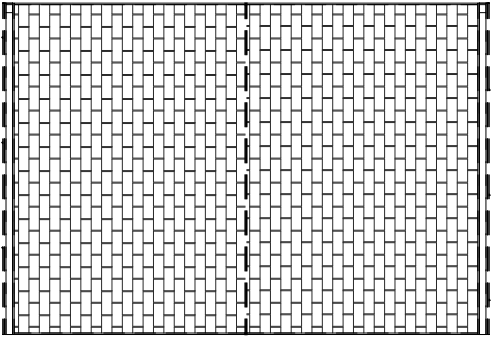


2 DEMO PLAN - SHED 2 - ROOF
1/8" = 1'-0"

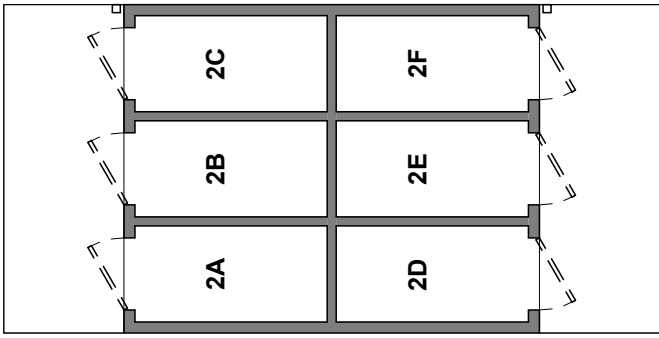


6 DEMO PLAN - SHED 2
1/8" = 1'-0"

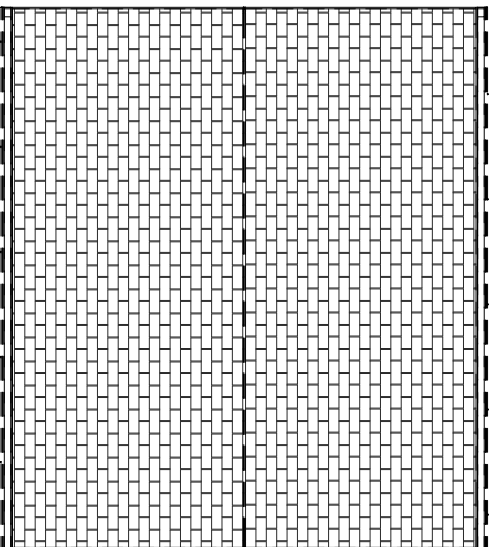


3 DEMO PLAN - SHED 3 - ROOF
1/8" = 1'-0"

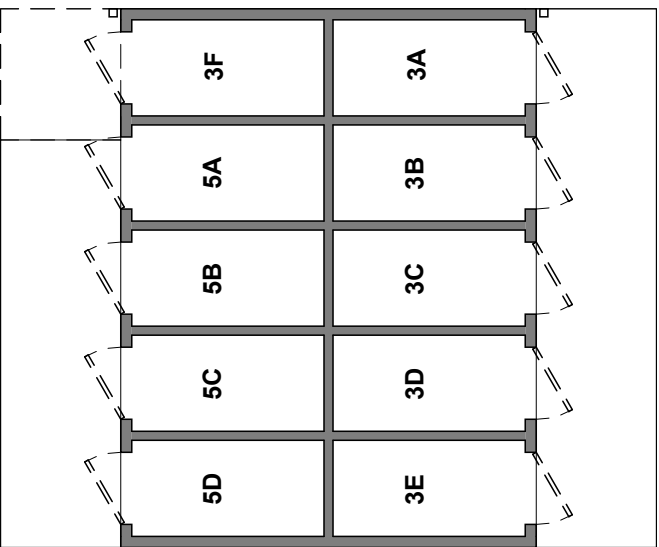


7 DEMO PLAN - SHED 3
1/8" = 1'-0"

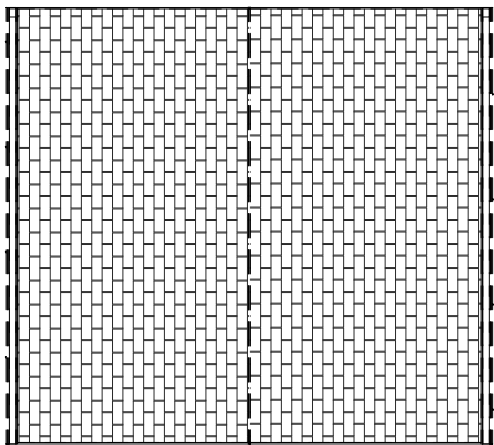

4 DEMO PLAN - SHED 4 - ROOF
1/8" = 1'-0"

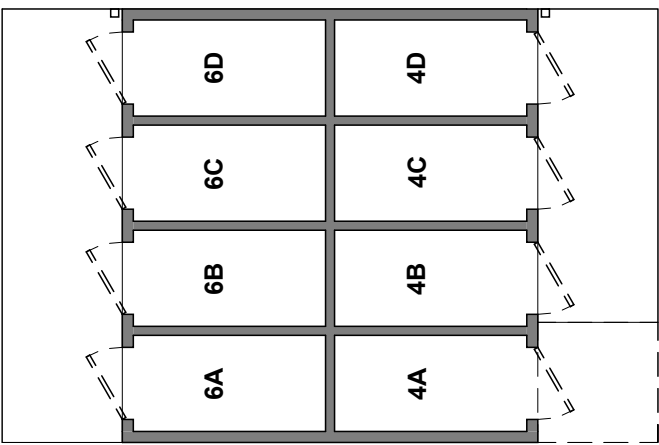

8 DEMO PLAN - SHED 4
1/8" = 1'-0"

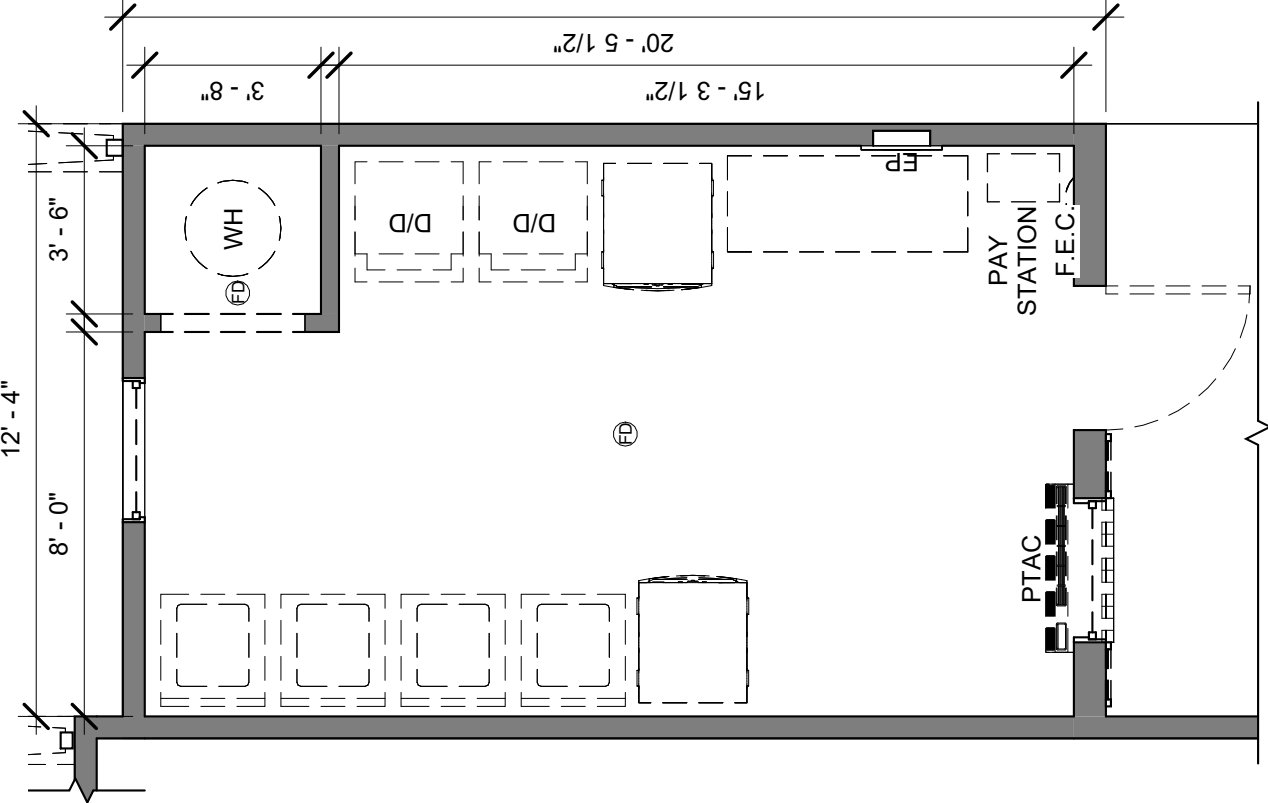

9 DEMO LAUNDRY ROOM PLAN
1/4" = 1'-0"

REFER TO AD100 FOR TYPICAL
EXTERIOR BUILDING DEMO NOTES

COMMON BUILDING DEMO NOTES

1. ALL NOTES APPLY TO THE LAUNDRY ROOM UNLESS OTHERWISE NOTED.
2. REMOVE LEASED LAUNDRY EQUIPMENT. REMOVE PAY STATION, FOLDING TABLE, FIRE EXTINGUISHER CABINET, REMOVE ALL LIGHTS, FLOOR FINISHES AND WALL BASE TRIM.
3. REMOVE WATER HEATER AND CEILING MOUNTED SPACE HEATER.
4. REMOVE PTAC UNIT AND ASSOCIATED INFRASTRUCTURE.
5. EXISTING ELECTRICAL PANEL IN LAUNDRY ROOM TO BE RELOCATED TO ACCESSIBLE HEIGHT.
6. REMOVE FIRE EXTINGUISHER AND CABINET.
7. REMOVE ALL OUTLETS, SWITCHES, AND WALL PLATES.
8. REMOVE EXISTING WASHER BOXES AND LINES.
9. REMOVE EXISTING DRYER DUCTS, AND EXTERIOR WALL CAPS.
10. SHEDS: EXISTING SHED INTERIOR WALLS, FLOORING, CEILING TO REMAIN.
- 11.


PRICING SET

DATE	06/24/2026
NO DESCRIPTION	DATE

PROJECT # 26502

DEMO BLDG
PLANS -
COMMON

AD105

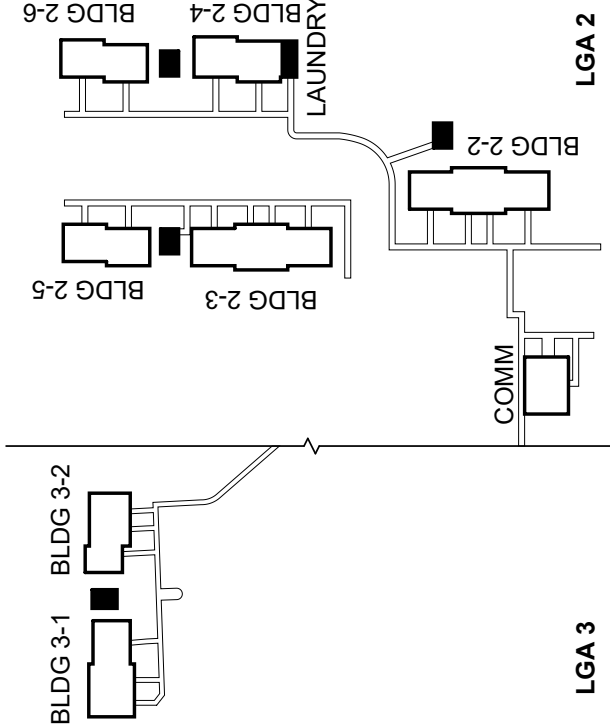

TO BE REMOVED
TO REMAIN

PRICING SET		
DATE	06/24/2026	DATE
NO	DESCRIPTION	DATE

PROJECT # 26502


DEMO BLDG
PLANS -
COMMUNITY
BUILDING

AD106


REFER TO AD100 FOR TYPICAL
EXTERIOR BUILDING DEMO NOTES

COMMUNITY BUILDING INTERIOR DEMO NOTES


1	REMOVE ALL INTERIOR WALLS, DOORS, FIXTURES, FINISHES, TRIM, APPLIANCES, ACCESSORIES, CASEWORK, SMOKE DETECTORS, AND CEILINGS
2	REMOVE ALL PTAC UNITS AND ASSOCIATED INFRASTRUCTURE
3	REMOVE ALL INTERIOR WALLS, DOORS, FIXTURES, FINISHES, TRIM, APPLIANCES, ACCESSORIES, CASEWORK, SMOKE DETECTORS, AND CEILINGS
4	REMOVE ALL INTERIOR WALLS, DOORS, FIXTURES, FINISHES, TRIM, APPLIANCES, ACCESSORIES, CASEWORK, SMOKE DETECTORS, AND CEILINGS
5	REMOVE MOVABLE PARTITION WALLS, MEETING ROOM AND ASSOCIATED STRUCTURE
6	EXISTING ELECTRICAL PANEL TO BE RELOCATED
7	REMOVE WATER HEATER AND ASSOCIATED PLUMBING. FLOOR DRAIN TO BE CAPPED.
8	REMOVE ALL FIRE EXTINGUISHERS AND CABINETS
9	REMOVE EXISTING ACT THROUGHOUT
9	REMOVE REAR WALL AS INDICATED FOR BUILDING ADDITION.

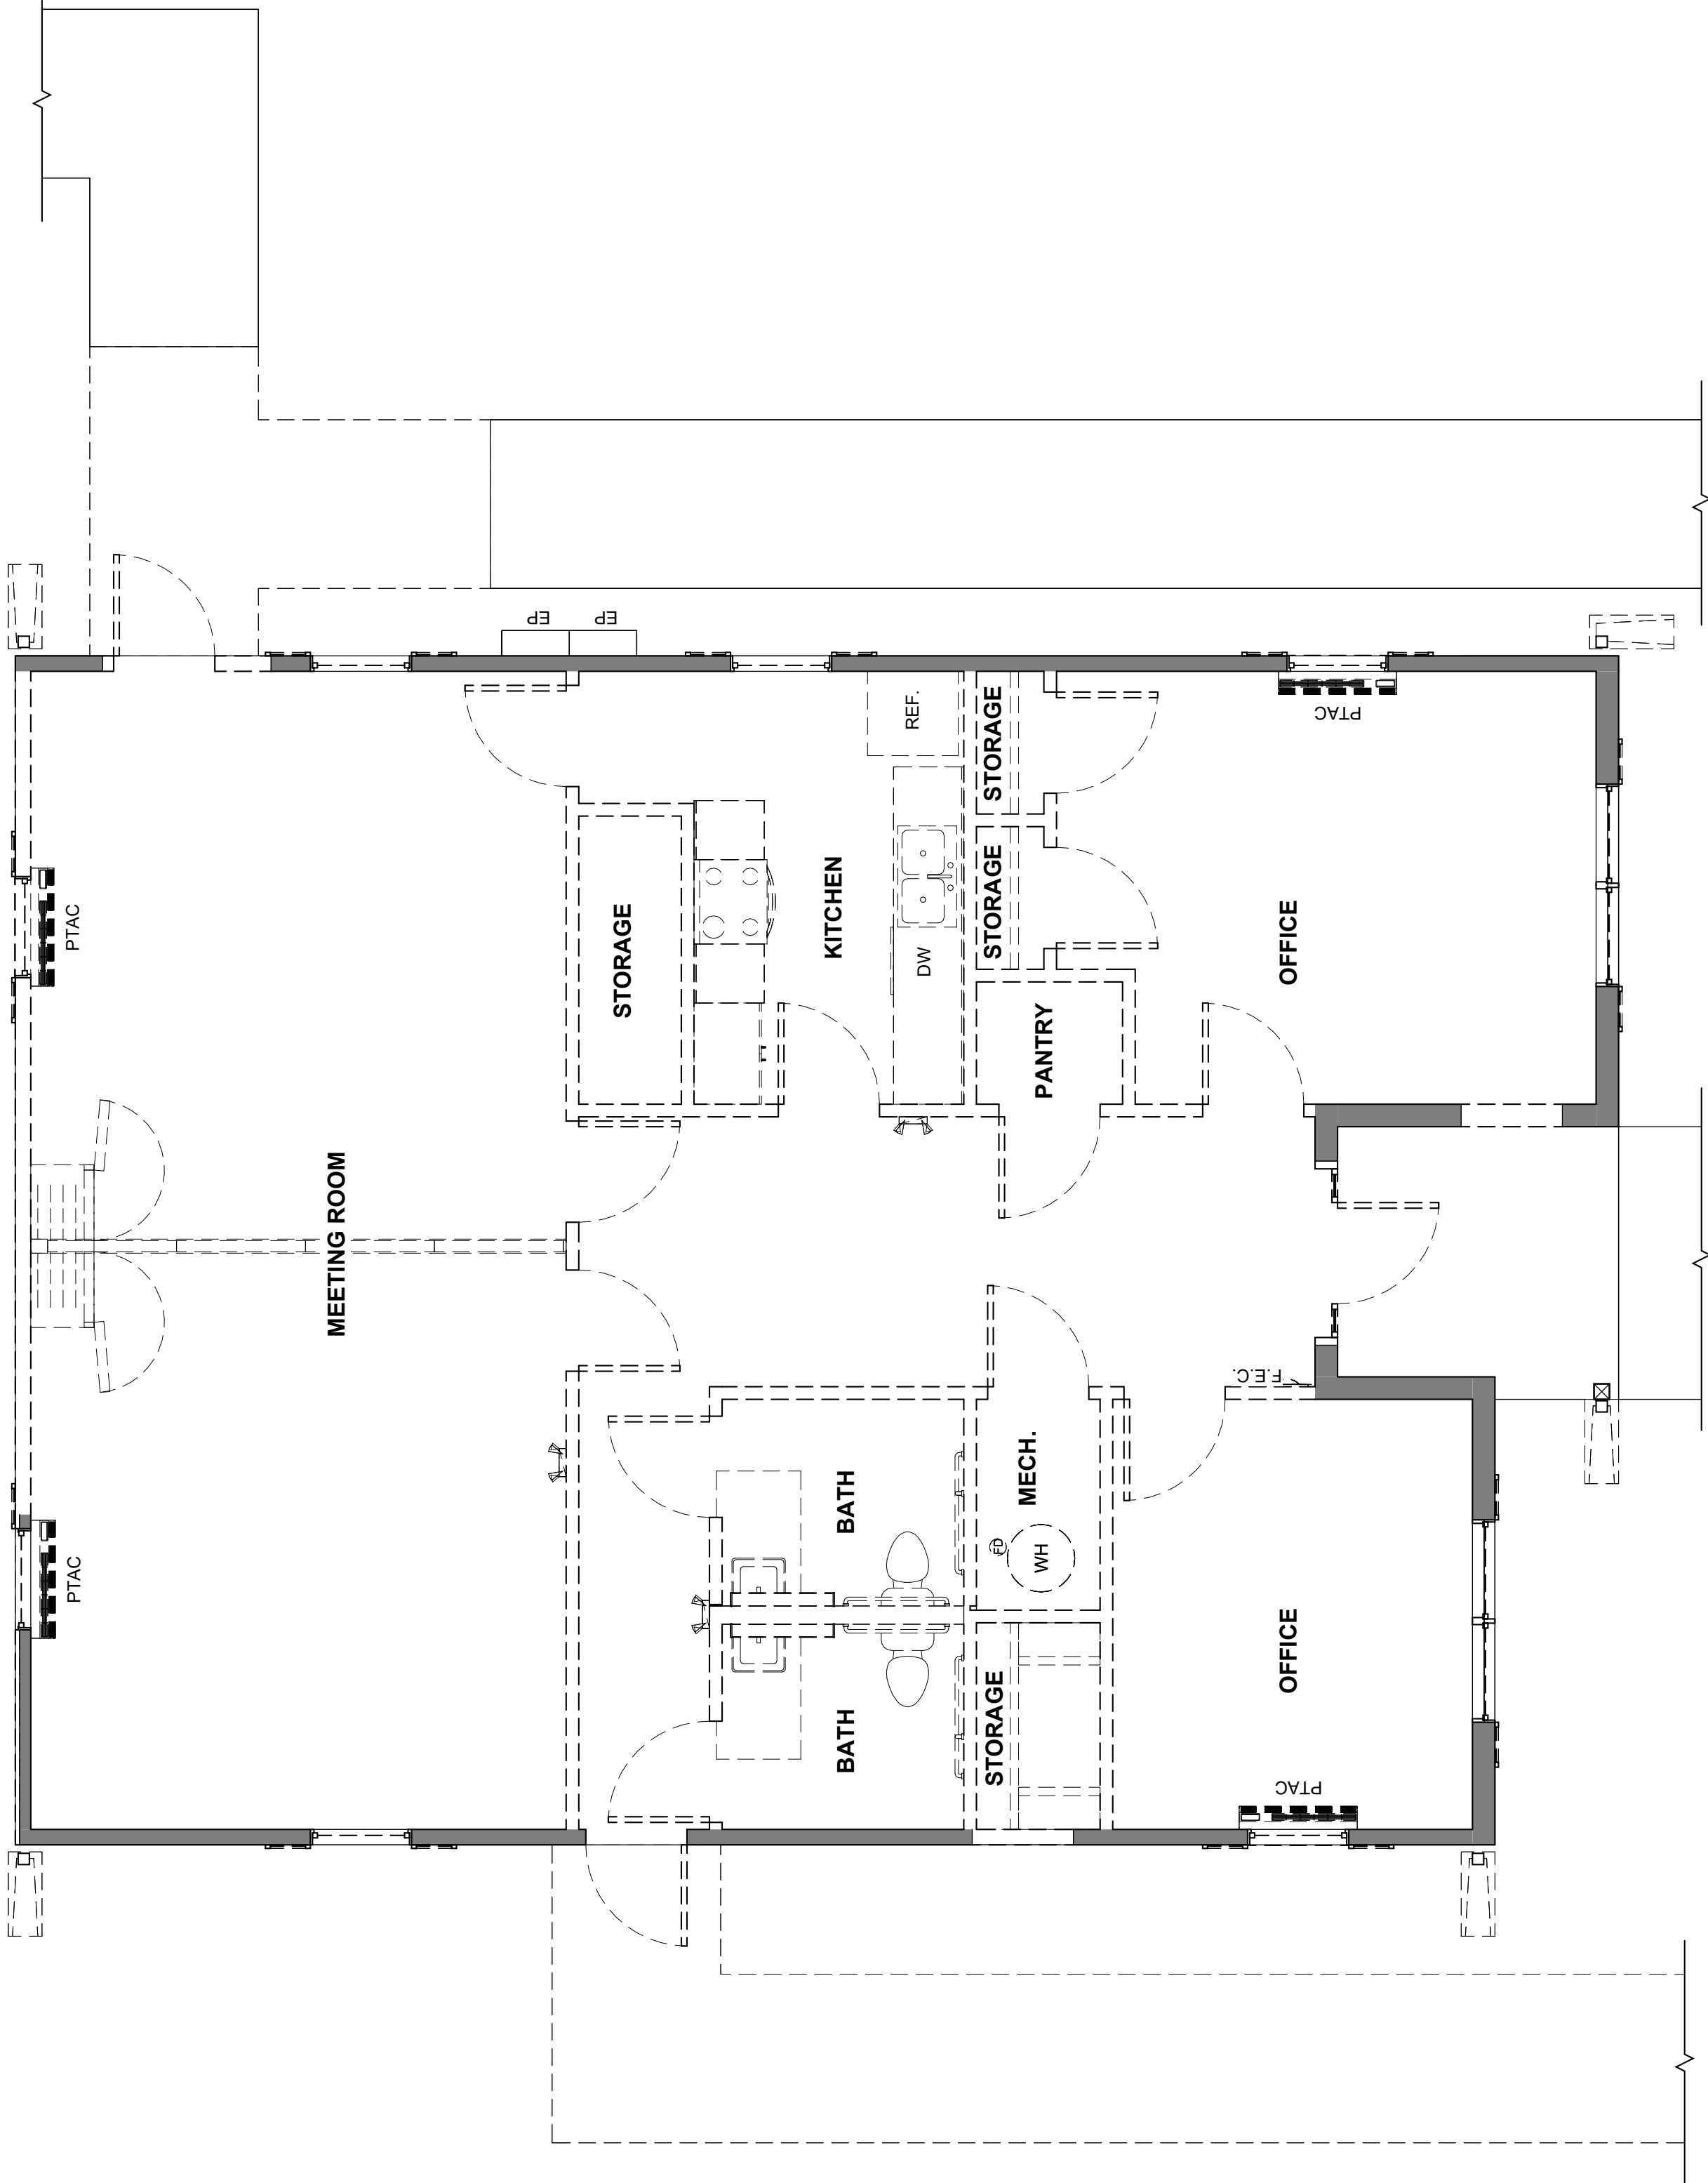

1 DEMO PLAN - COMMUNITY BUILDING
1/4" = 1'-0"

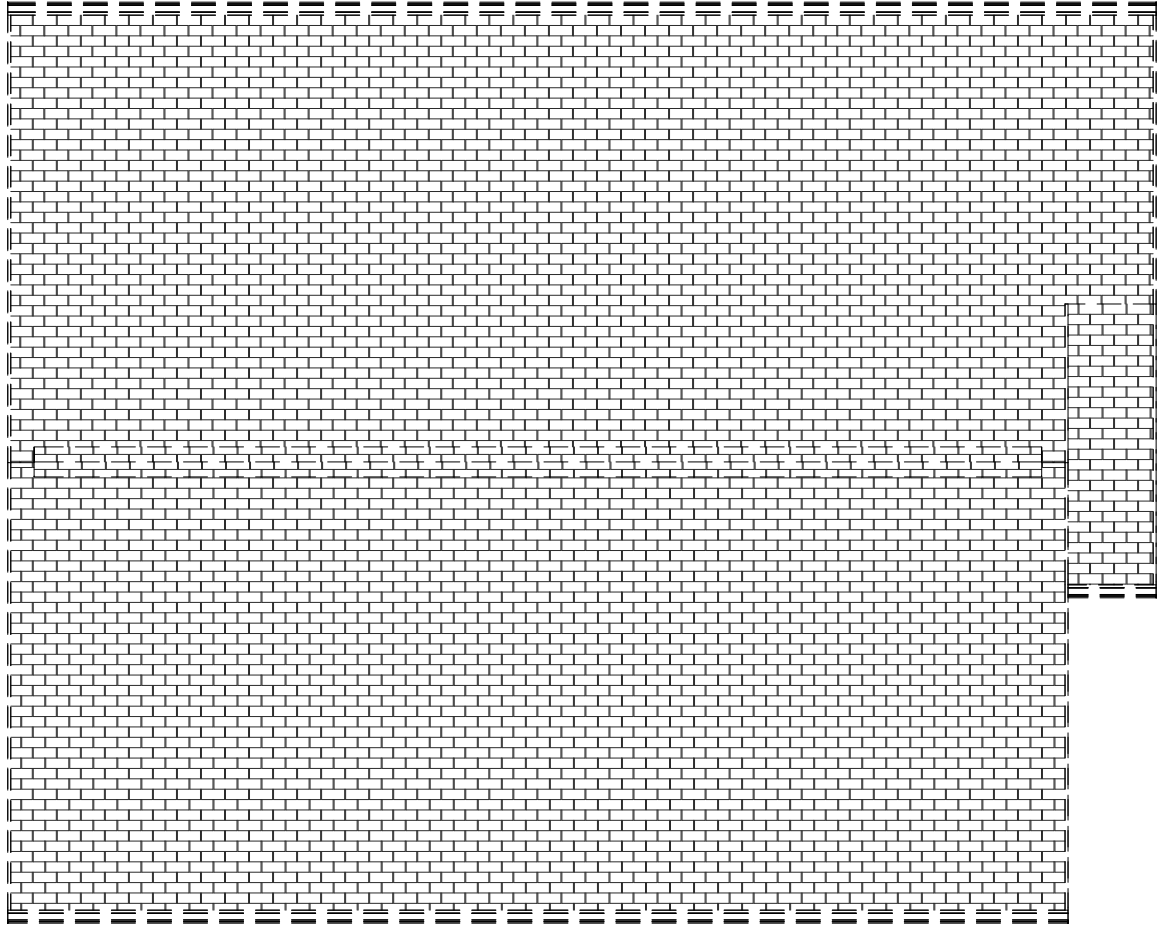

2 PROPOSED PLAN - COMMUNITY BUILDING ROOF
1/8" = 1'-0"

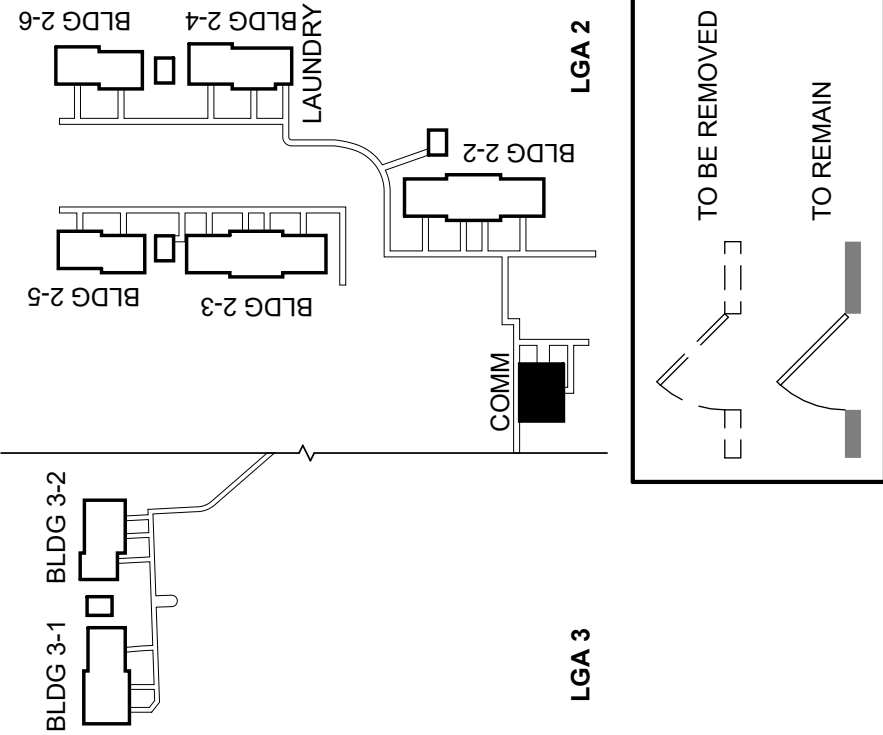






PRICING SET		
DATE	06/24/2028	
NO DESCRIPTION	DATE	

PROJECT #	26502
-----------	-------

DEMO UNIT
PLANS

AD110

TYPICAL UNIT DEMOLITION NOTES	
1	REMOVE DRYWALL AND PARTITIONS AS REQUIRED FOR PROPOSED UNIT MODIFICATIONS.
2	REMOVE ALL FLOORING, STAIR FINISHES, AND WALL BASE.
3	REMOVE ALL SWITCHES, RECEPTACLES, AND PLATES.
4	REMOVE ALL WINDOW BLINDS.
5	REMOVE ALL INTERIOR DOORS, FRAMES, AND HARDWARE. REMOVE ALL DOOR STOPS.
6	REMOVE ALL EXISTING COAX/DATA CABLES AND HOOK-UPS WITHIN UNIT.
7	REMOVE ALL KITCHEN COUNTERTOPS, CABINETS, SINKS, FAUCET, AND APPLIANCES.
8	REMOVE WATER CLOSET, SHOWERTUB SURROUND, LAVATORY, EXHAUST FAN MEDICINE CABINET AND TOILET ACCESSORIES.
9	REMOVE EXISTING EXHAUST FAN AND DUCT.
10	REMOVE EXISTING SMOKE DETECTORS.
11	REMOVE EXISTING LINEN.
12	REMOVE EXISTING THROUGH WALL PTAC UNITS.
13	REMOVE WATER HEATER AND DRAIN PAN.
14	REMOVE ALL ELECTRICAL PANELS AND BREAKERS IN EACH UNIT. BRANCH WIRING TO REMAIN AT ALL TYPICAL UNITS.
15	REMOVE ALL LIGHT FIXTURES.
16	REMOVE EXISTING WALL MOUNTED UNIT HEATERS AT BOTTOM OF STAIR ENTRANCES.
17	REMOVE RUBBER TREADS AND RISERS AT STAIRS.
18	AT CONVERSION UNITS, REMOVE EXISTING STAIRS AND WALLS AS SHOWN.
19	AT 2A UNITS, REMOVE ROLL IN SHOWER AND ASSOCIATED INFRASTRUCTURE. PREPARE SPACE FOR CONVERSION TO BATHTUB.

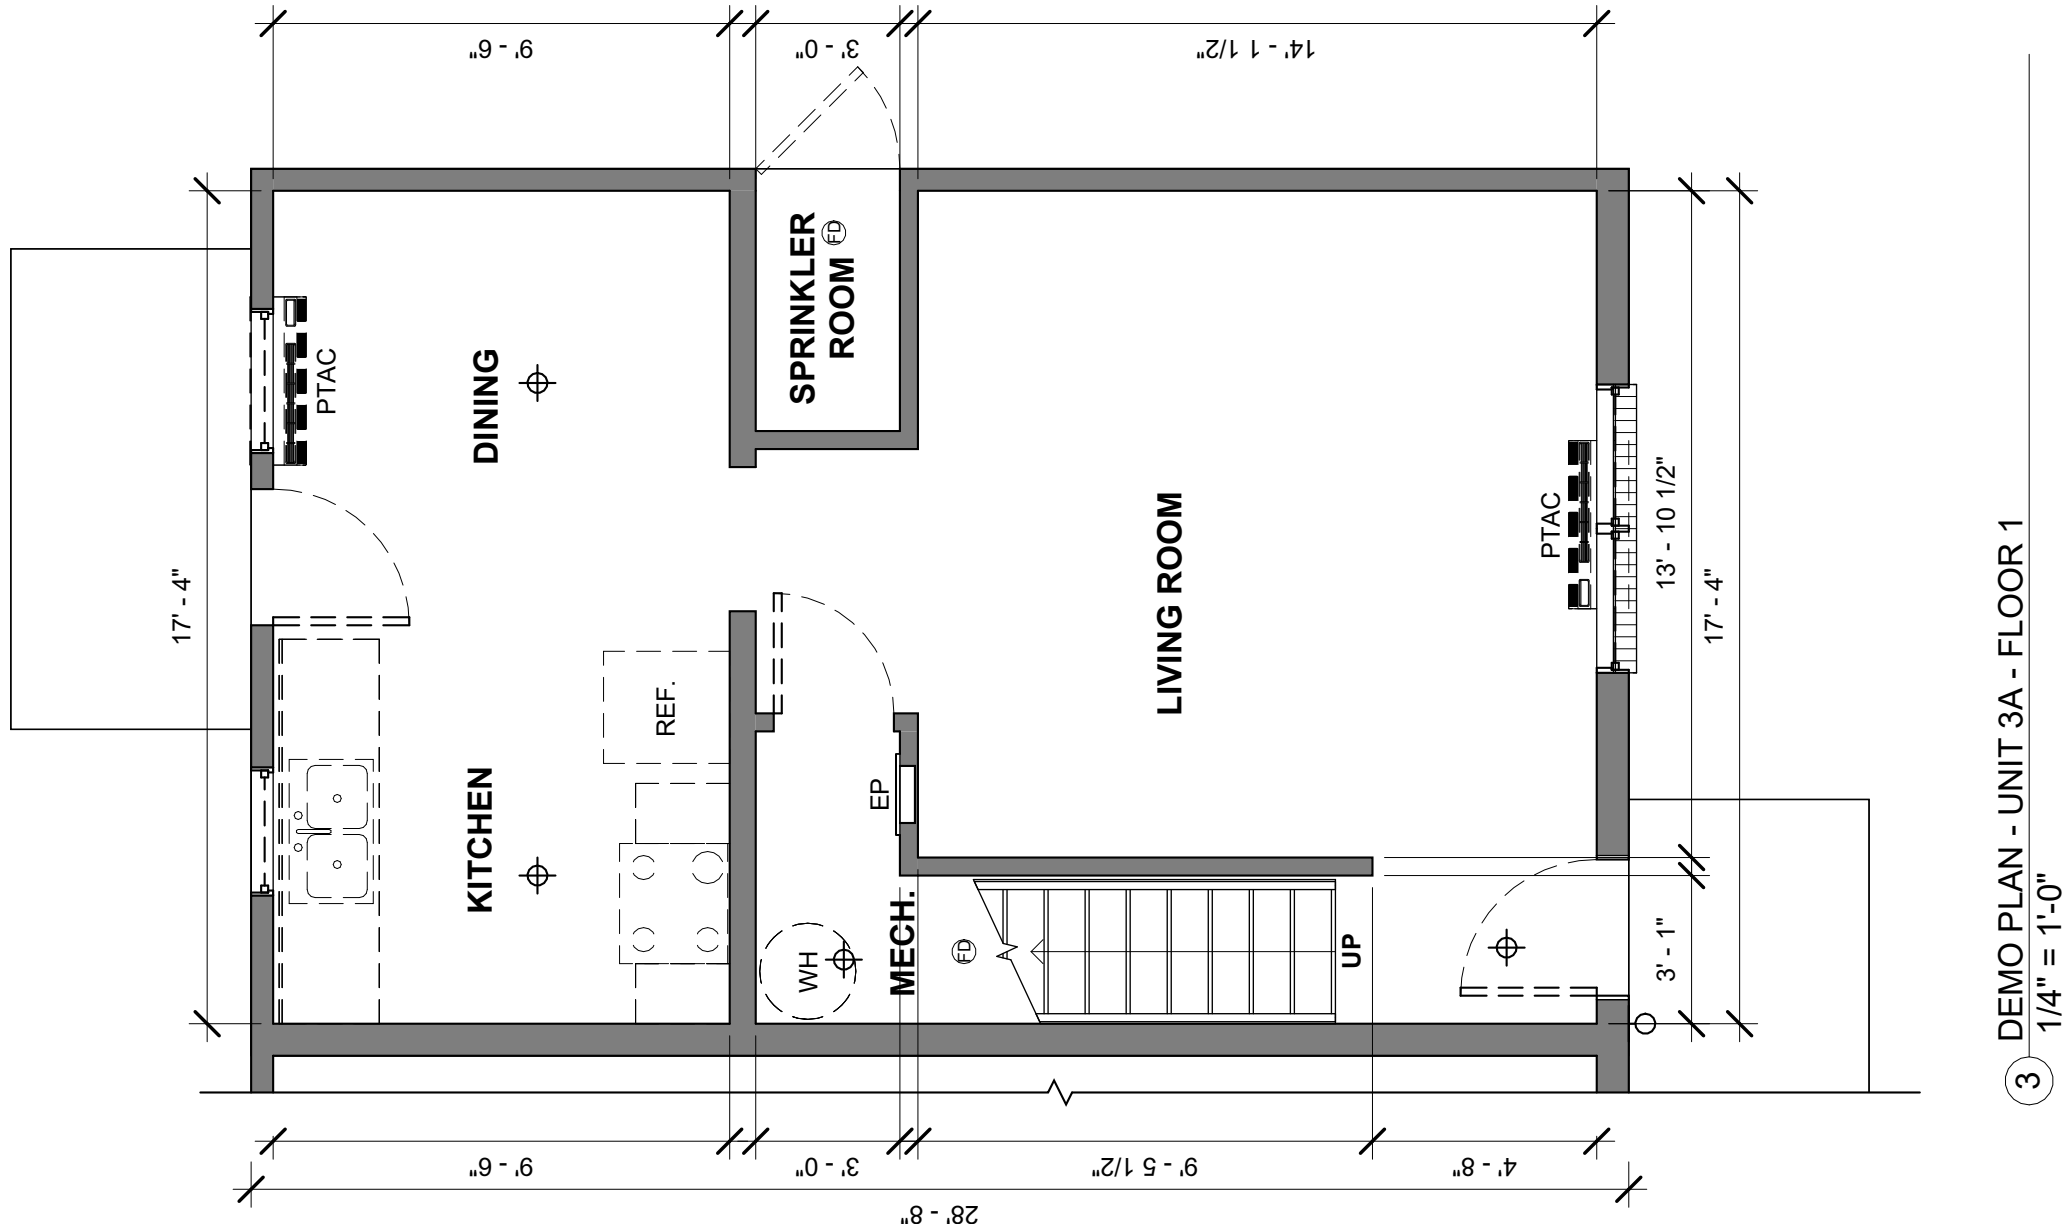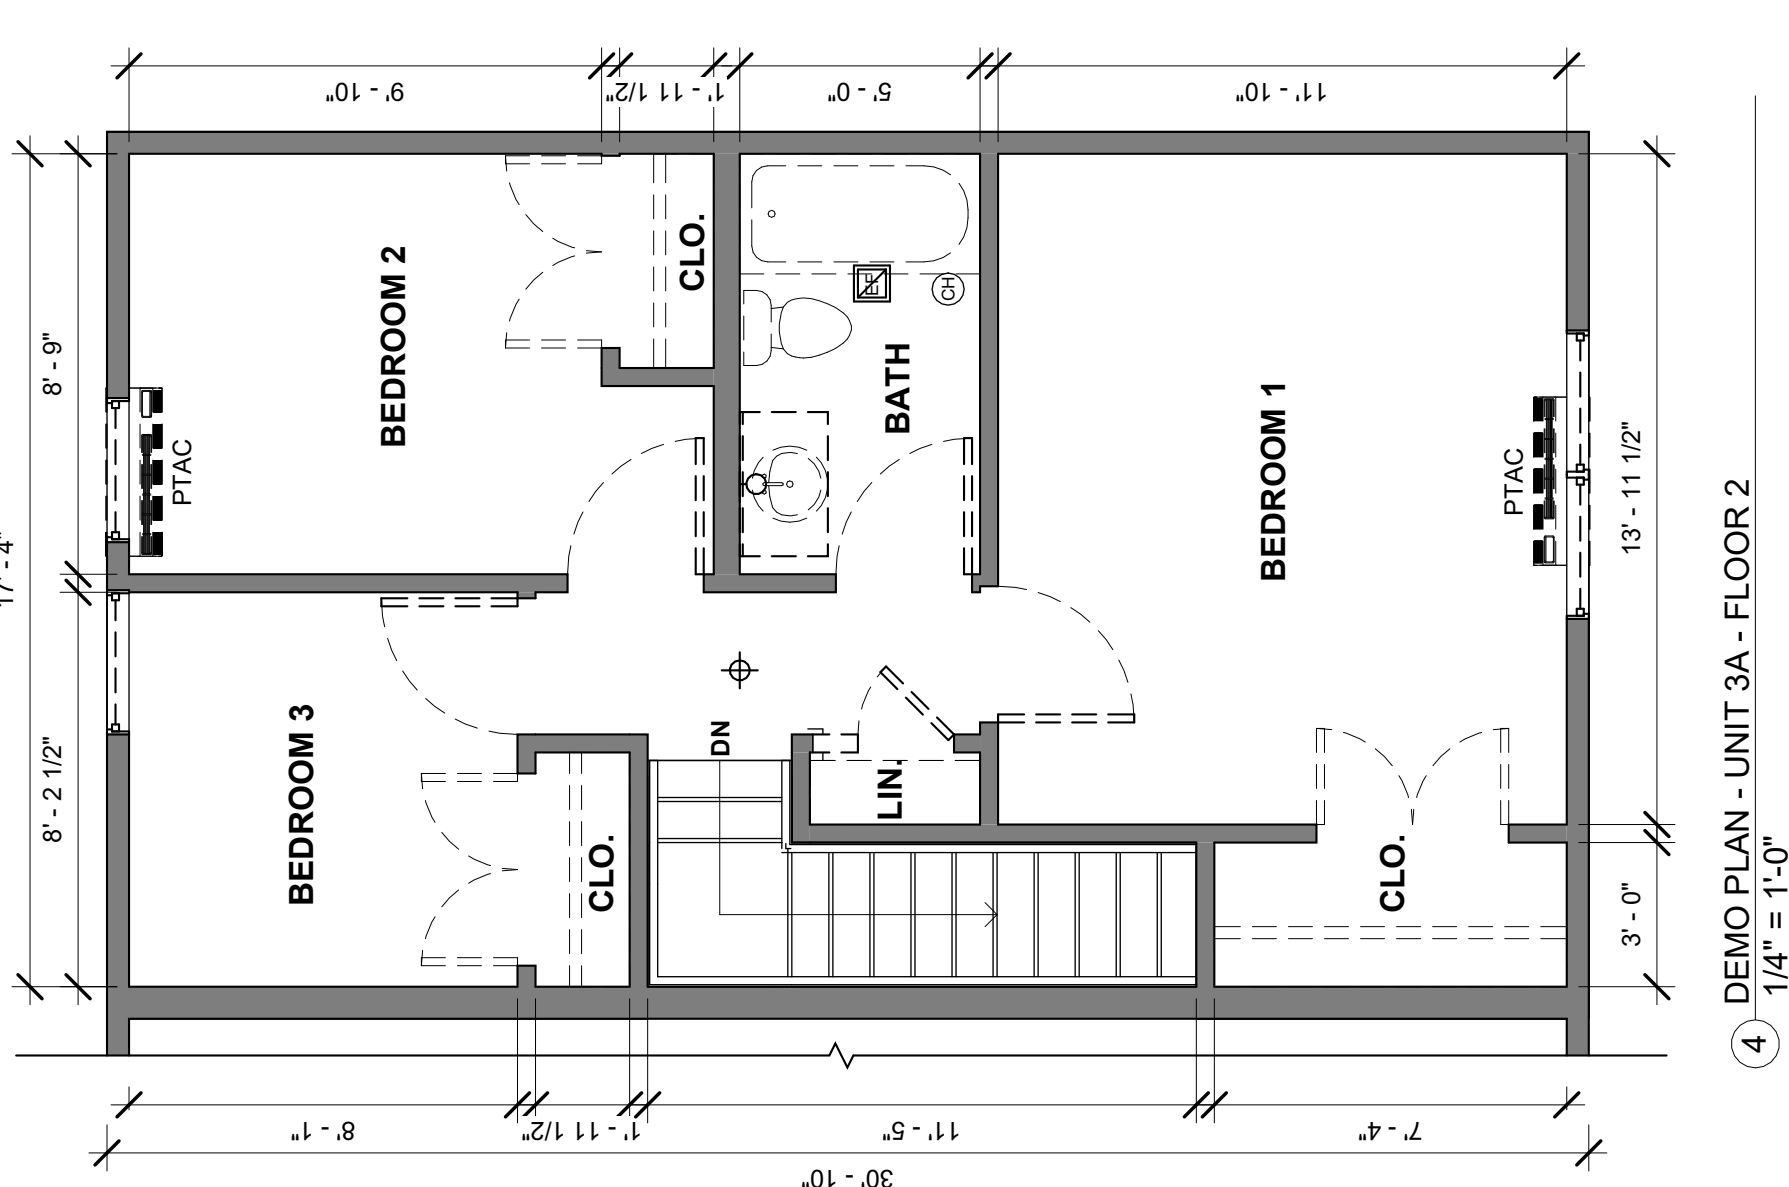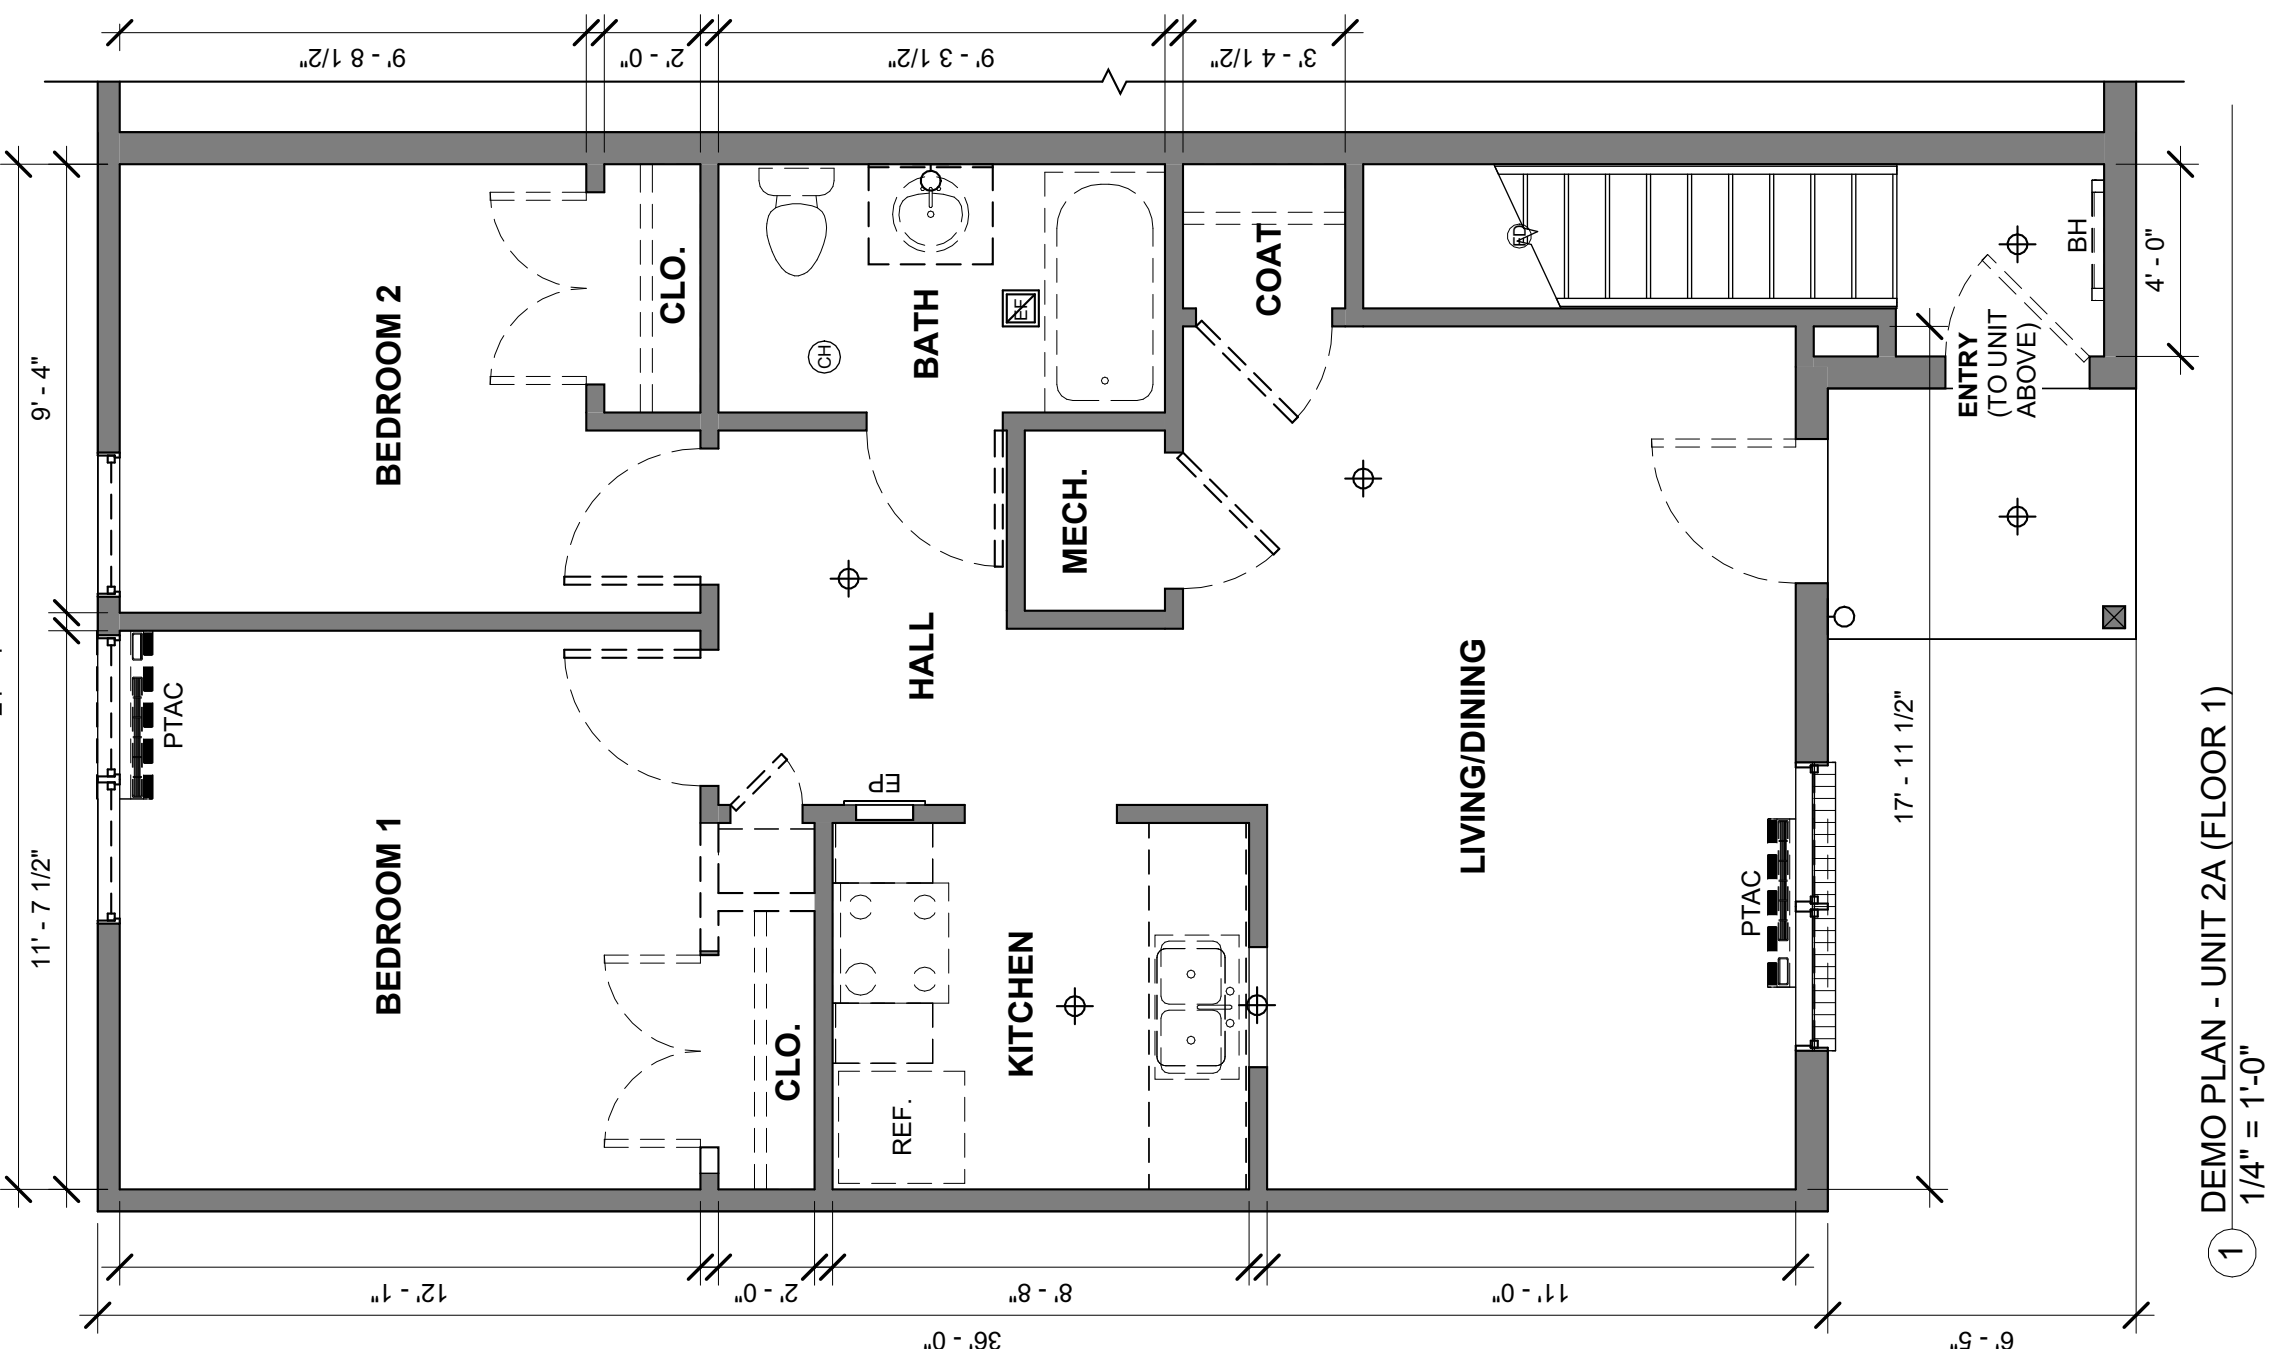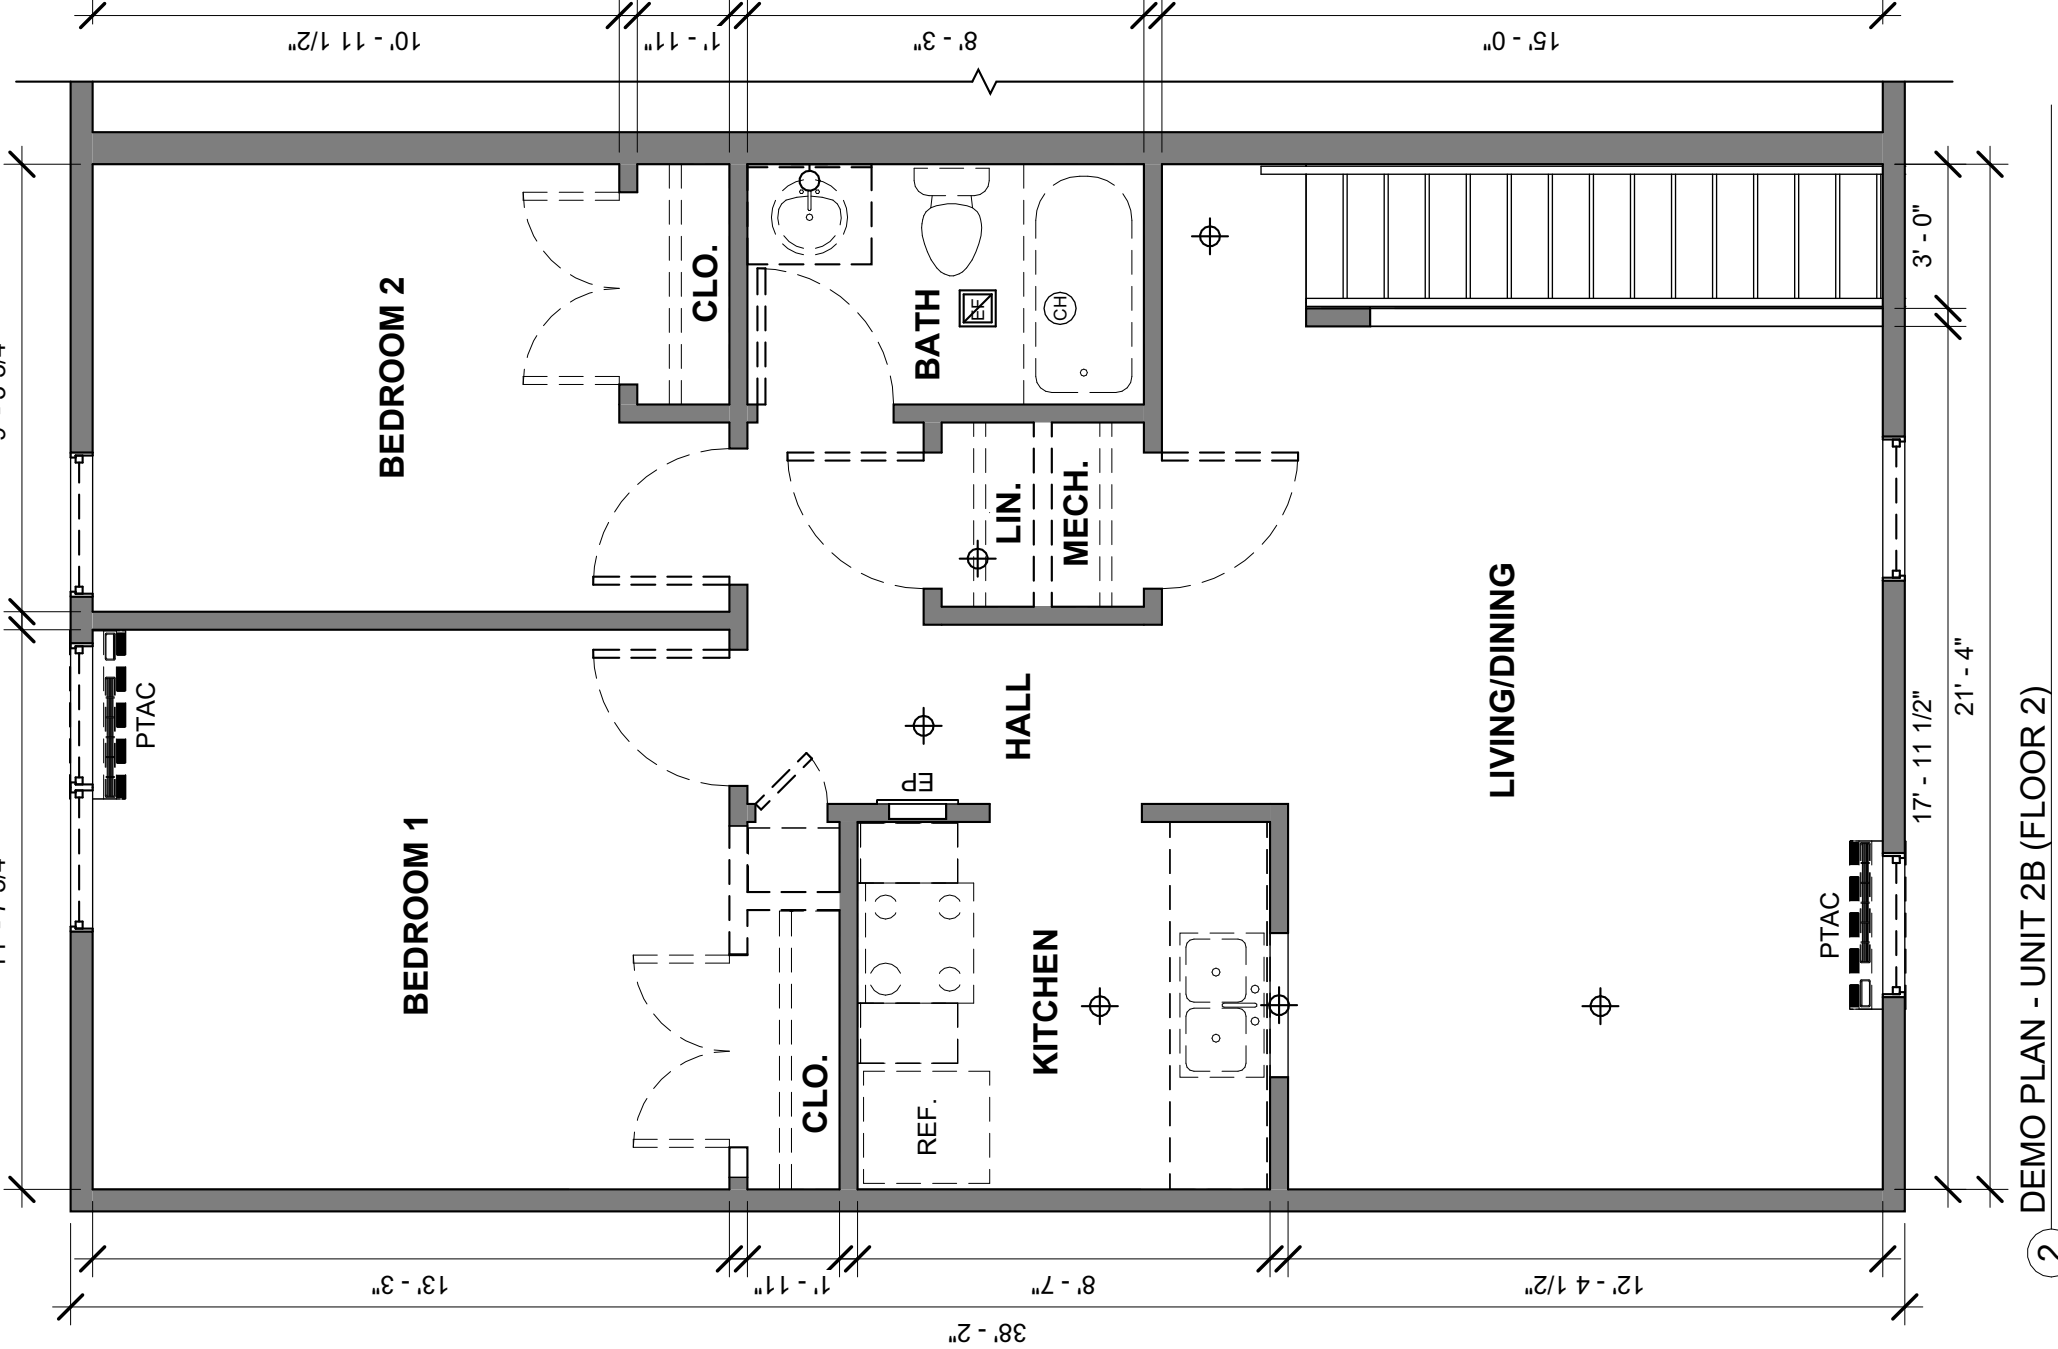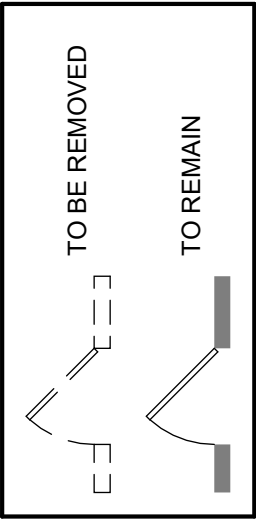

RENOVATIONS TO LAUREL
GROVE ACRES II & III
3460-3464 LAUREL GROVE ROAD
FEDERALSBURG, MD 21632


PRICING SET

DATE	06/24/2028
NO DESCRIPTION	DATE


PROJECT # 26502

DEMO UNIT
PLANS -
CONVERSIONS


AD111

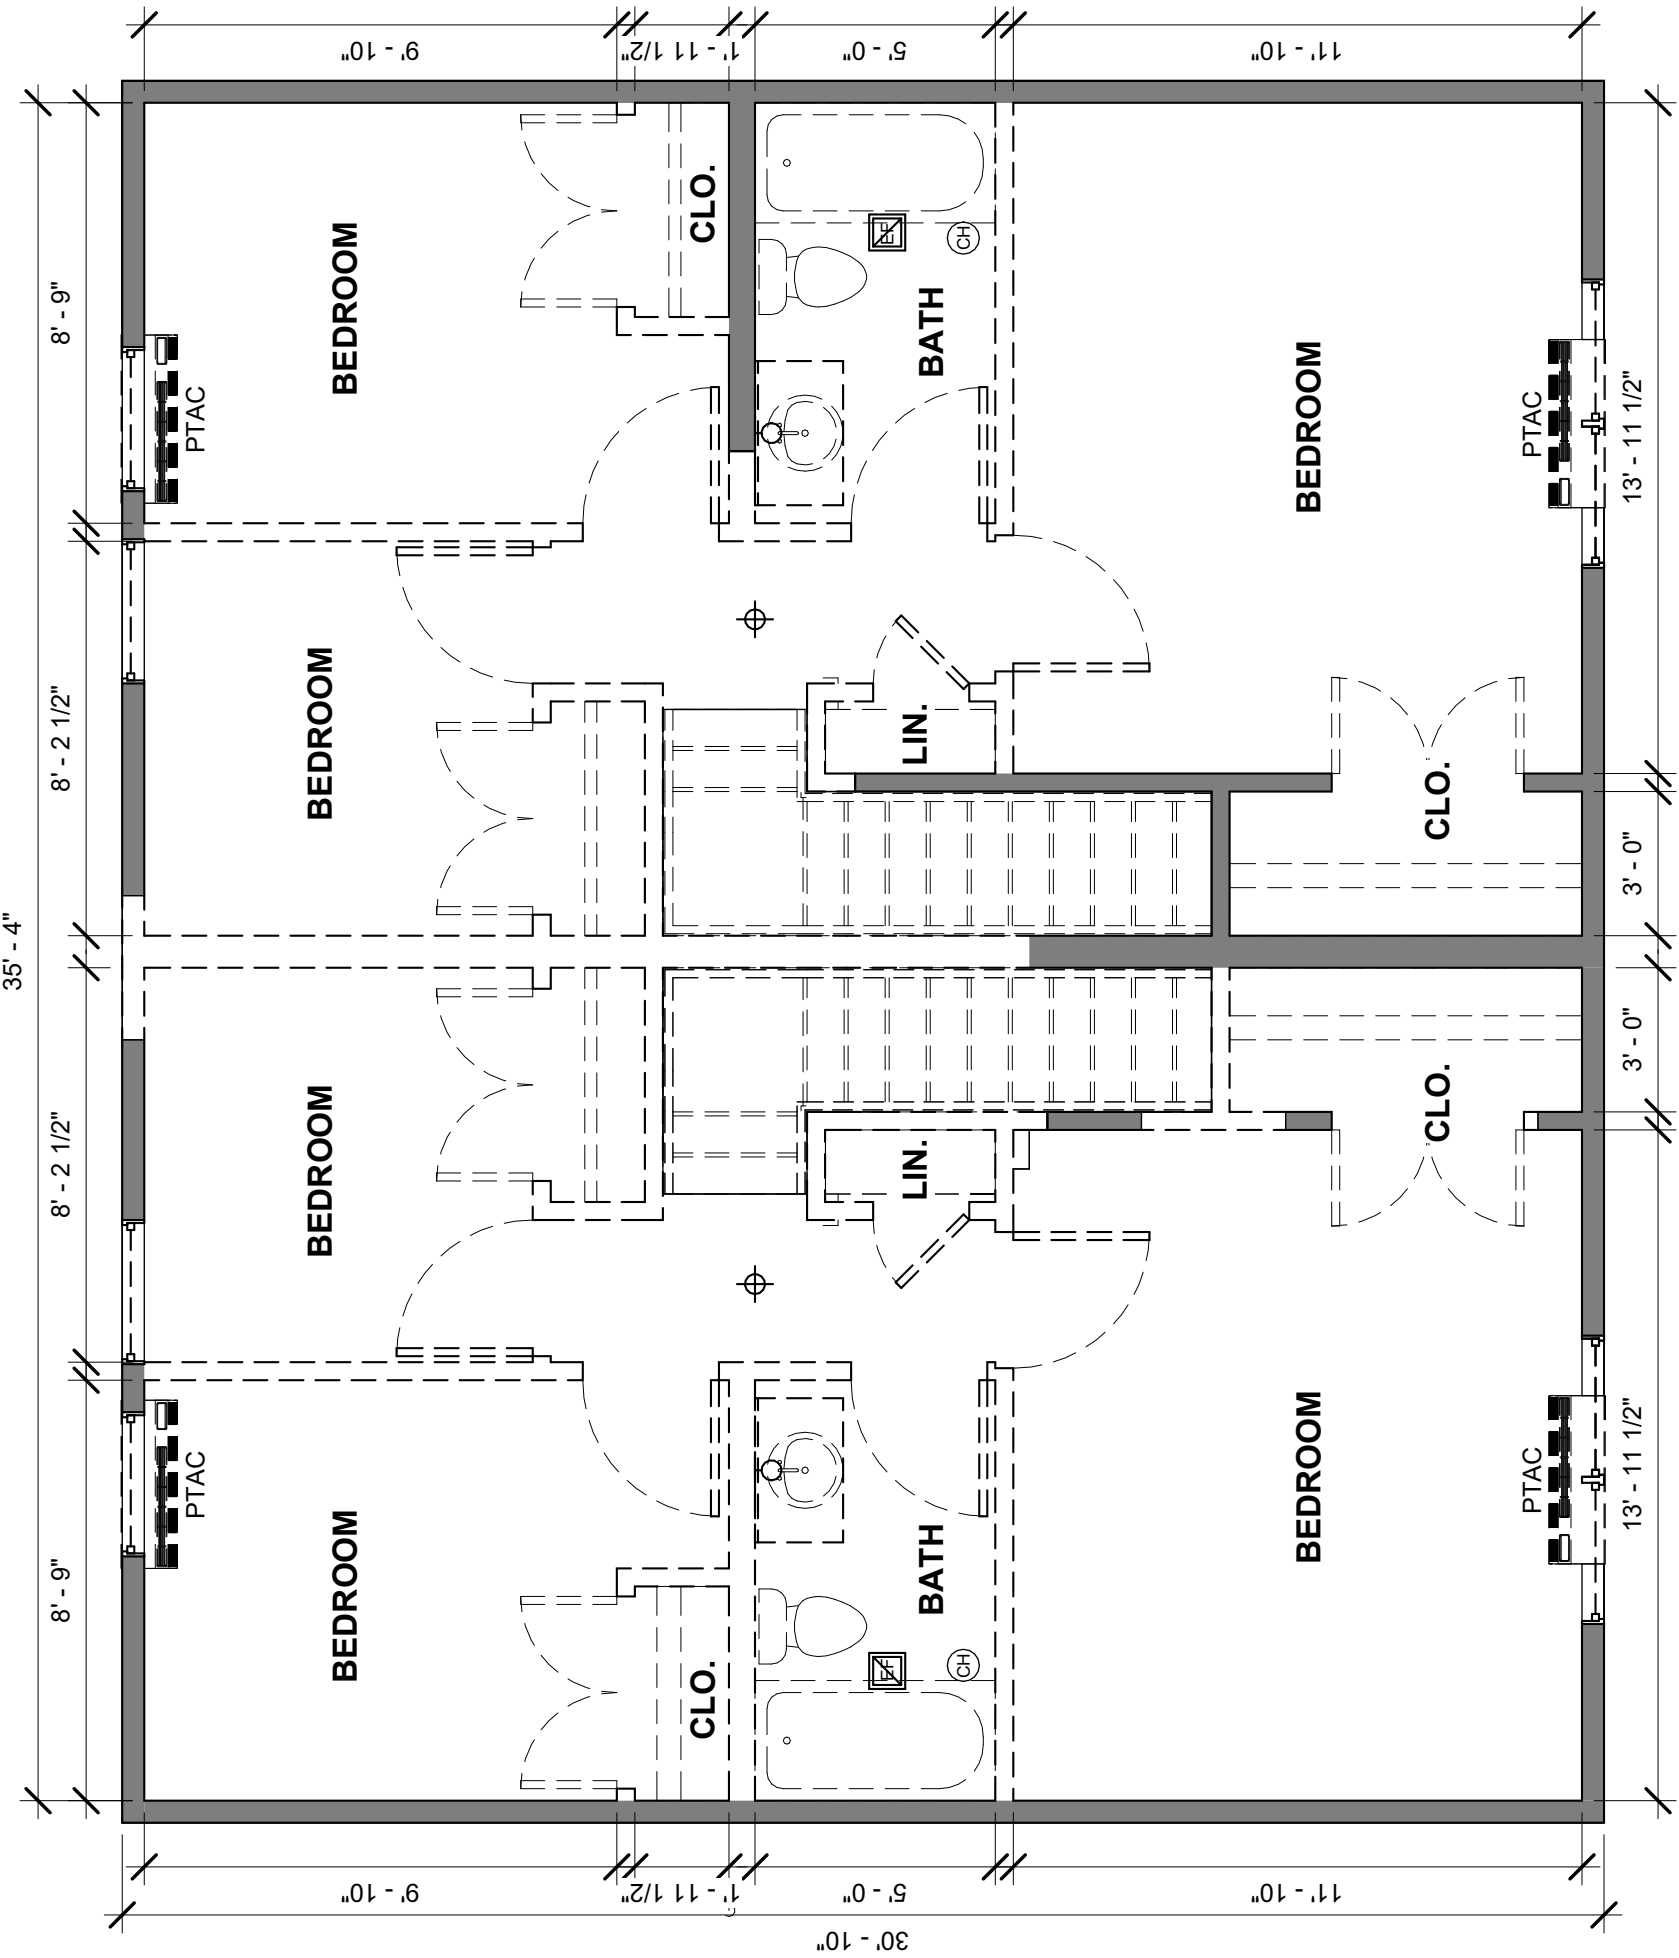

3 DEMO PLAN - UNIT 3B (FLOOR 2)
1/4" = 1'-0"

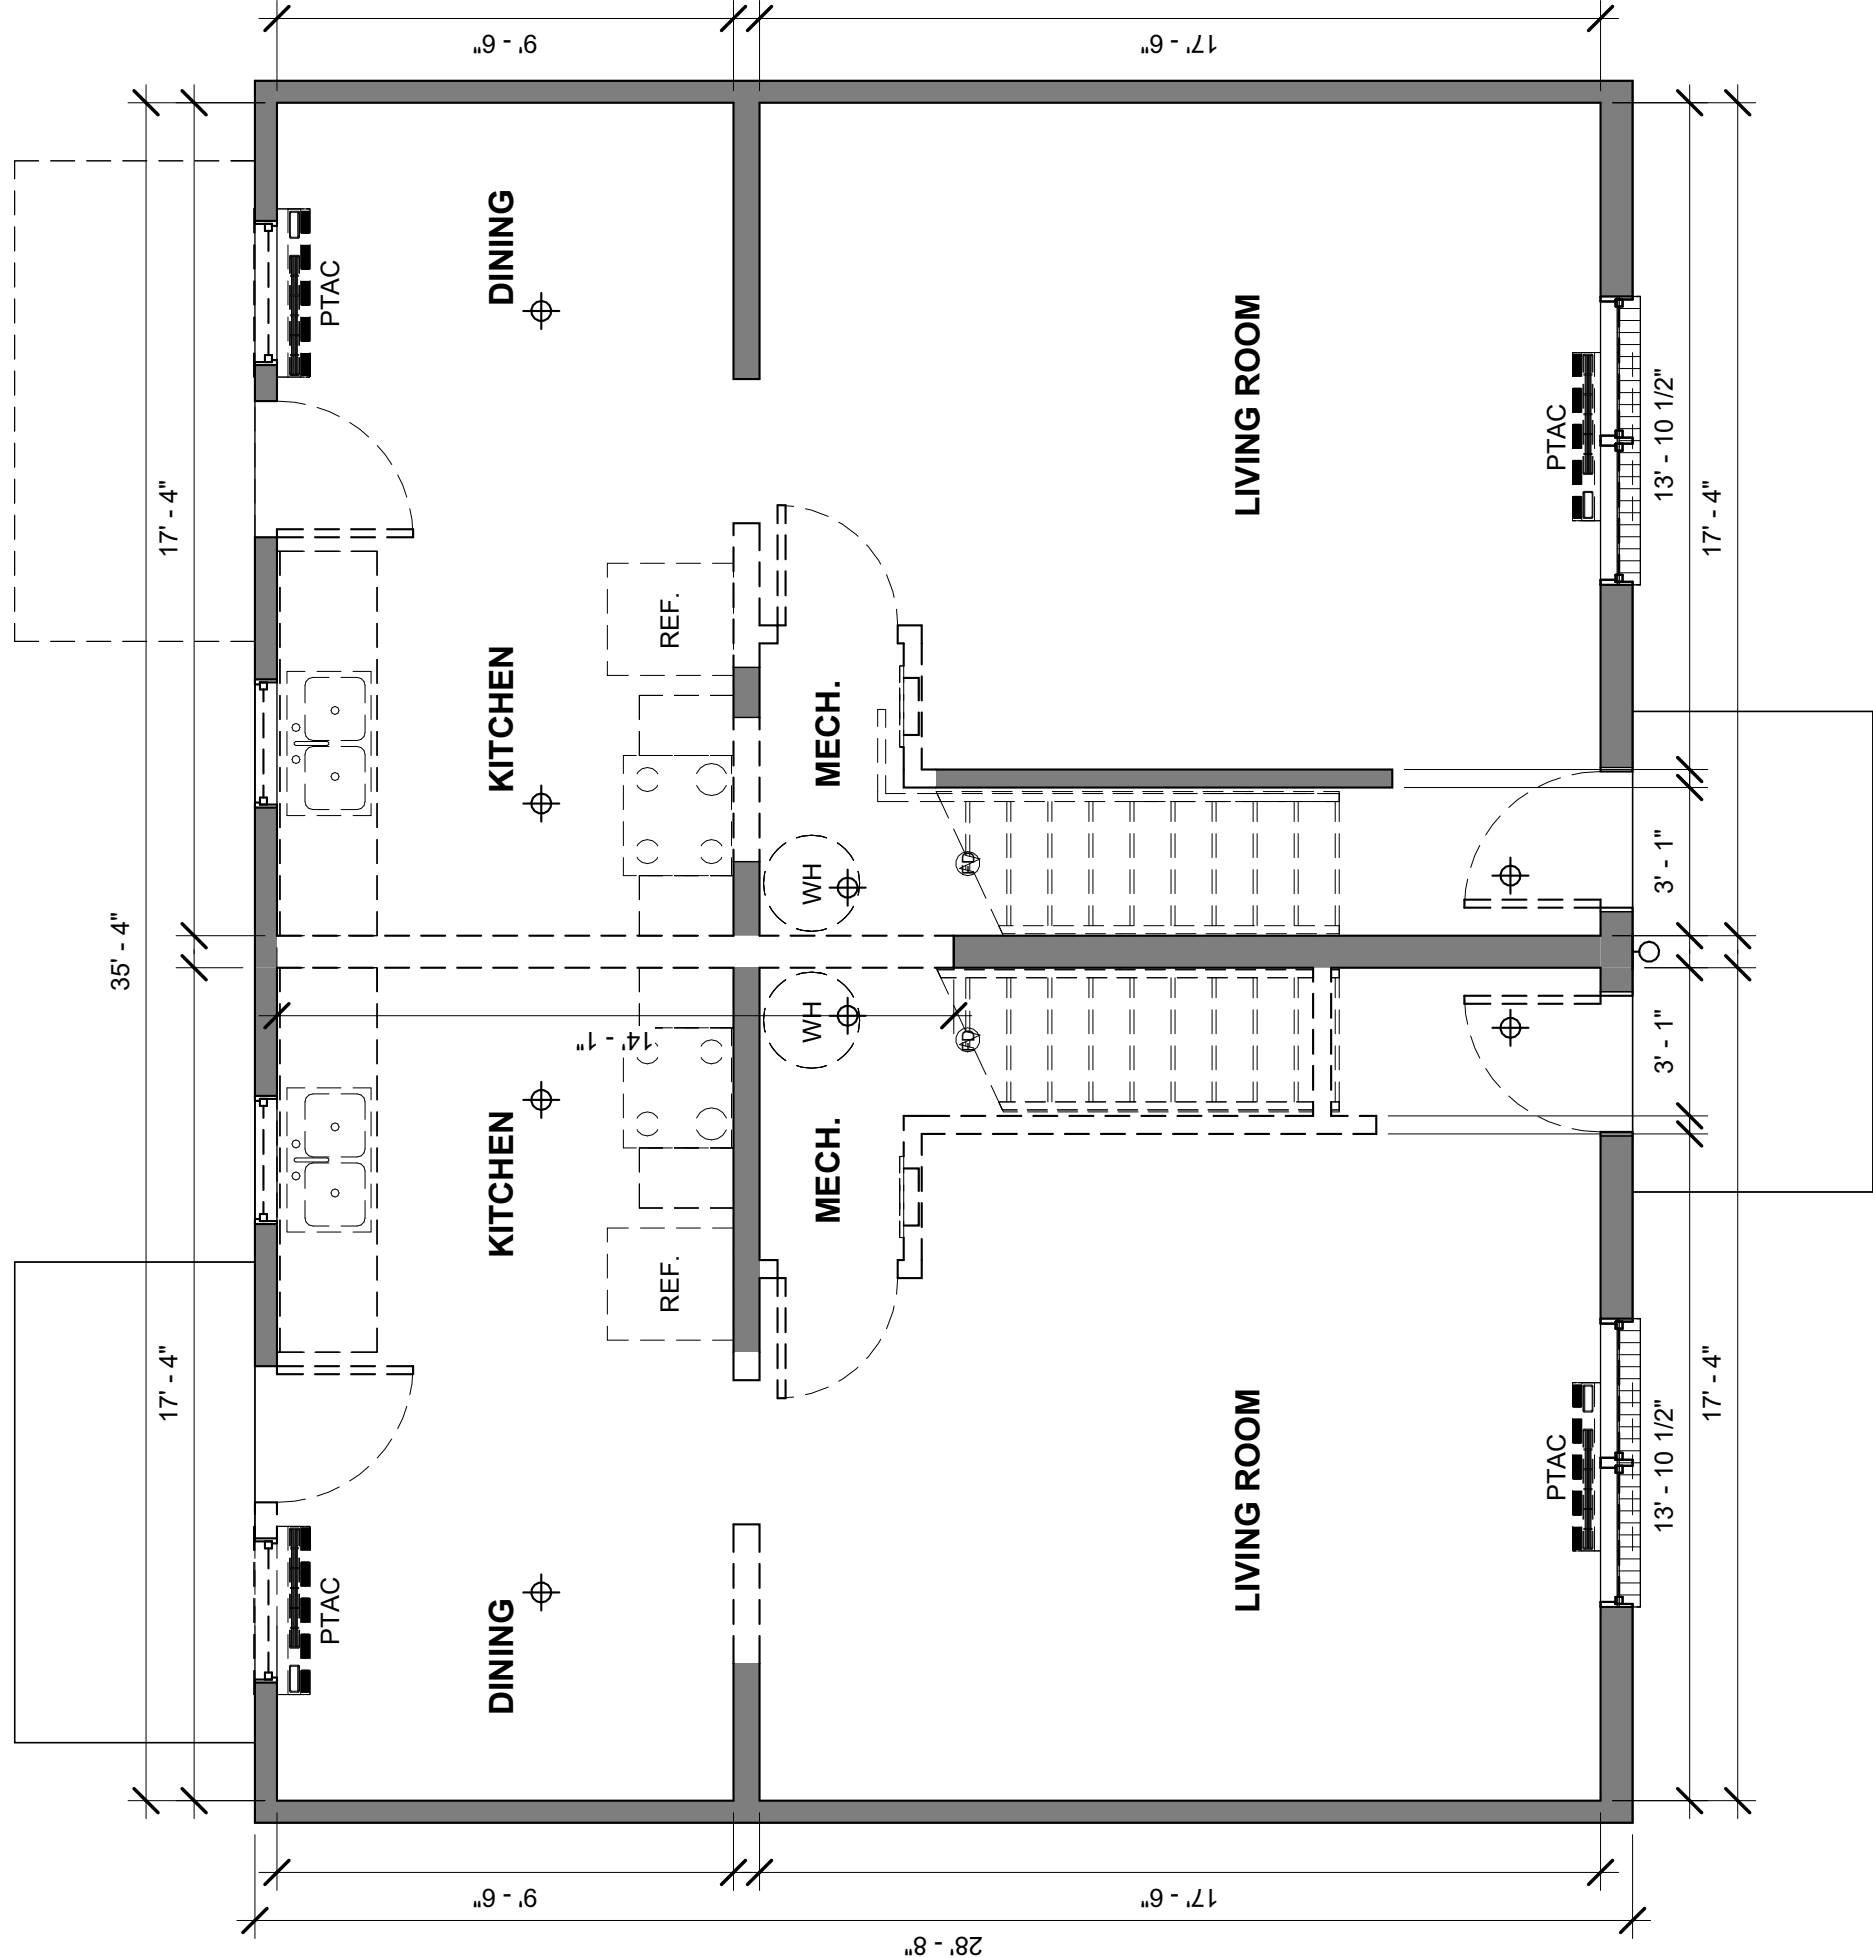

2 DEMO PLAN - UNIT 3U (FLOOR 1)
1/4" = 1'-0"

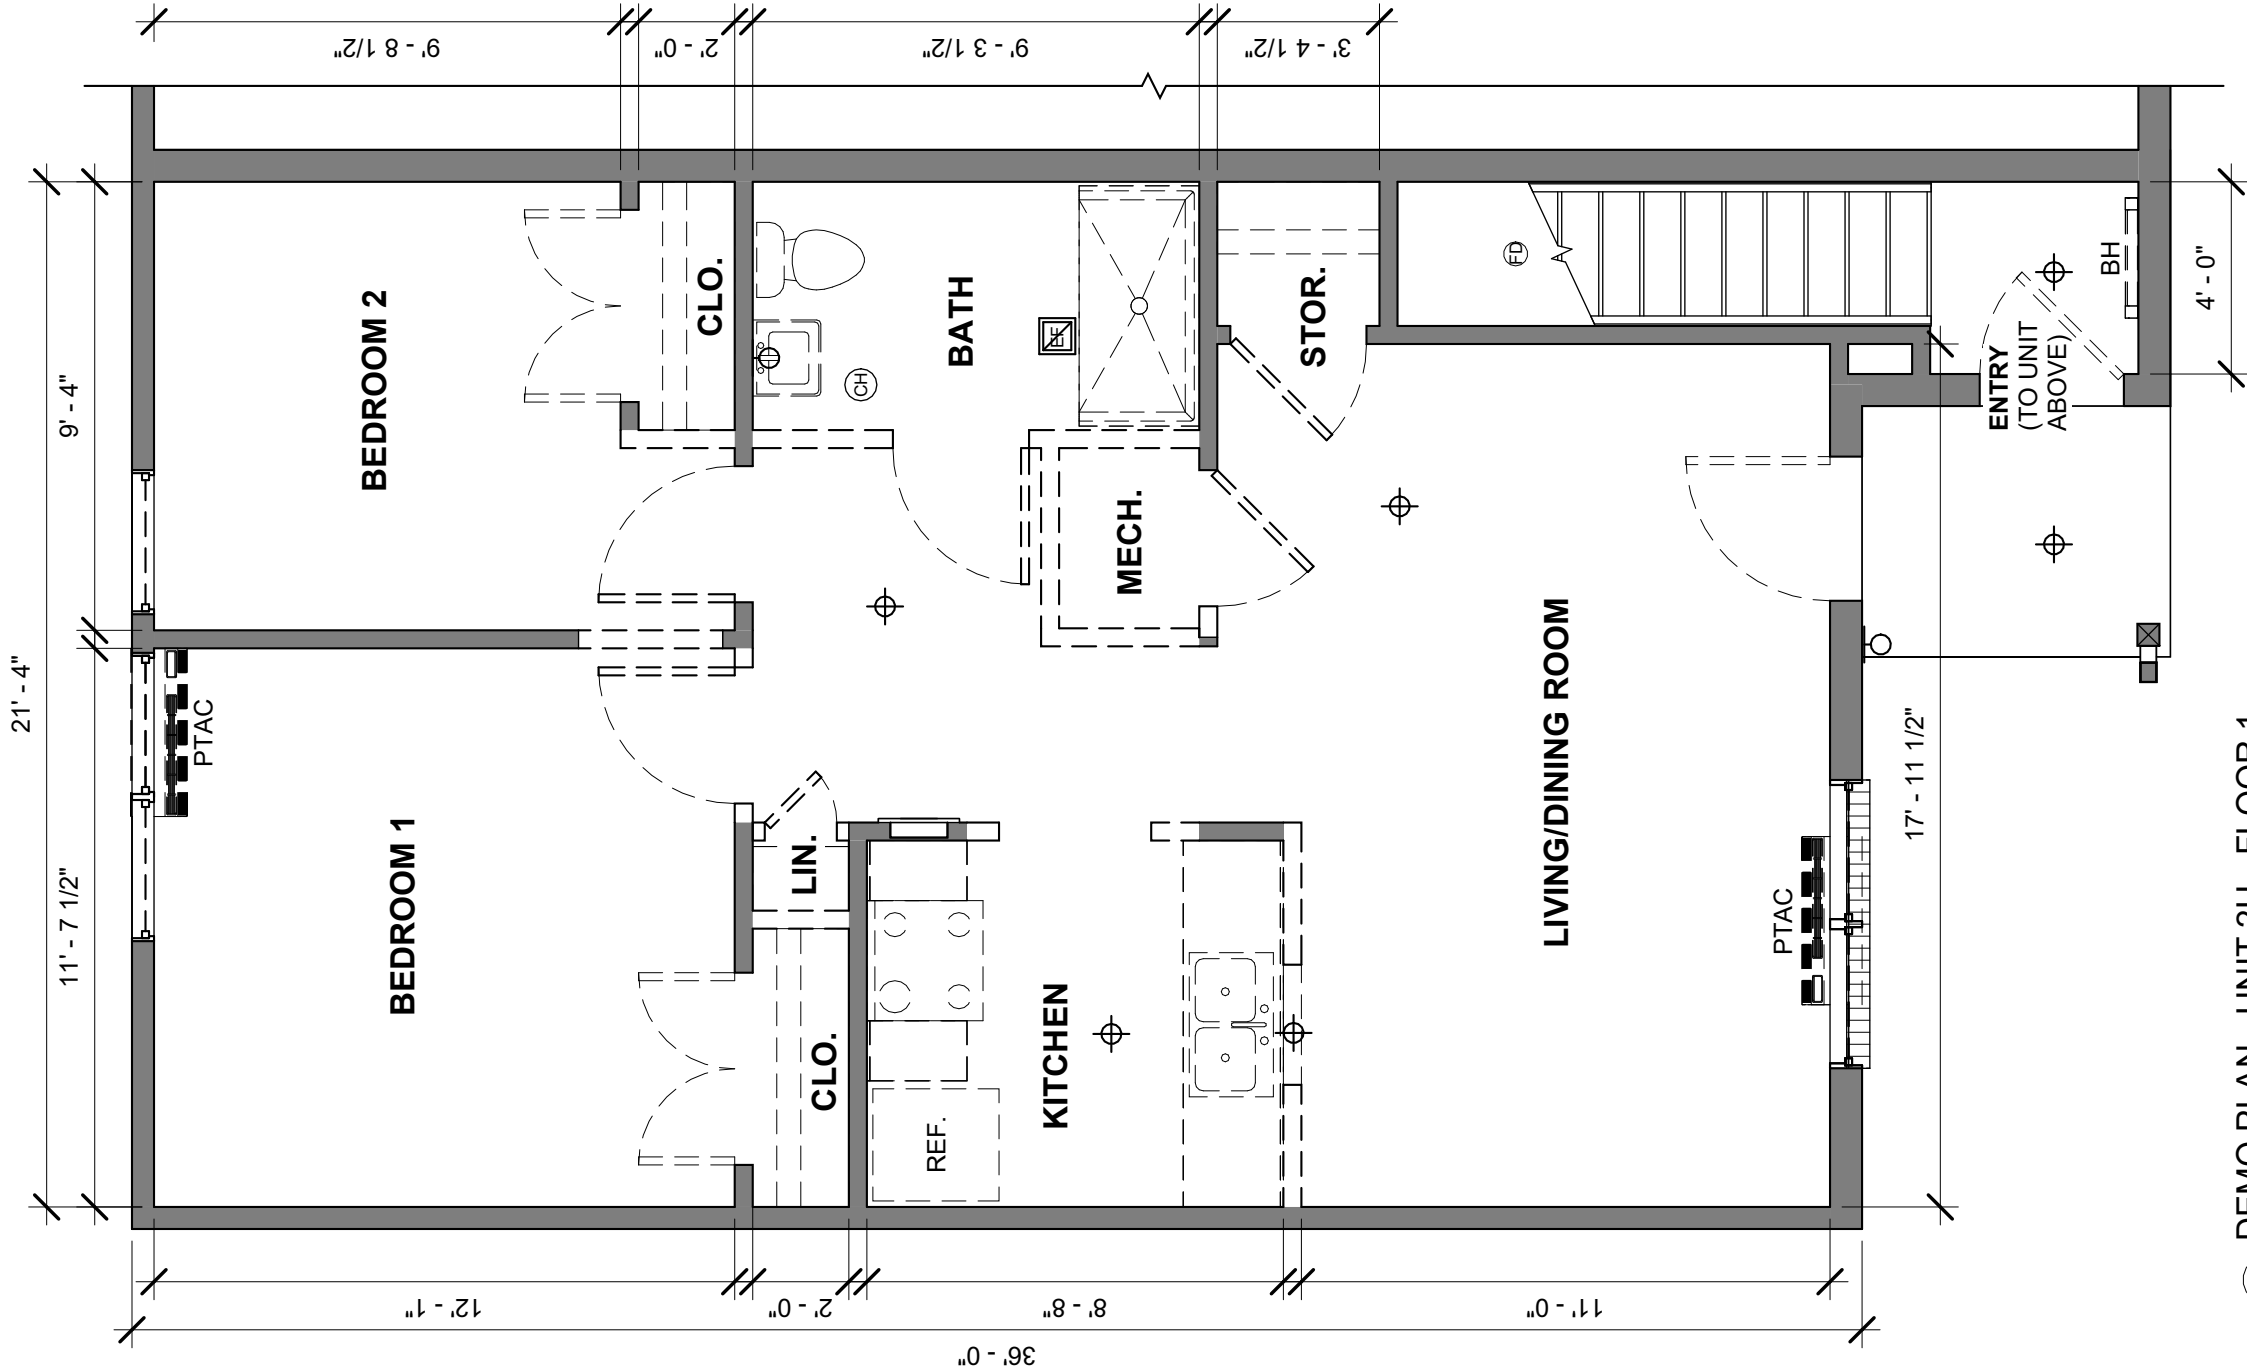

1 DEMO PLAN - UNIT 2U - FLOOR 1
1/4" = 1'-0"

TYPICAL EXTERIOR BLDG NOTES	
1	INSTALL NEW TWO-PANEL, TOP QUALITY FOAM-FILLED FIBERGLASS EXTERIOR UNIT ENTRY DOORS WITHIN NEW FRAMES/VER WOOD FRAMES PROVIDE PASSAGE LEVER LOCKSET IS WITH DEADBOLT. AT REAR DOORS PROVIDE 1/2" MIN. GLASS. PROVIDE FIBERGLASS DOORS WITH HALF LITE GLASS. FIELD PAINT NEW DOORS.
2	INSTALL NEW TWO-PANEL, FIBERGLASS EXTERIOR STORAGE ROOM DOORS WITHIN NEW FRAMES/VER WOOD FRAMES. FIELD PAINT.
3	INSTALL NEW K-STYLE SEAMLESS GUTTERS AT ALL EXISTING LOCATIONS AND AT ALL EAVES ON BUILDINGS AND SHEDS.
4	INSTALL NEW DOWNSPOUTS; MATCH LOCATIONS UNLESS OTHERWISE NOTED. PROVIDE DOWNSPOUTS WITH EXTENSIONS TO SPLASHBLOCKS. PROVIDE MULCH BEDS AROUND DOWNSPOUT EXTENSIONS AND SPLASHBLOCKS.
5	CLAD ALL EXISTING WOOD RAKES AND FASCIA WITH PREFINISHED ALUMINUM COIL STOCK. AT LOW ROOFS AND COMMUNITY BUILDING INSTALL 1X PVC FASCIA AND TRIM.
6	INSTALL NEW VENTILATED VINYL SOFFIT AT ALL EXISTING LOCATIONS.
7	INSTALL NEW FIBER CEMENT SIDING ON NEW WEATHER BARRIER ON EXISTING BUILDINGS. PROVIDE 1/2" MIN. GROUT. PROVIDE 1/2" MIN. FURRING STRIPS FOR SIDING INSTALLATION. PROVIDE PLYWOOD SHEATHING AROUND WINDOWS AND DOORS TO PROVIDE BACKING FOR TRIM. PROVIDE FIBER CEMENT TRIM AROUND ALL WINDOWS, BUILDING CORNERS, DOORS, AND LOCATIONS SHOWN ON ELEVATIONS.
8	INSTALL NEW BUILDING, UNIT, & STORAGE DOOR ADDRESS SIGNAGE. PROVIDE EXACT LOCATION OF SIGNAGE WITH PRELIMINARY FLOOR PLAN. PROVIDE SIGNAGE WITH FIBER CEMENT TRIM. PROVIDE 1/2" MIN. GROUT. PROVIDE 1/2" MIN. FURRING STRIPS FOR SIGNAGE INSTALLATION. PROVIDE PLYWOOD SHEATHING AROUND WINDOWS AND DOORS TO PROVIDE BACKING FOR TRIM. PROVIDE FIBER CEMENT TRIM AROUND ALL WINDOWS, BUILDING CORNERS, DOORS, AND LOCATIONS SHOWN ON ELEVATIONS.
9	INSTALL NEW EXTERIOR UNIT DOOR AND SPRINKLER ROOM DOORS. AT ALL BUILDING MOUNTED LIGHTS IN THEIR CURRENT LOCATIONS. AT EVERY EXTERIOR UNIT DOOR AND SPRINKLER ROOM DOORS.
10	AT HIGH ROOFS, STORAGE SHEDS, AND THE COMMUNITY BUILDING, INSTALL NEW HIGH PERFORMANCE ARCHITECTURAL ASPHALT SHINGLE ROOFING ON NEW UNDERLAYMENT ON EXISTING SHEATHING. ROOF OVERHANGS SHALL BE 12" MIN. PROVIDE 1/2" MIN. GROUT. PROVIDE 1/2" MIN. FURRING STRIPS FOR SIDING INSTALLATION. PROVIDE PLYWOOD SHEATHING AROUND WINDOWS AND DOORS TO PROVIDE BACKING FOR TRIM. PROVIDE FIBER CEMENT TRIM AROUND ALL WINDOWS, BUILDING CORNERS, DOORS, AND LOCATIONS SHOWN ON ELEVATIONS.
11	PROVIDE NEW PREFABRICATED CONDENSING PADS AT REAR OF EACH UNIT. PROVIDE NEW DISCONNECTS, LINESETS, AND CONDENSATE COLLECTION. PROVIDE SPLASHBLOCKS AT CONDENSATE DISCHARGE LOCATIONS.
12	INSTALL NEW ENERGY STAR QUALIFIED SINGLE HUNG WINDOWS. REQUIREMENTS AND DETAILS.
13	PROVIDE NEW ATTIC INSULATION TO PROVIDE MINIMUM R-49 INSULATION. PROVIDE BATTLES AT ALL EAVES. AT LOW ROOF OVERHANGS ABOVE STORAGE SHEDS, PROVIDE 1/2" MIN. GROUT. PROVIDE 1/2" MIN. FURRING STRIPS FOR SIDING INSTALLATION. PROVIDE PLYWOOD SHEATHING AROUND WINDOWS AND DOORS TO PROVIDE BACKING FOR TRIM. PROVIDE FIBER CEMENT TRIM AROUND ALL WINDOWS, BUILDING CORNERS, DOORS, AND LOCATIONS SHOWN ON ELEVATIONS.
14	INSTALL NEW STANDING SEAM METAL ROOFING AT LOW ROOF OVERHANGS AND STORAGE SHEDS. INSTALL ON NEW UNDERLAYMENT ON EXISTING SHEATHING. PROVIDE DRIP EDGE WITH MIN. 1/4" OVERLAP. PROVIDE ICE DAM MEMBRANE PER MANUFACTURER AND CODE REQUIREMENTS. PROVIDE 1/2" MIN. GROUT. PROVIDE 1/2" MIN. FURRING STRIPS FOR SIDING INSTALLATION. PROVIDE PLYWOOD SHEATHING AROUND WINDOWS AND DOORS TO PROVIDE BACKING FOR TRIM. PROVIDE FIBER CEMENT TRIM AROUND ALL WINDOWS, BUILDING CORNERS, DOORS, AND LOCATIONS SHOWN ON ELEVATIONS.
15	LOW PRESSURE WASH ALL BRICK AND RE-POINT FAILED, CRUMBLING GROUT AS NECESSARY.
16	INSTALL NEW EXHAUST VENTS AND WALLS AND ROOFS. INTEGRATE WITH WEATHER BARRIER ROOFING. AT BRICK, SEAL VENTS TO BRICK. INSTALL VENTS ON FIBER CEMENT BLOCKING AT EXTERIOR WALLS.
17	REPLACE HOSE BIBS WITH LOCKABLE HOSE BIBS, 1 PER BUILDING.
18	REPLACE EXHAUST VENTS WITH NEW EXHAUST VENTS. PROVIDE PATIOS AT ACCESSIBLE UNIT ENTRANCES AND REAR TO PROVIDE NO-STEP ENTRY.
19	EXISTING SPRINKLER SYSTEMS TO REMAIN. MODIFY WITHIN ACCESSIBLE UNITS AND AT NEW BULKHEADS AS REQUIRED.
20	CLAD WOOD COLUMNS AND BEAMS AT PORCH OVERHANG AND COMMUNITY BUILDING IN PVC. WRAP COLUMNS IN PVC COLUMN WRAP.
21	AT 19) BUILDING ENTRANCES, CONSTRUCT NEW GABLED RAFTER ROOFS ON EXISTING OVERHANG STRUCTURE.

RENOVATIONS TO LAUREL GROVE ACRES II & III


3460-3464 LAUREL GROVE ROAD FEDERALSBURG, MD 21632

PRICING SET	
DATE	06/24/2026
NO DESCRIPTION	DATE


PROJECT #	26502
-----------	-------

PROPOSED BLDG PLANS - LGA 3


A100

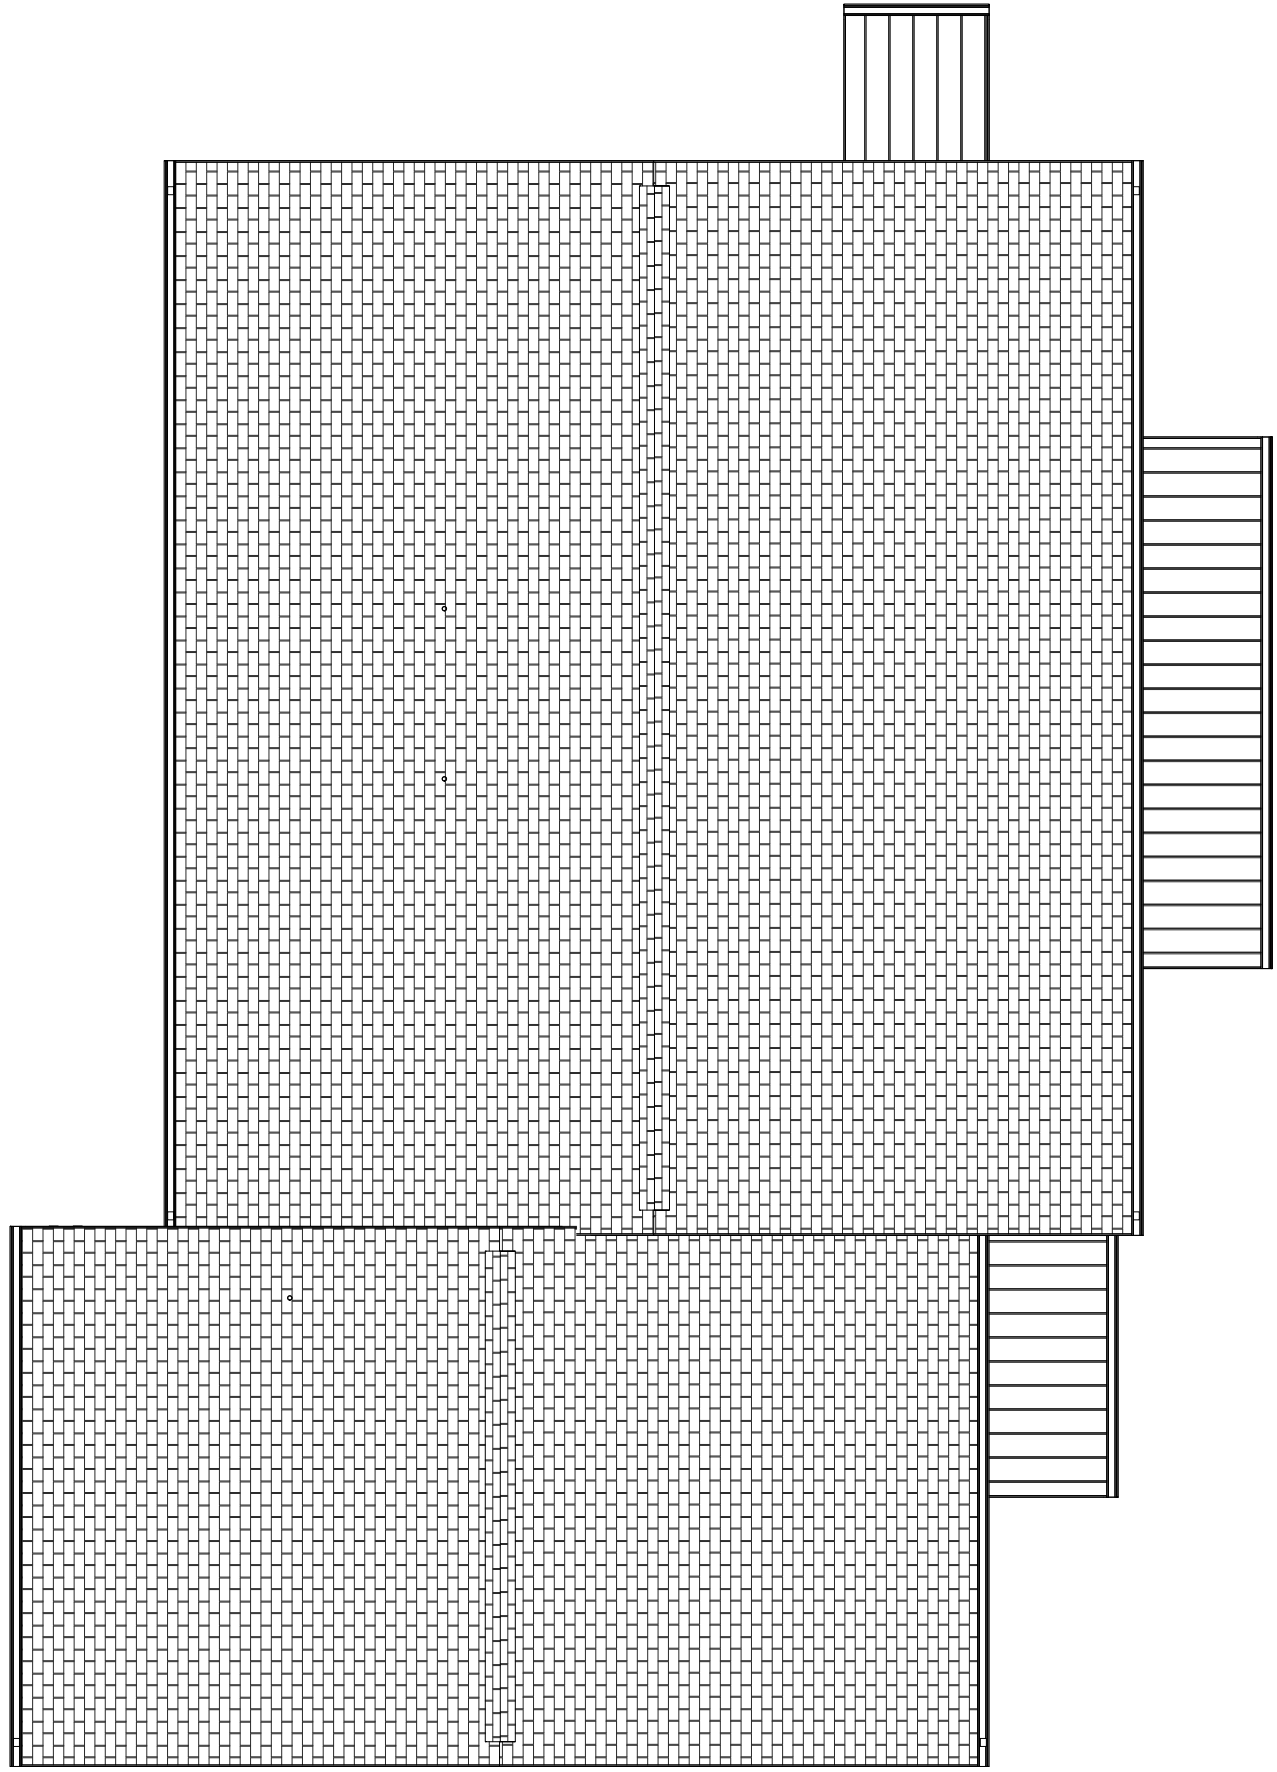


6 PROPOSED PLAN - BLDG 3-2 - ROOF
1/8" = 1'-0"

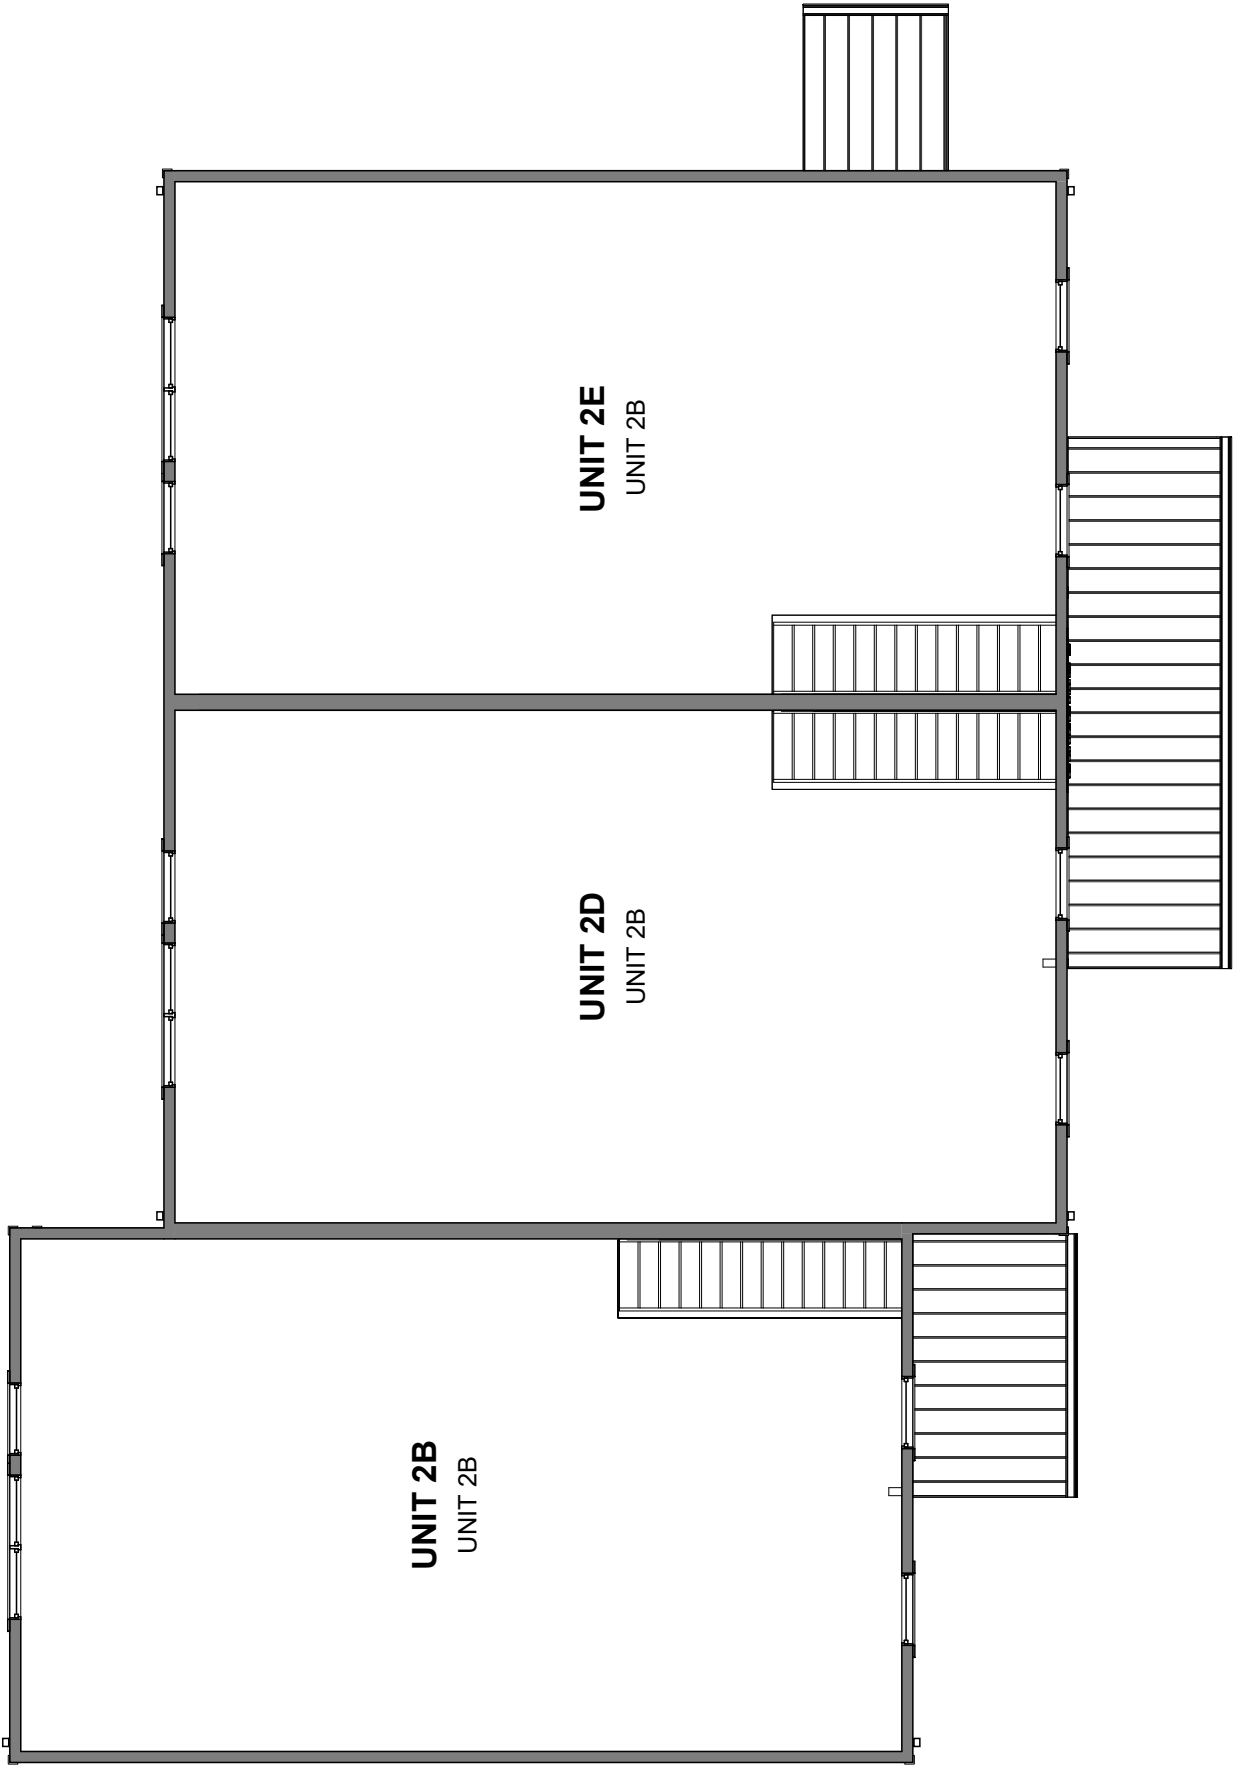


5 PROPOSED PLAN - BLDG 3-2 - FLOOR 2
1/8" = 1'-0"

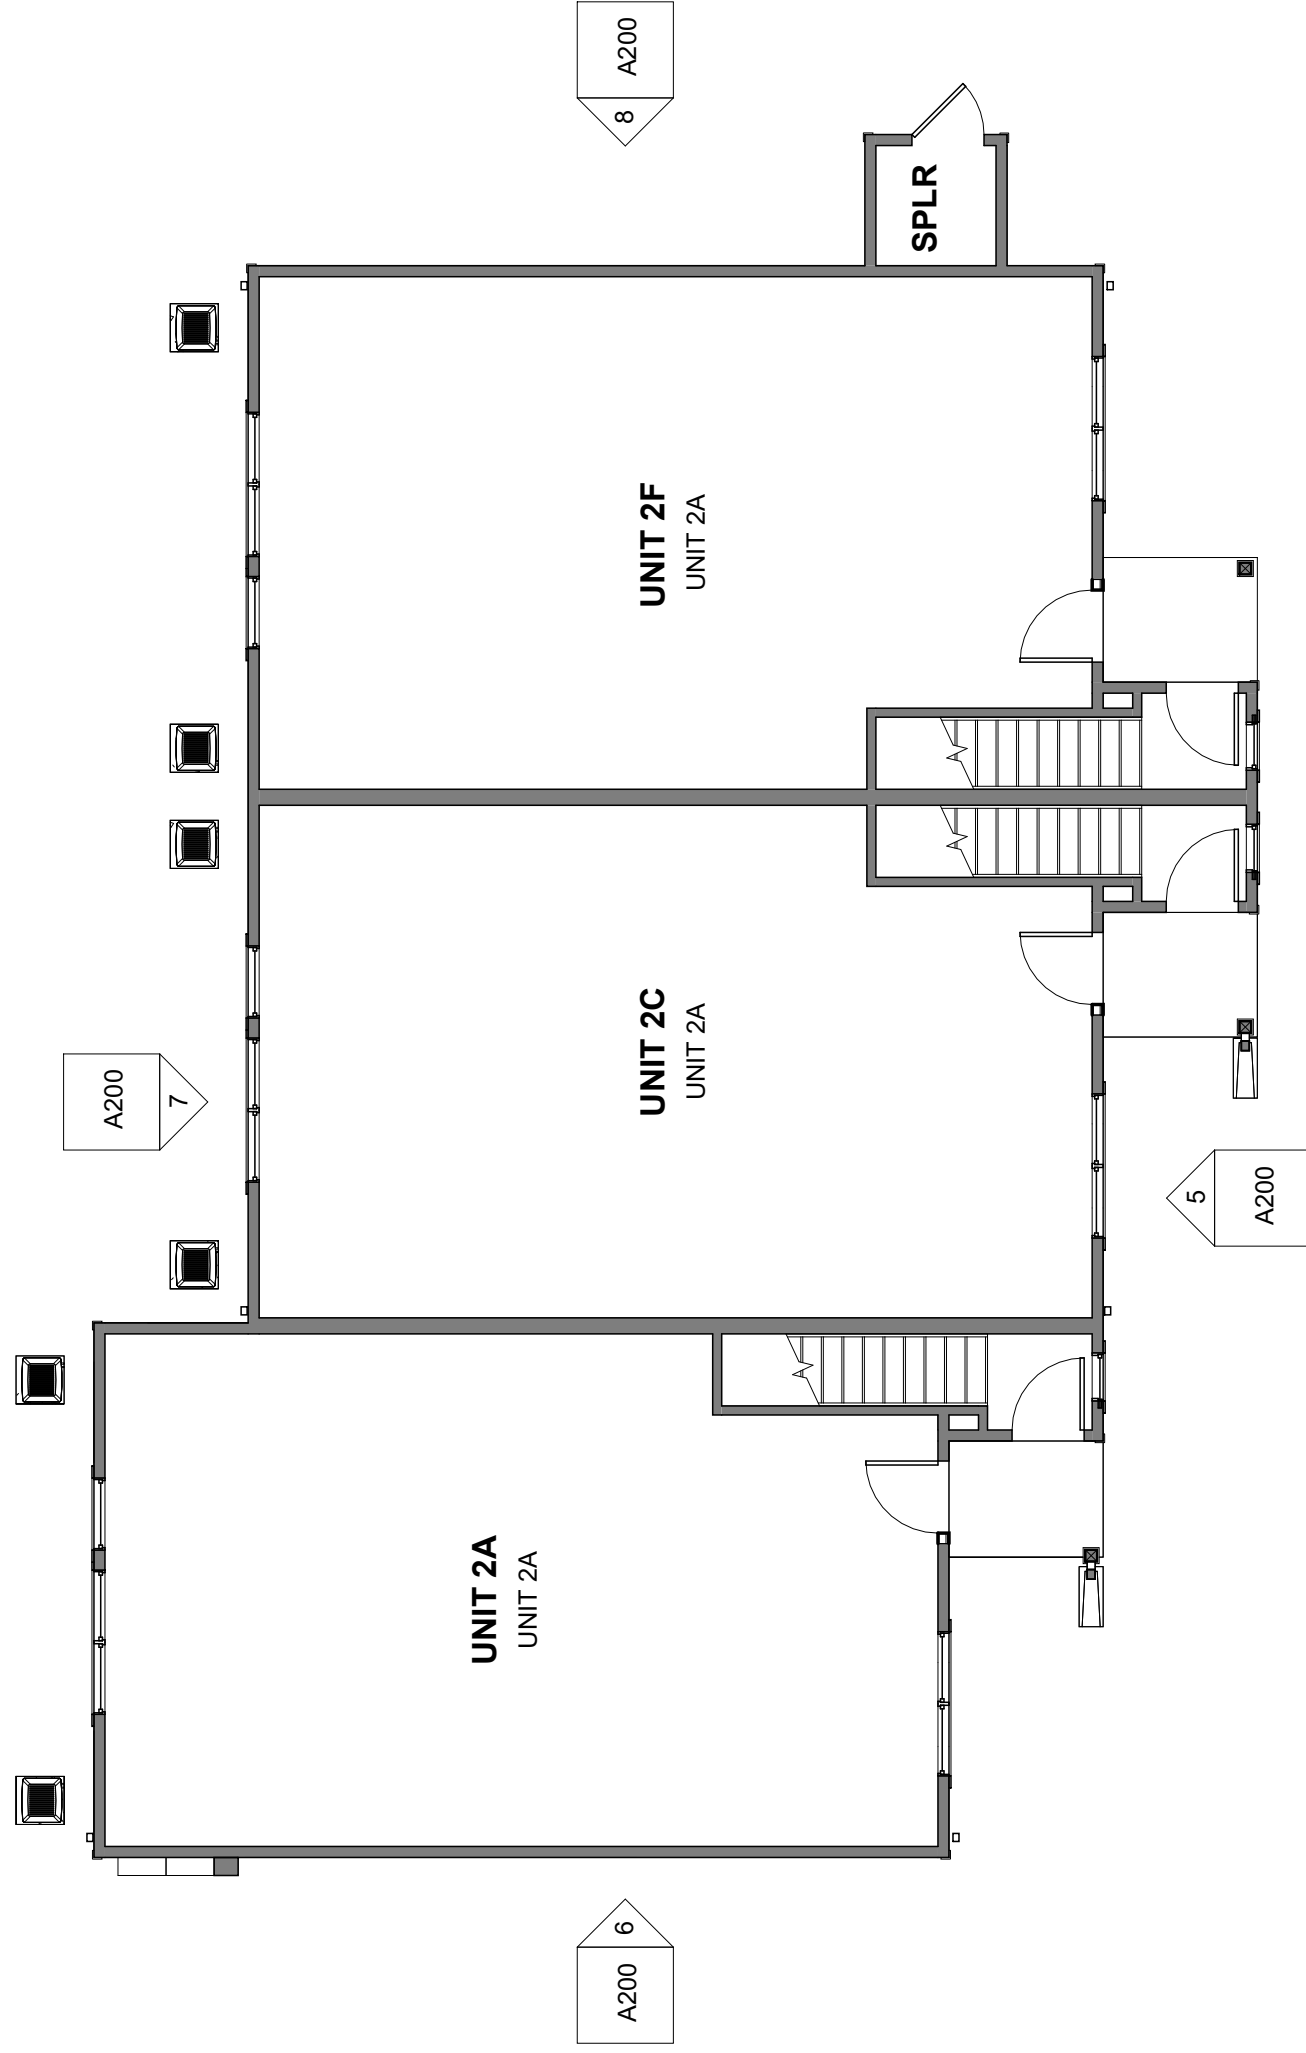


4 PROPOSED PLAN - BLDG 3-2 - FLOOR 1
1/8" = 1'-0"

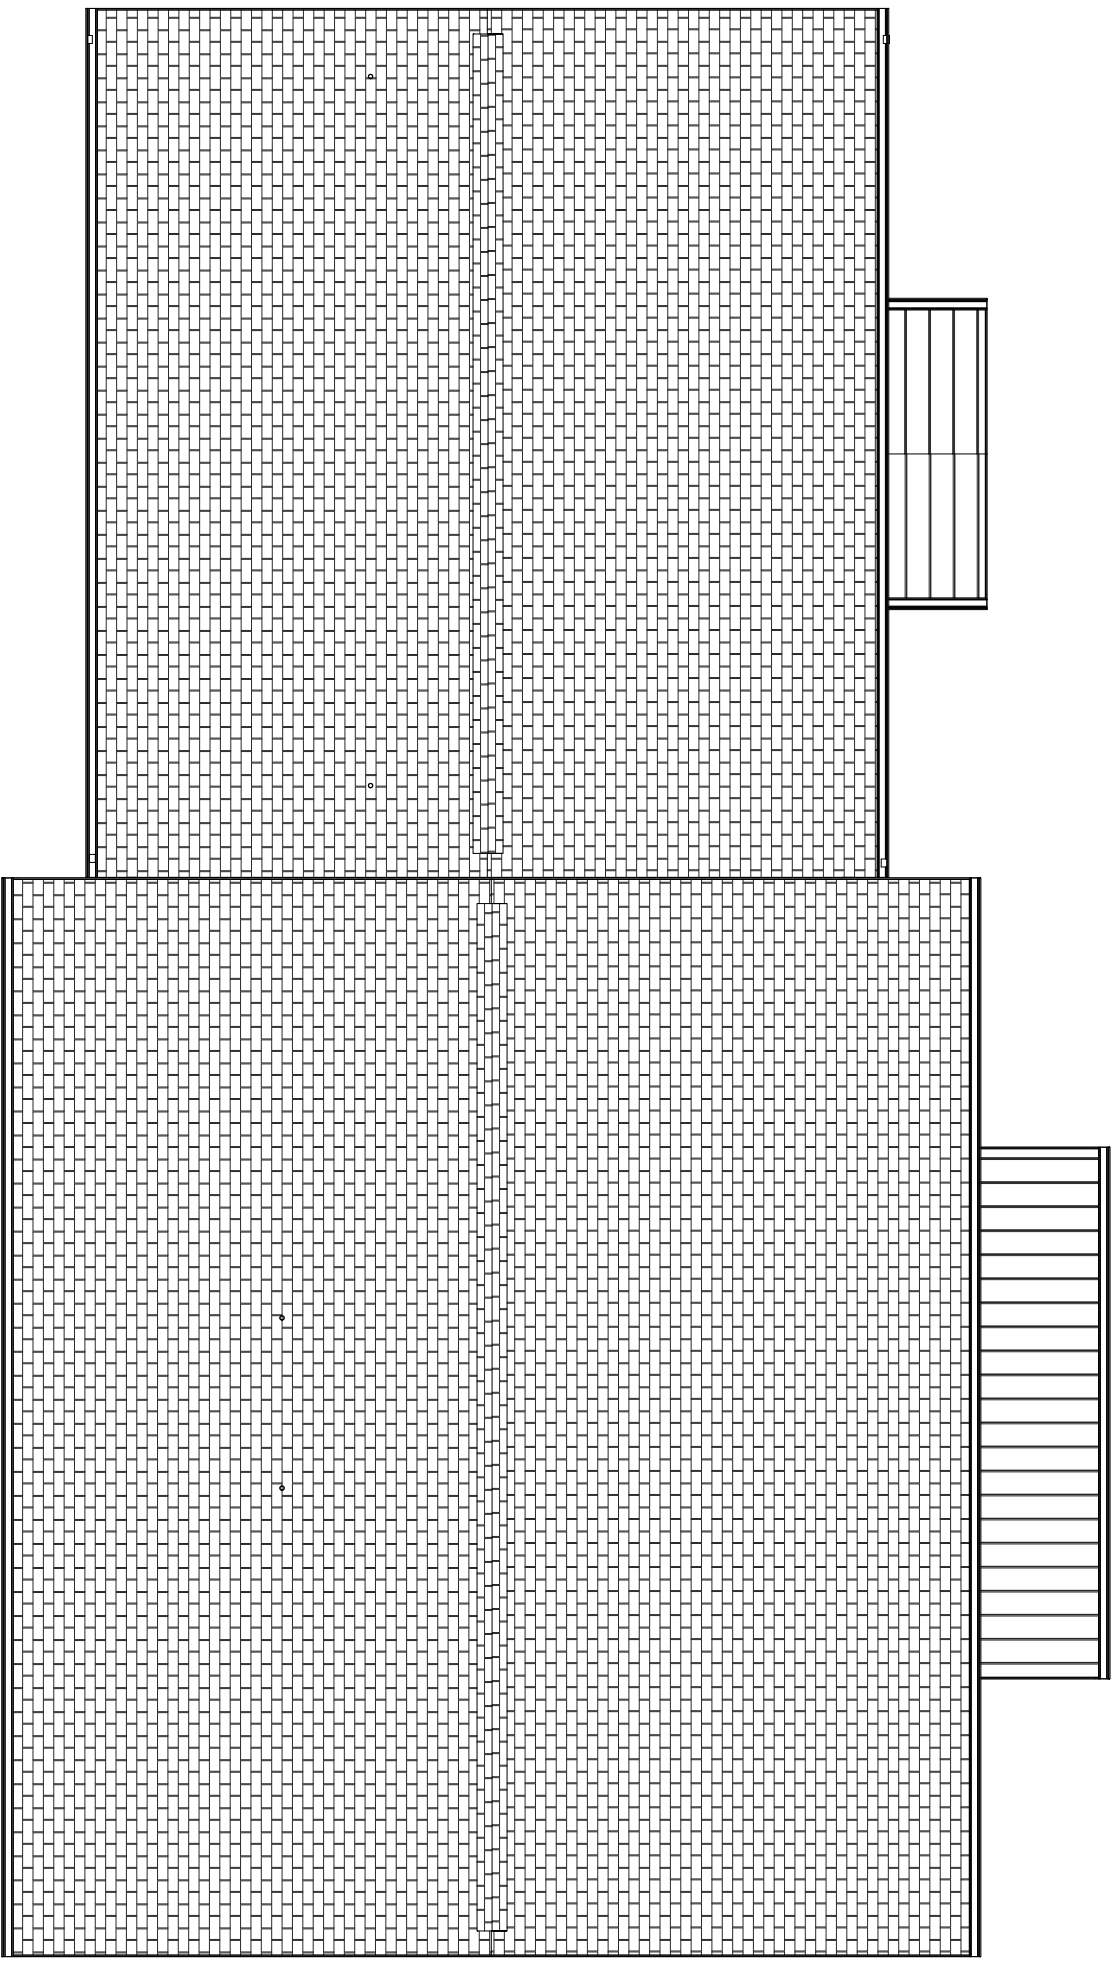



3 PROPOSED PLAN - BLDG 3-1 - ROOF
1/8" = 1'-0"

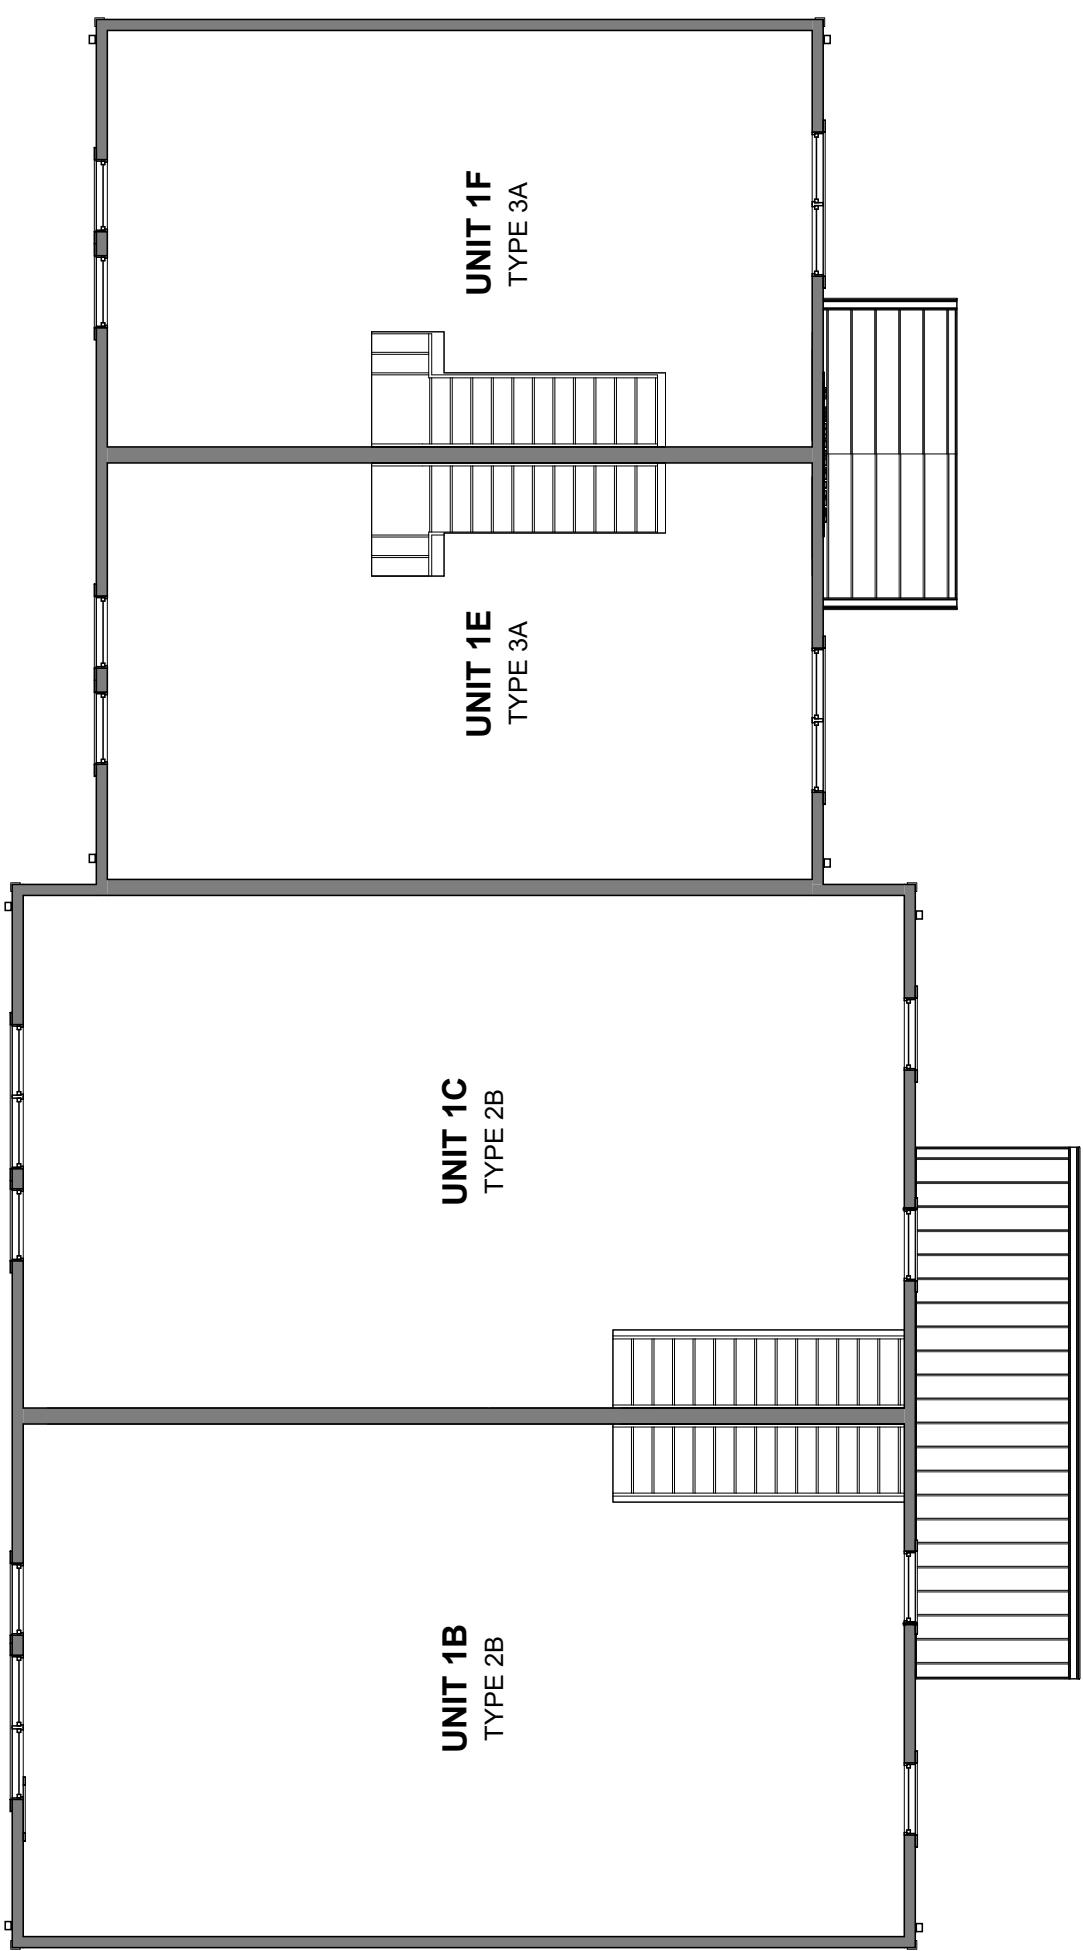

2 PROPOSED PLAN - BLDG 3-1 - FLOOR 2
1/8" = 1'-0"

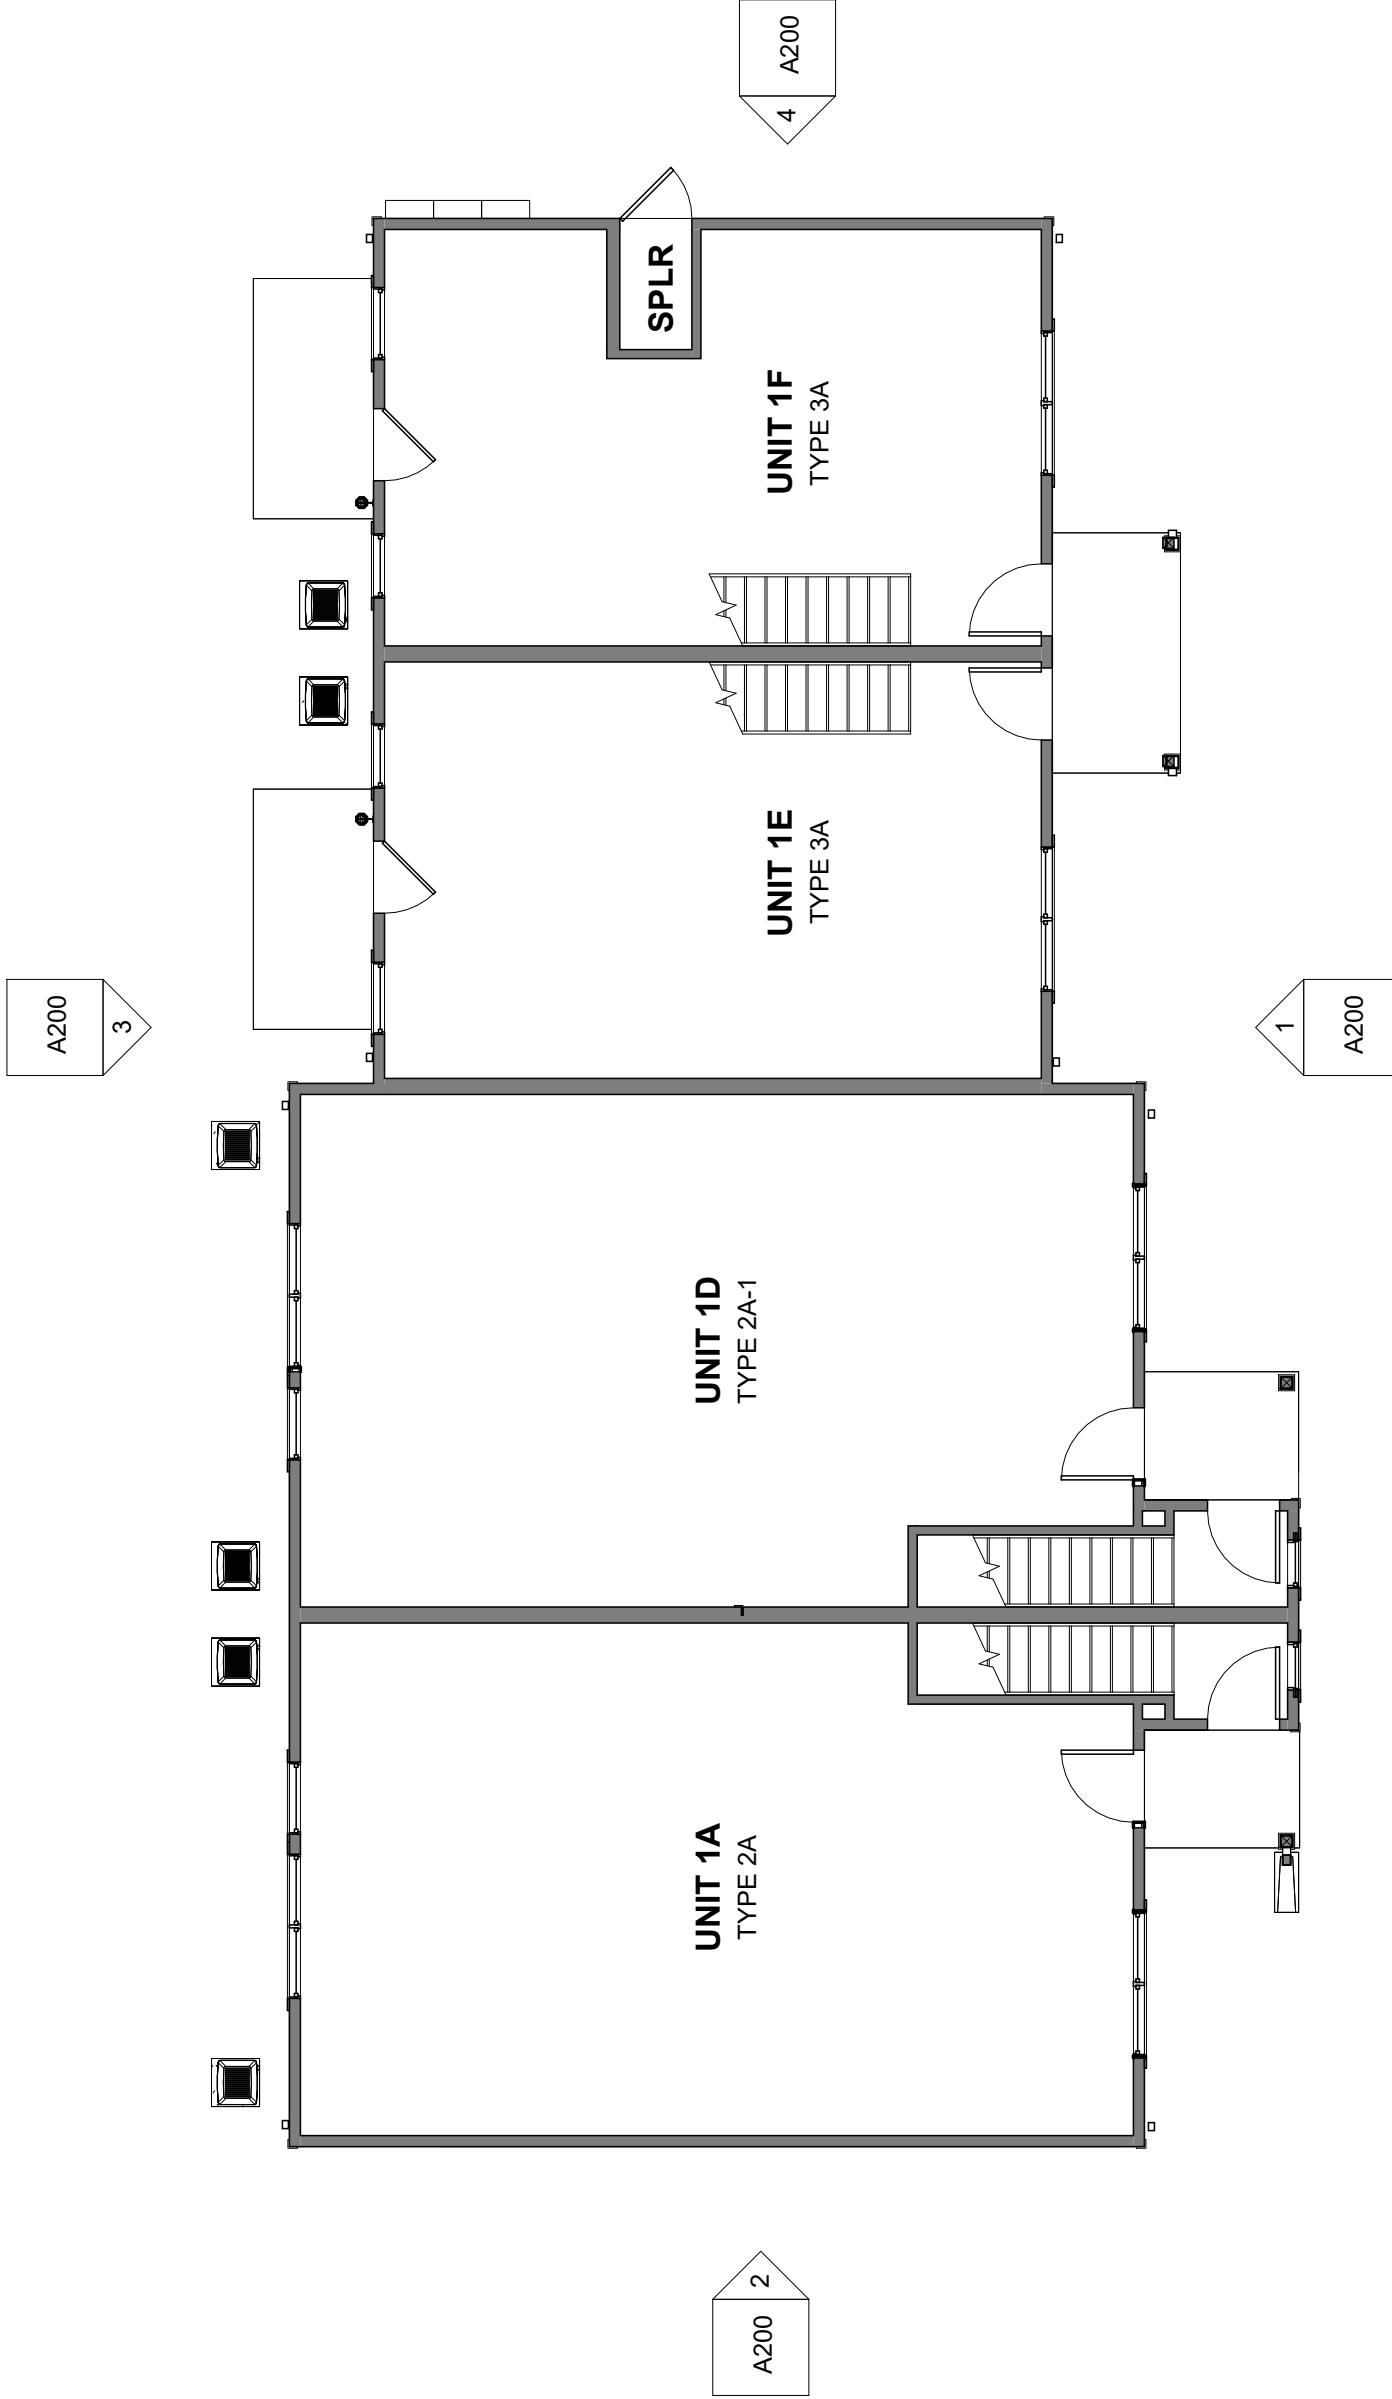

1 PROPOSED PLAN - BLDG 3-1 - FLOOR 1
1/8" = 1'-0"

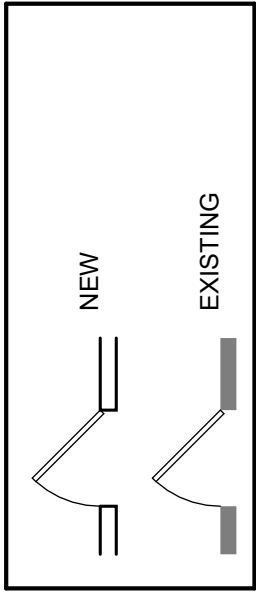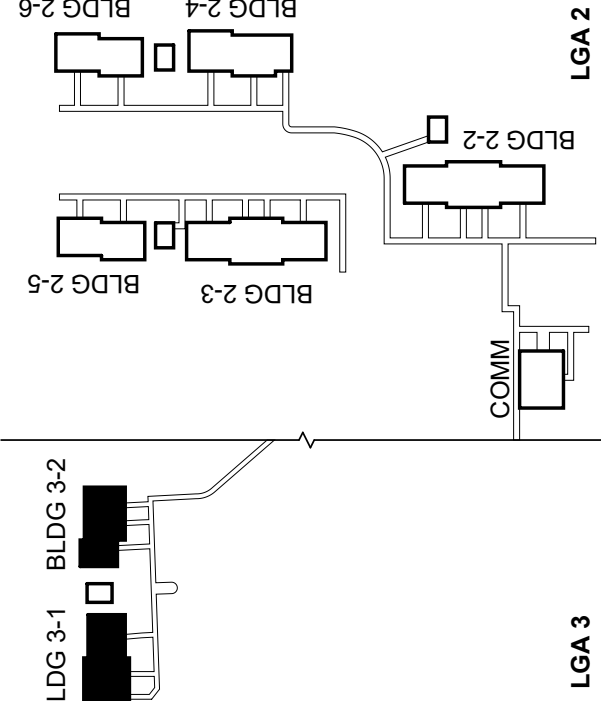

RENOVATIONS TO LAUREL
GROVE ACRES II & III
3460-3464 LAUREL GROVE ROAD
FEDERALSBURG, MD 21632


PRICING SET

DATE	06/24/2026
NO DESCRIPTION	DATE


PROJECT #	26502
-----------	-------

PROPOSED
BLDG PLANS
- LGA 2


A101

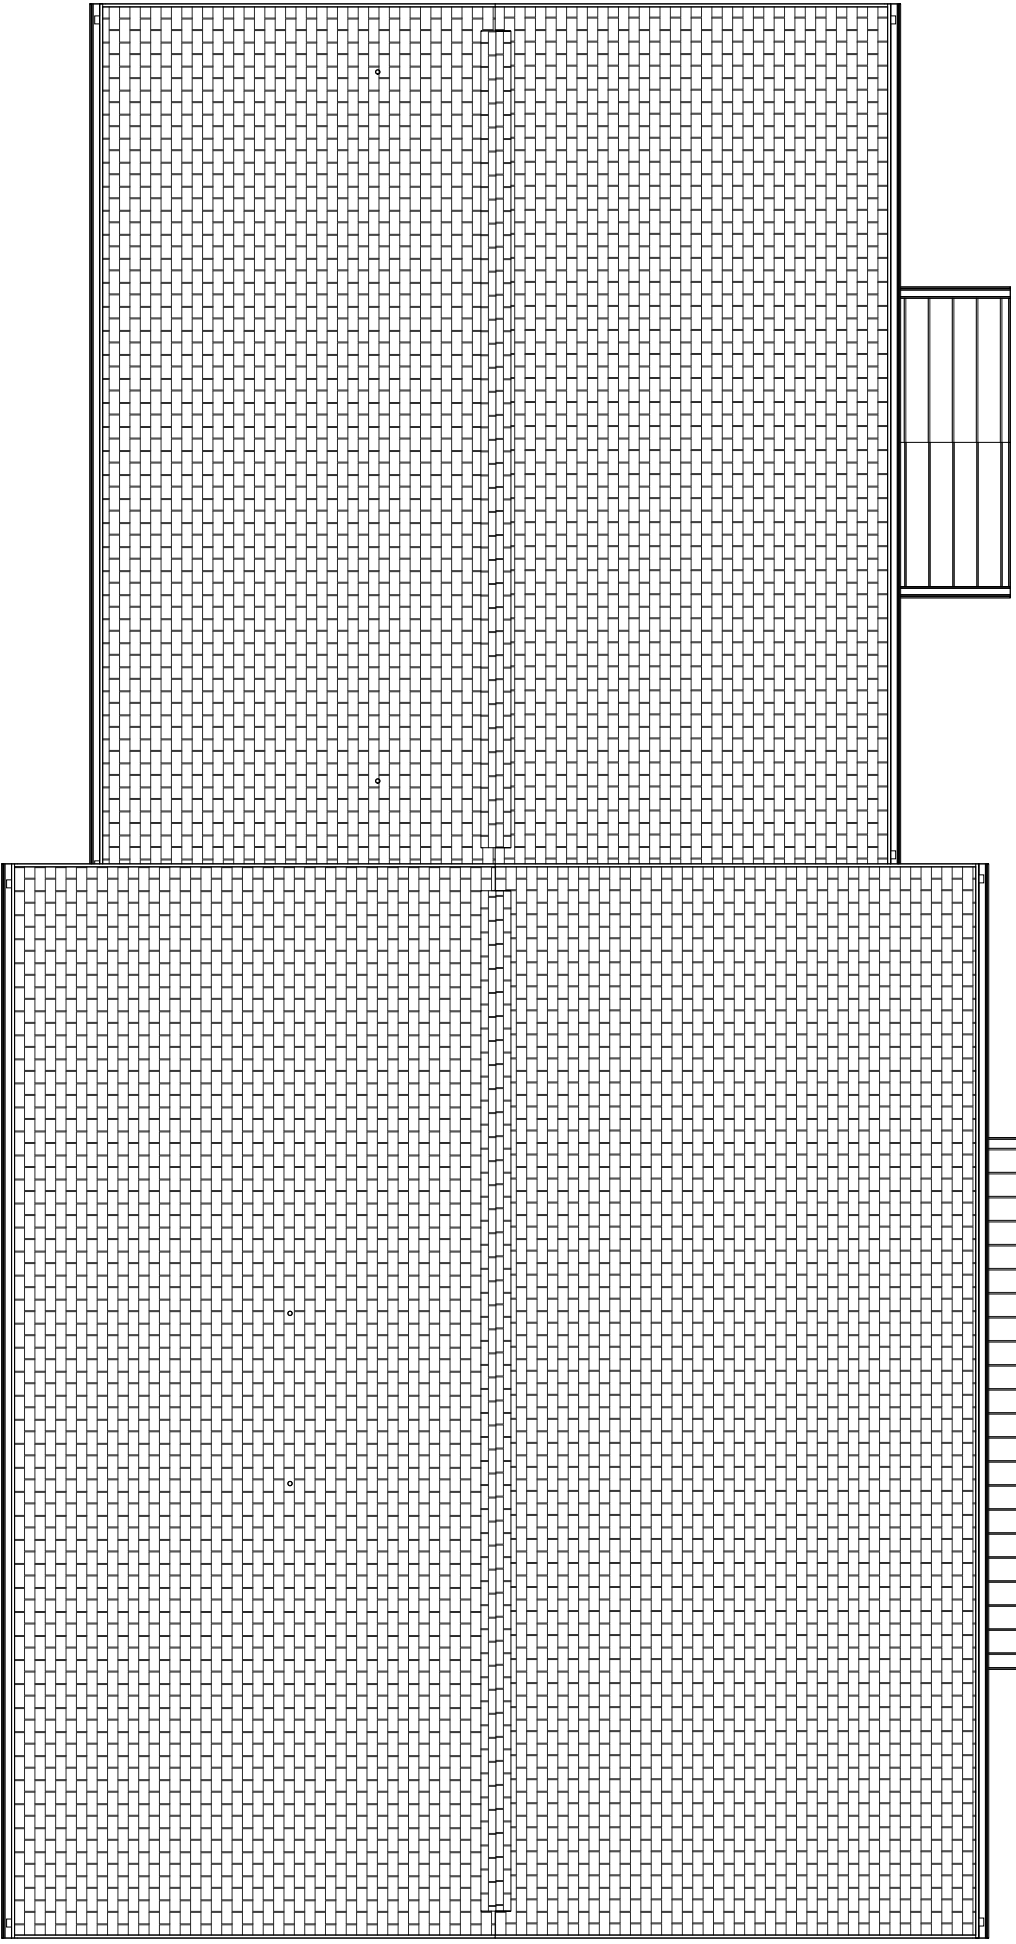


⑥ PROPOSED PLAN - BLDG 2-3 - ROOF
1/8" = 1'-0"

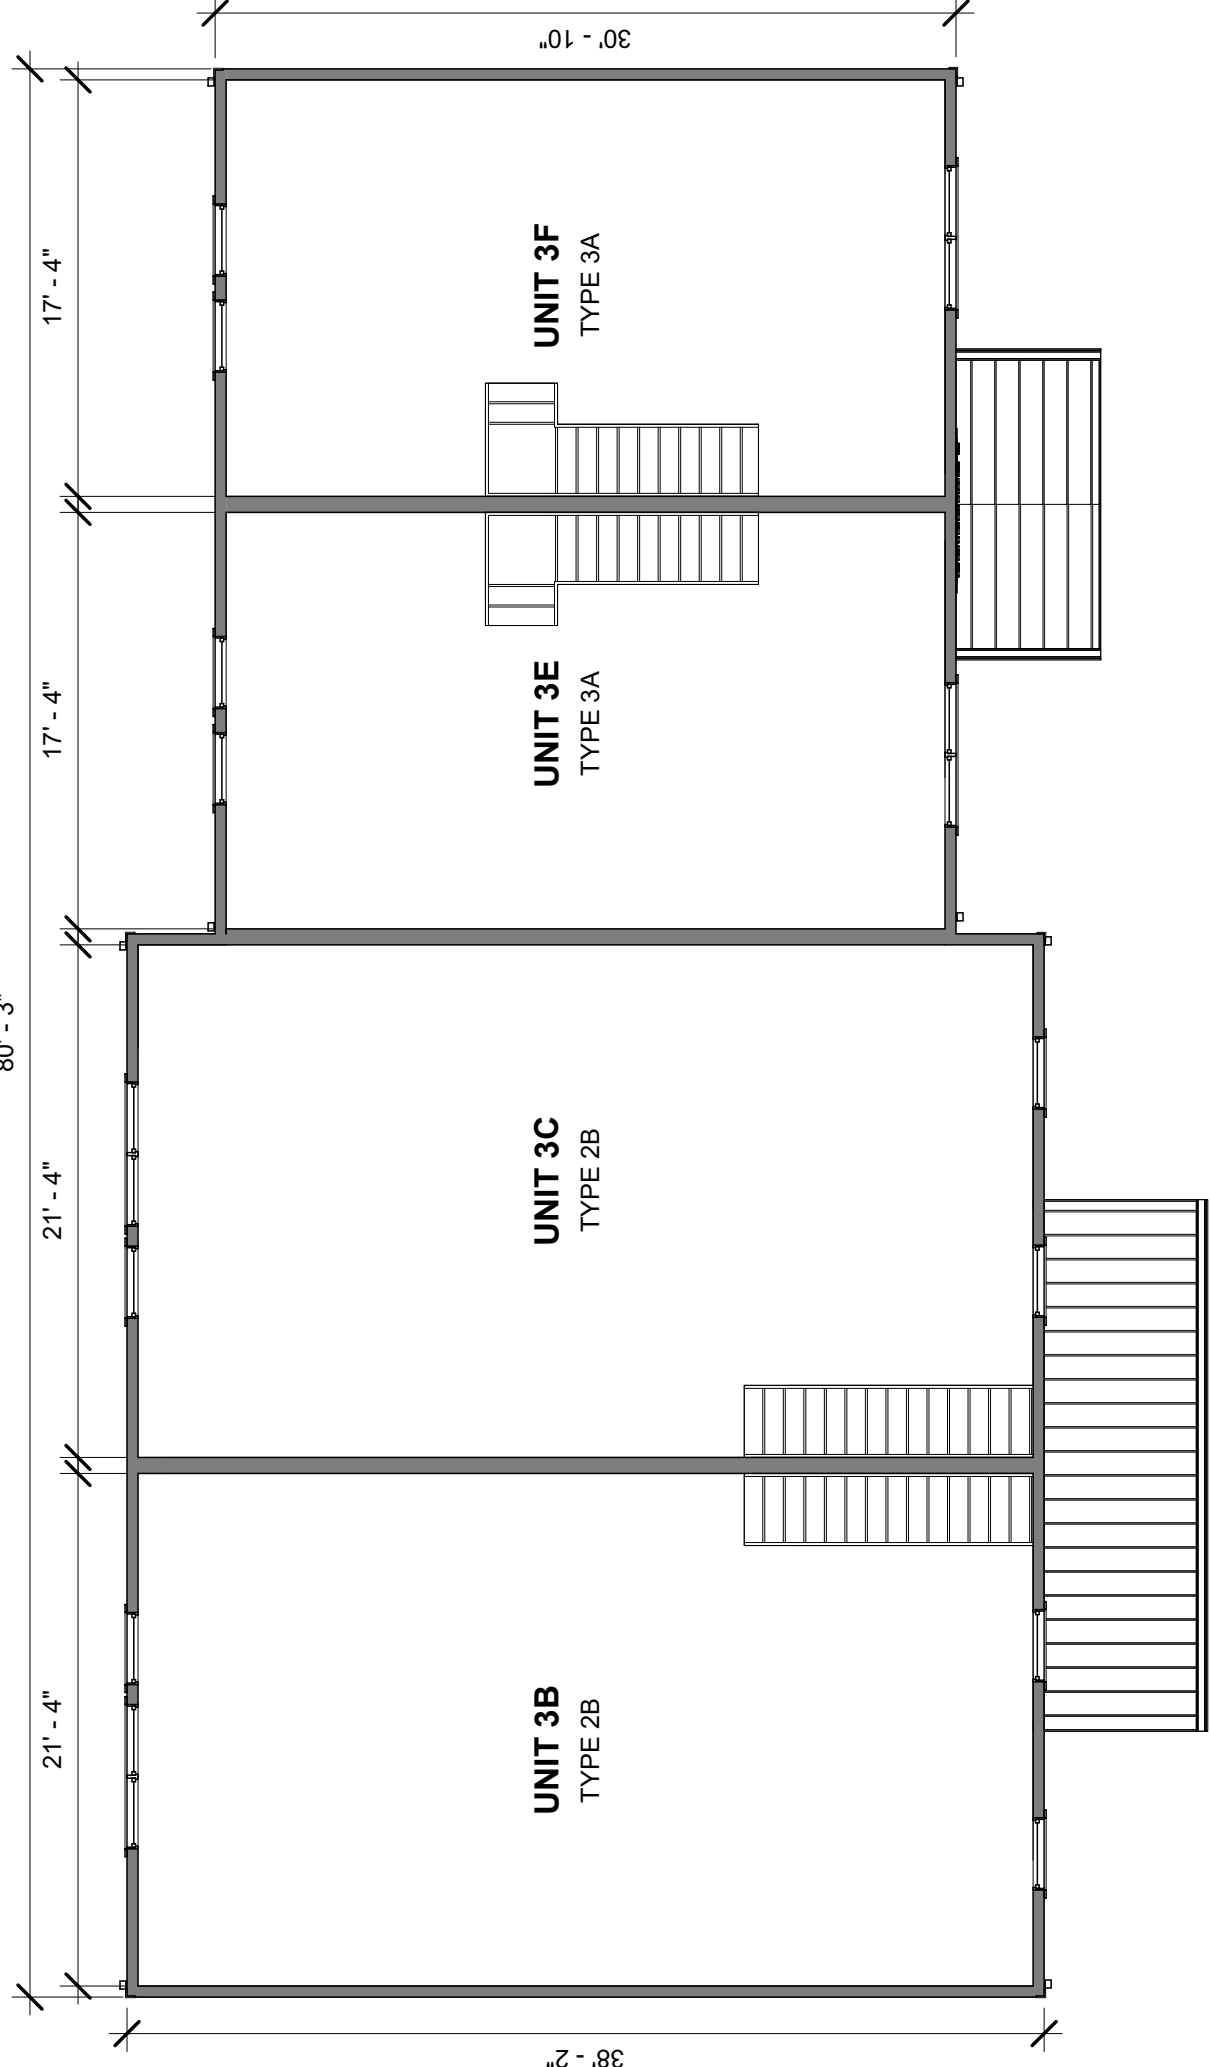


⑤ PROPOSED PLAN - BLDG 2-3 - FLOOR 2
1/8" = 1'-0"

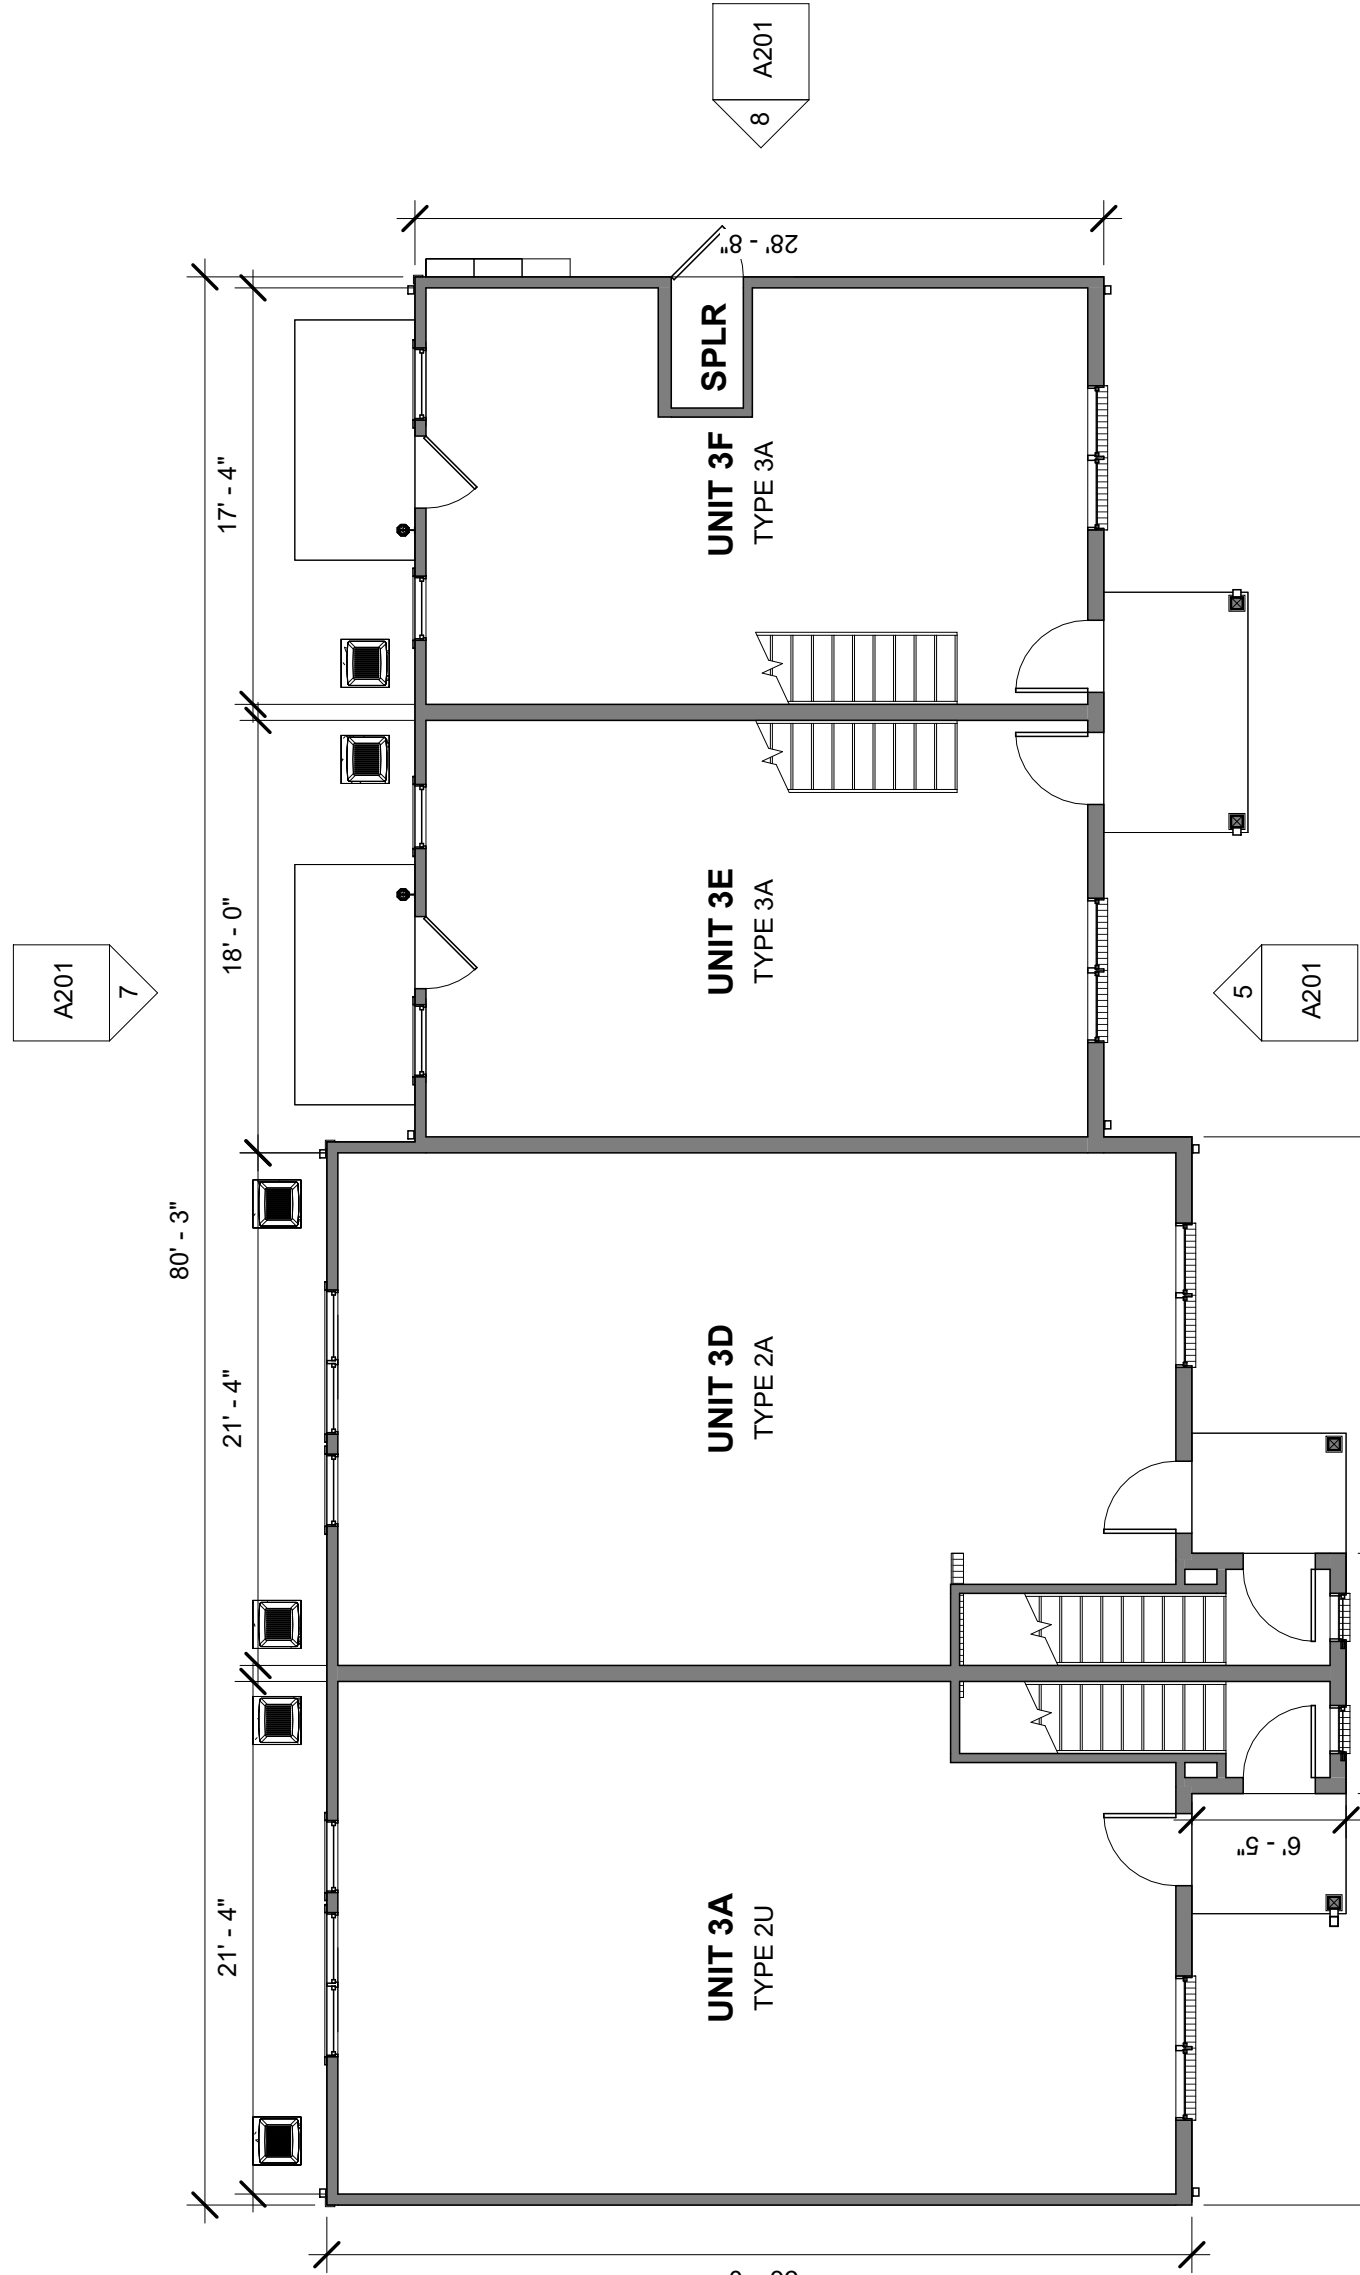


④ PROPOSED PLAN - BLDG 2-3 - FLOOR 1
1/8" = 1'-0"

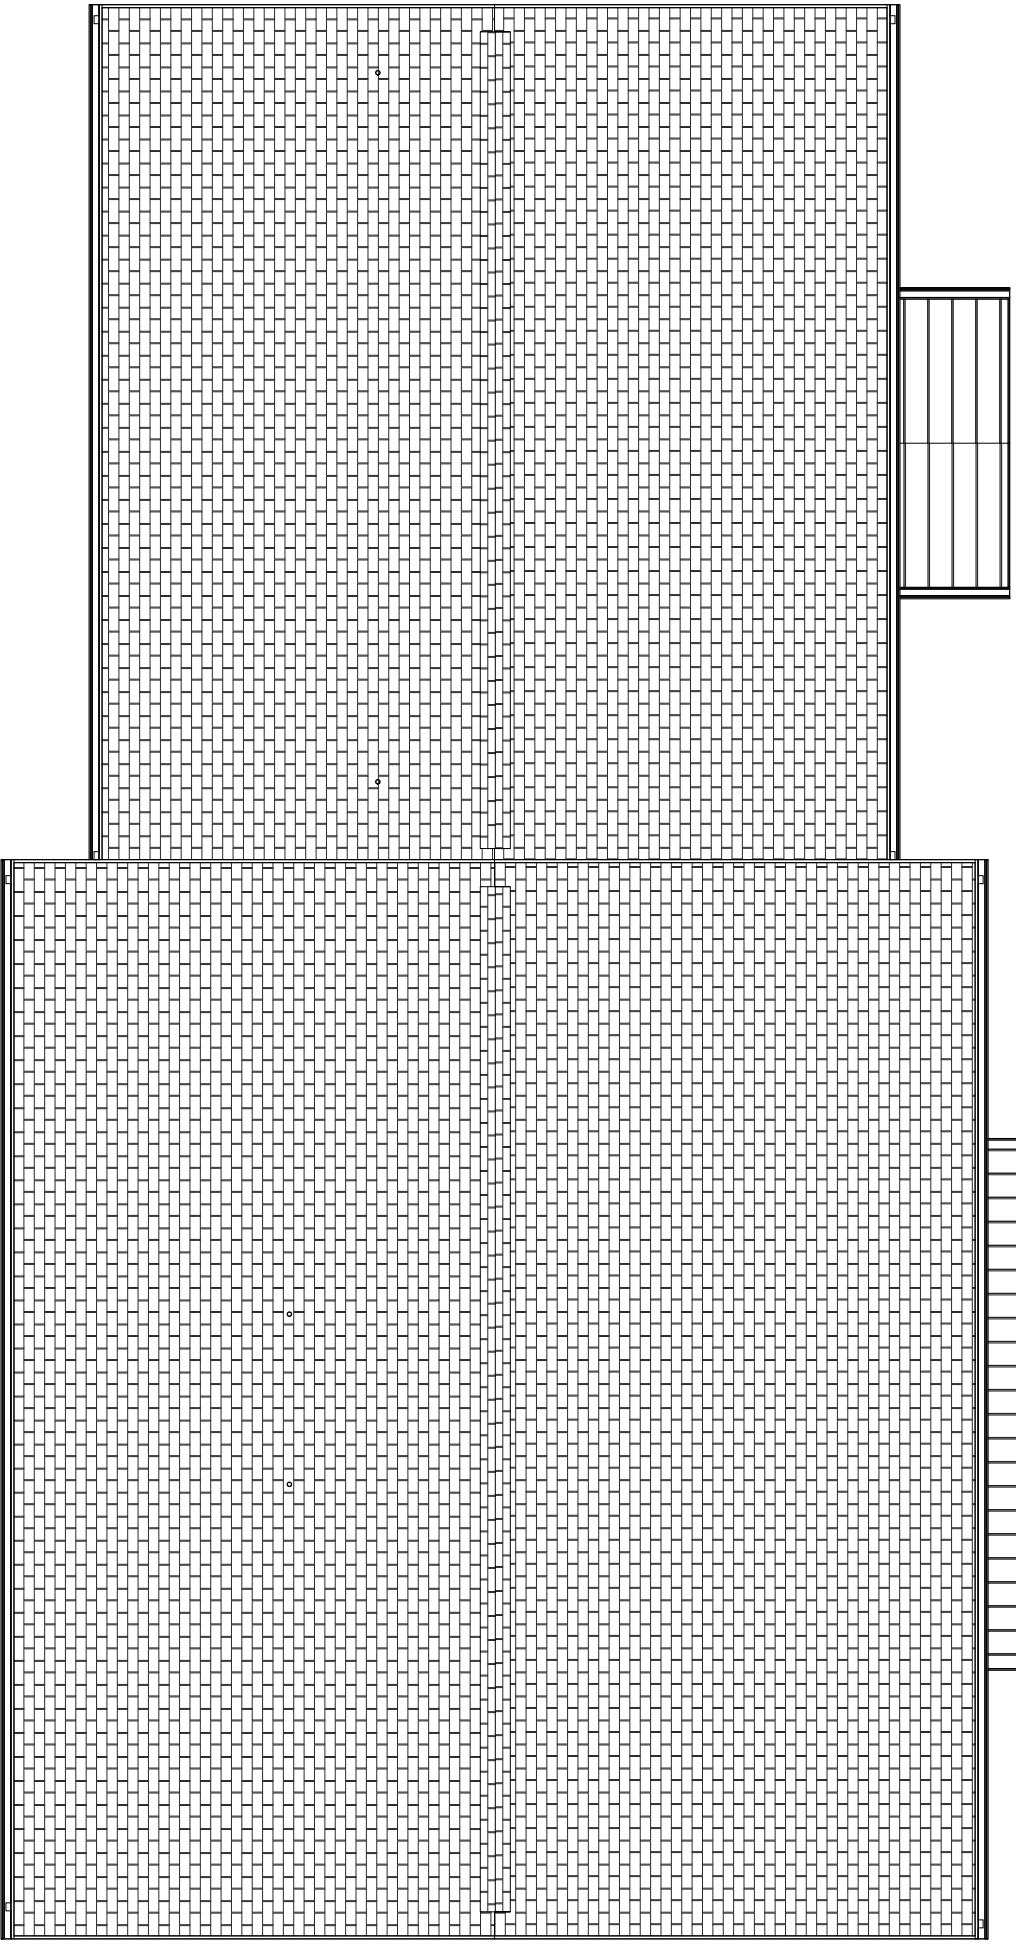



③ PROPOSED PLAN - BLDG 2-2 - ROOF
1/8" = 1'-0"

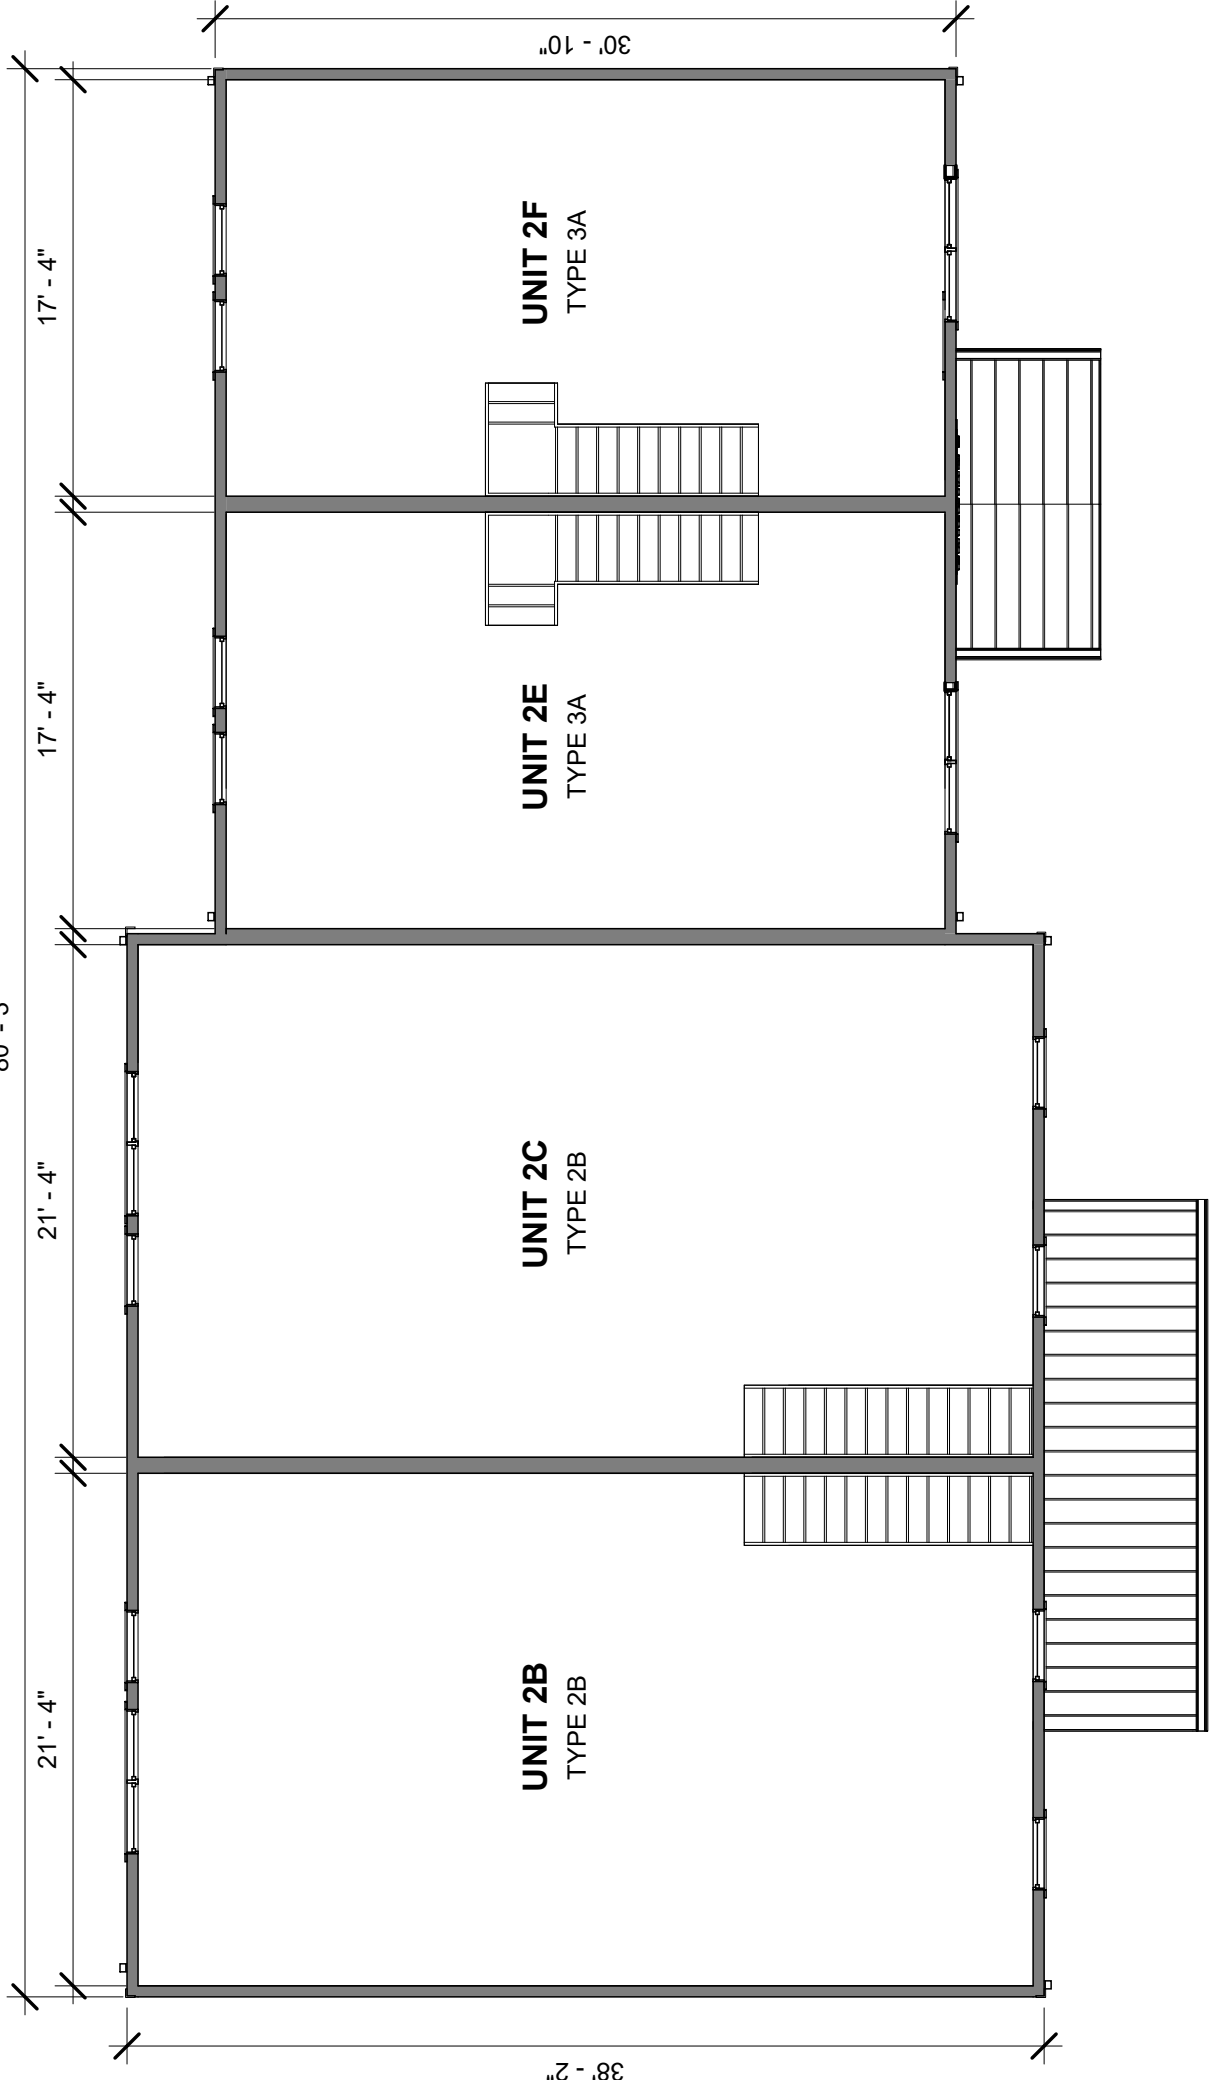

② PROPOSED PLAN - BLDG 2-2 - FLOOR 2
1/8" = 1'-0"

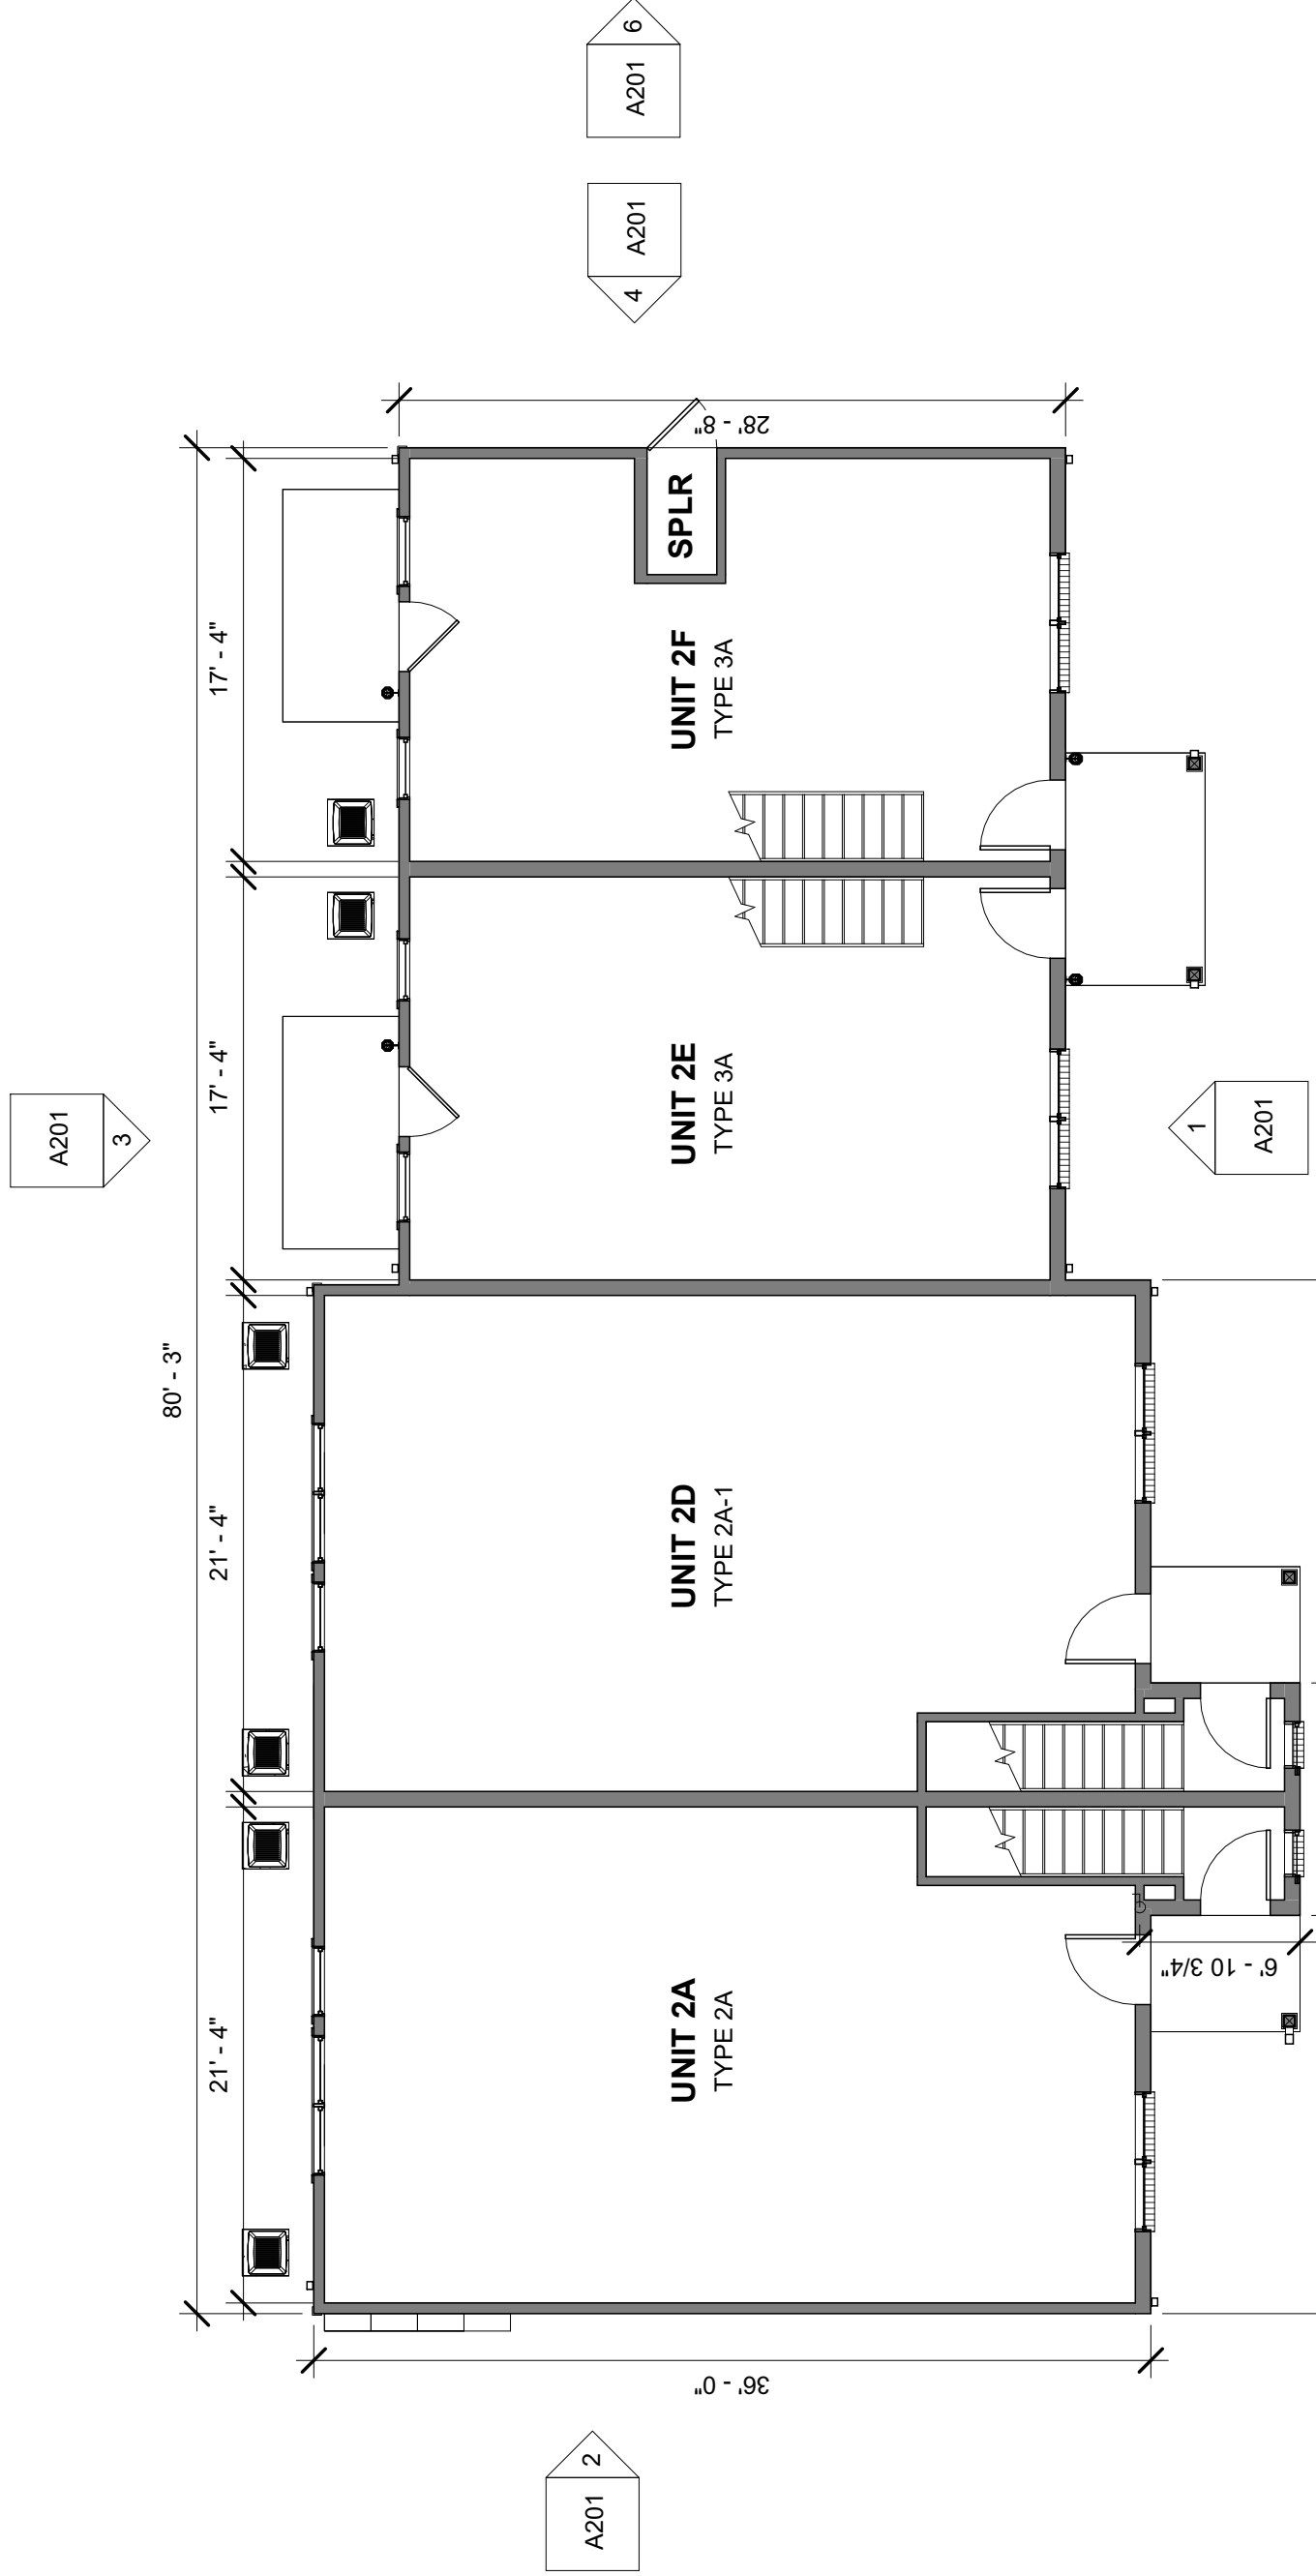

① PROPOSED PLAN - BLDG 2-2 - FLOOR 1
1/8" = 1'-0"

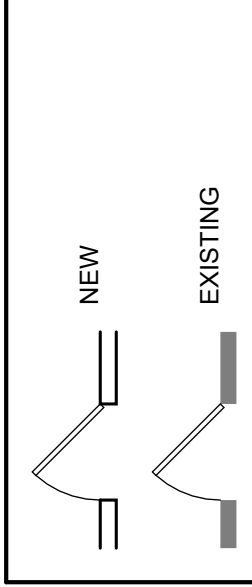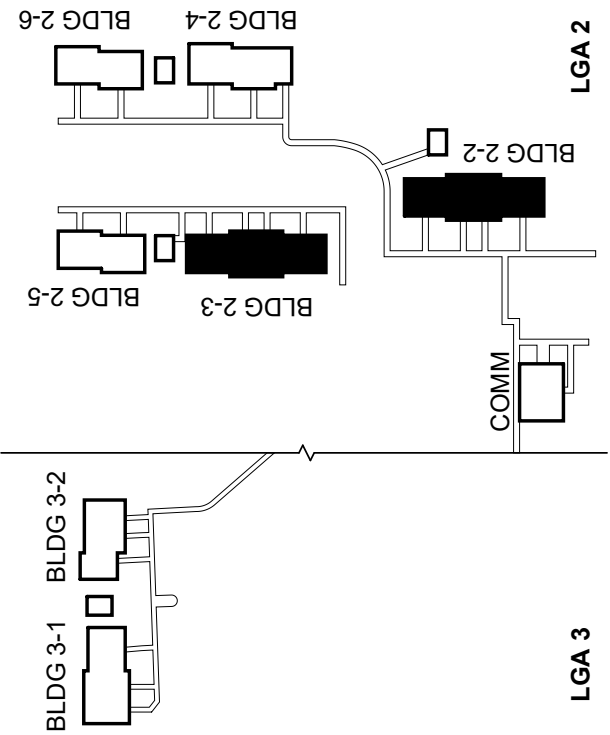

RENOVATIONS TO LAUREL
GROVE ACRES II & III
3460-3464 LAUREL GROVE ROAD
FEDERALSBURG, MD 21632


PRICING SET

DATE	06/24/2028
NO DESCRIPTION	DATE


PROJECT #	26502
-----------	-------

PROPOSED
BLDG PLANS
- LGA 2


A102

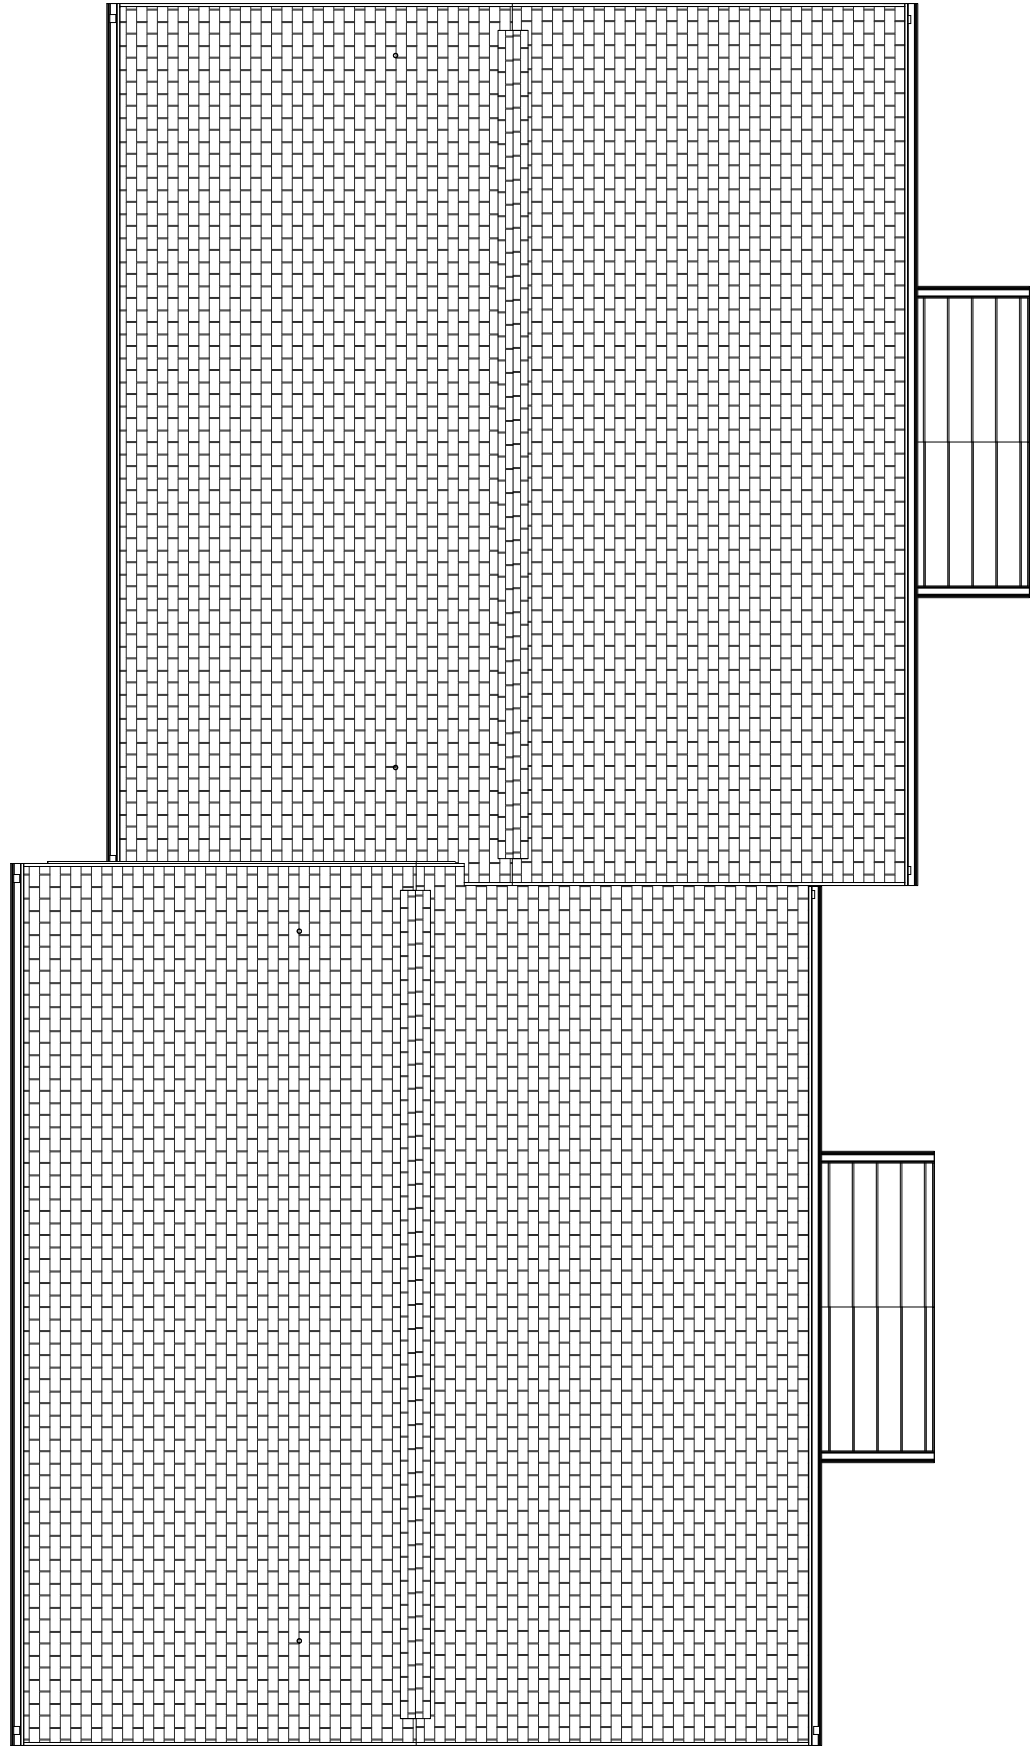


6 PROPOSED PLAN - BLDG 2.5 - ROOF
1/8" = 1'-0"

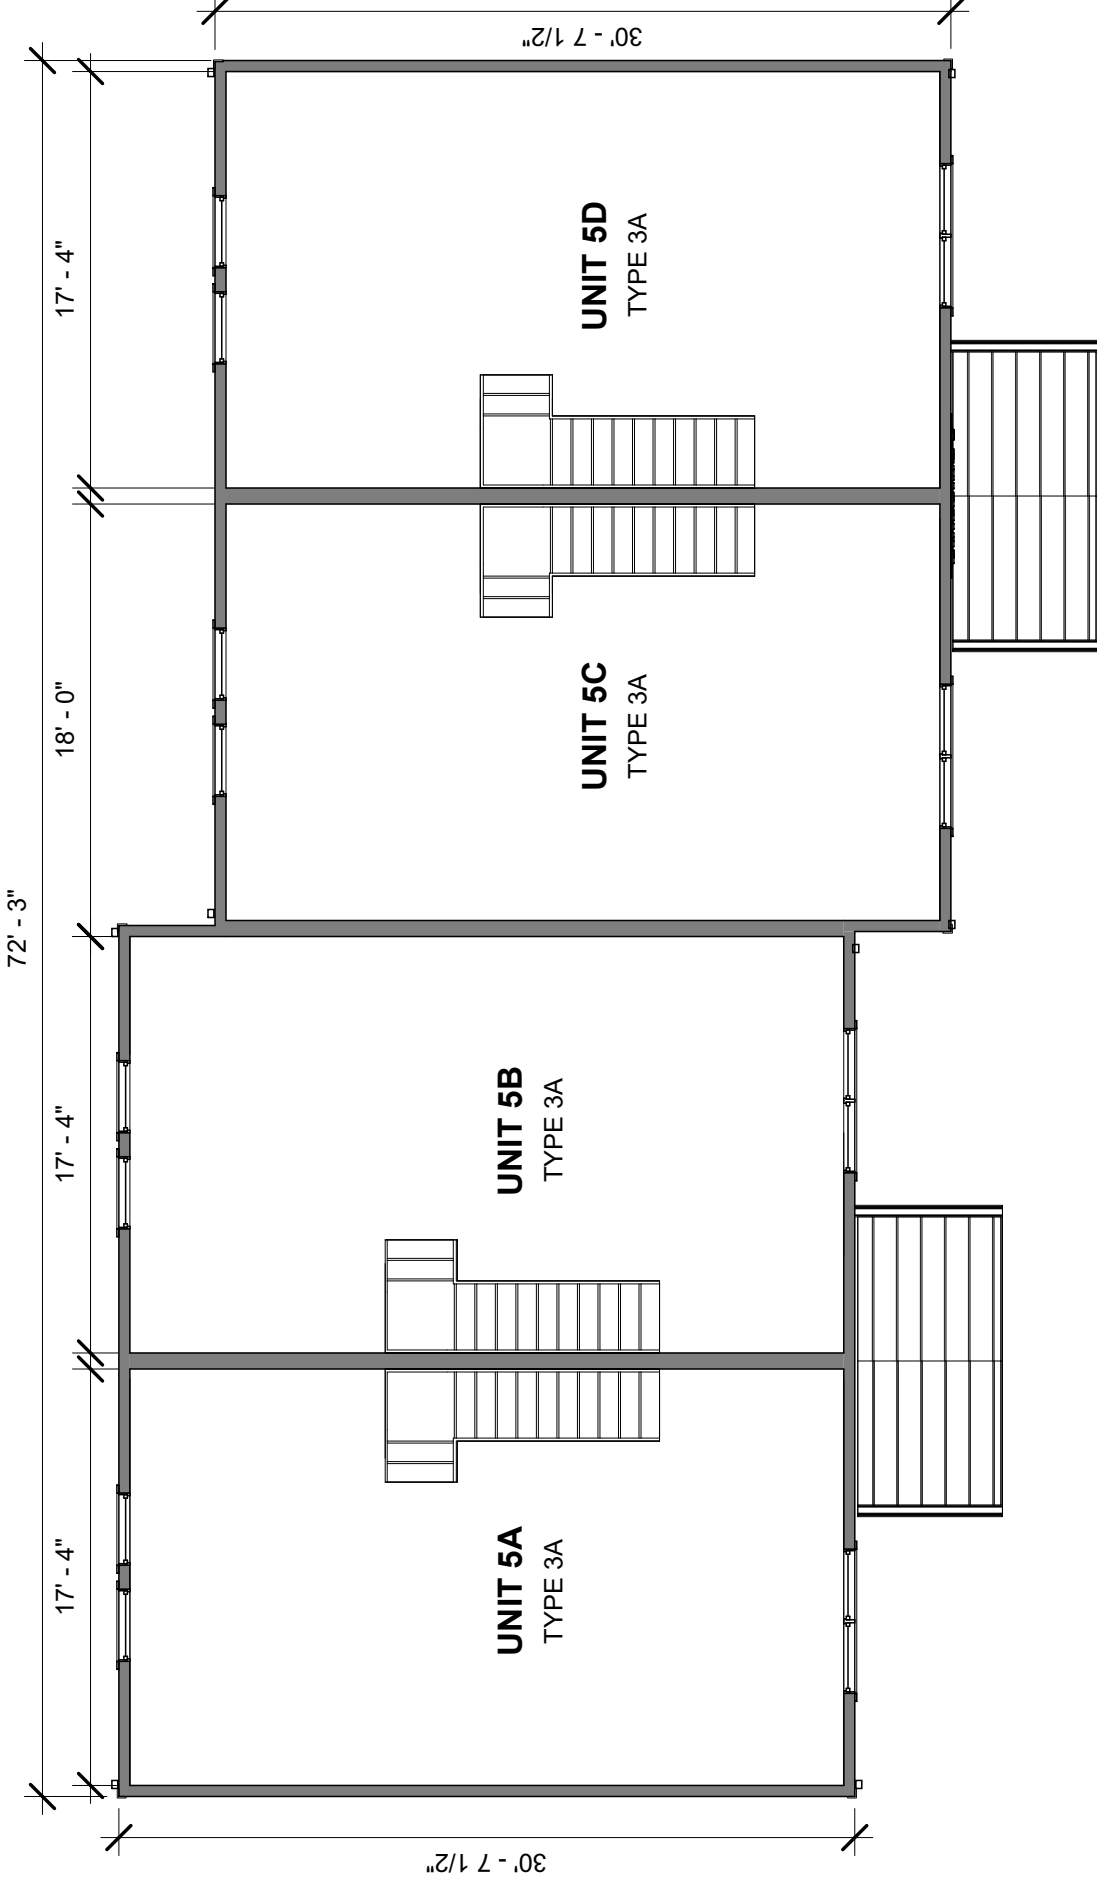


5 PROPOSED PLAN - BLDG 2.5 - FLOOR 2
1/8" = 1'-0"

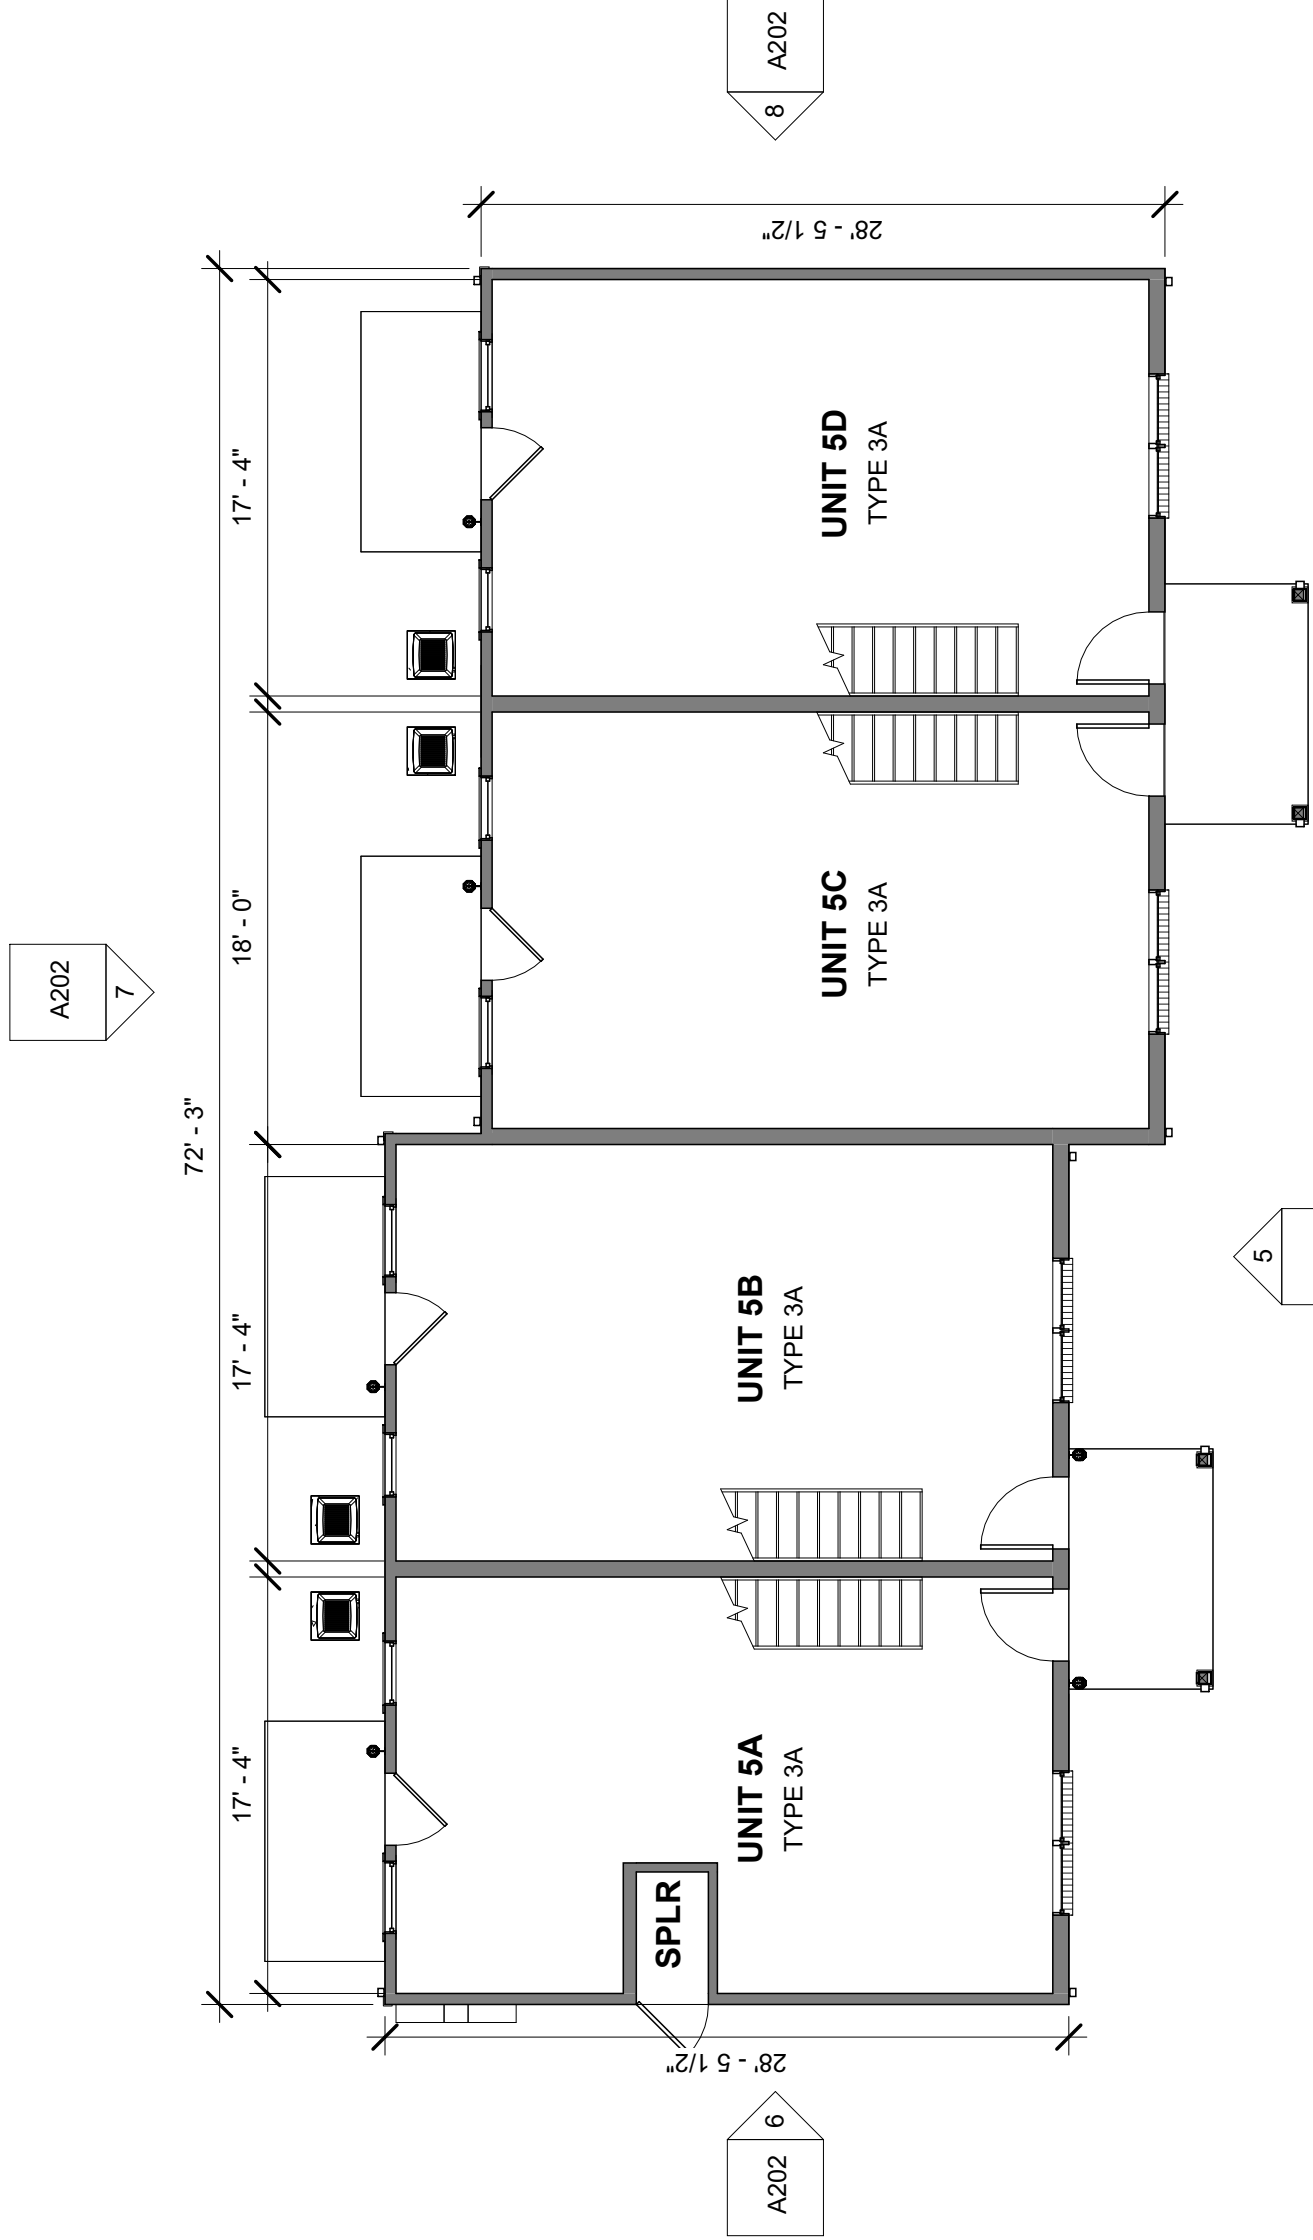


4 PROPOSED PLAN - BLDG 2.5 - FLOOR 1
1/8" = 1'-0"

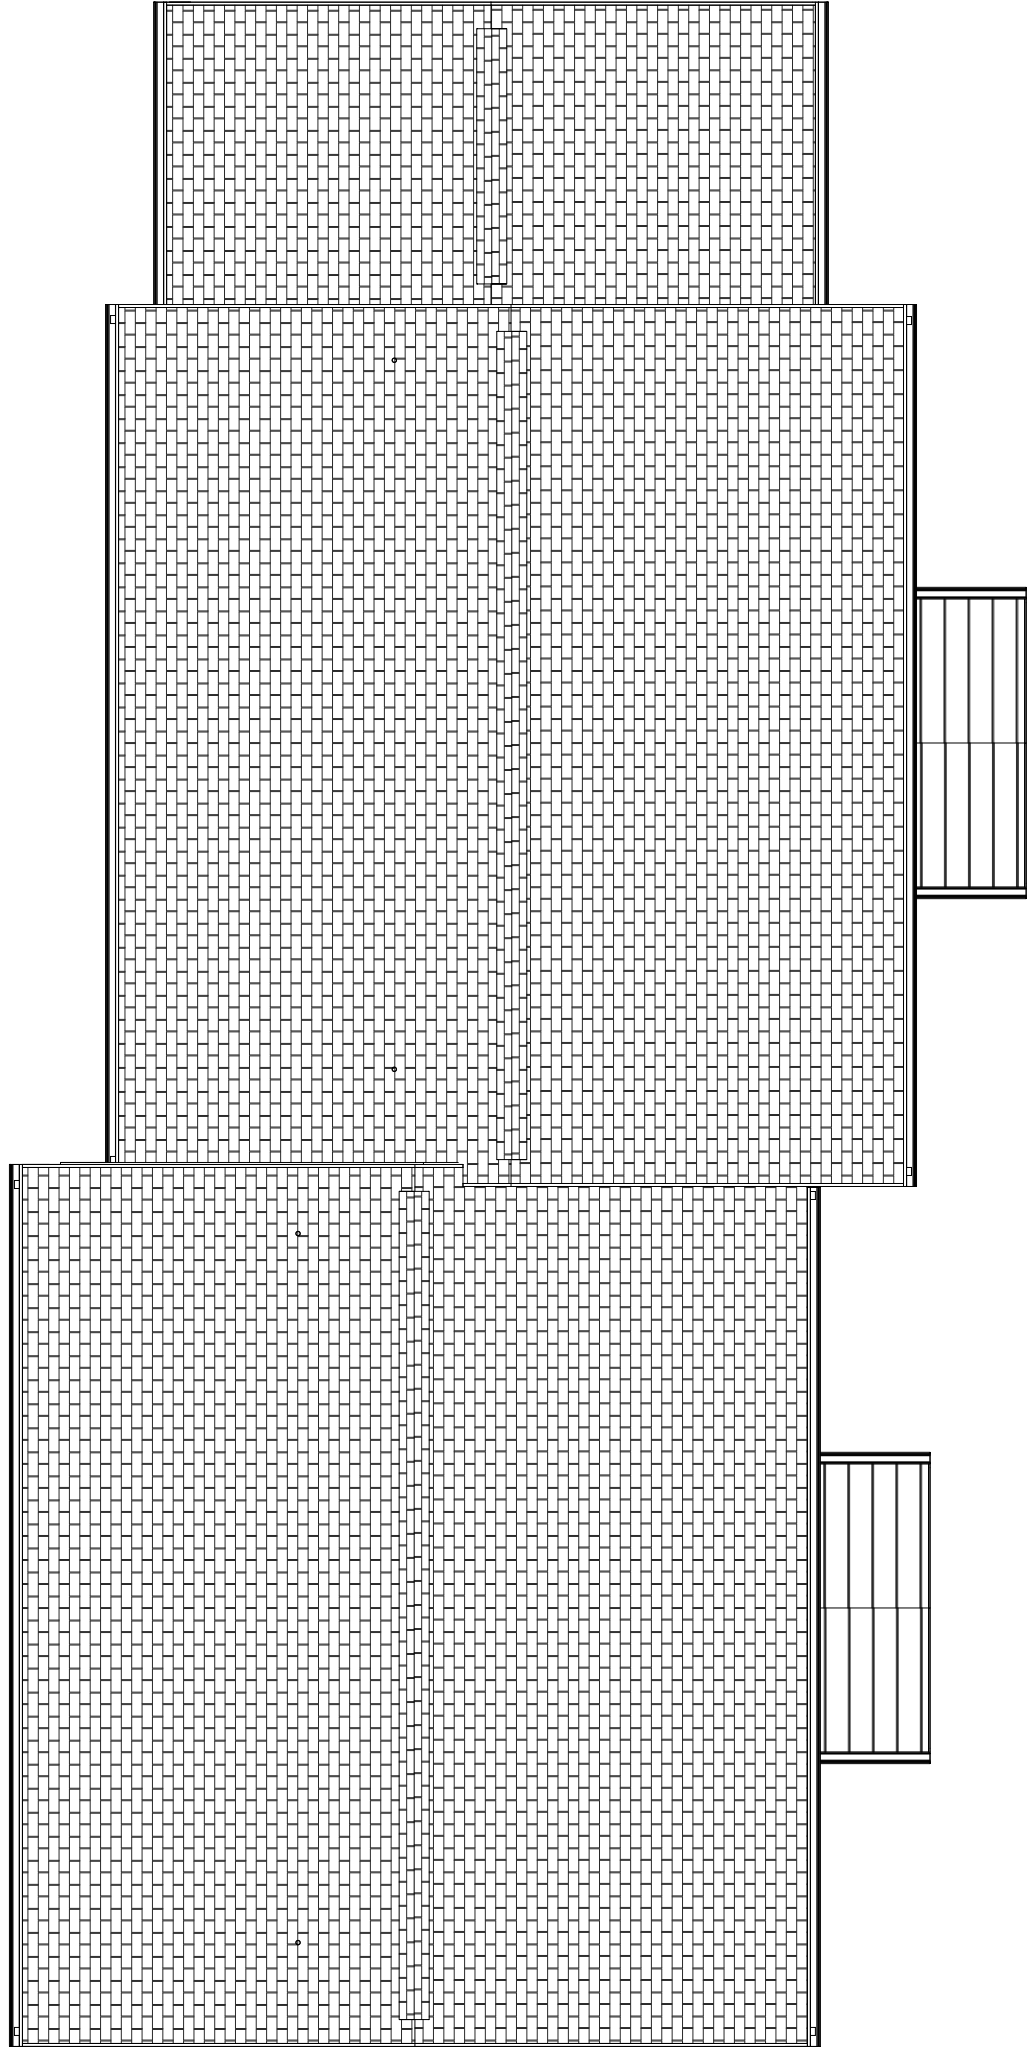



3 PROPOSED PLAN - BLDG 2.4 - ROOF
1/8" = 1'-0"

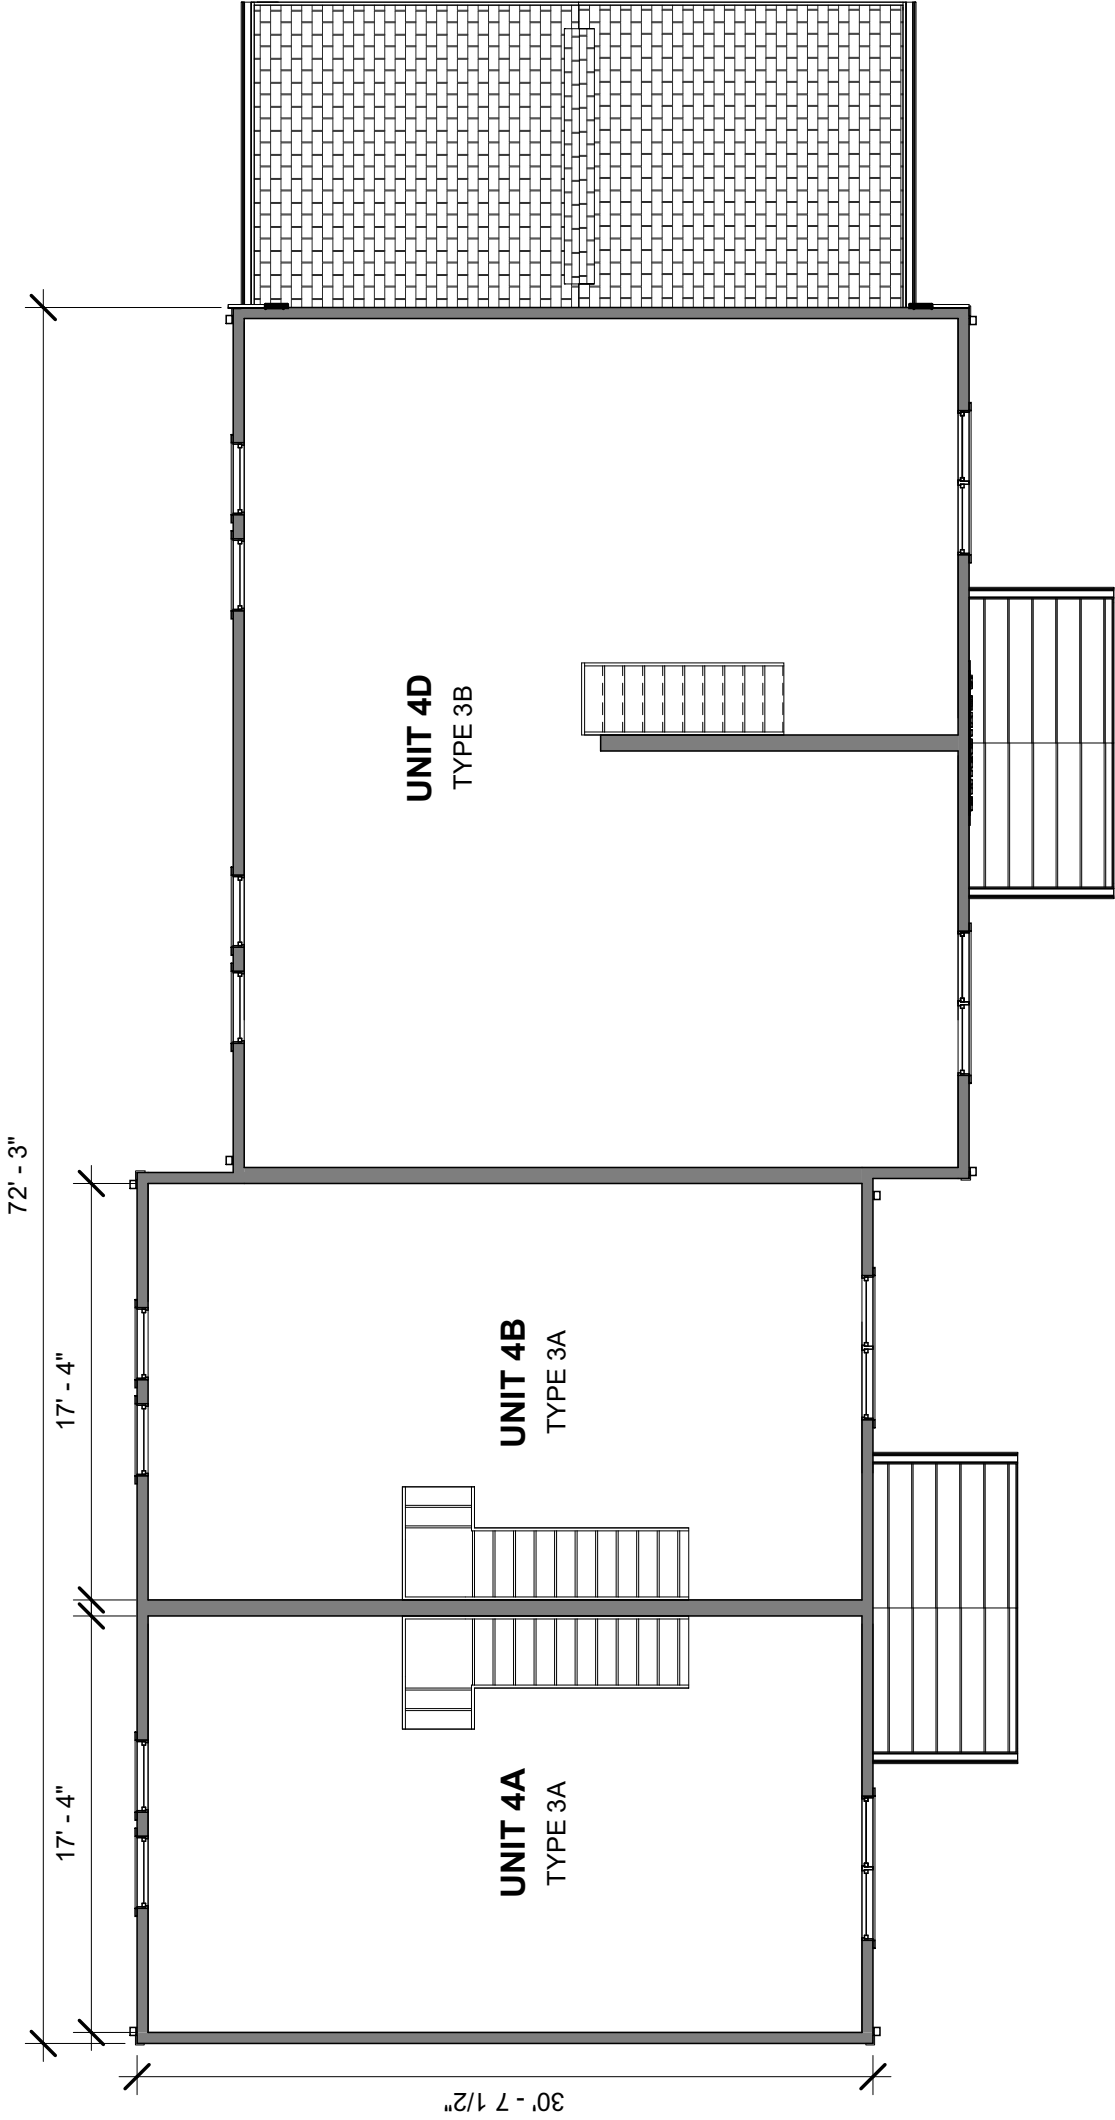

2 PROPOSED PLAN - BLDG 2.4 - FLOOR 2
1/8" = 1'-0"

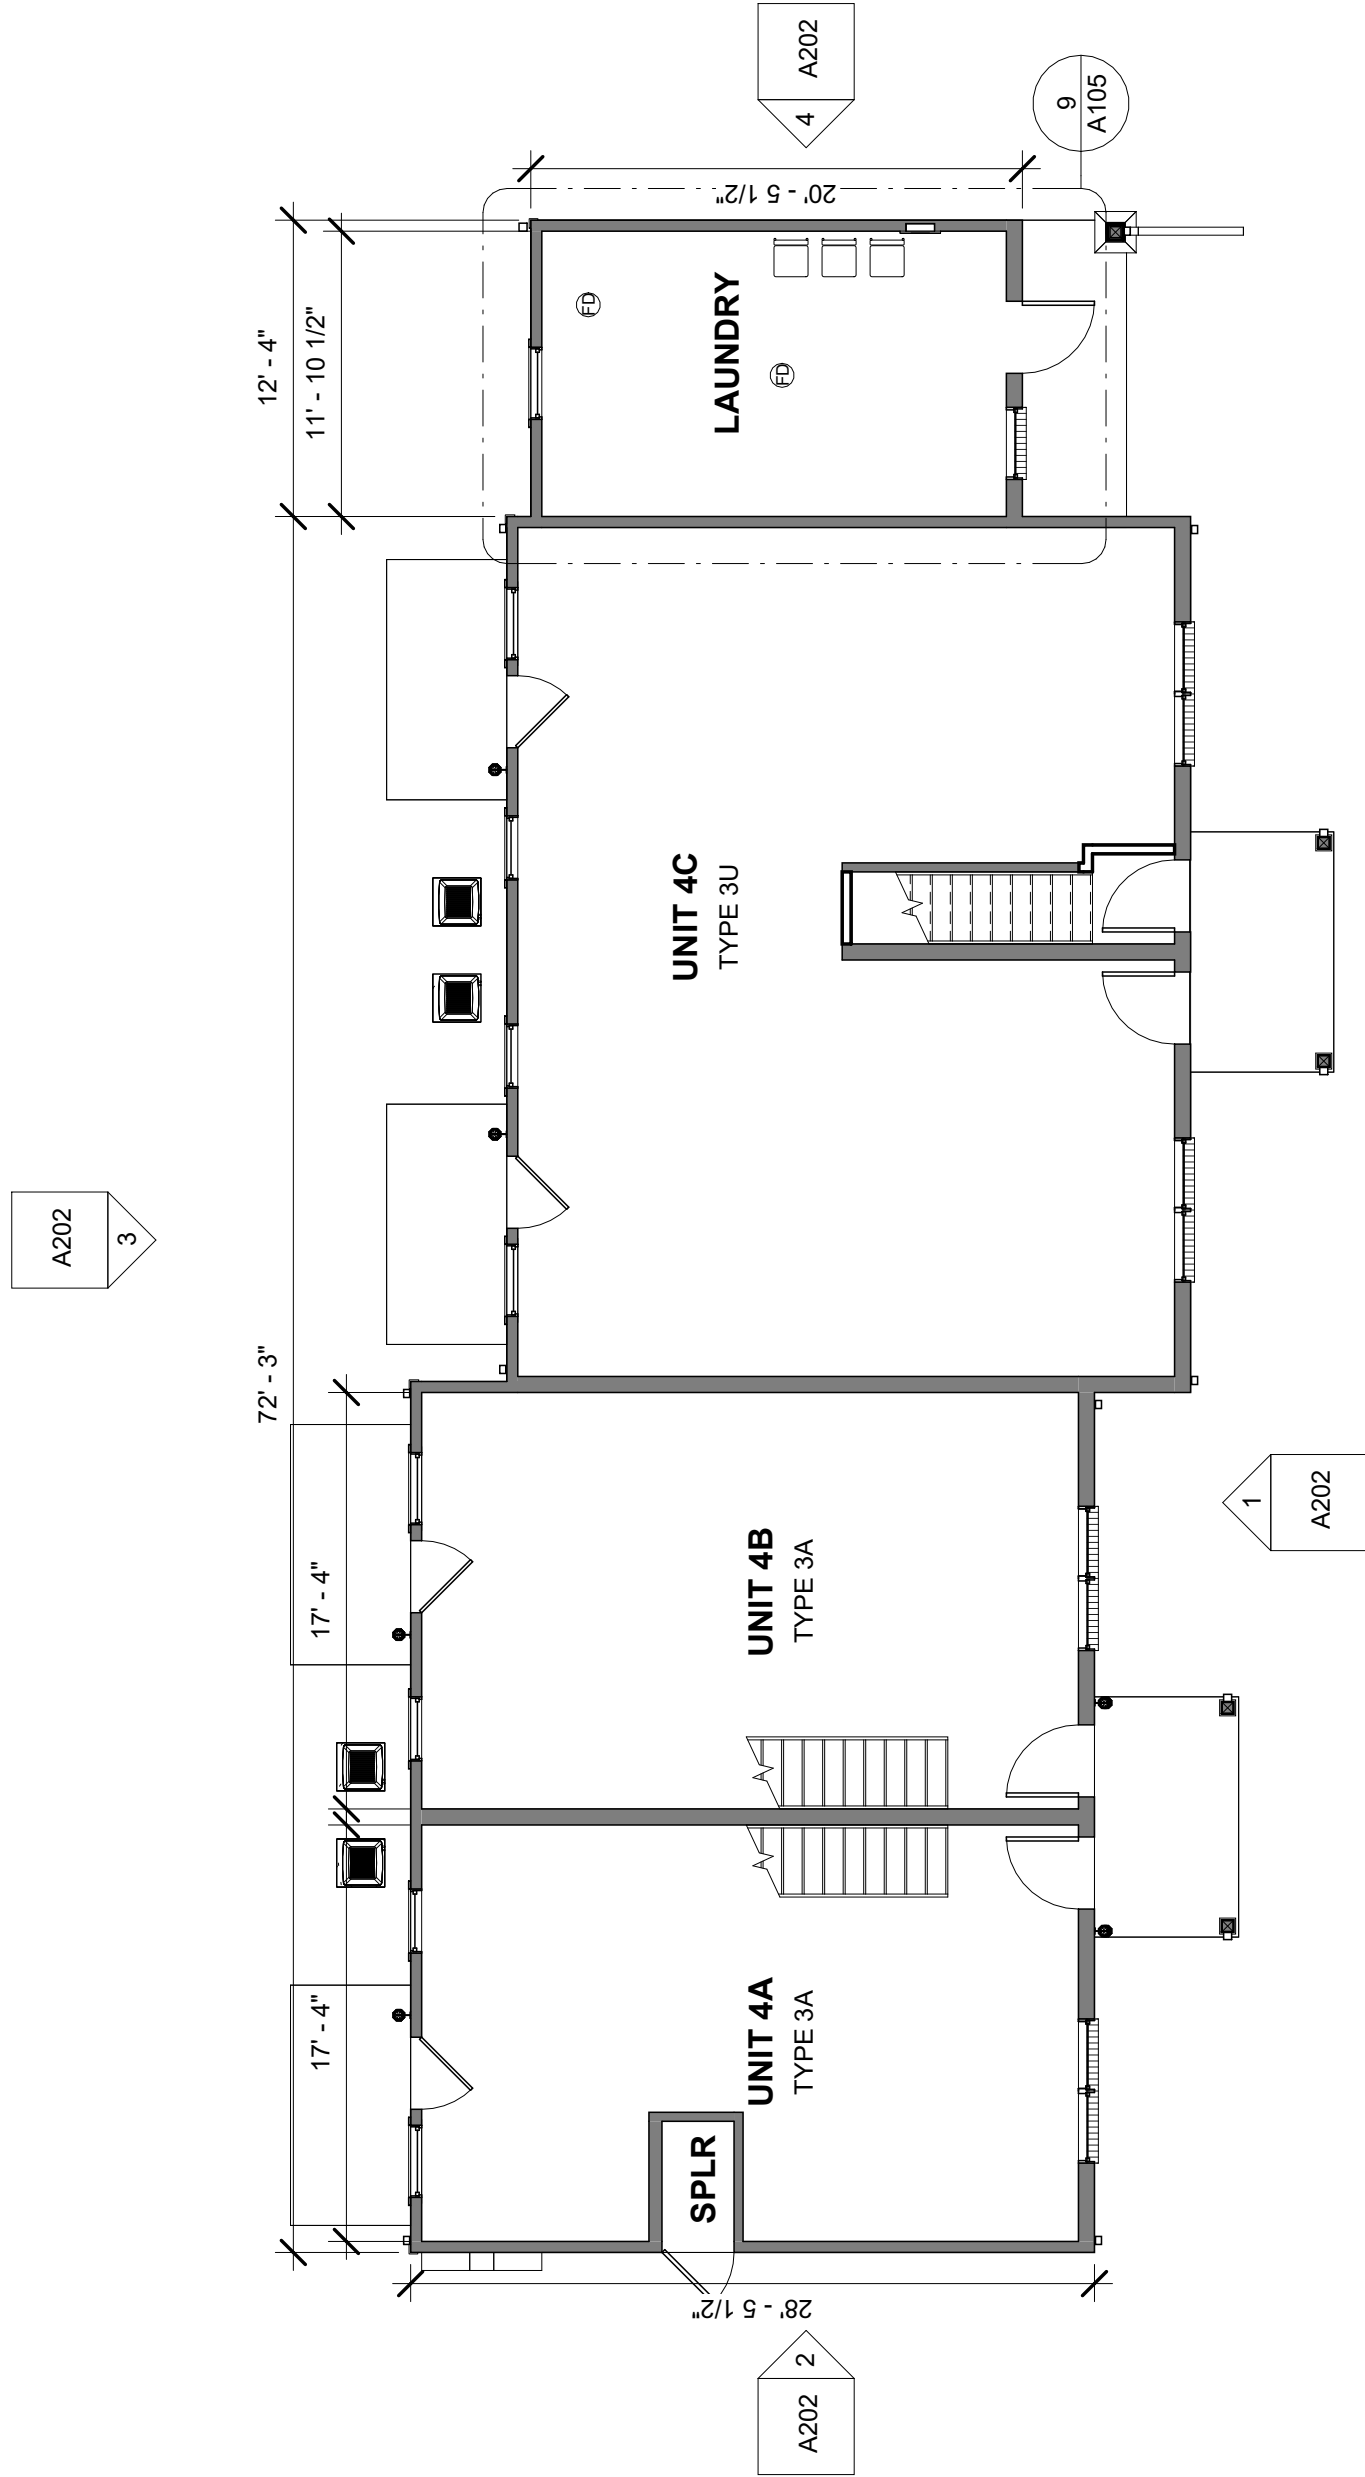

1 PROPOSED PLAN - BLDG 2.4 - FLOOR 1
1/8" = 1'-0"

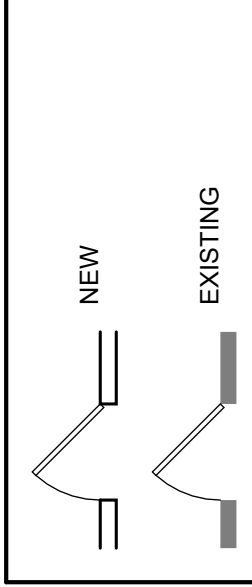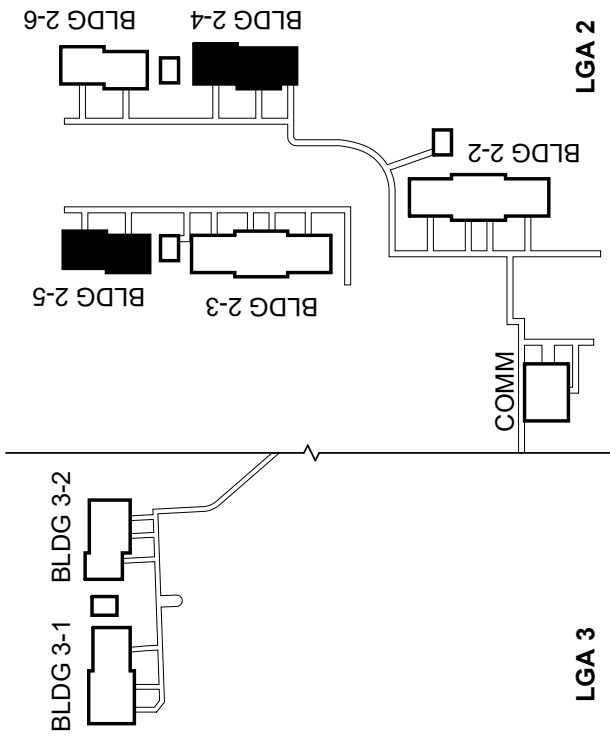

RENOVATIONS TO LAUREL
GROVE ACRES II & III
3460-3464 LAUREL GROVE ROAD
FEDERALSBURG, MD 21632




PRICING SET

DATE	06/24/2028
NO DESCRIPTION	DATE


PROJECT #	26502
-----------	-------

PROPOSED
BLDG PLANS
- LGA 2


A103

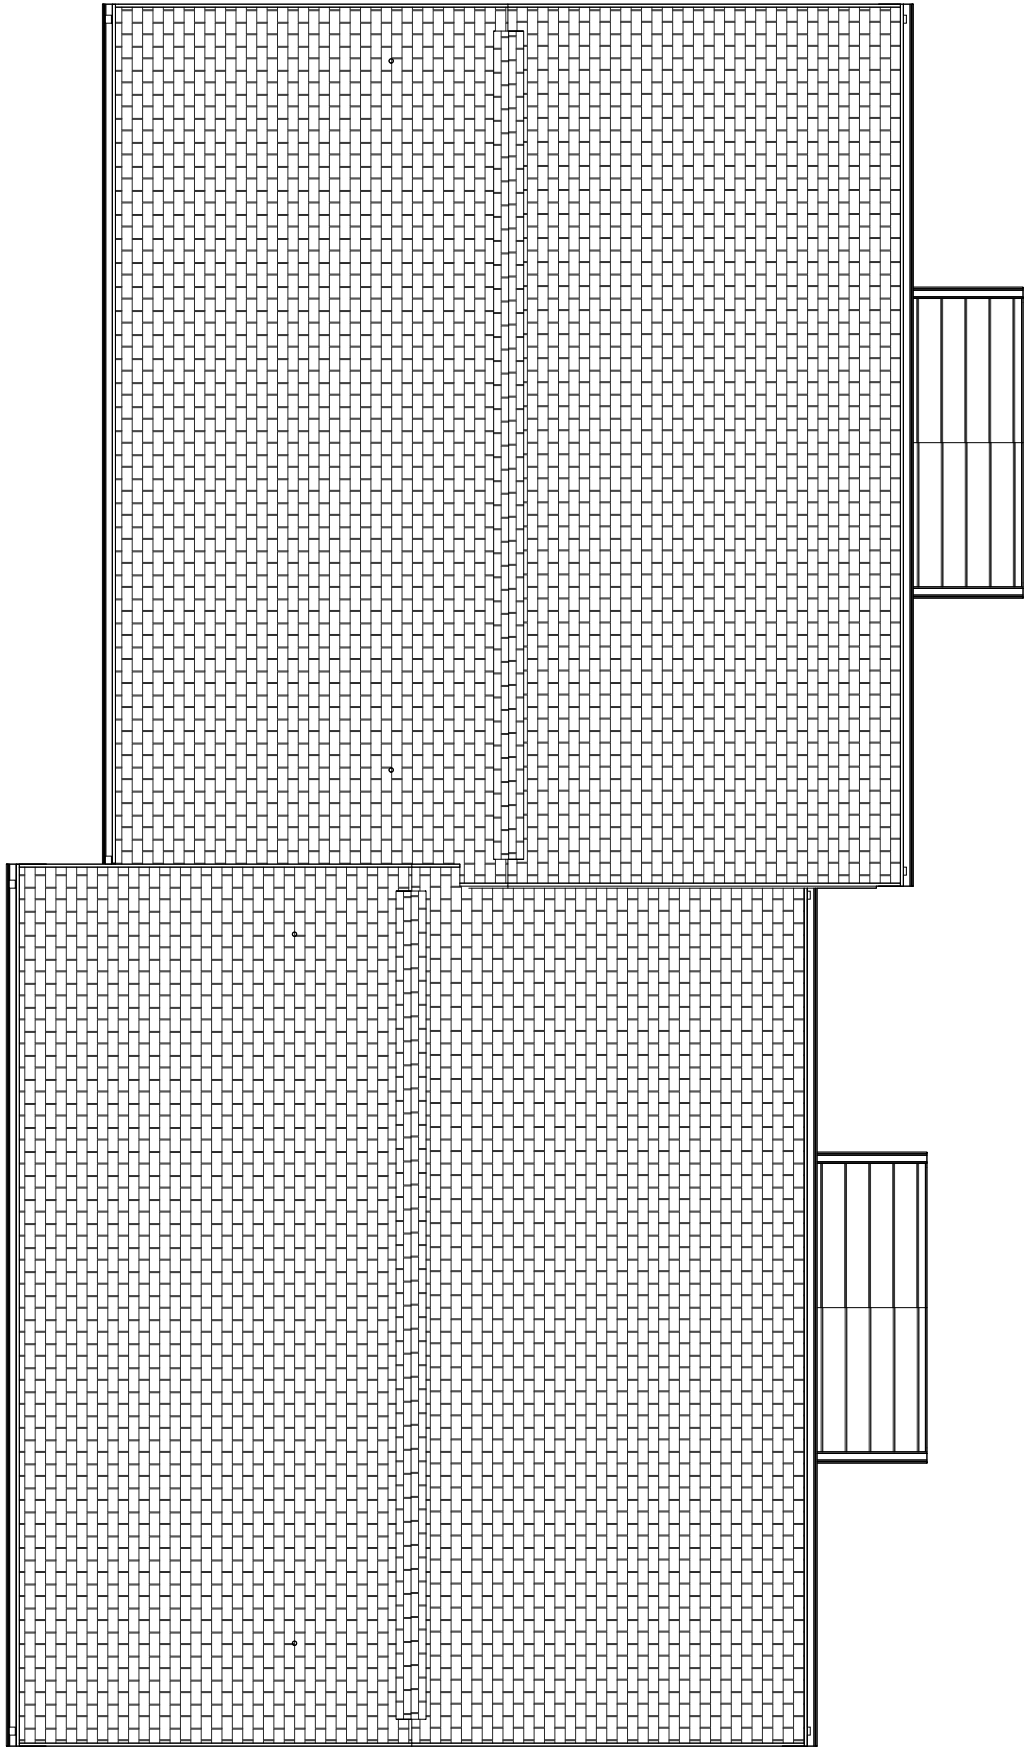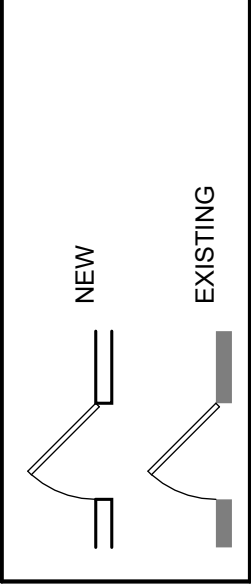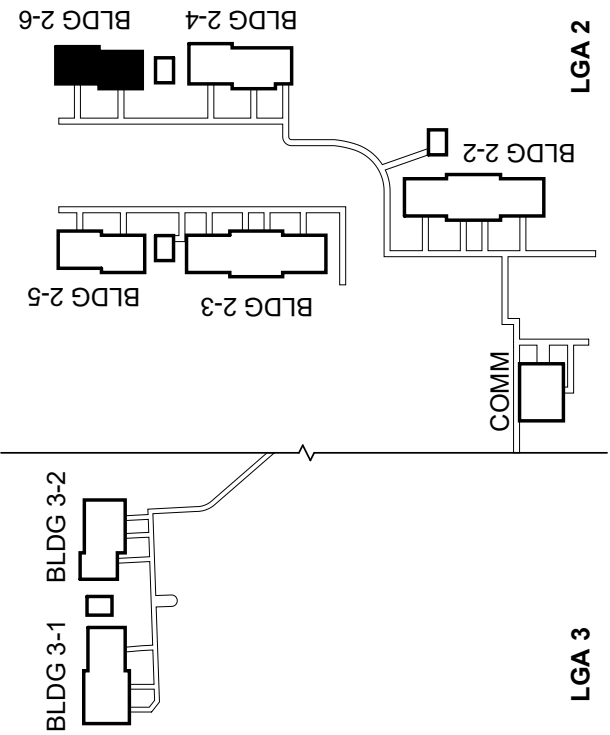

3 PROPOSED PLAN - BLDG 2-6 - ROOF
1/8" = 1'-0"

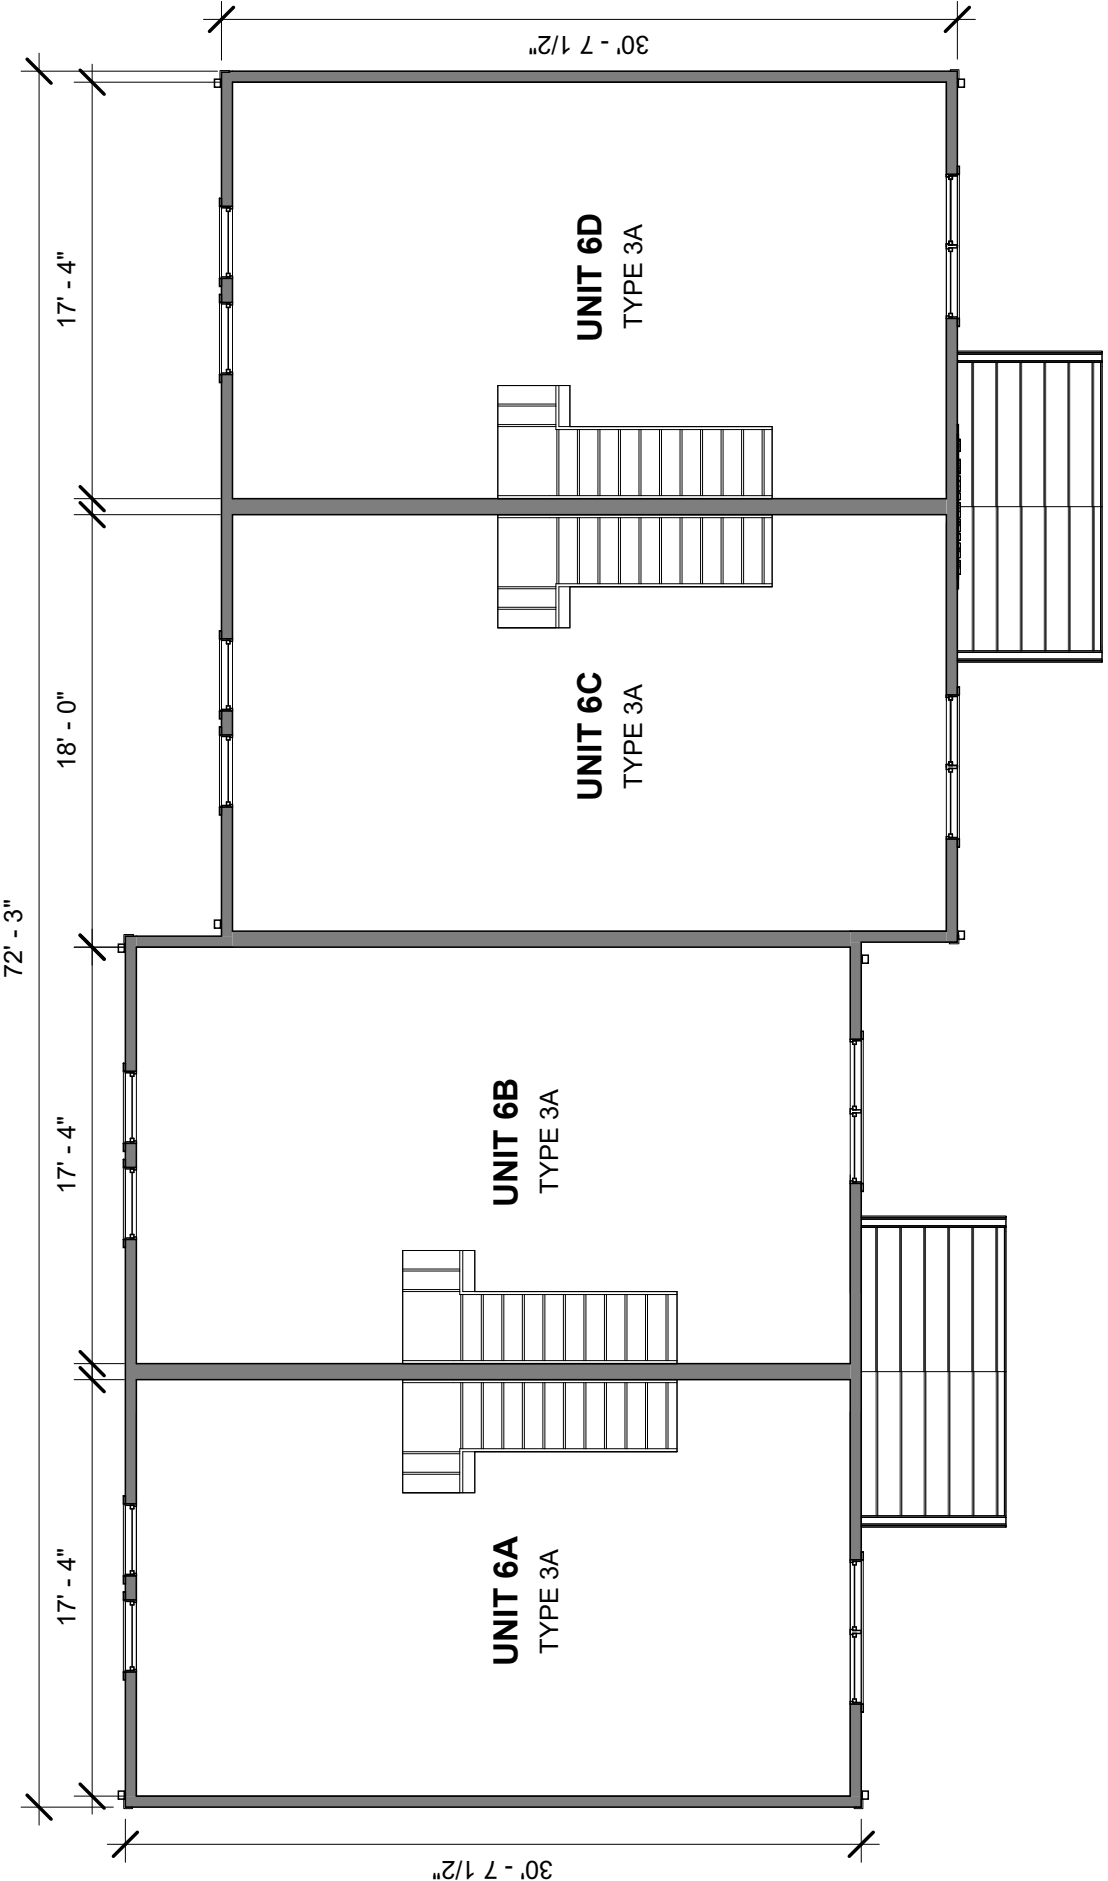

2 PROPOSED PLAN - BLDG 2-6 - FLOOR 2
1/8" = 1'-0"

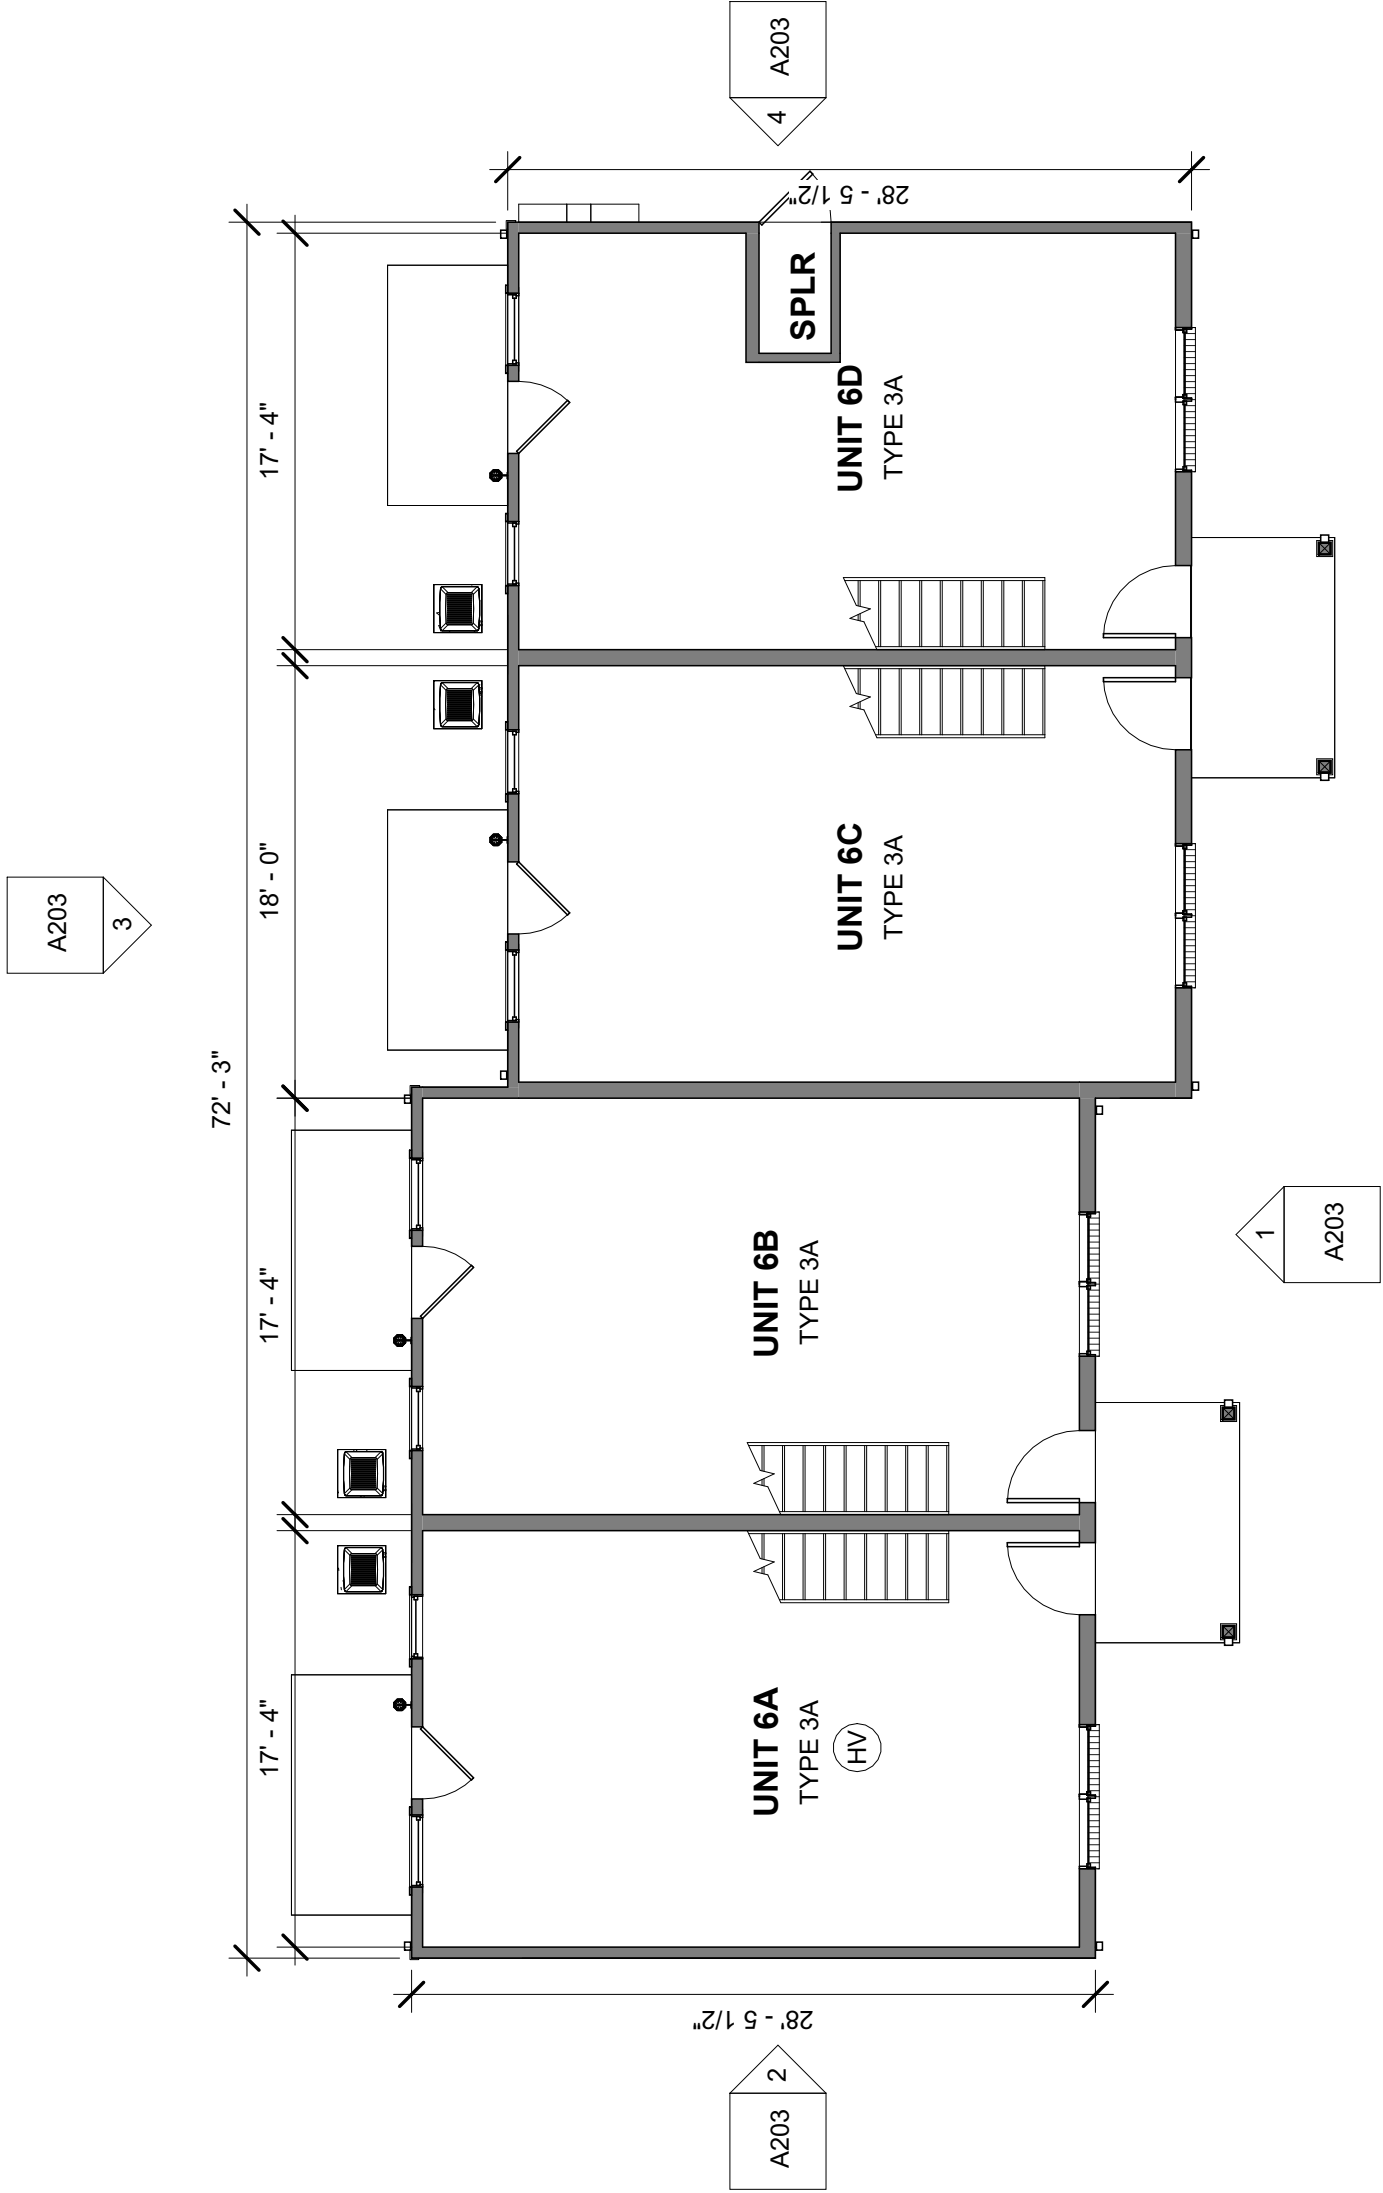

1 PROPOSED PLAN - BLDG 2-6 - FLOOR 1
1/8" = 1'-0"

RENOVATIONS TO LAUREL
GROVE ACRES II & III
3460-3464 LAUREL GROVE ROAD
FEDERALSBURG, MD 21632


PRICING SET		
DATE	NO DESCRIPTION	DATE
06/24/2026		

PROJECT # 26502


PROPOSED
BLDG PLANS
- COMMON

A106

COMMUNITY BUILDING PROPOSED NOTES	
1	INSTALL NEW SOLID CORE INTERIOR 2-PANEL DOORS WITH LEVER HARDWARE. PROVIDE PANIC HARDWARE AT COMMUNITY ROOM DOORS.
2	CONSTRUCT NEW PARTITIONS AS SHOWN TO CREATE DESIGNED ROOMS AND PATIO.
3	CONSTRUCT NEW ADDITION. ADDITION TO BE SLAB ON GRADE 2X6 FRAMING WITH WOOD TRUSSES TO MATCH EXISTING BUILDING.
4	CONSTRUCT NEW PORCH OVERHANG AT SIDE ENTRANCE. PROVIDE NEW PATIO, WRAP COLUMNS AND BEAMS IN PVC. PROVIDE VINYL SOFFIT AND EXTERIOR LIGHTING AND SIGNAGE.
5	FITNESS CENTER TO BE MINIMUM 600 SF AND INCLUDE A FOUNTAIN WITH WATER DISPENSER, FILLER STATION, EXERCISE EQUIPMENT TO BE PROVIDED BY OWNER.
6	COMMUNITY ROOM TO INCLUDE A KITCHENETTE WITH SOLID SURFACE COUNTER, ACCESSIBLE REFRIGERATOR, SINGLE BOWL UNDERMOUNT SINK, AND WALL AND BASE CABINETRY WITH PULL OUT TRASH CAN.
7	TELEWORK ROOM TO INCLUDE LAMINATE COUNTERTOPS WITH (6) STATIONS. ADDITIONAL SEATINGWORK SPACE TO BE PROVIDED FOR (2) ADDITIONAL RESIDENTS. PROVIDE TELEWORK ROOMS WITH ELECTRICAL CONNECTIONS ABOVE COUNTERTOP LEVEL. PROVIDE SUPPORTS FOR COUNTERTOP.
8	(2) MEETING ROOMS TO BE PROVIDED IN THE COMMUNITY BUILDING WITH BUILT-IN LAMINATE DESKS AS SHOWN.
9	PROVIDE ACCESS CONTROL FOR ALL EXTERIOR DOOR ENTRANCES AT THE COMMUNITY BUILDING AS WELL AS INTERIOR TO FITNESS ROOM AND COMMUNITY ROOM.
10	INSTALL NEW SPLIT SYSTEMS PER SPECS. PROVIDE ONE FOR FITNESS CENTER, ONE FOR COMMUNITY ROOM, ONE FOR TELEWORK AND MEETING ROOMS, AND ONE FOR THE REMAINDER OF THE SPACES. PROVIDE DUCTED SUPPLY AND RETURNS WITHIN BULKHEADS. OUTDOOR UNITS TO BE INSTALLED ON NEW PREFABRICATED PAUS.
11	PROVIDE NEW WATER HEATER PER SPECS. INSTALL ALL NEW SANITARY, DRAIN, AND DOMESTIC LINES WITHIN THE BUILDING FOR MODIFICATION OF SPACES.
12	PROVIDE NEW WALK-IN PANTRY FOR FOOD STORAGE. INSTALL 4 LEVELS OF SHELVING ALONG PERIMETER OF ROOM. PROVIDE STAND UP LOCKABLE FREEZER NEAR PANTRY.
13	CONSTRUCT TWO BATHROOMS WITH ONE BEING ADA ACCESSIBLE.
14	INSTALL NEW SMOKE AND CO DETECTORS THROUGHOUT.
15	RELOCATE ELECTRICAL PANEL WITHIN COMMUNITY ROOM. PROVIDE NEW BRACES.
16	PROVIDE (1) NEW FIRE EXTINGUISHERS WITHIN RECESSED CABINETS.
17	FLOORING TO BE LVT THROUGHOUT WITH WOOD BASE AND SHOE MOLD. PROVIDE TILE FLOOR AND HALF HEIGHT WALLS WITHIN BATHROOMS. PROVIDE WAINGSCOTTING TRIM WITHIN COMMUNITY ROOM. BOARD CONFERENCE ROOM, VESTIBULE, AND TELEWORK ROOM. PROVIDE SHEET VINYLE FLOORING WITH VINYL BASE IN MECHANICAL CLOSETS. PROVIDE RUBBER FLOORING WITH RUBBER BASE WITHIN FITNESS ROOM WITH RUBBER BASE.
18	INSTALL GYPSUM BOARD CEILINGS WITHIN ALL ROOMS.
19	INSTALL SOLAR PANELS ON ROOF. EQUIPMENT TO BE LOCATED ON EXTERIOR.

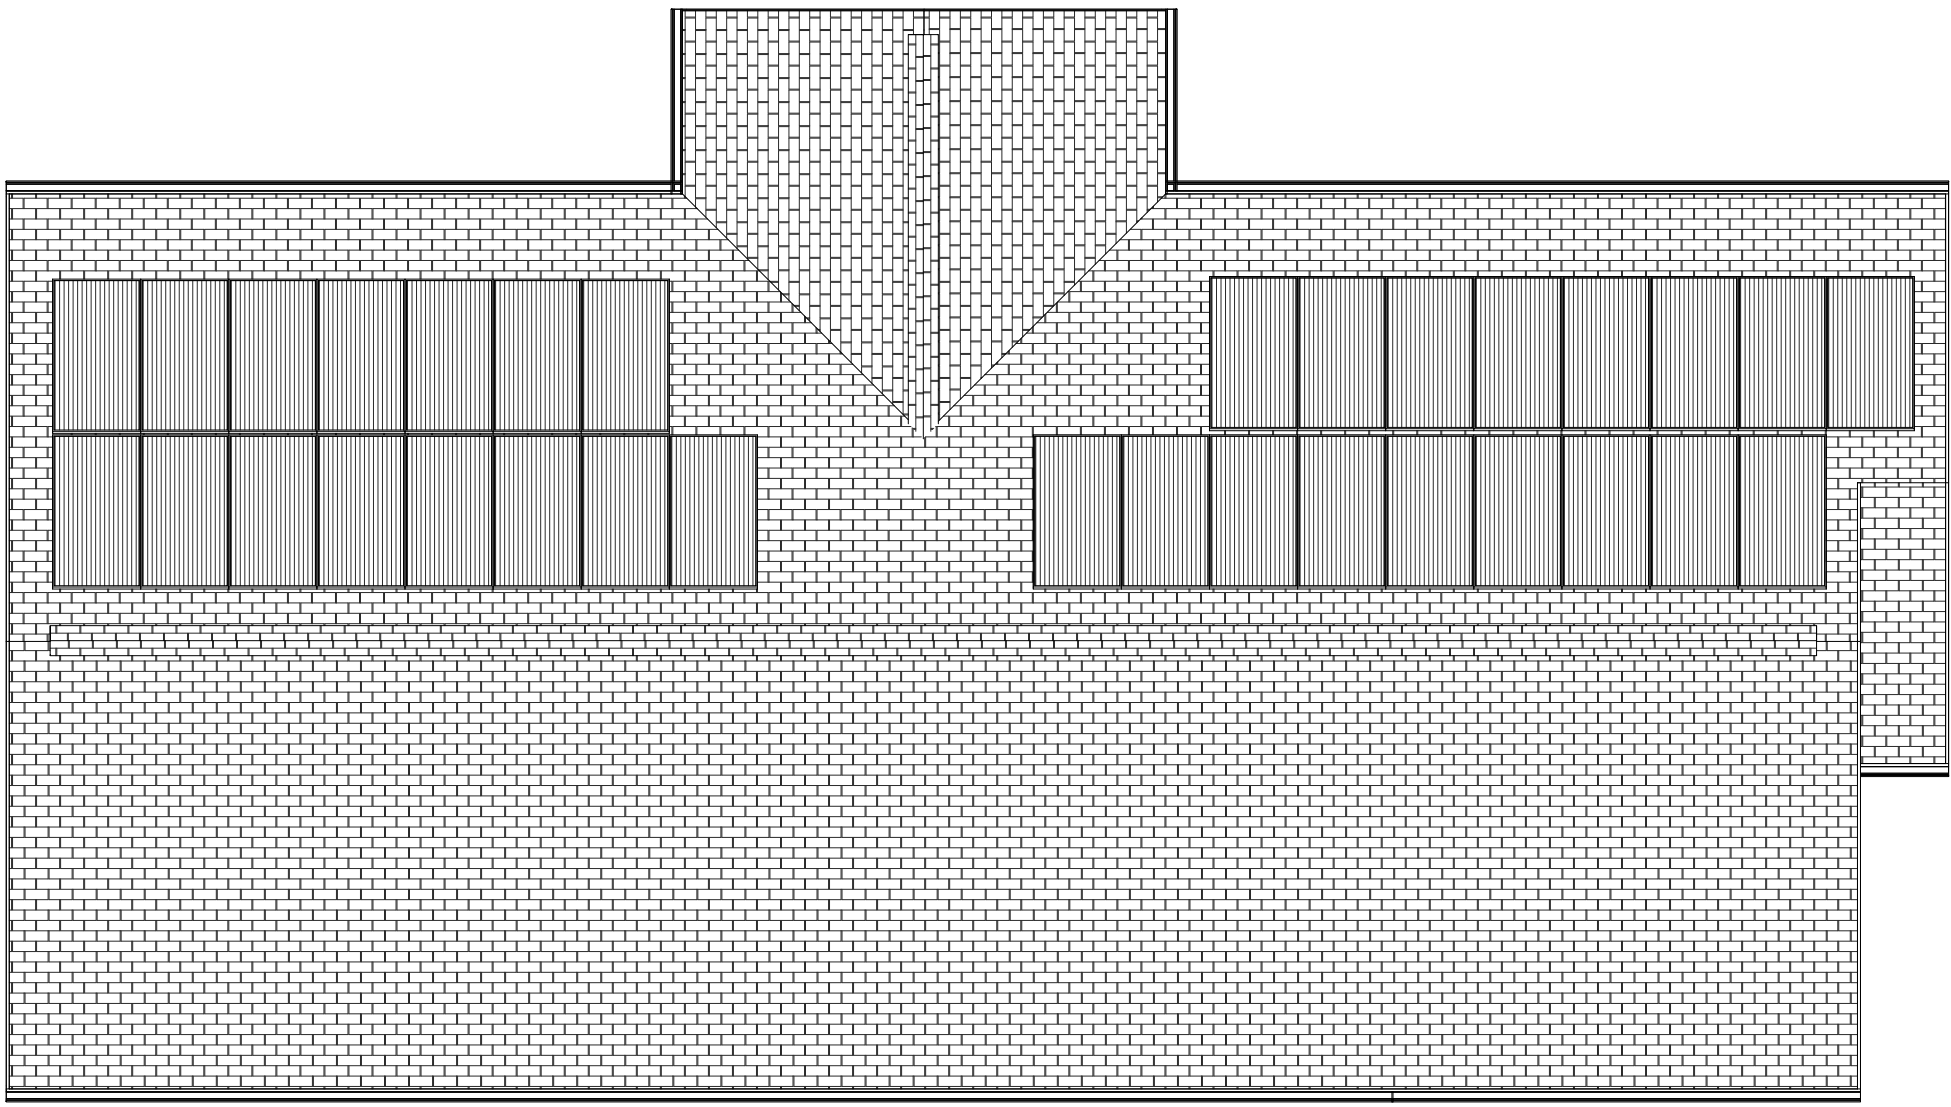

2 PROPOSED PLAN - COMMUNITY BUILDING - ROOF
1/8" = 1'-0"

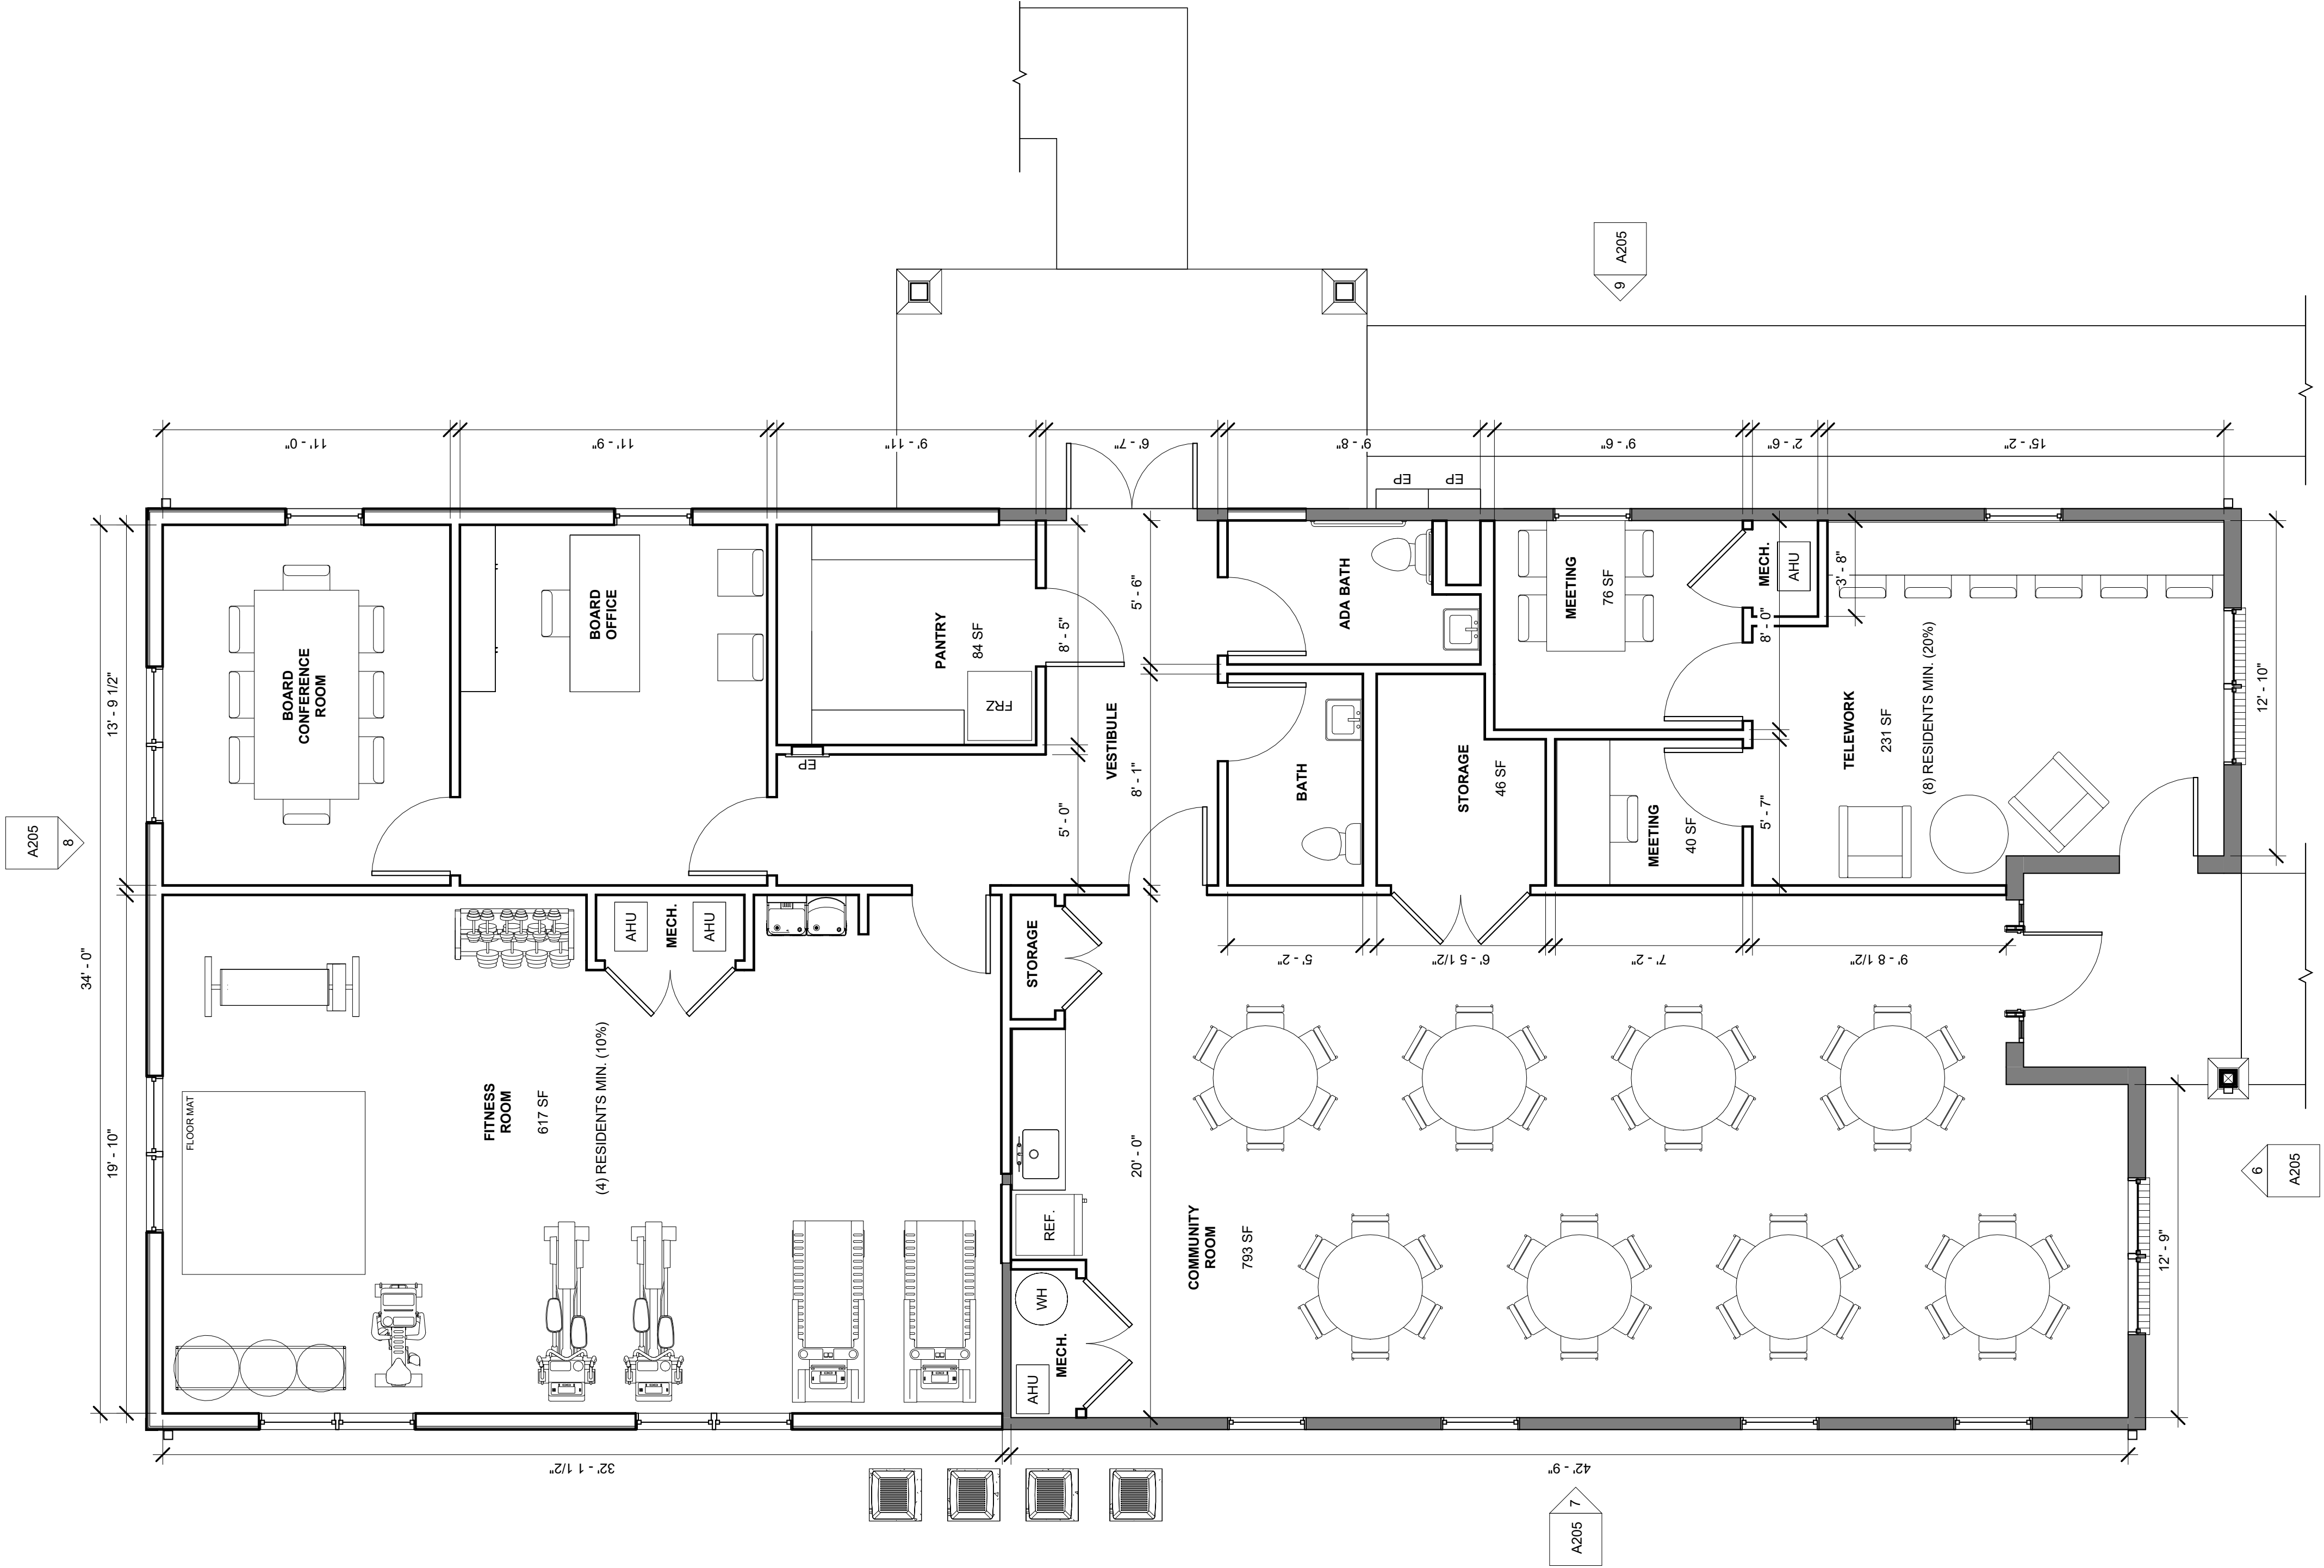

1 PROPOSED PLAN - COMMUNITY BUILDING
1/4" = 1'-0"






PRICING SET	
NO	DESCRIPTION
DATE	06/24/2026
DATE	

PROJECT #	26502
-----------	-------

PROPOSED
UNIT PLANS

A110

TYPICAL DWELLING UNIT NOTES	
AIR SEALING	
1. REFER TO TYPICAL AIR SEALING DETAILS AND SCOPE OF WORK DIAGRAMS.	
GENERAL	
1.	REPAIR DRYWALL AND REPAINT ALL CURRENTLY PAINTED WALLS AND CEILING FINISHES.
2.	INSTALL ENGINEERED WOOD BASE AND SHOE MOLD THROUGHOUT UNIT. INSTALL VINYL BASE AT INTERIOR DOOR THRESHOLDS. STAIRS TO RECEIVE RUBBER TREADS. ALL FLOORING AND STAIR TREADS TO HAVE 10 YEAR WARRANTY.
3.	REPLACE ALL EXISTING SWITCHES, RECEPTACLES, AND WALL PLATES.
4.	INSTALL NEW WINDOW BLINDS AT ALL WINDOWS AND FULL LITE DOORS.
5.	INSTALL ALL NEW INTERIOR TWO-PANEL HOLLOW CORE DOORS.
6.	PROVIDE ALL NEW DOOR HARDWARE.
7.	INSTALL WALL MOUNTED DOOR STOP PLATES AT ALL DOORS.
8.	INSTALL NEW COAX CABLE HOOKUP IN LIVING ROOM AND EACH BEDROOM. RUN TO MEDIA BOX WITHIN EACH UNIT AND HOME RUN TO BOX AT BUILDING REAR.
9.	SECURE 2ND FLOOR CEILING DRYWALL TO ROOF TRUSSES WITH ADDITIONAL SCREWS. POINT UP DRYWALL AT SCREW LOCATIONS.
10.	INSTALL NEW 1/2" FLOORING THROUGHOUT UNIT. PROVIDE SHEET VINYL FLOORING AT MECHANICAL CLOSETS AND BATHROOMS ONLY. PROVIDE SOUND CONTROL UNDERLAYMENT AND 1/4" UNDERLAYMENT AT UPPER FLOORS.
KITCHEN	
1.	REPLACE ALL WALL AND BASE CABINETS. INSTALL SOLID SURFACE COUNTER WITH BACKSPLASH AND SIDESPLASHES.
2.	REPLACE RANGE WITH NEW 30 INCH WIDE ELECTRIC RANGE.
3.	INSTALL NEW RECIRCULATING OVER-THE-RANGE MICROWAVE AT TYPICAL UNITS. INSTALL NEW EXHAUST DUCTS TO EXTERIOR, OUTLETS, AND MICROHOD FIRE STOPS UNDERNEATH.
4.	BOCK COUNTER RECEPTACLES AND APPLIANCE RECEPTACLES AT KITCHEN CONFORM TO THE LATEST EDITION OF THE NATIONAL ELECTRIC CODE.
5.	INSTALL NEW DOUBLE BOWL UNDERMOUNT KITCHEN SINK WITH 2.0 GPM MAX. FAUCET. ALL CABINET PENETRATIONS TO BE SEALED TIGHT.
6.	INSTALL NEW GREASE SPLASH GUARD AT REAR AND SIDE WALLS ADJOINING RANGE TOP.
7.	INSTALL NEW ENERGY STAR QUALIFIED REFRIGERATOR.
8.	INSPECT UNDERNEATH ALL KITCHEN SINKS FOR MOLD GROWTH. REMOVE AND REPLACE AFFECTED DRYWALL OR PROPERLY CLEAN MOLD GROWTH FROM AFFECTED SURFACES. ALL MOLD REMEDIATION WORK SHALL BE DONE BY PROPERLY TRAINED AND EXPERIENCED PERSONNEL. PRIME AND PAINT ALL REPLACED OR REMEDIATED DRYWALL.
BATH	
1.	INSTALL NEW WATERSENSE WATER CLOSET.
2.	INSTALL NEW WATERSENSE FAUCET, VANITY, AND TOP WITH INTEGRAL LAVATORY BOWL ALL CABINET PENETRATIONS TO BE SEALED TIGHT.
3.	INSTALL NEW ACRYLIC TUB WITH PREMIUM QUALITY, 3-PIECE FIBERGLASS SHOWER SURROUND.
4.	INSTALL NEW ANTI-SCALE BATHTUB DIVERTER AND WATERSENSE SHOWER HEAD.
5.	CONTRACTOR TO ENSURE THAT RECEPTACLES ADJACENT TO THE BATH SINK CONFORM TO THE LATEST EDITION OF THE NATIONAL ELECTRIC CODE.
6.	INSTALL TOWEL BAR, TOWEL RING, ROBE HOOK, AND TOILET PAPER HOLDER.
7.	INSTALL NEW RECESSED MEDICINE CABINET WITH MIRROR OVER THE VANITY.
8.	INSTALL QUARTER ROUND PVC WHERE TUB INTERSECTS FLOORING. CAULK TO FLOOR AND TUB. DO NOT NAIL, DO NOT PAINT.
9.	INSTALL NEW ENERGY STAR RATED, 50 CFM EXHAUST FAN. MAINTAIN HARD DUCT EXHAUST FAN TO EXTERIOR. INSTALL CEILING DAMPER AT RATED HORIZONTAL ASSEMBLY MEMBRANE PENETRATION. NO DAMPER IS REQUIRED FOR THRU PENETRATION WITH MINIMUM 26 GAGE DUCT. FAN TO BE CONNECTED TO LIGHT SWITCH.
10.	AT 2A-1 UNITS, INSTALL NEW BATHTUBS AT LOCATION OF EXISTING ROLL-IN SHOWERS.
BEDROOM	
1.	INSTALL NEW INTERCONNECTED, HARDWIRED SMOKE DETECTORS IN BEDROOM(S) AT LOCATIONS OF EXISTING HARDWIRED DEVICES. PROVIDE HORN & STROBE AT ALL HC AND HV UNITS.
2.	PROVIDE CABLE WIRE INTO BEDROOM(S) AND TERMINATE INTO WALL JACK. HOME RUN TO UNIT MEDIA BOX.
3.	INSTALL NEW VINYL-COATED WIRE CLOSET SHELVING WITH INTEGRATED CLOTHES ROD.
HALL	
1.	INSTALL NEW INTERCONNECTED HARDWIRED SMOKE DETECTOR IN HALL ADJACENT TO BEDROOMS AT LOCATION OF EXISTING HARDWIRED DEVICE. PROVIDE HORN & STROBE AT ALL HC AND HV UNITS. PROVIDE ONE CO/SMOKE COMBO UNIT IN EACH UNIT.
CLOSET	
1.	INSTALL NEW VINYL-COATED WIRE CLOSET SHELVING. INSTALL SHELF WITH INTEGRATED CLOTHES ROD AT COAT CLOSET. INSTALL 4 SHELF UNITS AT LINEN OR PANTRY CLOSETS.
2.	INSPECT ALL MECHANICAL CLOSETS FOR MOLD GROWTH AND REPLACE AFFECTED DRYWALL OR PROPERLY CLEAN MOLD GROWTH FROM AFFECTED SURFACES. ALL MOLD REMEDIATION WORK SHALL BE DONE BY PROPERLY TRAINED AND EXPERIENCED PERSONNEL. PRIME AND PAINT ALL REPLACED OR REMEDIATED DRYWALL.
MEP	
1.	INSTALL NEW SPLIT SYSTEM HEAT PUMP, CONDENSER AND LINE SETS. EQUIPMENT TO BE ENERGY STAR QUALIFIED, 15 SEER/8.5 HSPF SYSTEM. PROVIDE OUTSIDE AIR VENTILATION PER ASHRAE 62.2. DIRECT CONDENSATE TO EXTERIOR. PROVIDE EXHAUST FAN FOR MECHANICAL CLOSETS. PROVIDE SECONDARY CONDENSATE LINE. RETURN AIR TO BE HARD DUCTED FROM MECHANICAL CLOSET WALL REGISTER TO FAN COIL PLENUM BOX. CONTRACTOR SHALL SIZE EQUIPMENT IN ACCORDANCE WITH ACCA MANUAL J CALCULATIONS.
2.	INSTALL NEW DUCTWORK THROUGHOUT UNIT. INSTALL IN BULKHEADS AT TOWNHOMES INSTALL ALL SUPPLY WITHIN FIRST FLOOR BULKHEADS AND FLOOR/CEILING SPACE. SEAL AND INSULATE ALL DUCTWORK.
3.	REMOVE EXISTING HOT WATER HEATER AND REPLACE WITH A NEW HIGH EFFICIENCY WATER HEATER WITH DRAIN PAN. ENSURE THAT DISCHARGE VALVE AND DRAIN VALVE ARE DIRECTED TO WASTE WATER SYSTEM OR TO EXTERIOR.
4.	INSTALL ALL MECHANICAL REGISTERS THROUGHOUT. AT TOWNHOME UNITS, PROVIDE FLOOR REGISTERS AT UPPER FLOORS.
5.	INSTALL STAND-ALONE IN-WALL DEHUMIDIFIERS AND DRAIN PIPING. LOCATE WITH PLUGS IN LOCKED MECHANICAL CLOSETS.
6.	INSTALL NEW ELECTRICAL PANELS AND BREAKERS AT EACH UNIT. PANELS TO BE FED BY EXISTING SERVICE.
7.	INSTALL NEW HIGH EFFICIENCY LED LIGHT FIXTURES THROUGHOUT UNITS. REPLACE EXISTING FIXTURES.
8.	INSTALL NEW ENERGY STAR QUALIFIED CEILING FANS WITH LED LIGHTS AT ALL BEDROOMS AND LIVING ROOMS. TO BE MOUNTED TO A FAN-RATED JUNCTION BOX WITH WALL SWITCH.
9.	INSTALL NEW MEDIA BOX AND PROVIDE HIGH SPEED INTERNET CAPABILITY TO EACH UNIT. HOME RUN TO CENTRAL DEMARICATION BOX ON REAR OF EACH BUILDING. PROVIDE UNDERGROUND SPIKE BOX FOR PROVIDER CONNECTION POINT.
10.	INSTALL NEW RECESSED UNIT HEATERS AT BOTTOM OF STAIR ENTRANCES. RE-USE EXISTING HEATER INFRASTRUCTURE.
TWO STORY	
1.	ANCHOR EXISTING WOOD HANDRAIL WHERE LOCATED. REPAINT OR REVARNISH.
2.	INSTALL NEW RUBBER TREADS AND RISERS AT UNIT ENTRY STAIRS.

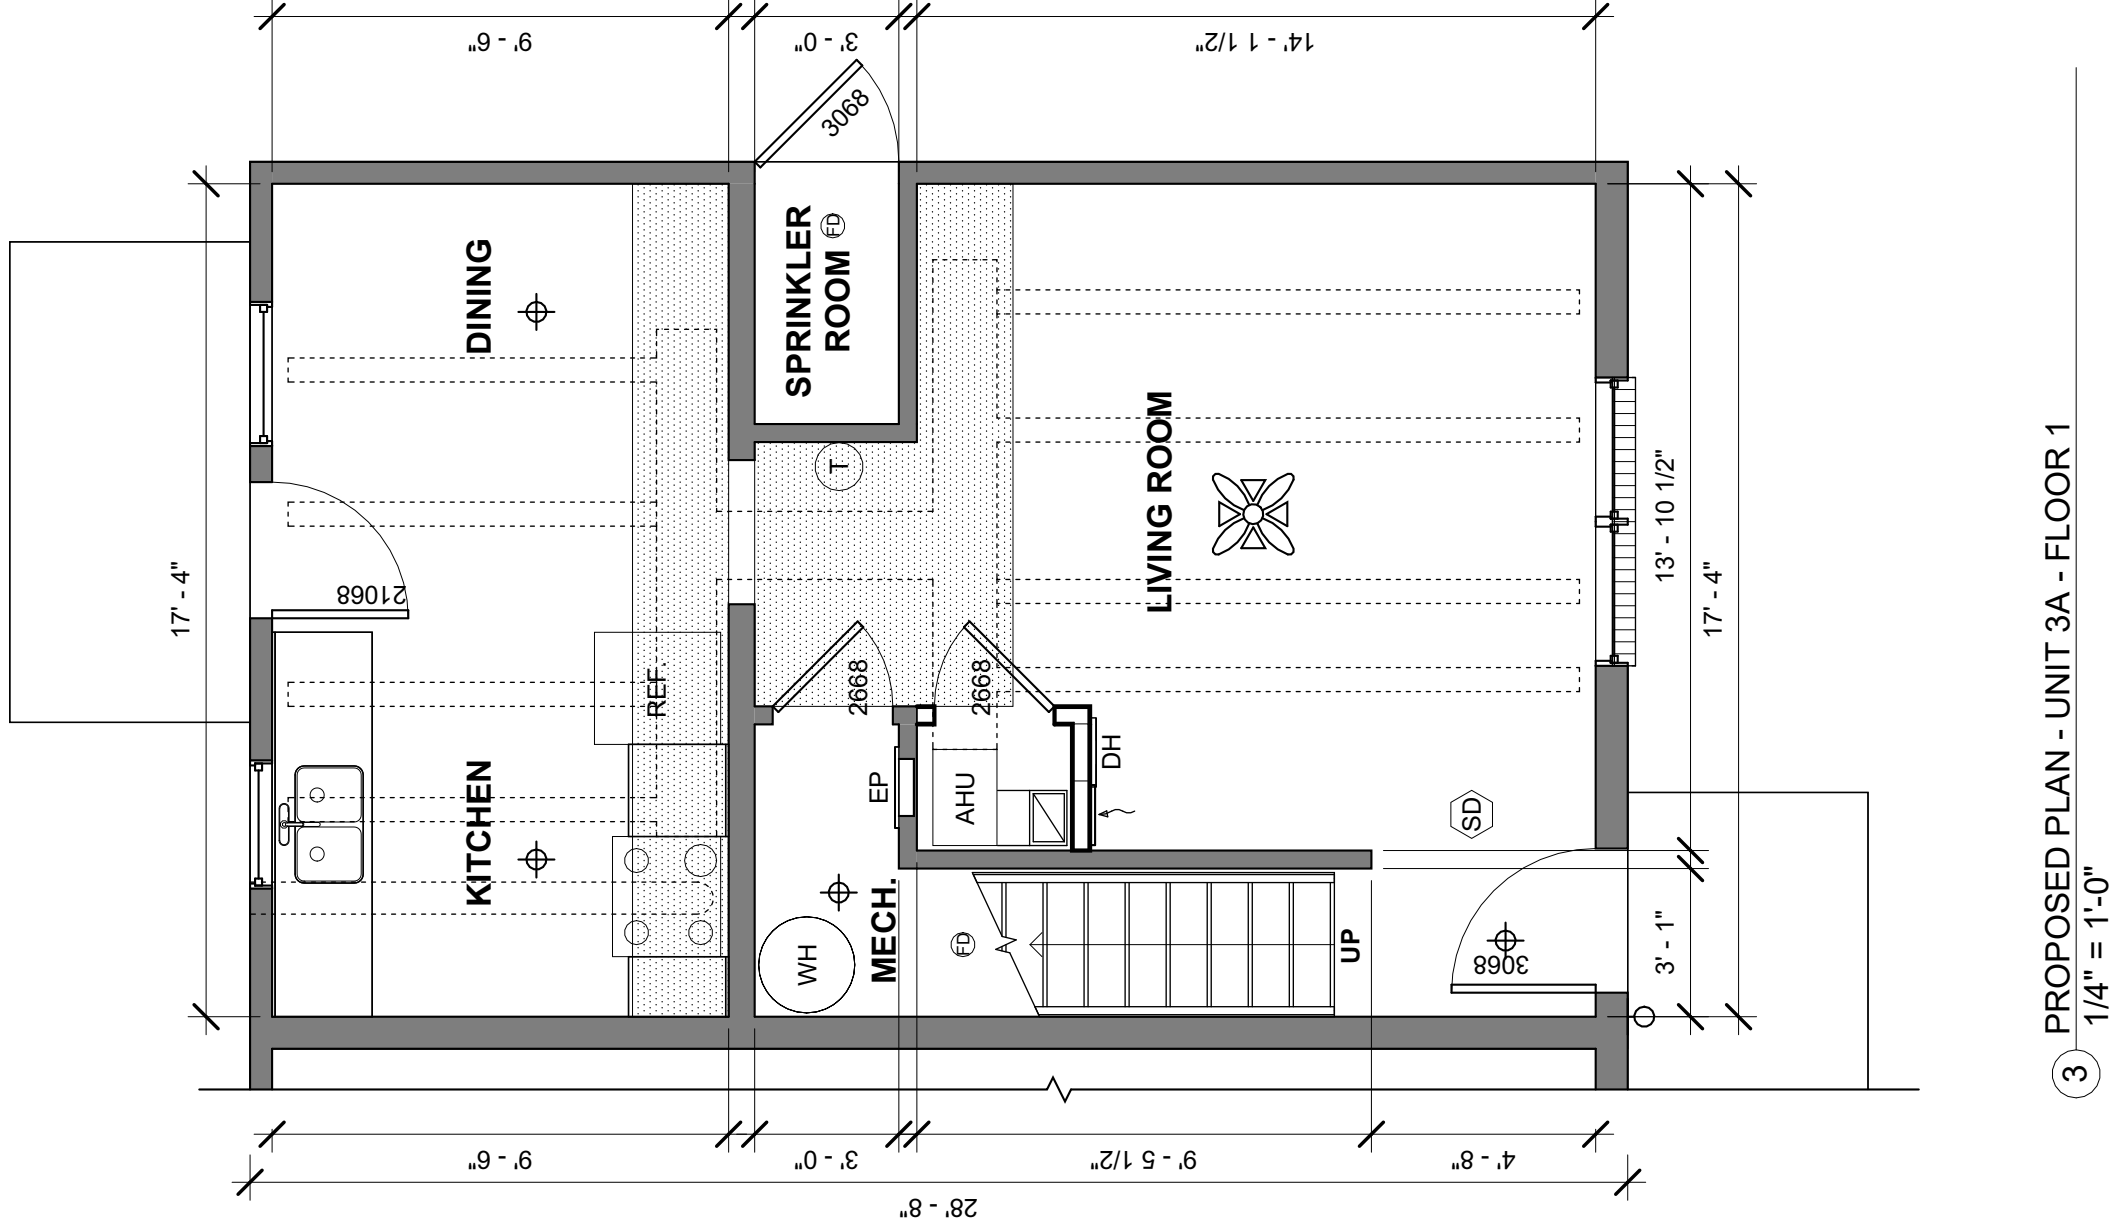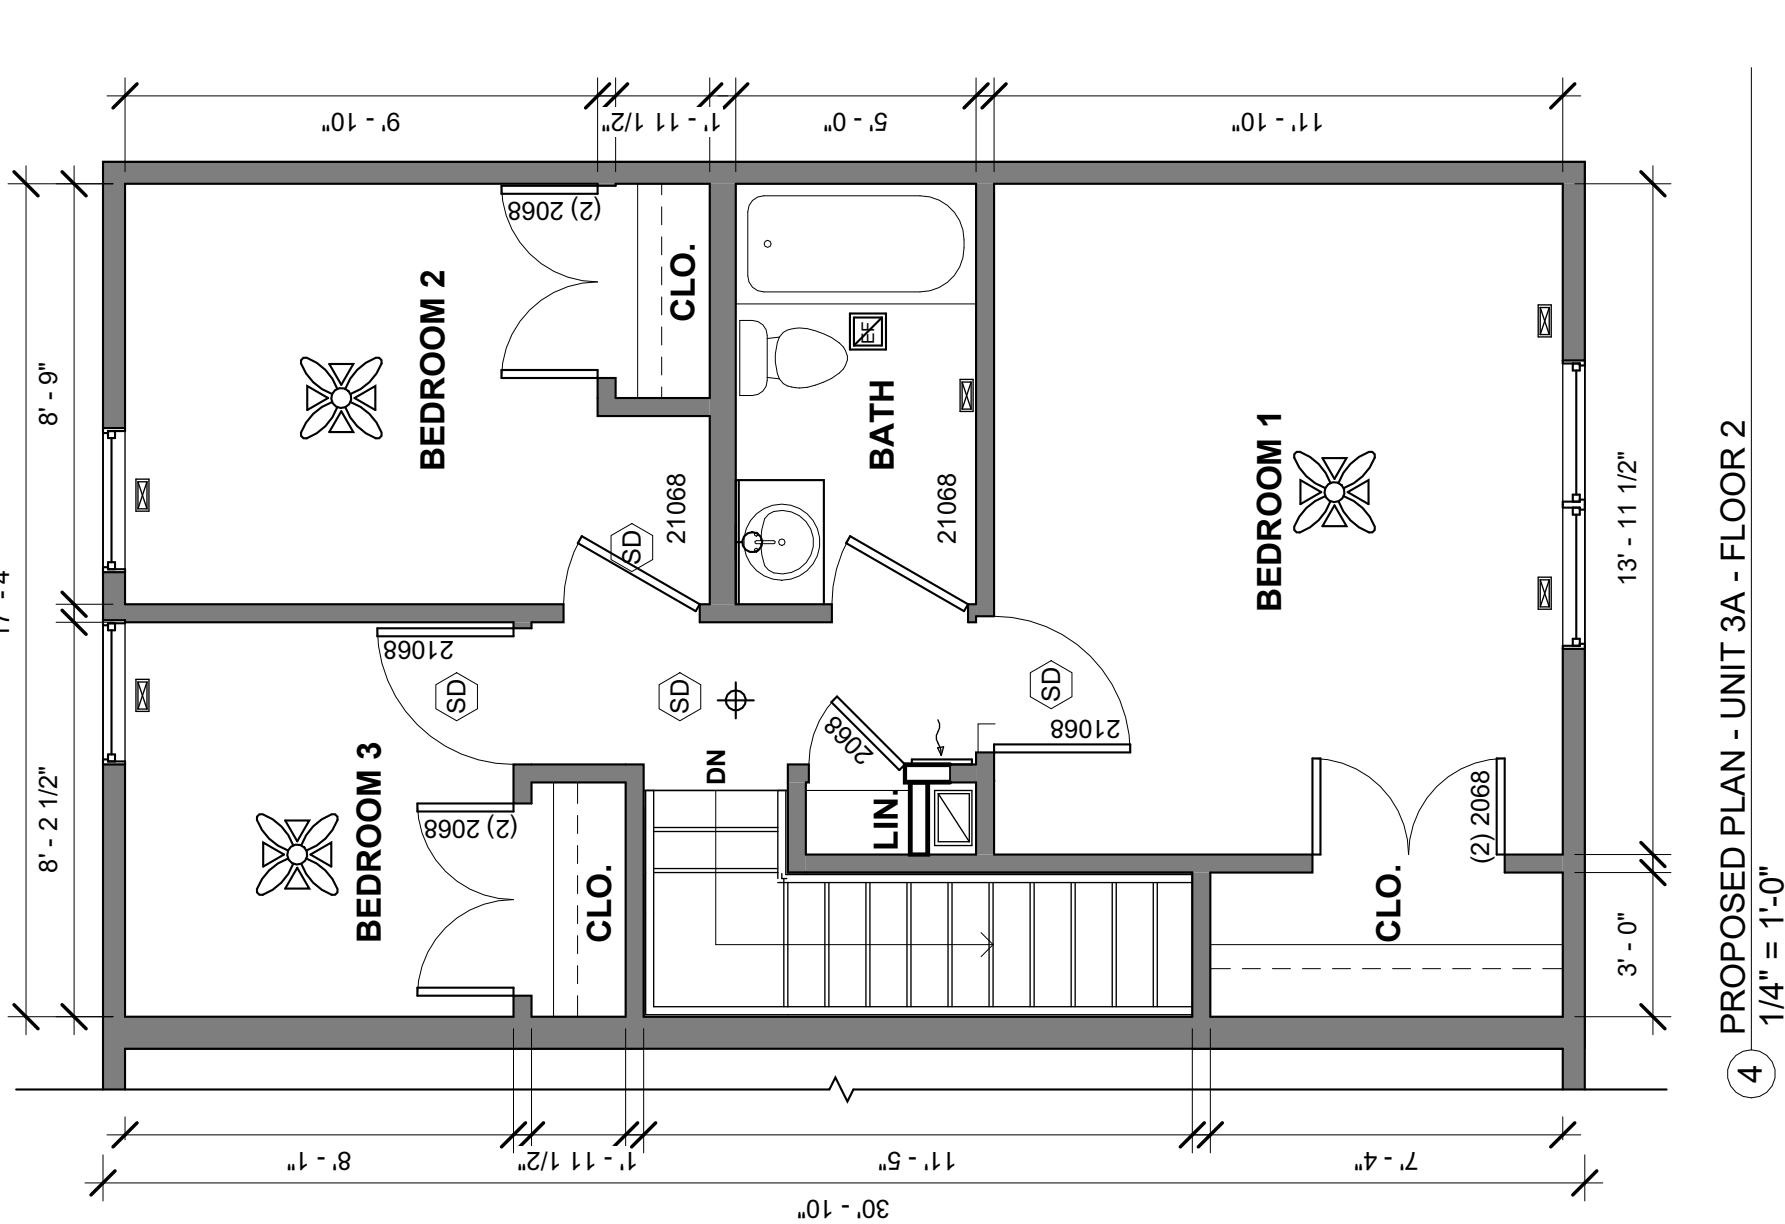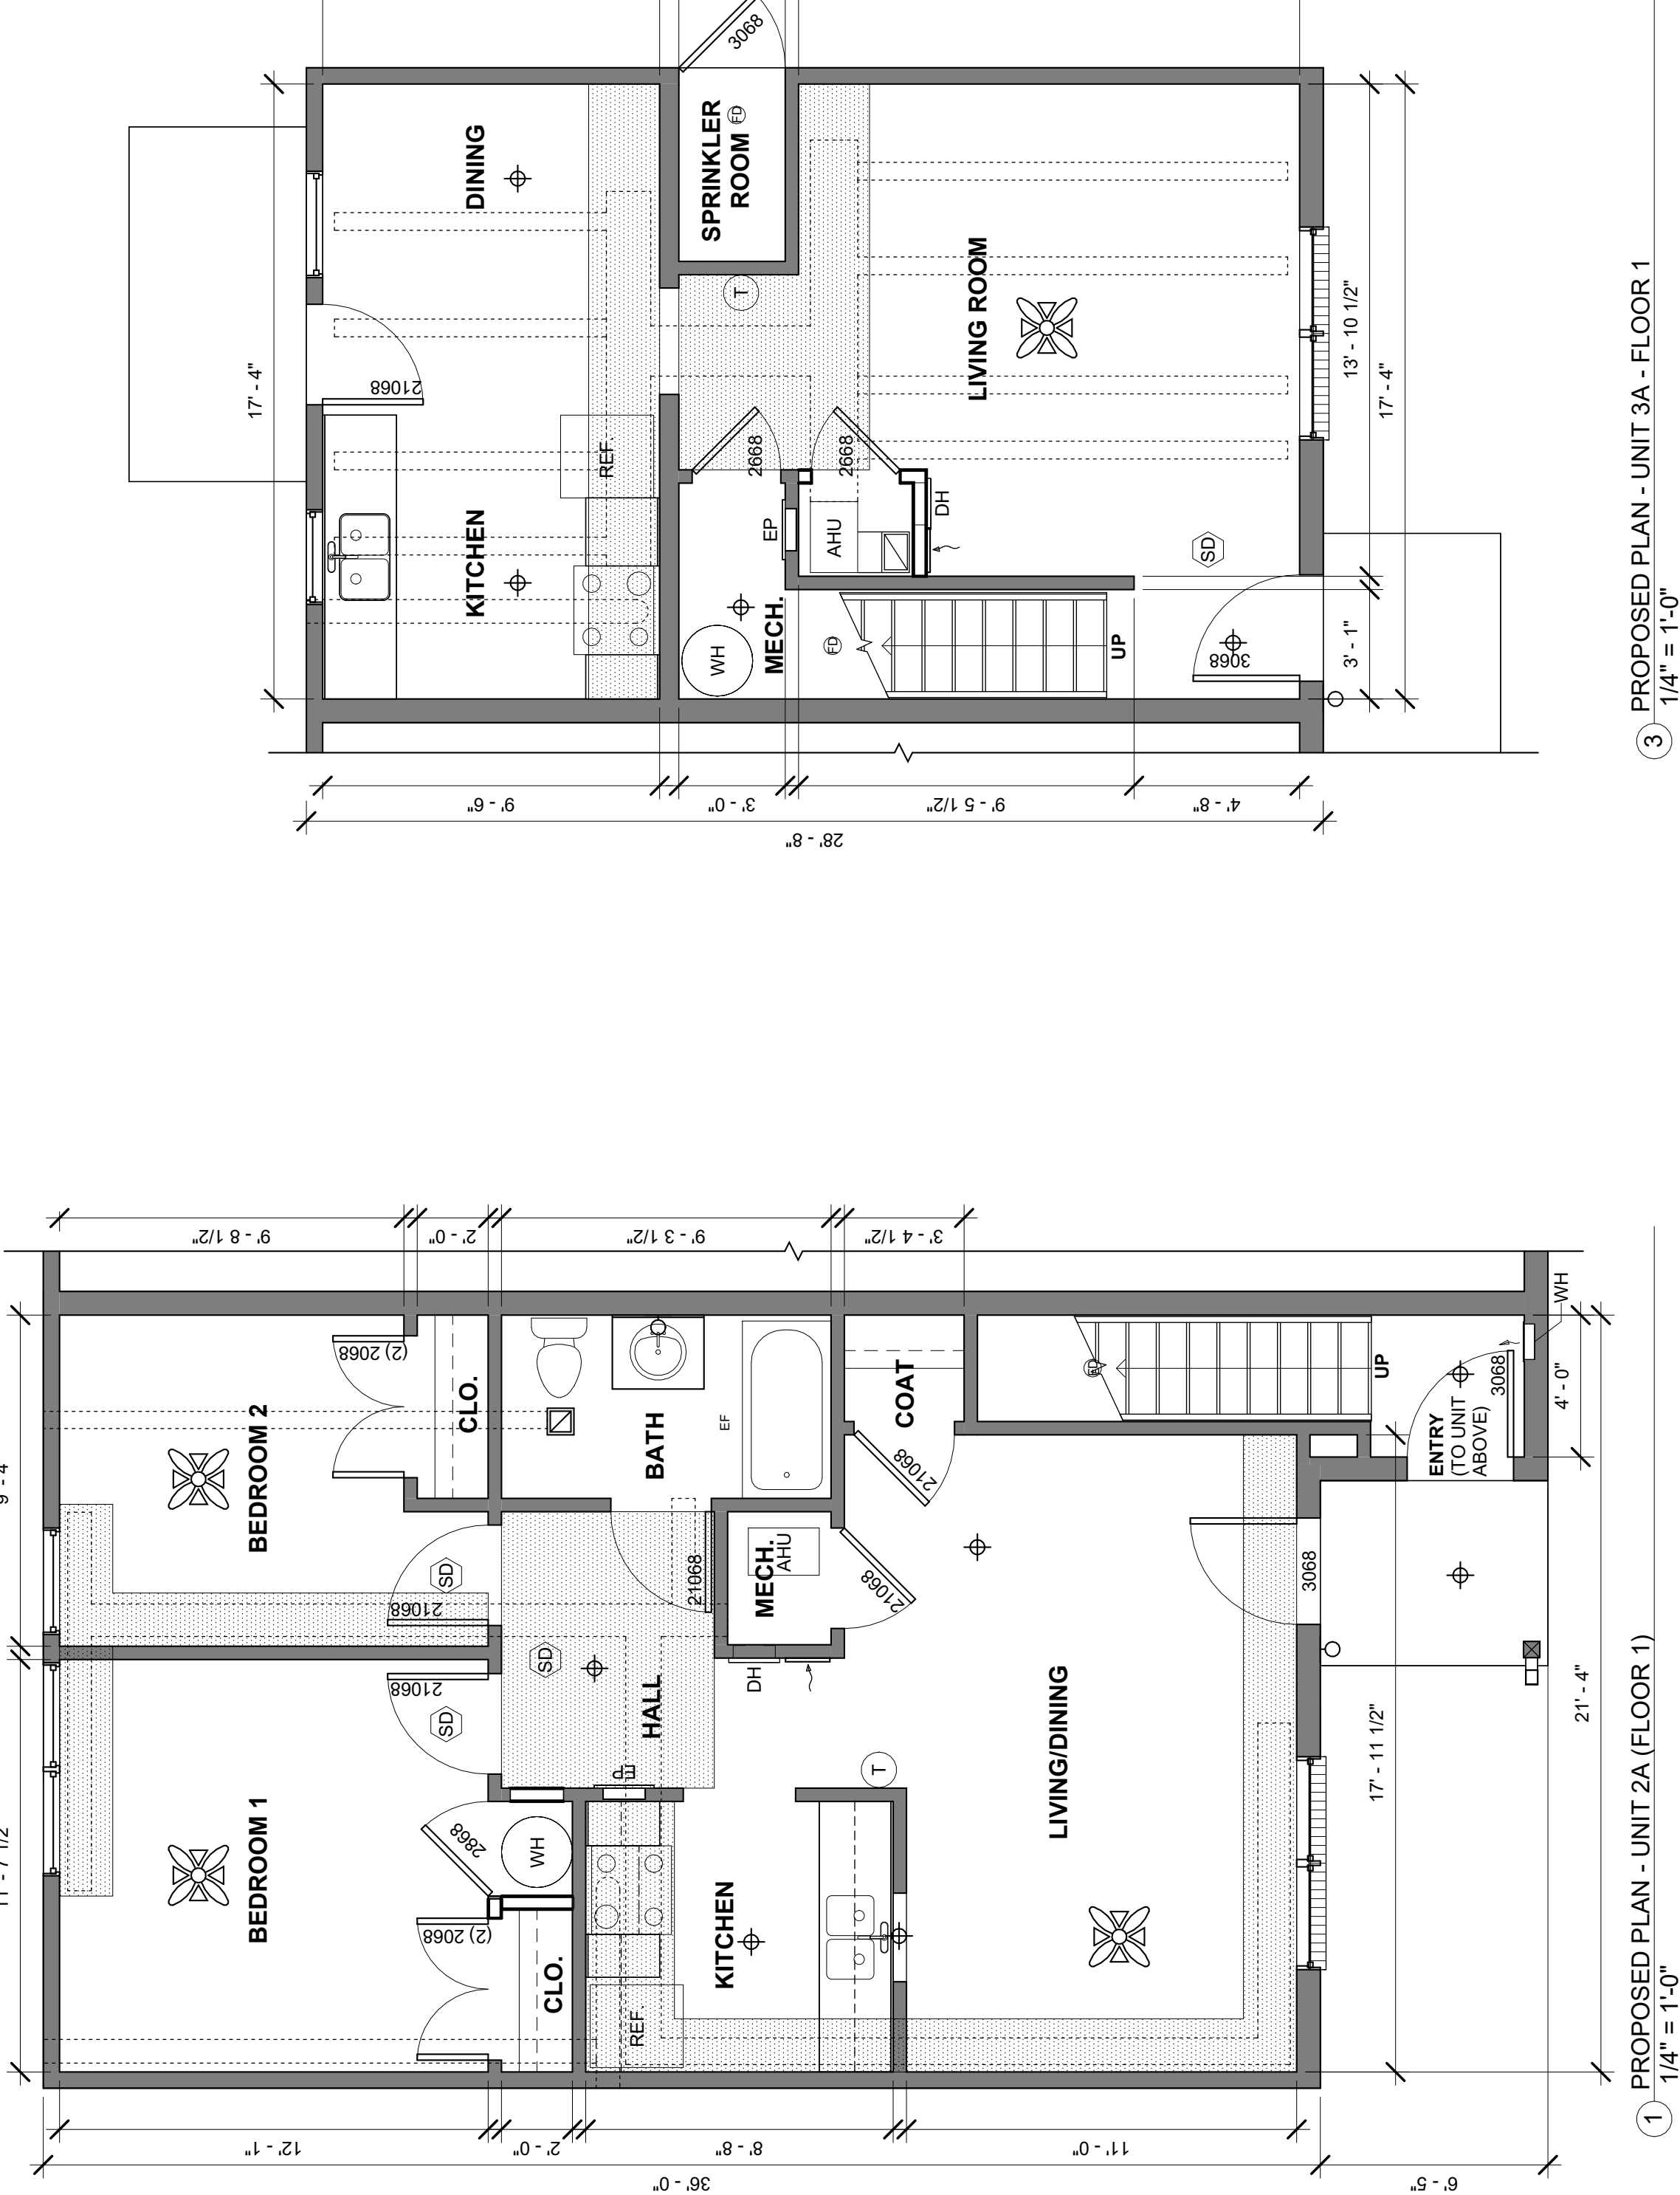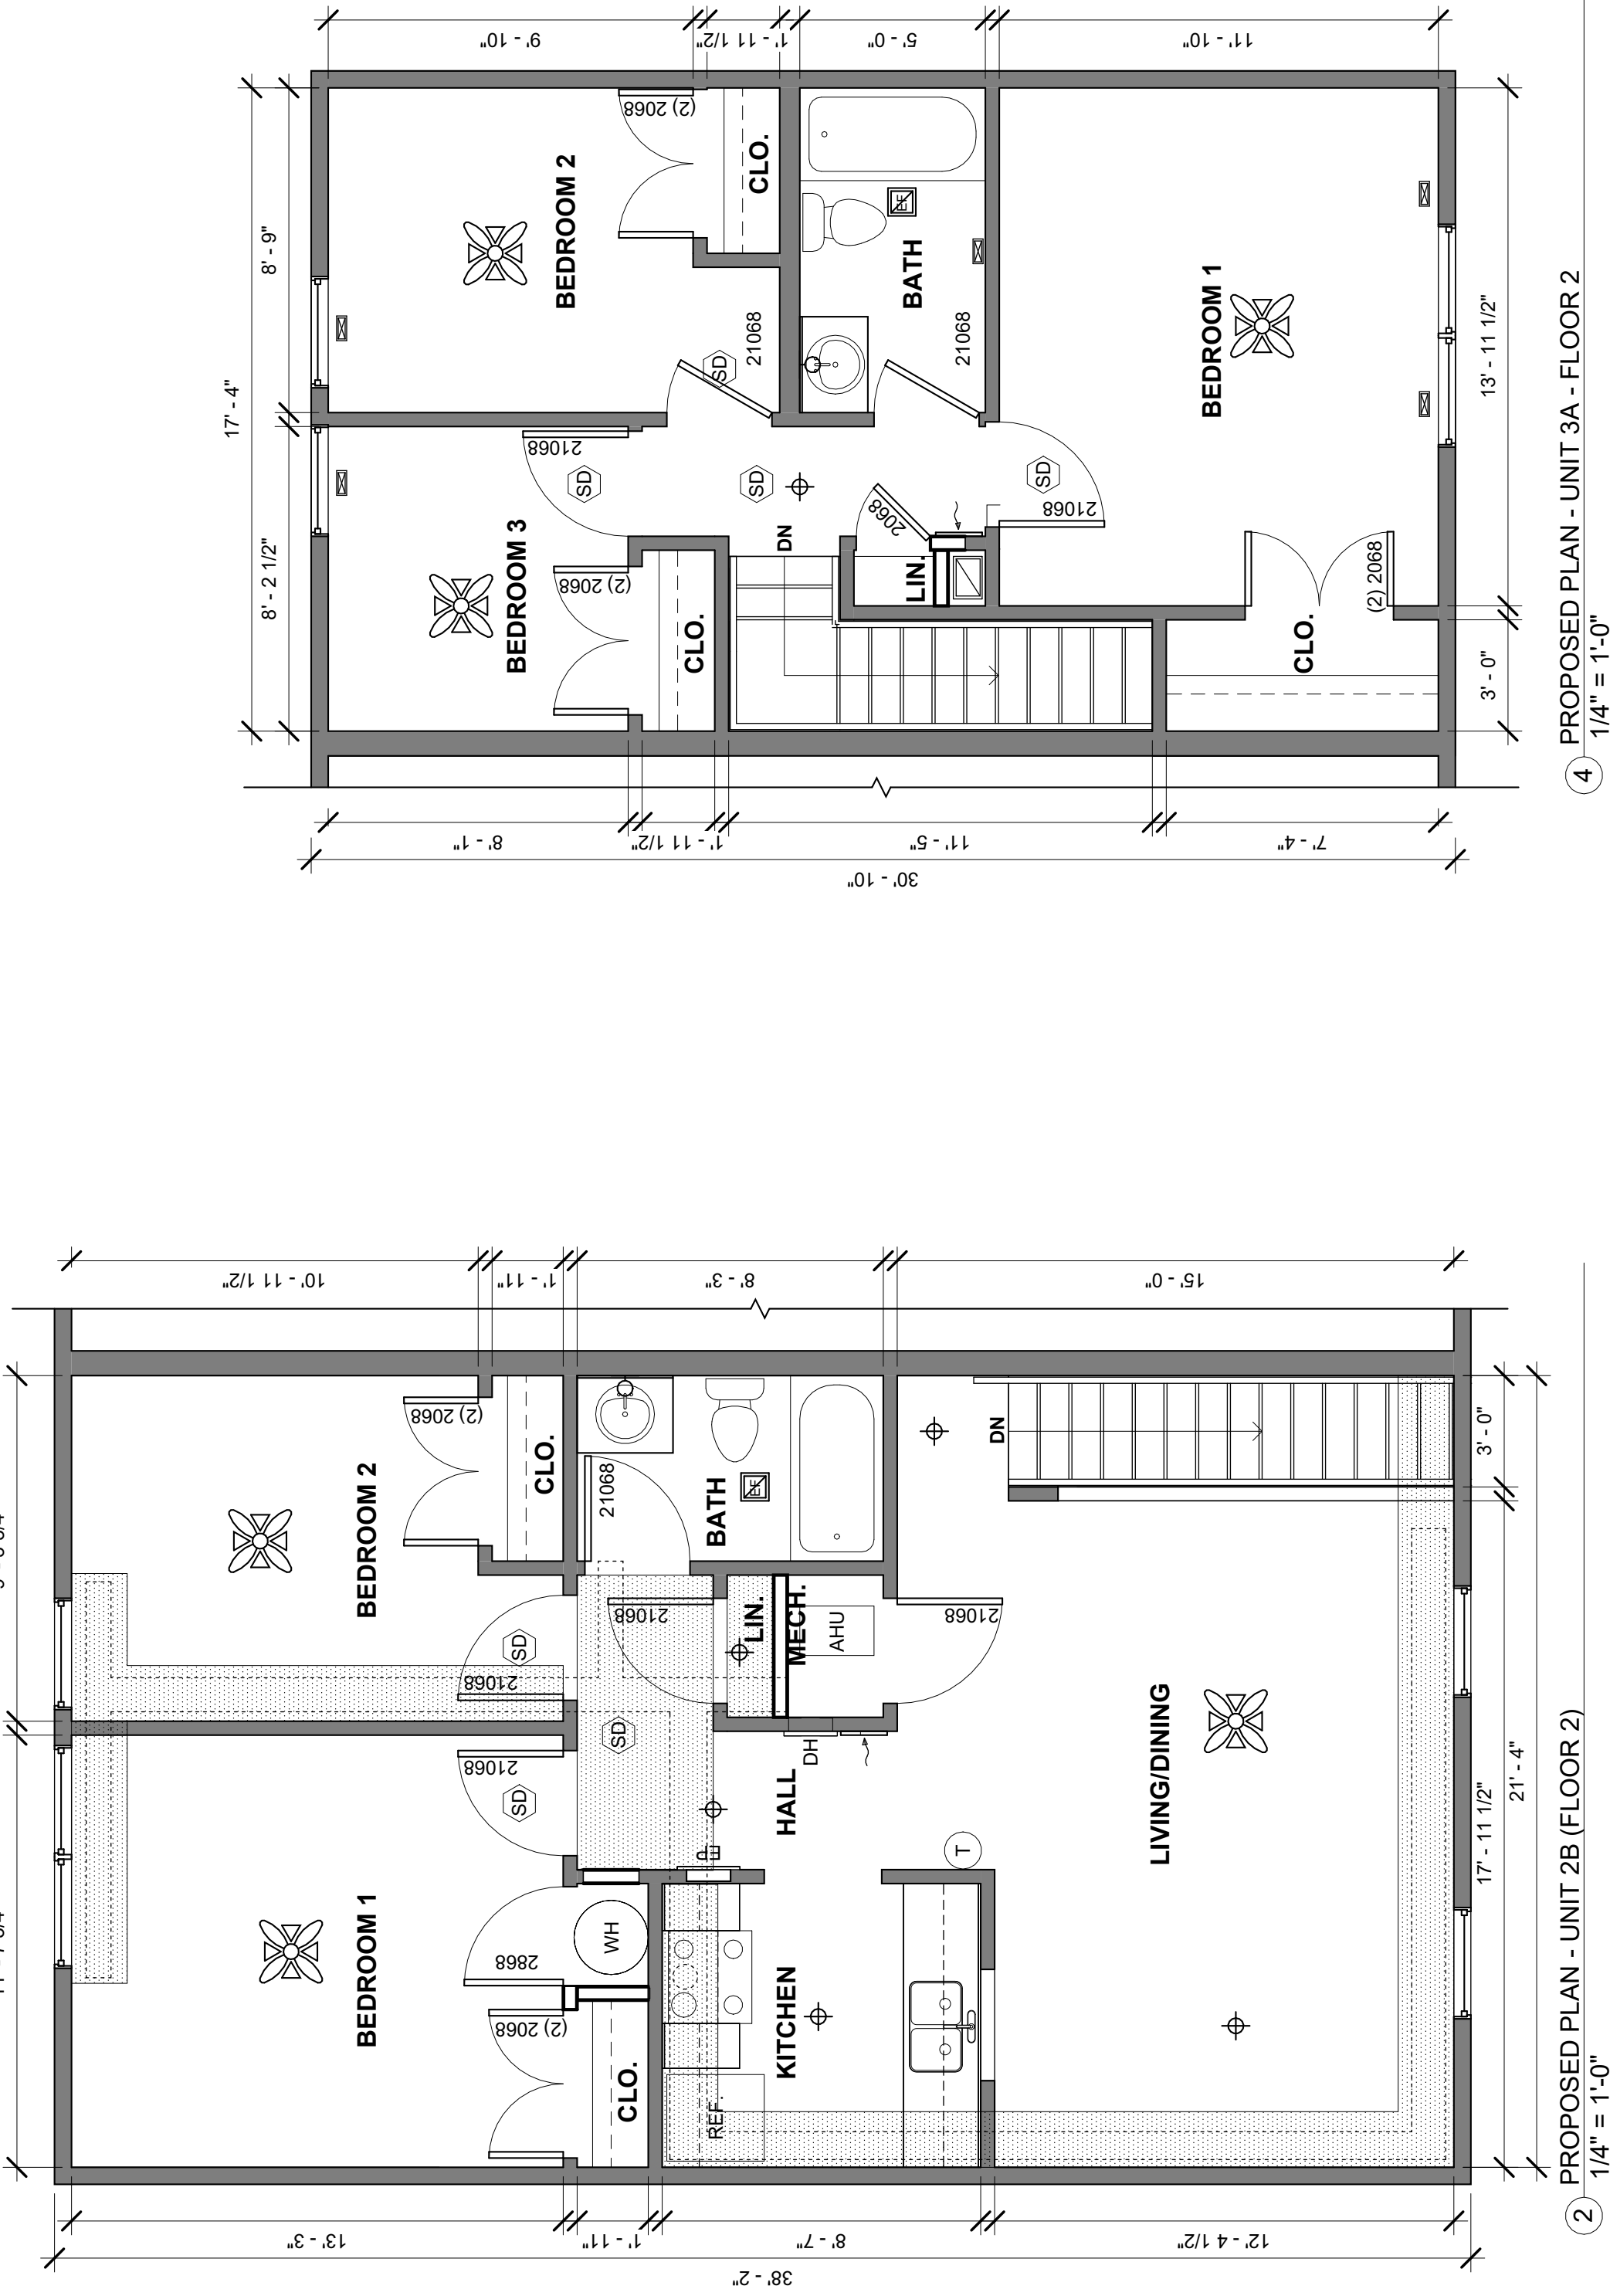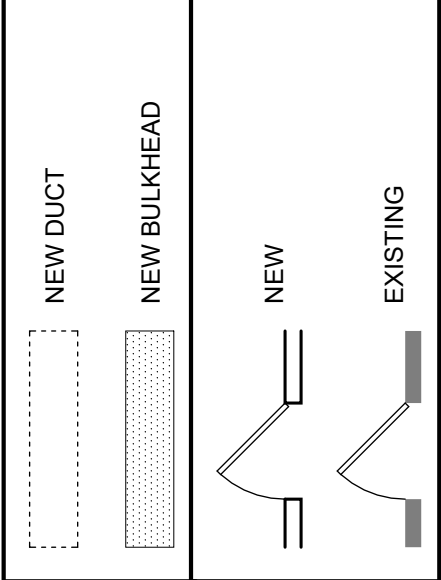

RENOVATIONS TO LAUREL
GROVE ACRES II & III
3460-3464 LAUREL GROVE ROAD
FEDERALSBURG, MD 21632

PRICING SET	
DATE	06/24/2026
NO DESCRIPTION	DATE


PROJECT # 26502

PROPOSED
UNIT PLANS -
CONVERSIONS


A111

TYPICAL UFASIANSI DWELLING UNIT NOTES


- 1 THIS UNIT MUST COMPLY WITH UFAS AND ANSI A117.1 TYPE A DWELLING UNIT REQUIREMENTS. SEE TYPICAL DWELLING UNIT NOTES FOR ADDITIONAL INFORMATION.
- 2 THIS UNIT MUST BE DESIGNED FOR PARALLEL OR FORWARD APPROACH. ALL CONTROLS SHALL BE LOCATED NO LOWER THAN 15" OR HIGHER THAN 48" WITH AN UNOBSTRUCTED REACH OR 46" WITH AN OBSTRUCTED SIDE REACH. CONTROLS AND OPERATING MECHANISMS SHALL BE OPERABLE WITH ONE HAND AND SHALL NOT REQUIRE TIGHT GRIPPING OR TWISTING OF THE WRIST. THE FORCE REQUIRED TO ACTIVE CONTROLS SHALL BE NO GREATER THAN 5 LBS.
- 3 ELECTRICAL PANELS TO BE RELOCATED SO THAT ALL BREAKERS AND SWITCHES ARE 48" MAX AFF.
- 4 THERMOSTAT OPERABLE PARTS TO BE LOCATED AT 46" MAX AFF WITH 30"X48" CLEAR FLOOR SPACE FOR PARALLEL APPROACH.
- 5 ALL DOORS INTENDED FOR PASSAGE MUST BE A MINIMUM OF 3'-0" WIDE AND ALLOW A 32" CLEAR OPENING. THE DOOR MUST HAVE PROPER MANEUVERING CLEARANCE AT BOTH SIDES. DOOR HARDWARE MUST BE LEVER TYPE.
- 6 PROVIDE ACCESSIBLE THRESHOLD AT EXTERIOR ENTRY DOOR. PROVIDE NEW HARDWARE AT ENTRY DOORS.
- 7 ALL DOOR HARDWARE MUST BE LEVER TYPE.
- 8 WINDOW LATCH SHALL COMPLY WITH ACCESSIBLE REQUIREMENTS FOR OPERABLE CONTROLS AND MUST BE LOCATED NO HIGHER THAN 48 INCHES A.F.F. A 30" X 48" CLEAR FLOOR SPACE POSITIONED FOR PARALLEL OR FORWARD APPROACH SHALL BE PROVIDED, CENTERED IN FRONT OF THE WINDOW.
- 9 INSTALL NEW HARDWIRED VISUAL ALARM SMOKE DETECTOR IN HALL ADJACENT TO BEDROOM(S).
- 10 INSTALL NEW HARDWIRED VISUAL ALARM SMOKE DETECTOR IN HALL ADJACENT TO BEDROOM(S).
- 11 CONSTRUCT ACCESSIBLE KITCHEN AS SHOWN WITH REQUIRED FIXTURE CLEARANCES. PROVIDE COUNTERTOP MICROWAVE. PROVIDE 30" CLEAR WORKSPACE WITH KNEE AND TOE CLEARANCE.
- 12 PROVIDE ENERGY STAR RANGE HOOD W/ STOVE TOP FIRESTOP SYSTEM.
- 13 PROVIDE 10" CLEAR SPACE ABOVE COUNTERS TO BE MAX. 24" FROM LEADING EDGE OF COUNTER.
- 14 CONSTRUCT ACCESSIBLE TOILET ROOM AS SHOWN WITH REQUIRED FIXTURE AND DOOR MANEUVERING CLEARANCES.
- 15 STORAGE AREA. INSTALL (4) 16" DEEP WIRE COATED SHELVES. BOTTOM 3 SHELVES TO BE MOUNTED BETWEEN 15" TO 48" AFF.
- 16 BEDROOM CLOSET MUST PROVIDE A 30" X 48" CLEAR FLOOR SPACE POSITIONED FOR PARALLEL OR FORWARD APPROACH. SHELF AND ROD SHALL BE LOCATED NO HIGHER THAN 46" A.F.F.
- 17 COAT CLOSET: INSTALL NEW COATED WIRE SHELVING AND ROD WITHIN UFAS REACH RANGE.

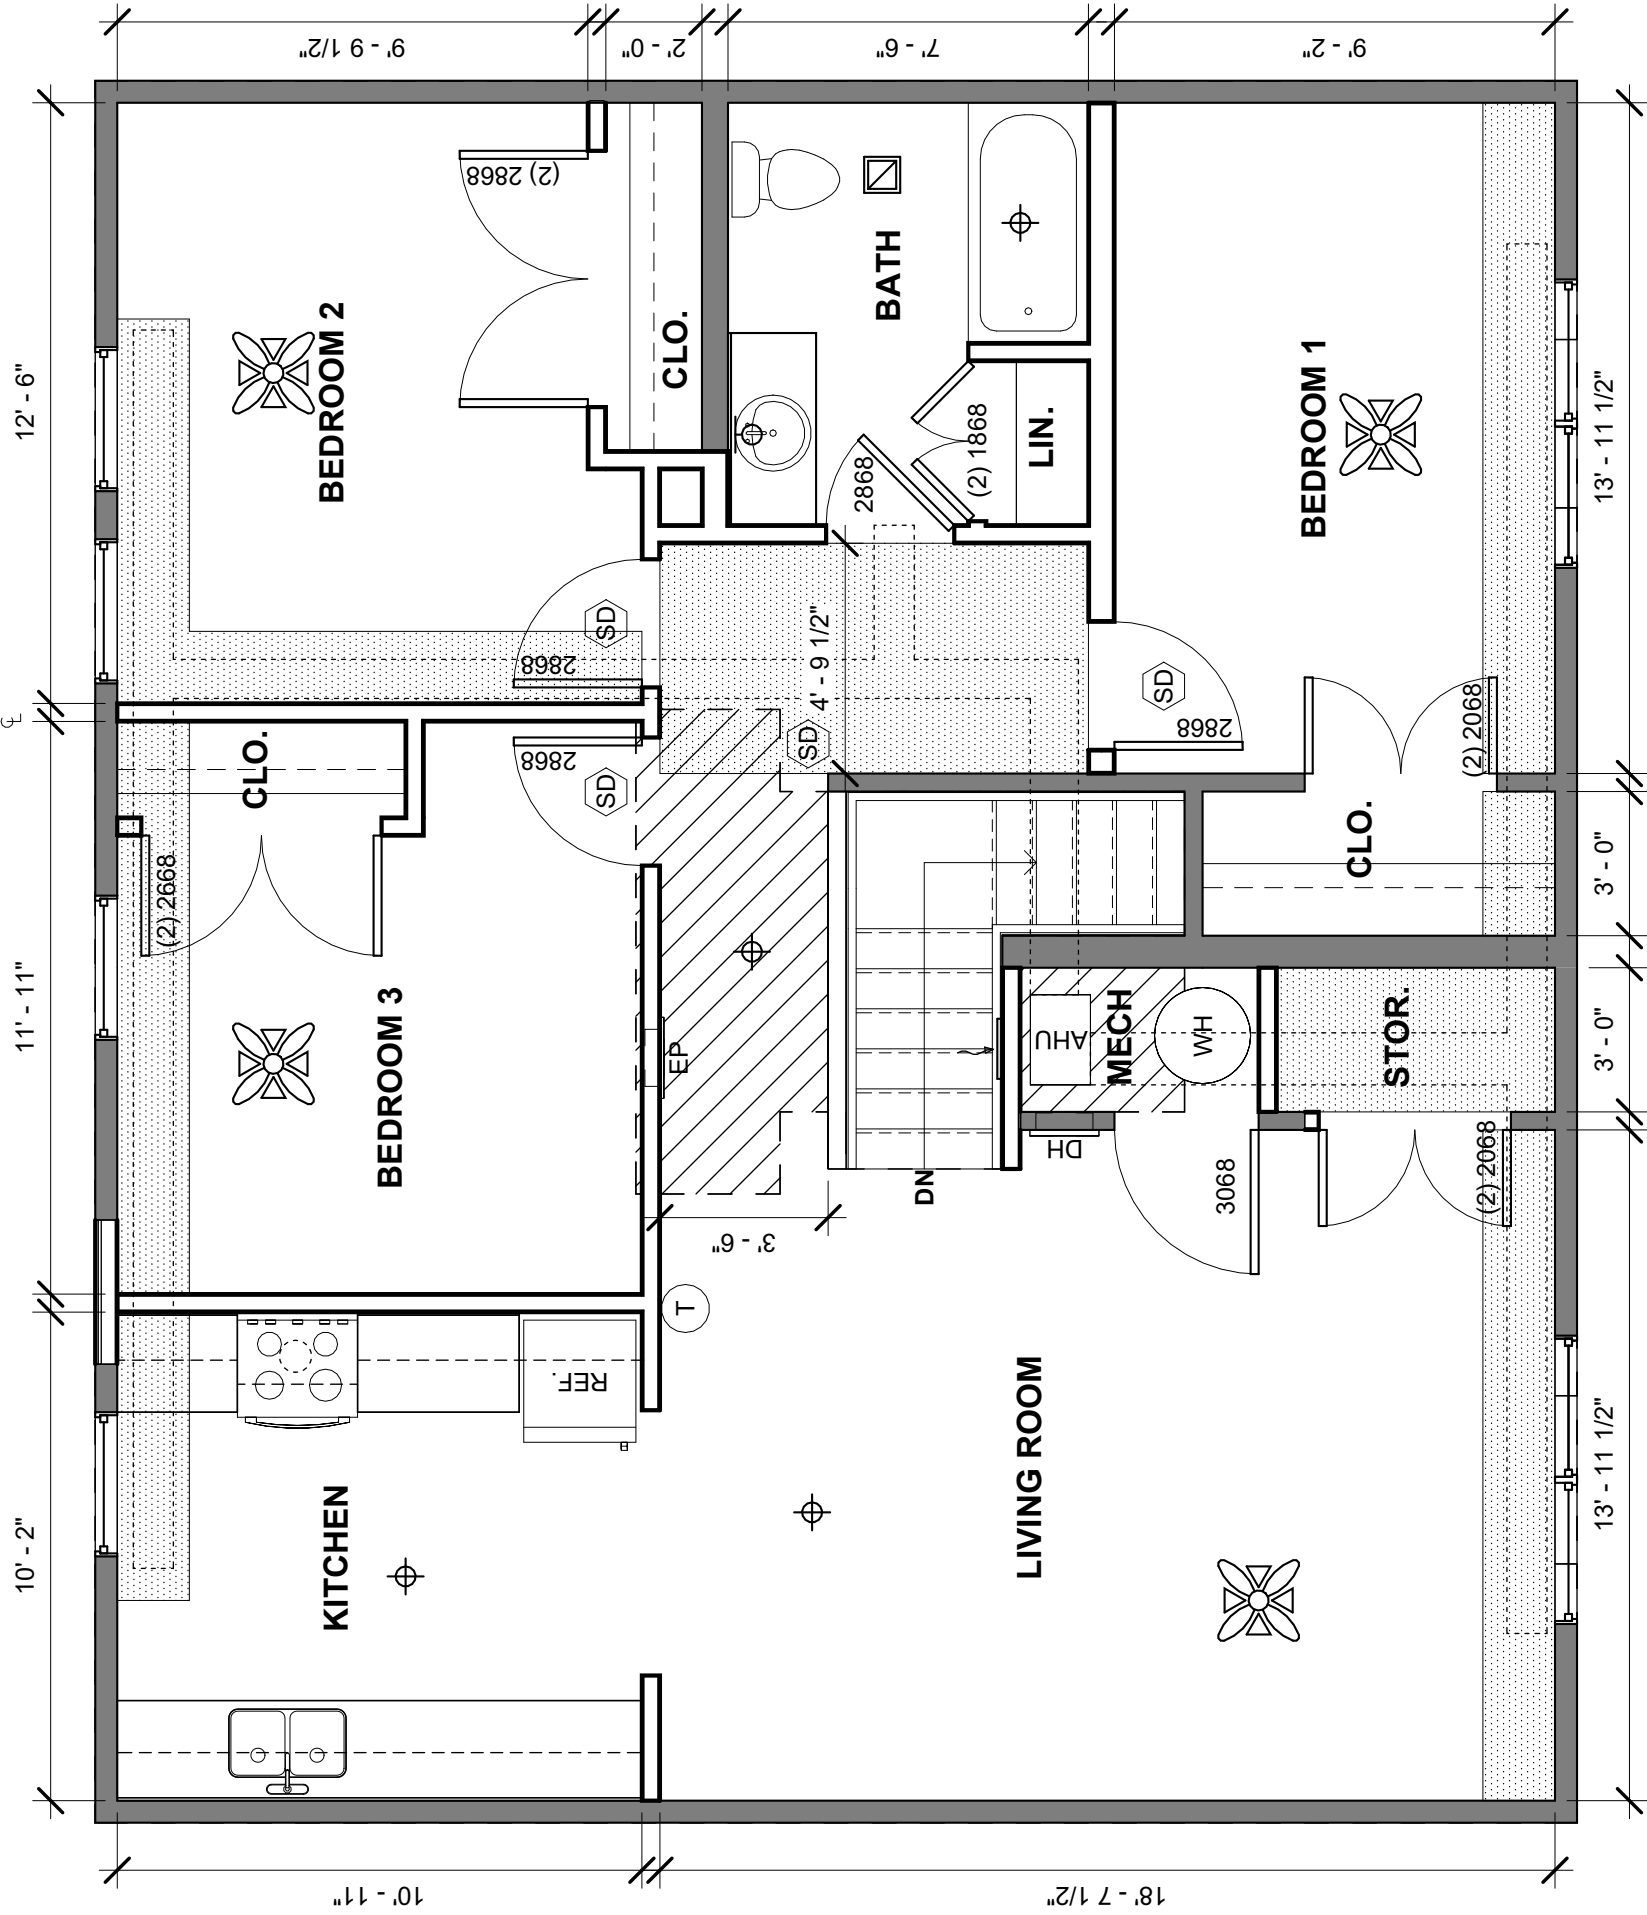

3 PROPOSED PLAN - UNIT 3B (FLOOR 2)
1/4" = 1'-0"

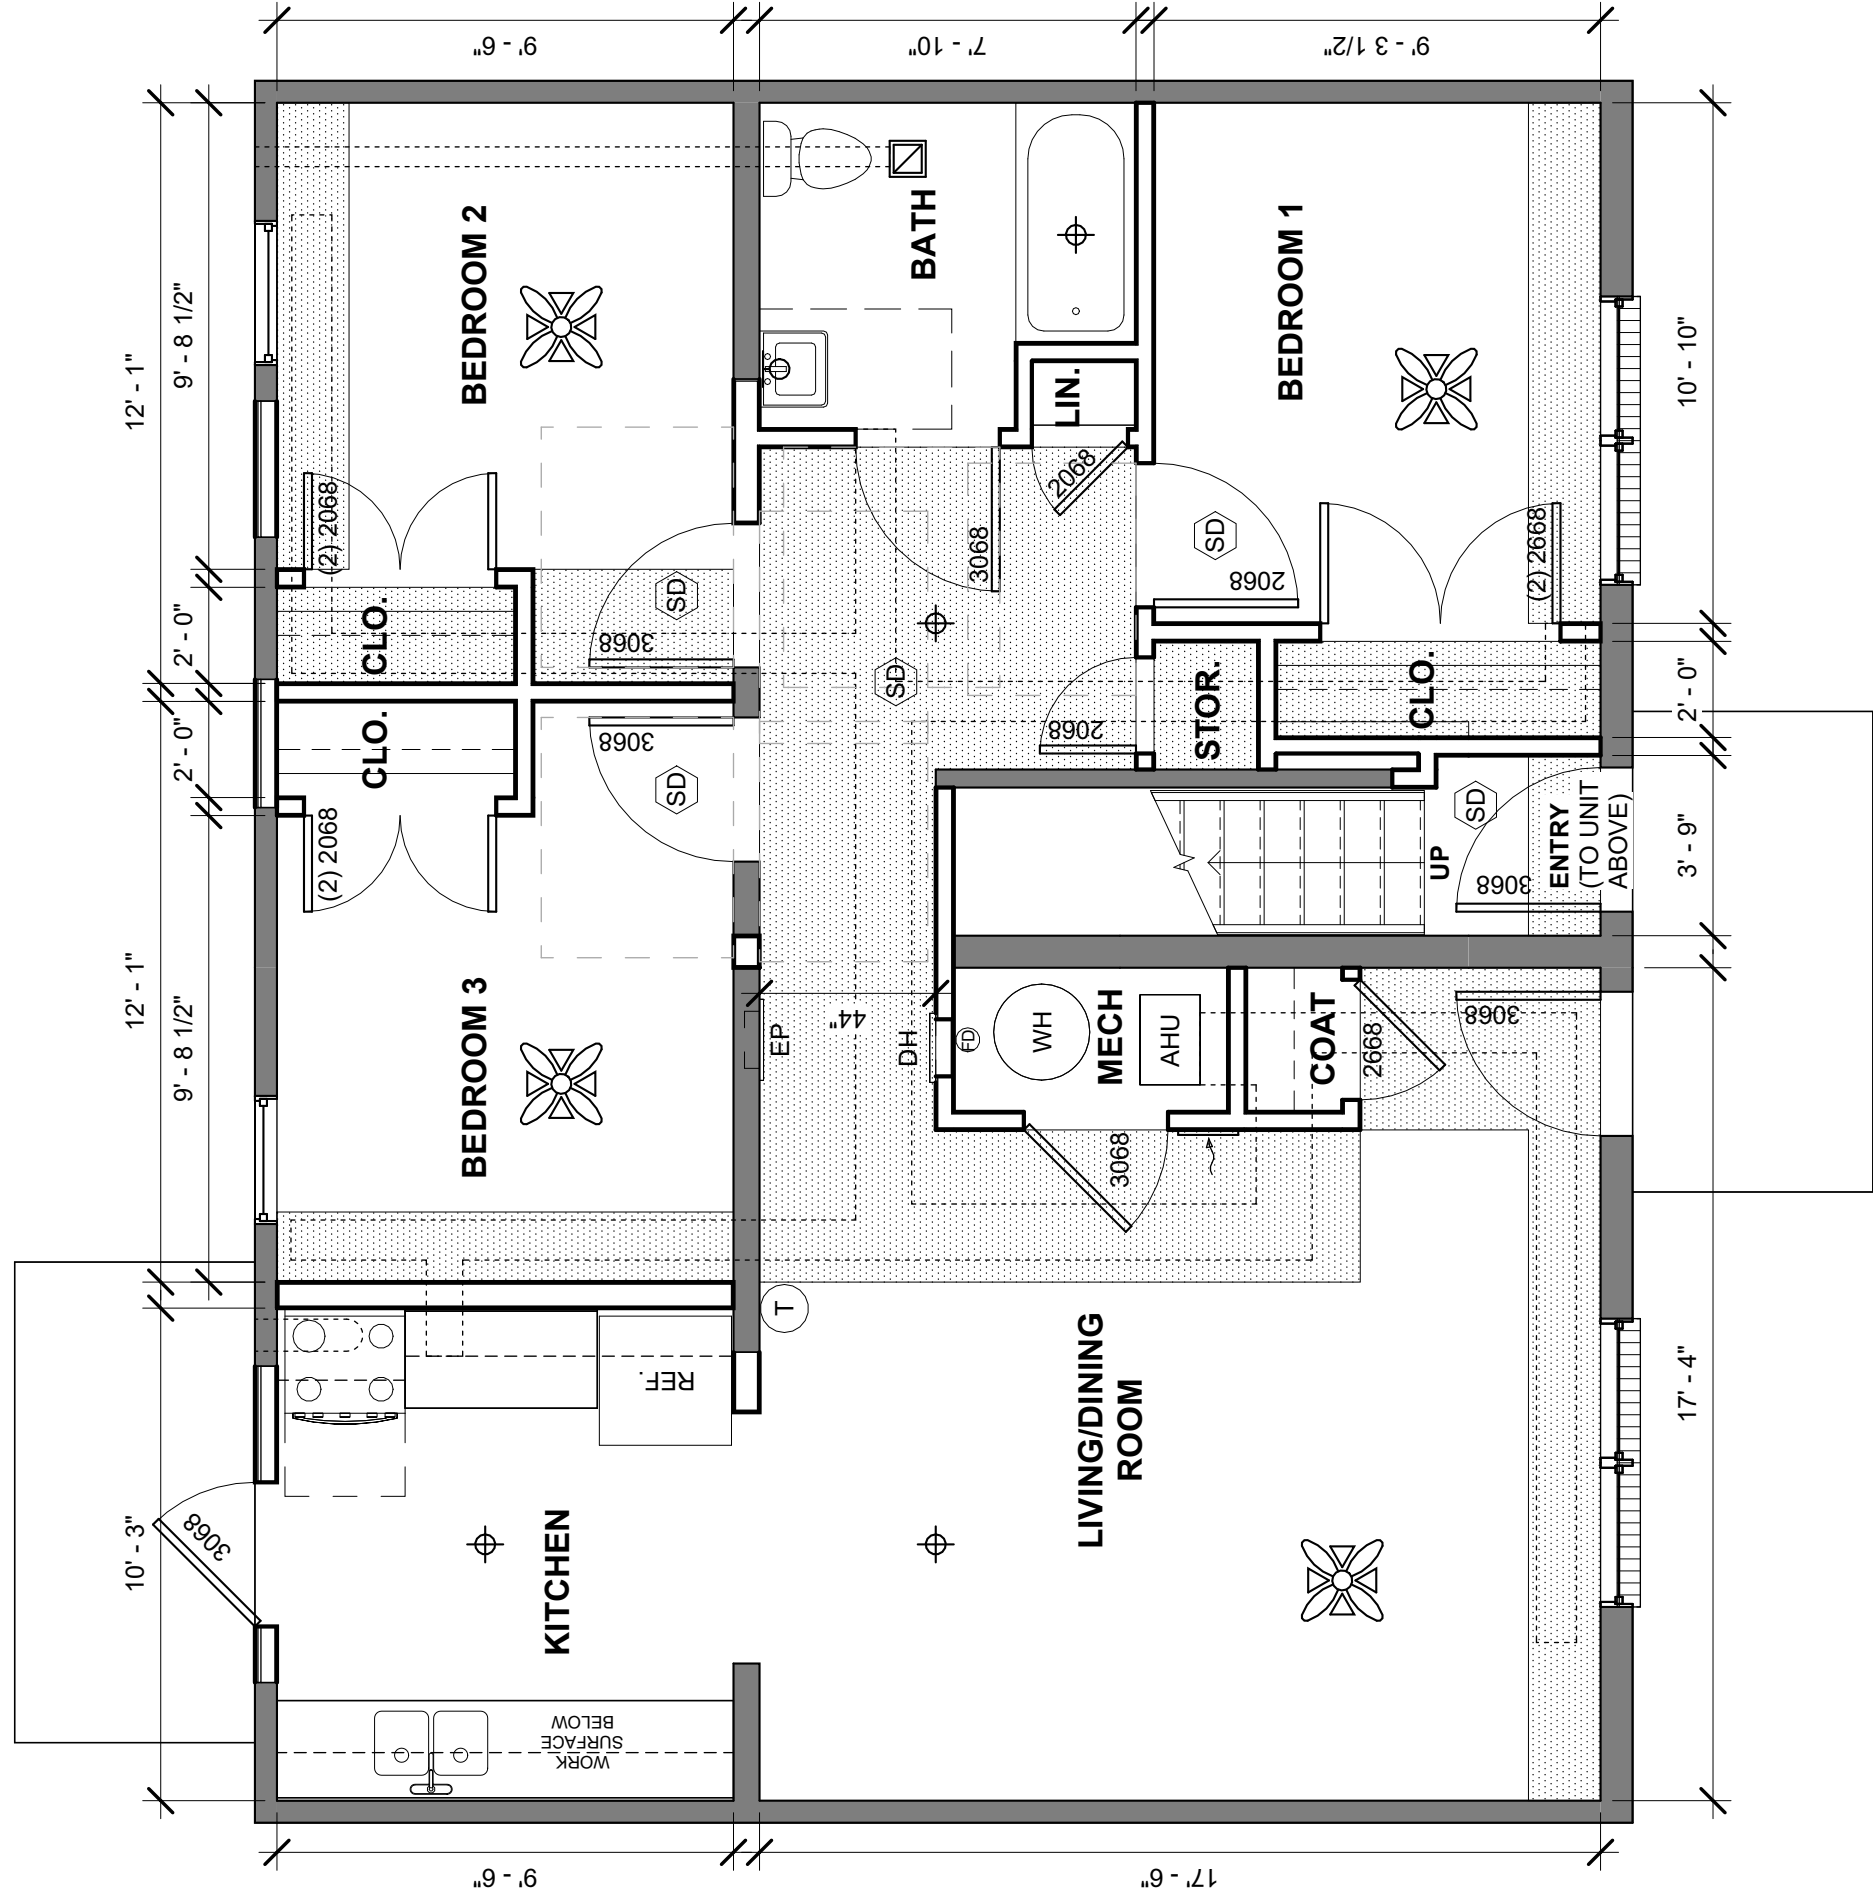

2 PROPOSED PLAN - UNIT 3U (FLOOR 1)
1/4" = 1'-0"

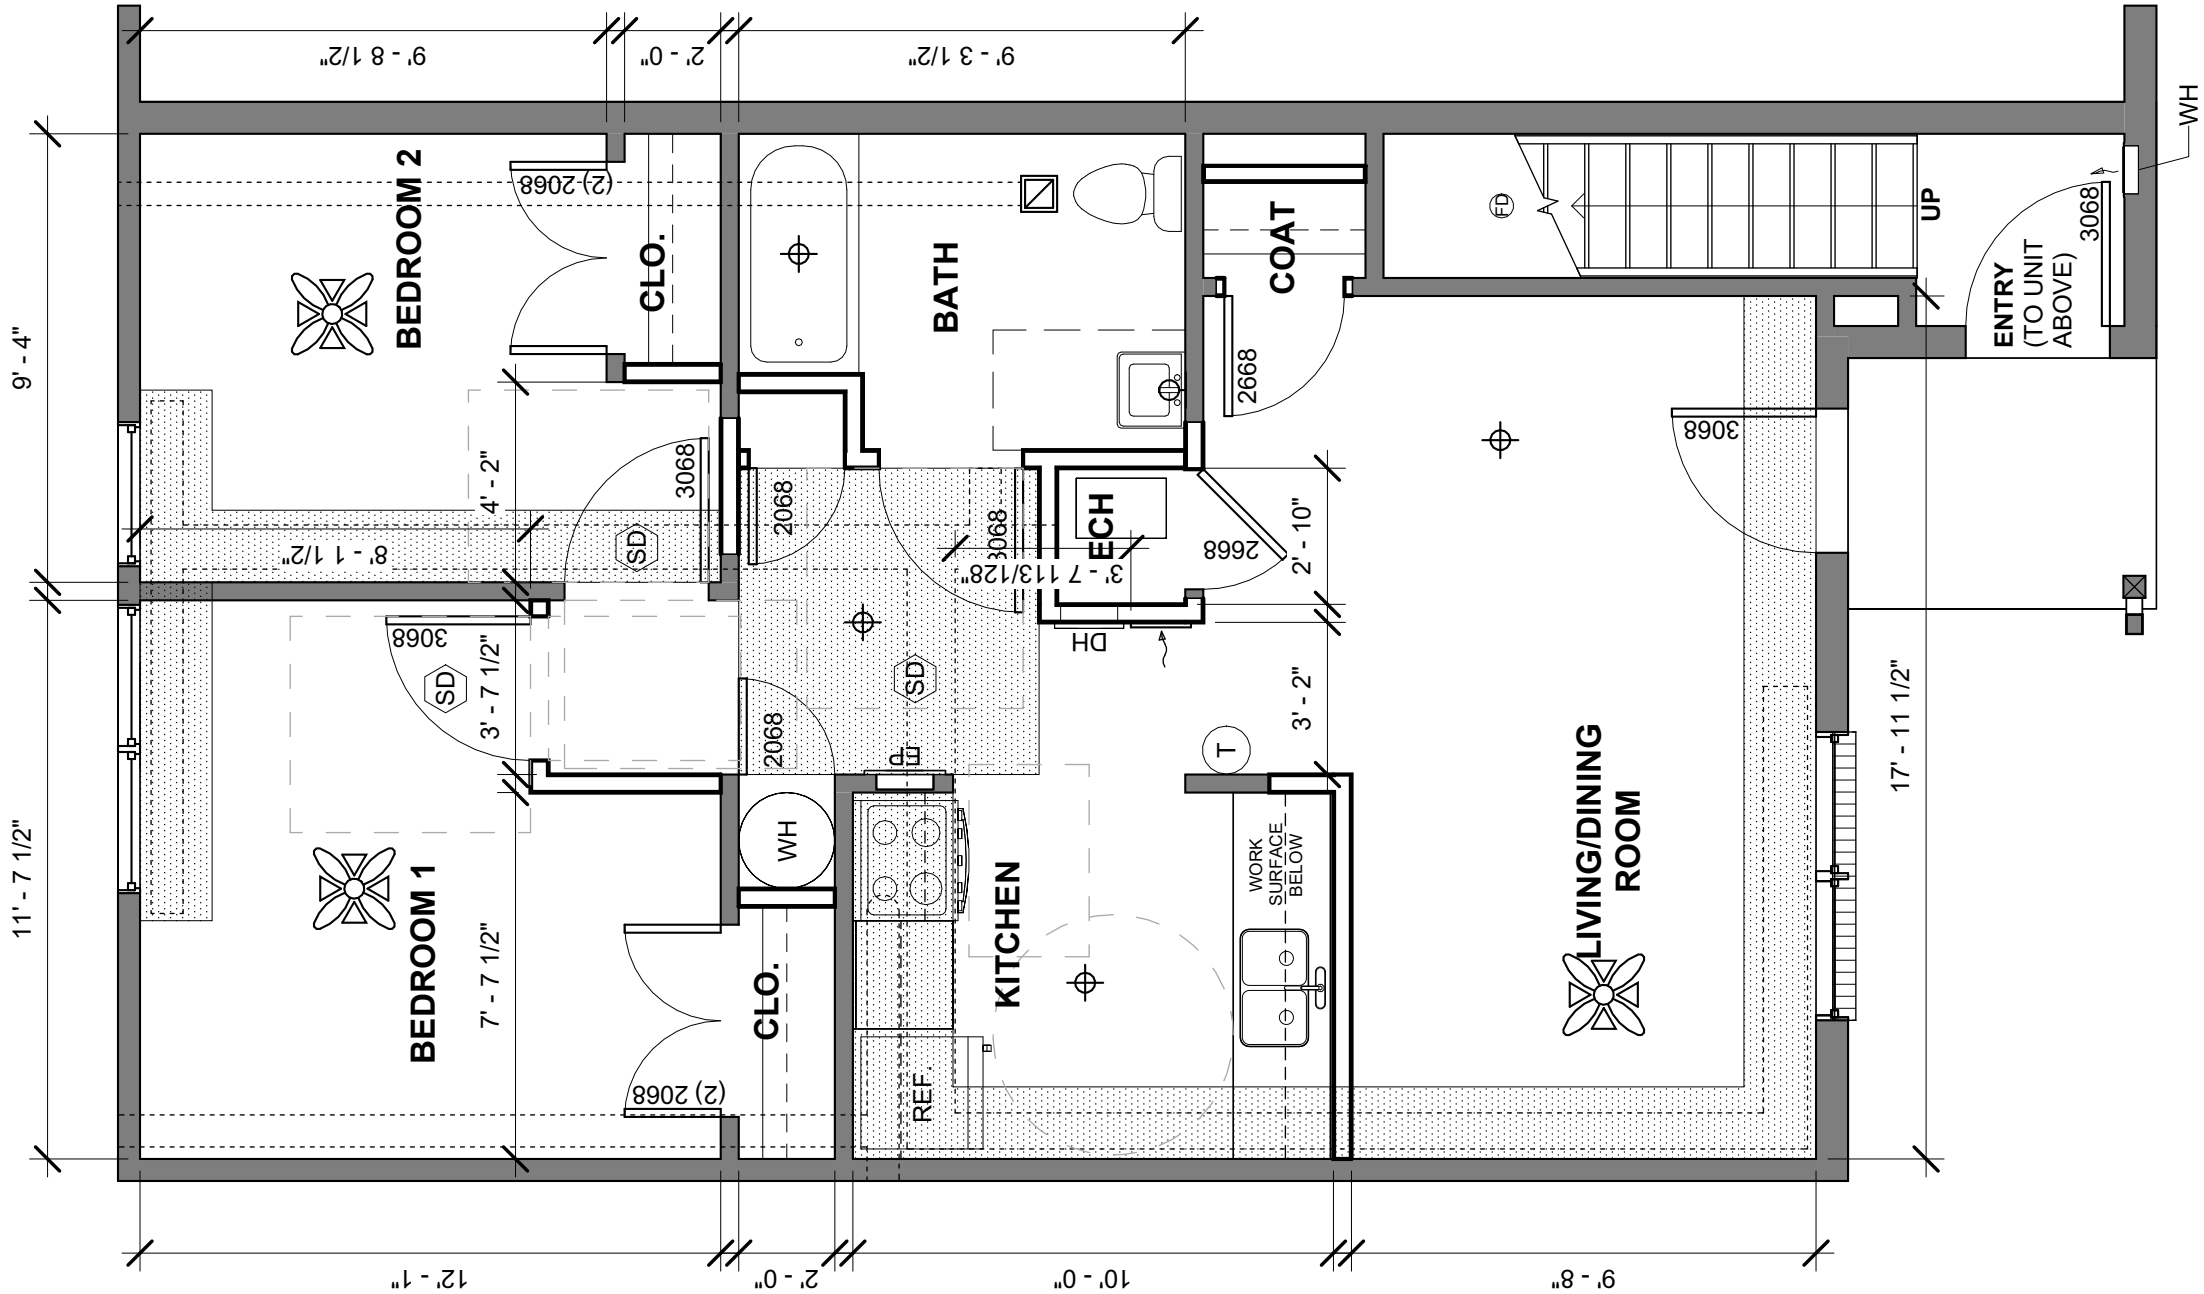

1 PROPOSED PLAN - UNIT 2U - FLOOR 1
1/4" = 1'-0"

RENOVATIONS TO LAUREL
GROVE ACRES II & III
3460-3464 LAUREL GROVE ROAD
FEDERALSBURG, MD 21632

PRICING SET


DATE	06/24/2026
NO DESCRIPTION	DATE

PROJECT # 26502


EXTERIOR
ELEVATIONS
- LGA 3

A200


NEW
EXISTING

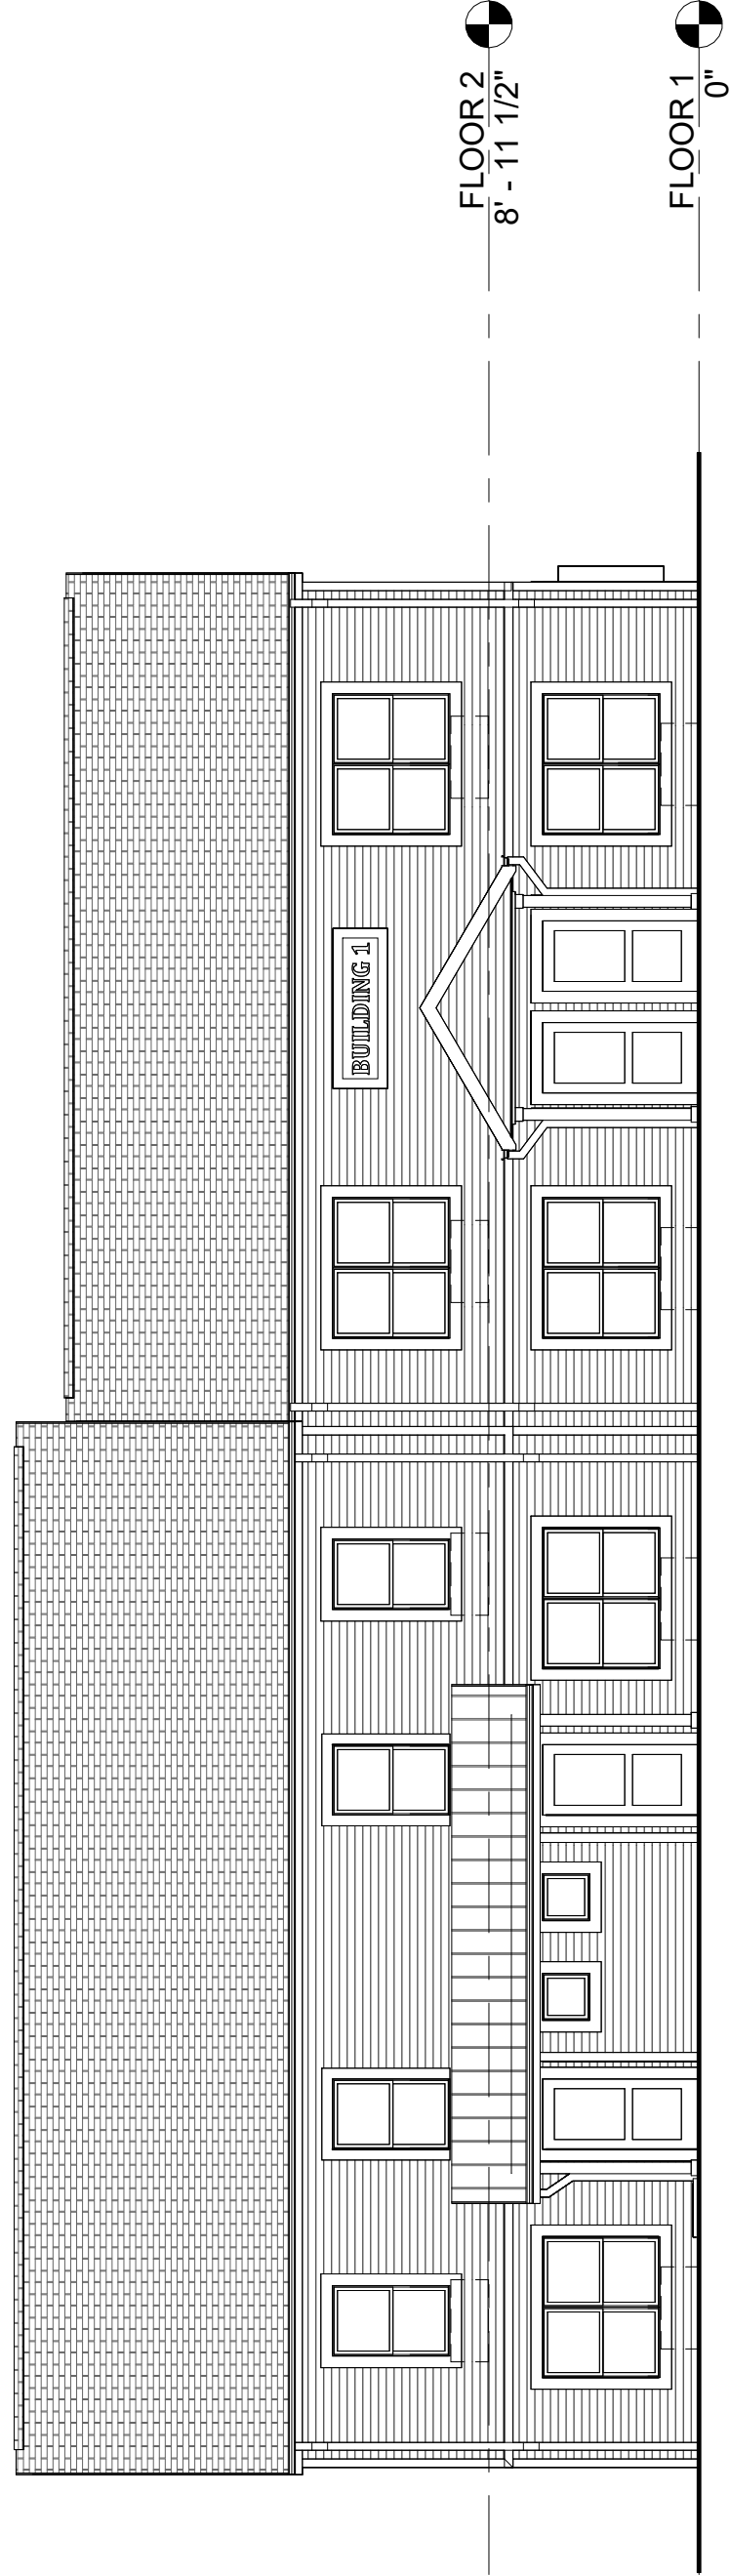


① PROPOSED ELEVATION - BLDG 1 - FRONT
1/8" = 1'-0"

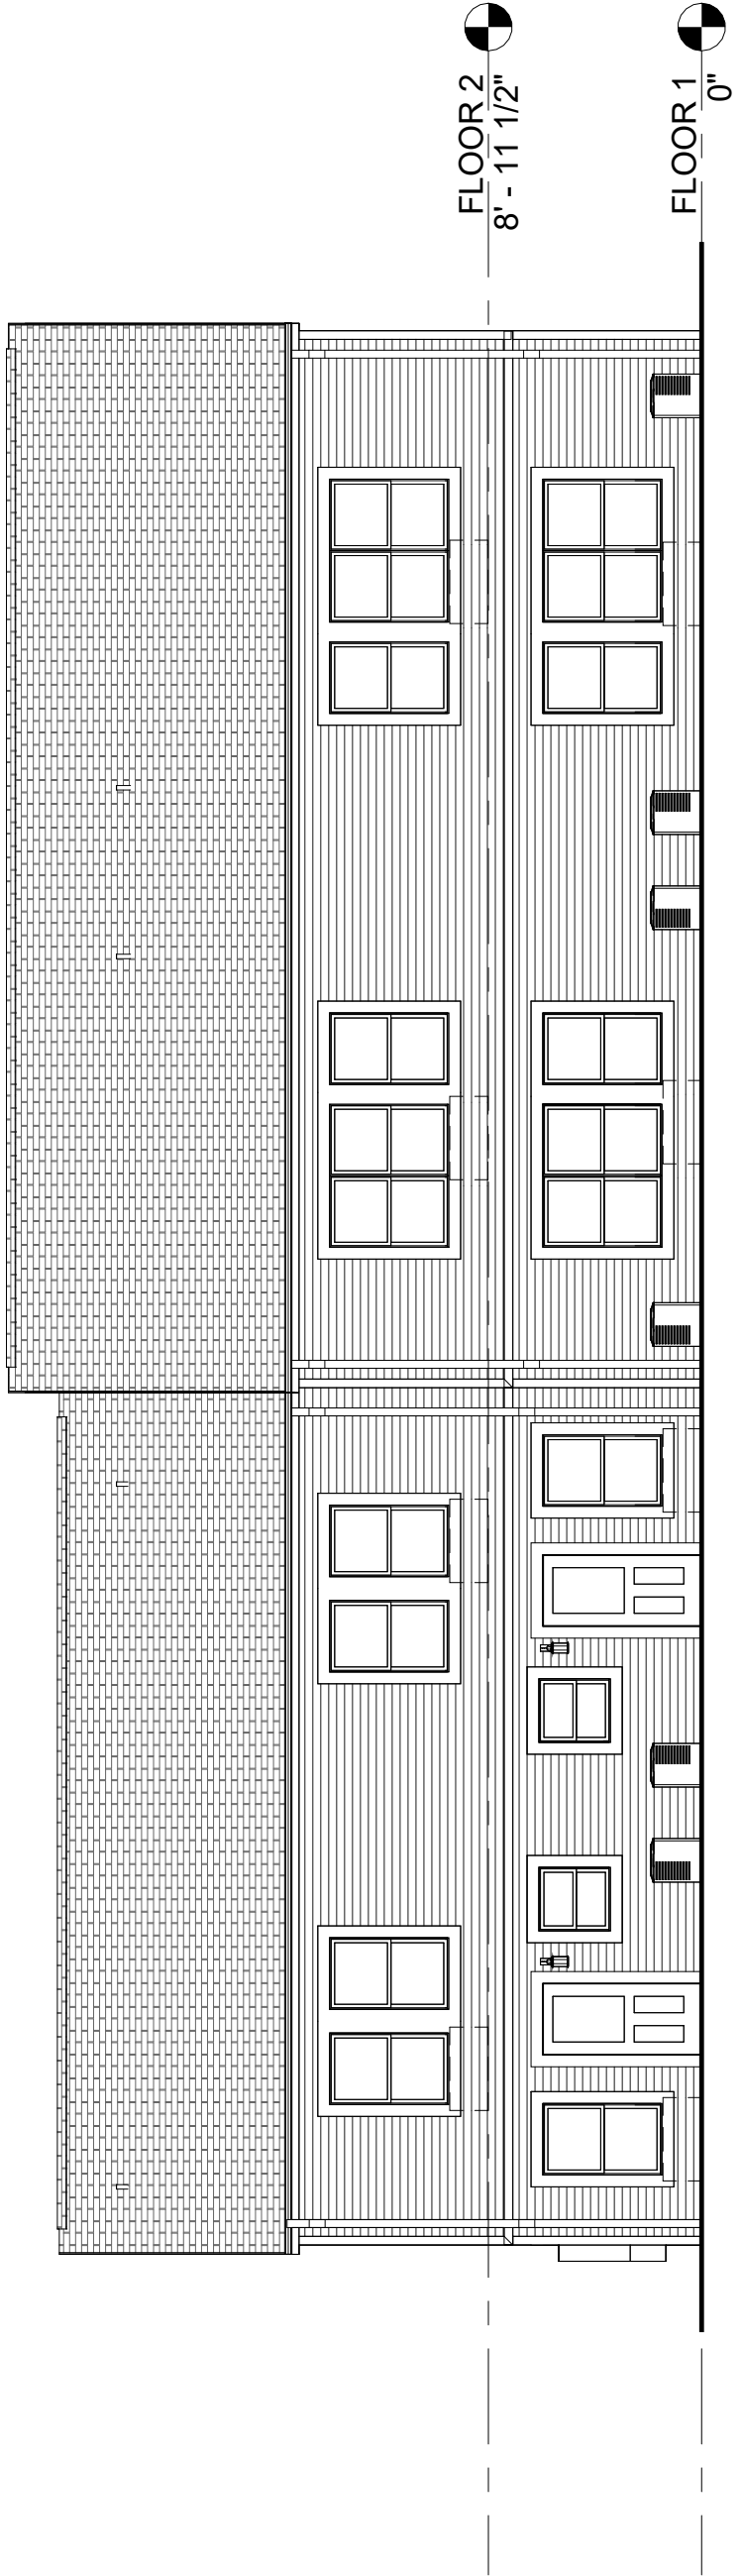


③ PROPOSED ELEVATION - BLDG 1 - REAR
1/8" = 1'-0"

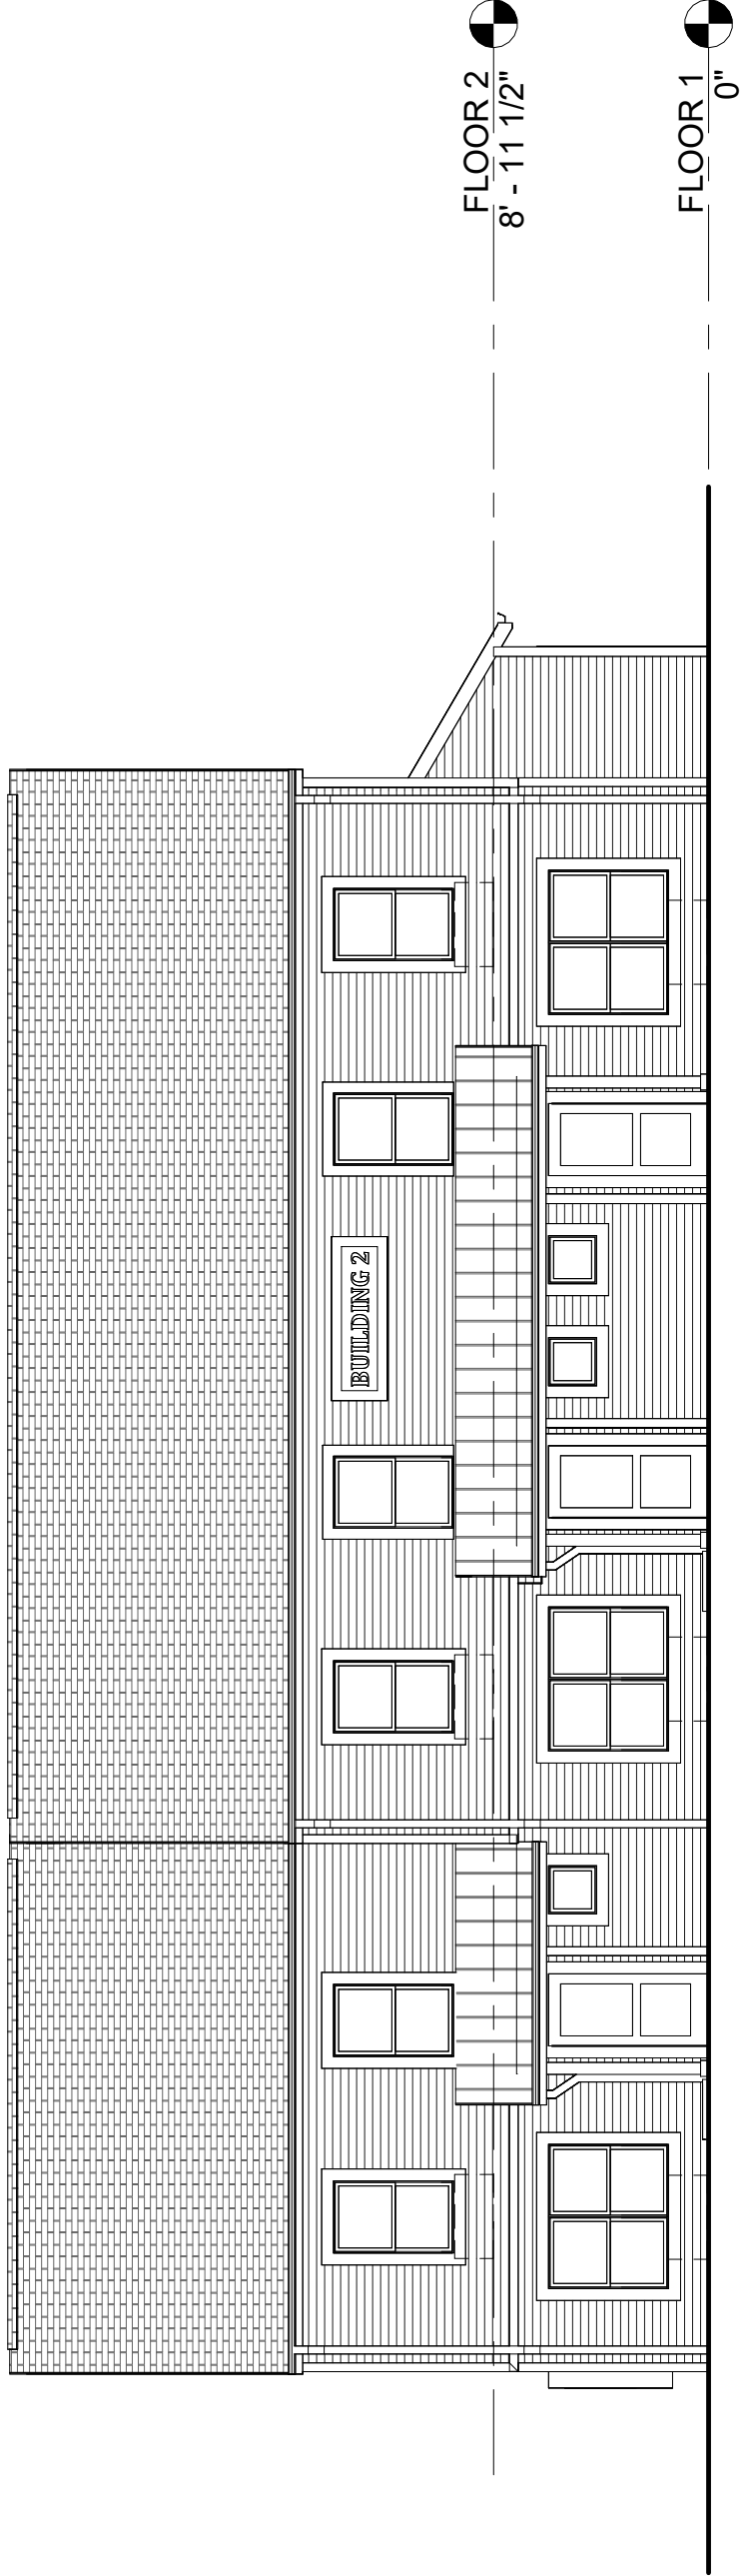


⑤ PROPOSED ELEVATION - BLDG 2 - FRONT
1/8" = 1'-0"

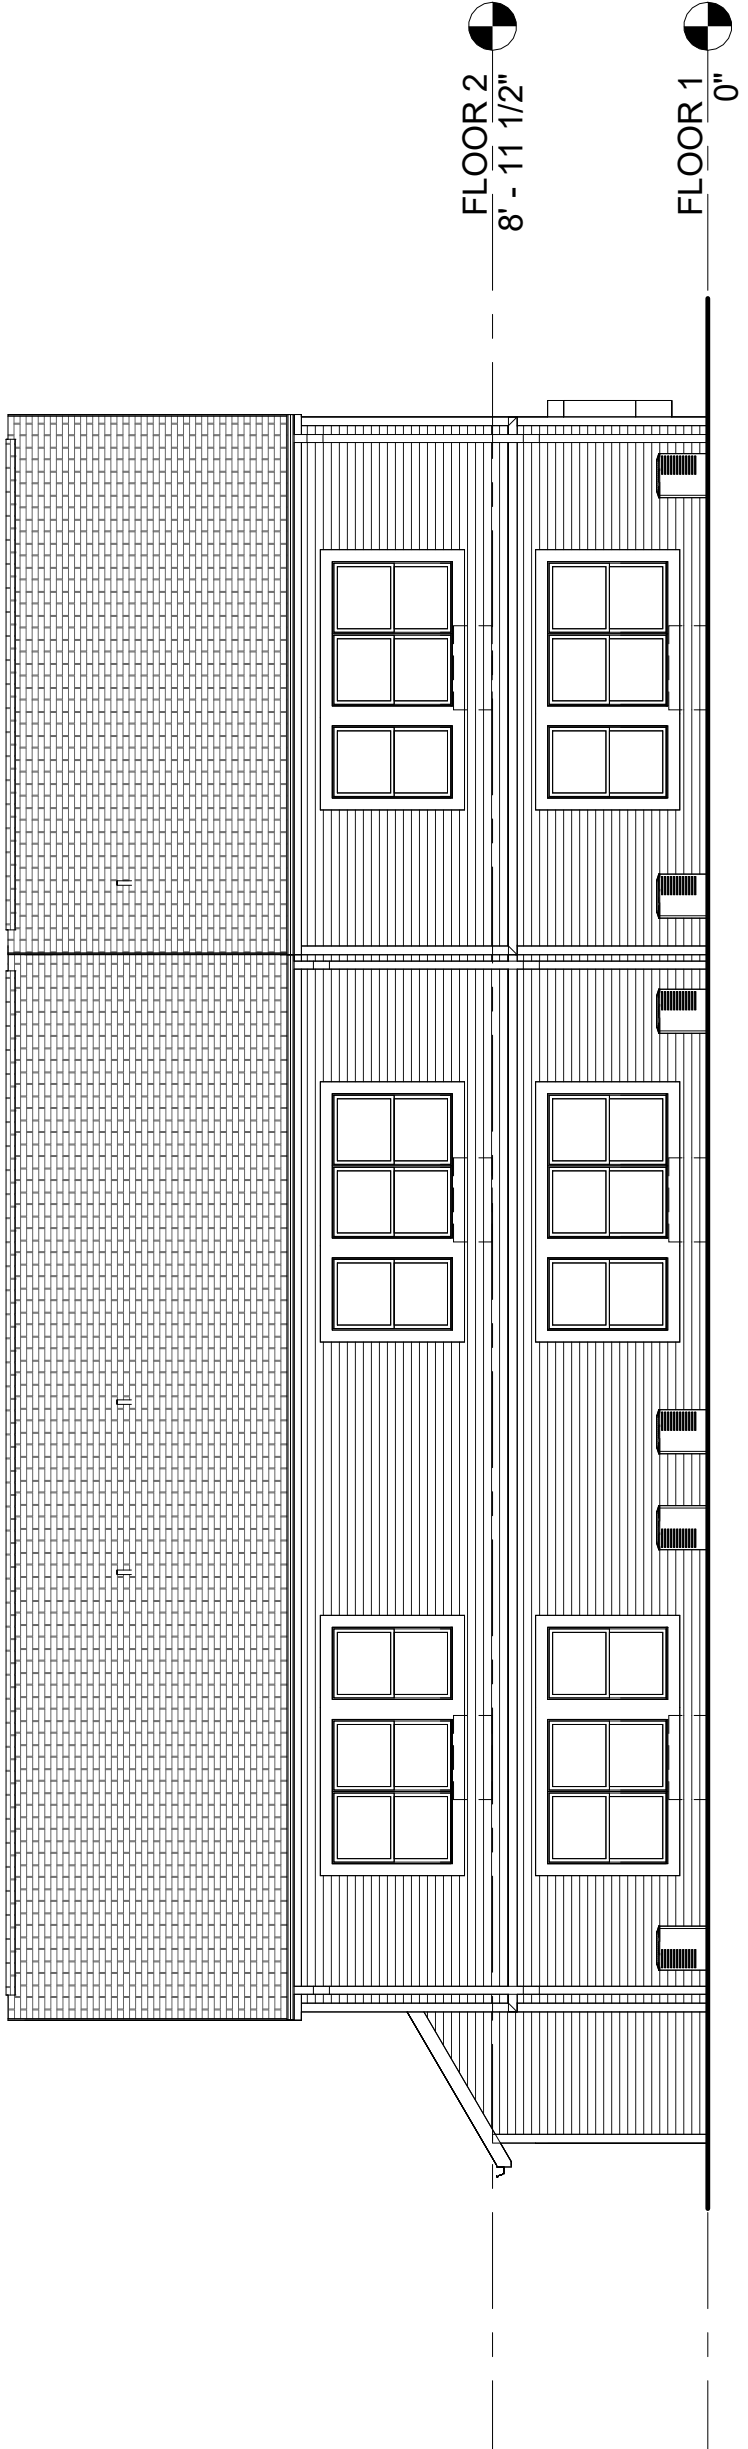


⑦ PROPOSED ELEVATION - BLDG 2 - REAR
1/8" = 1'-0"

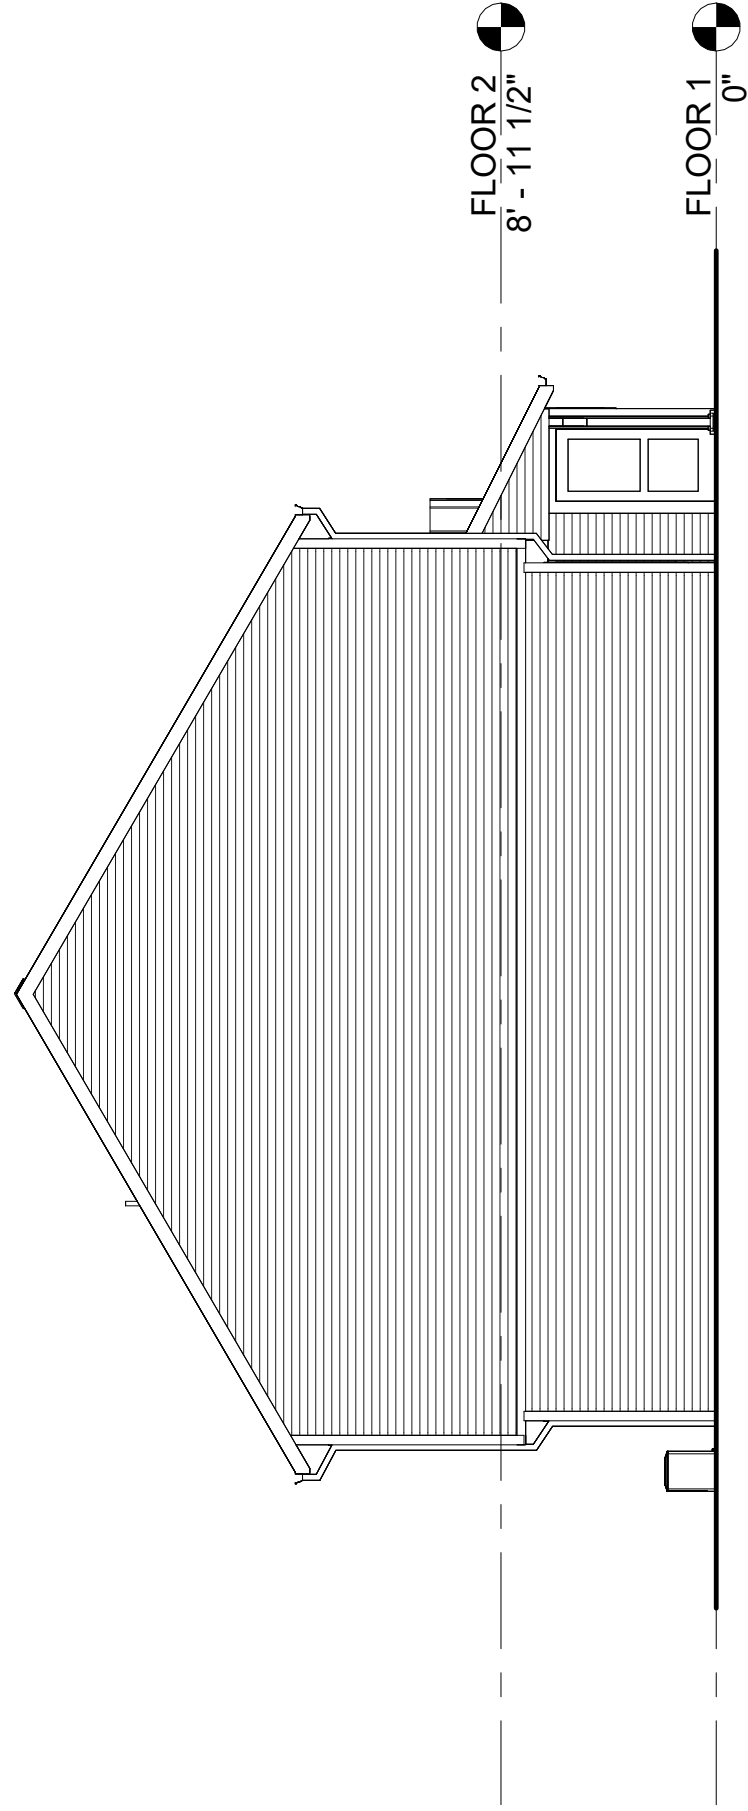


② PROPOSED ELEVATION - BLDG 1 - LEFT
1/8" = 1'-0"

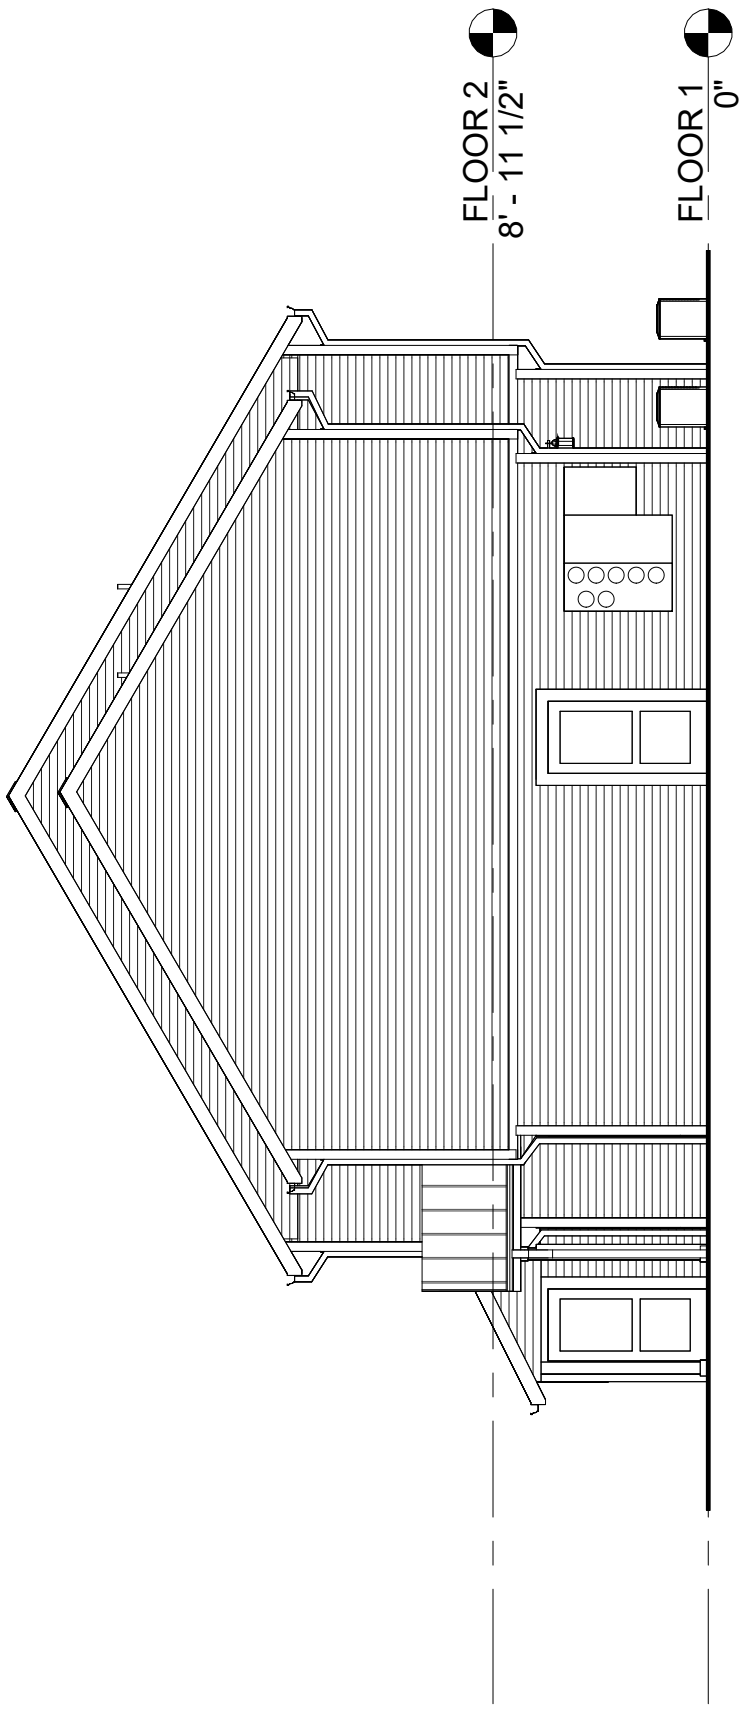


④ PROPOSED ELEVATION - BLDG 1 - RIGHT
1/8" = 1'-0"

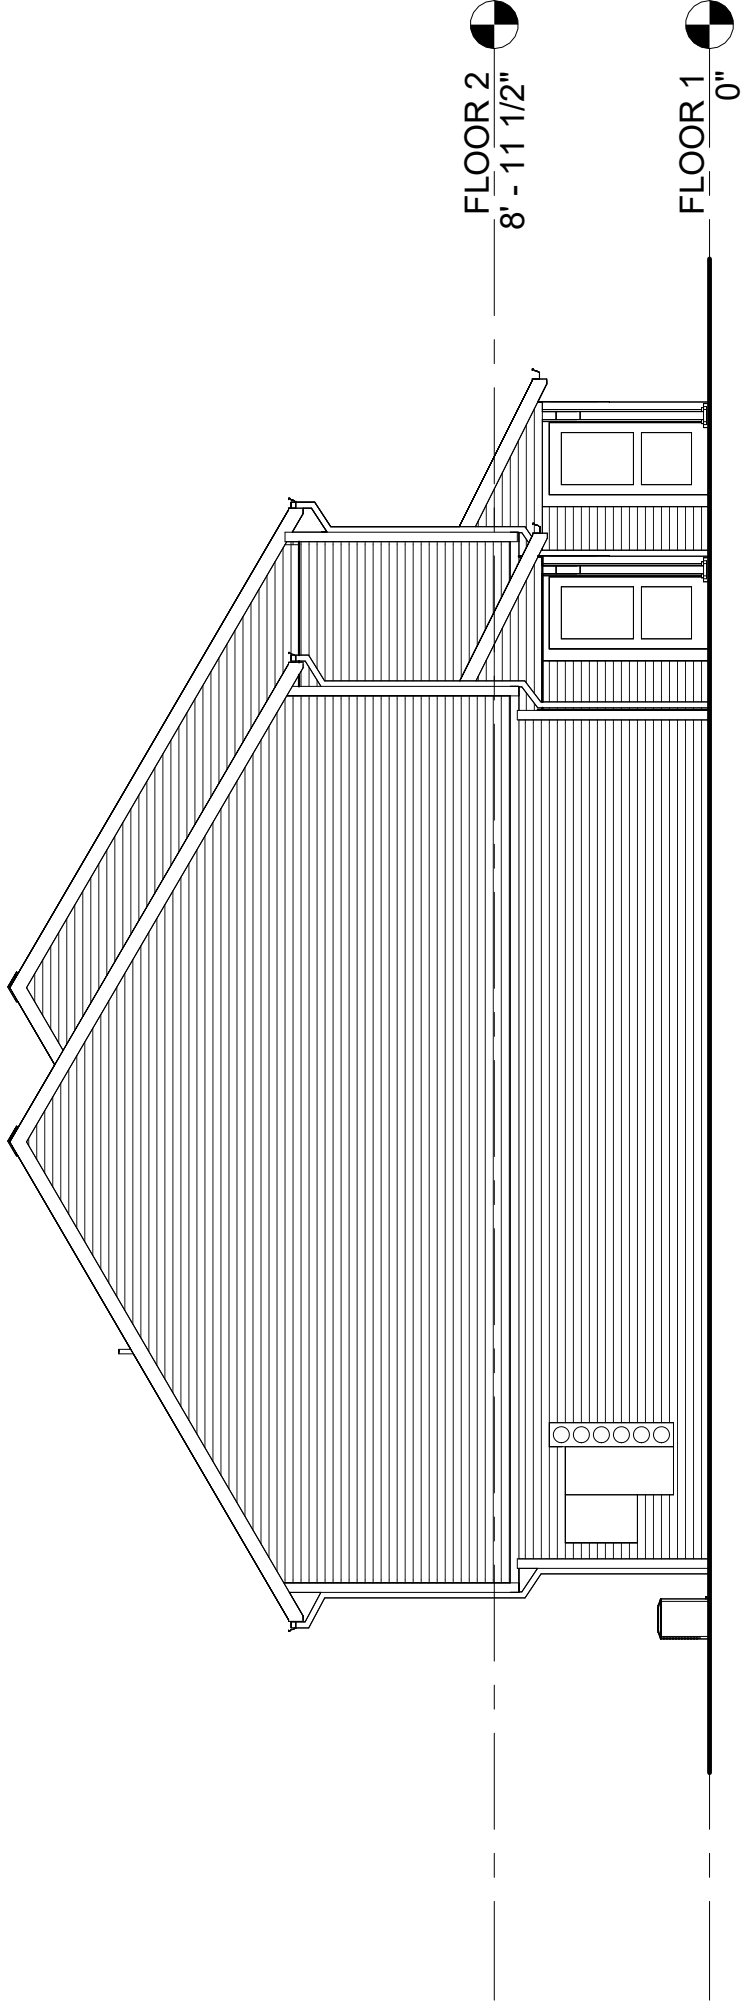


⑥ PROPOSED ELEVATION - BLDG 2 - LEFT
1/8" = 1'-0"

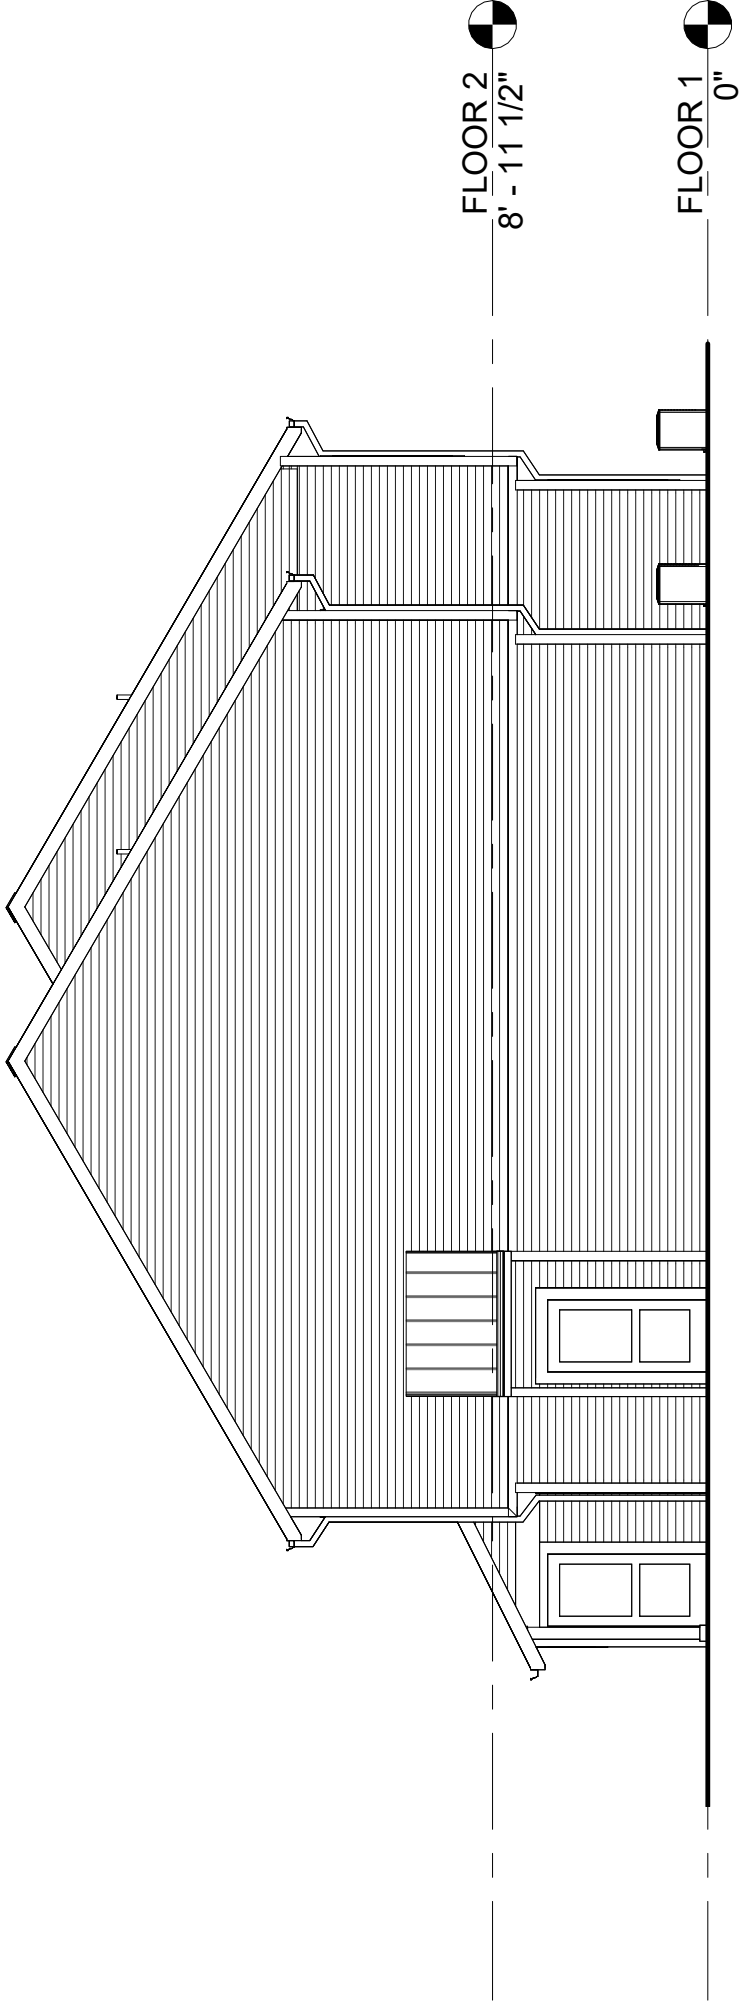


⑧ PROPOSED ELEVATION - BLDG 2 - RIGHT
1/8" = 1'-0"

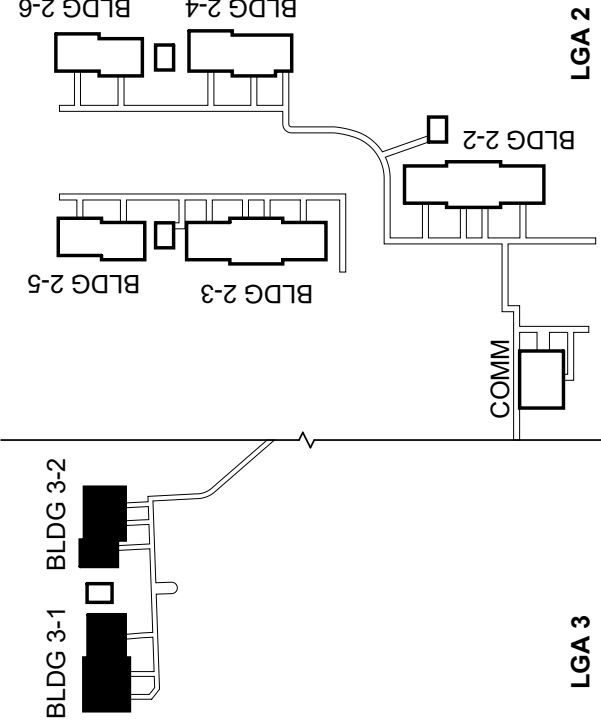


1 PROPOSED ELEVATION - BLDG 2 - FRONT
1/8" = 1'-0"

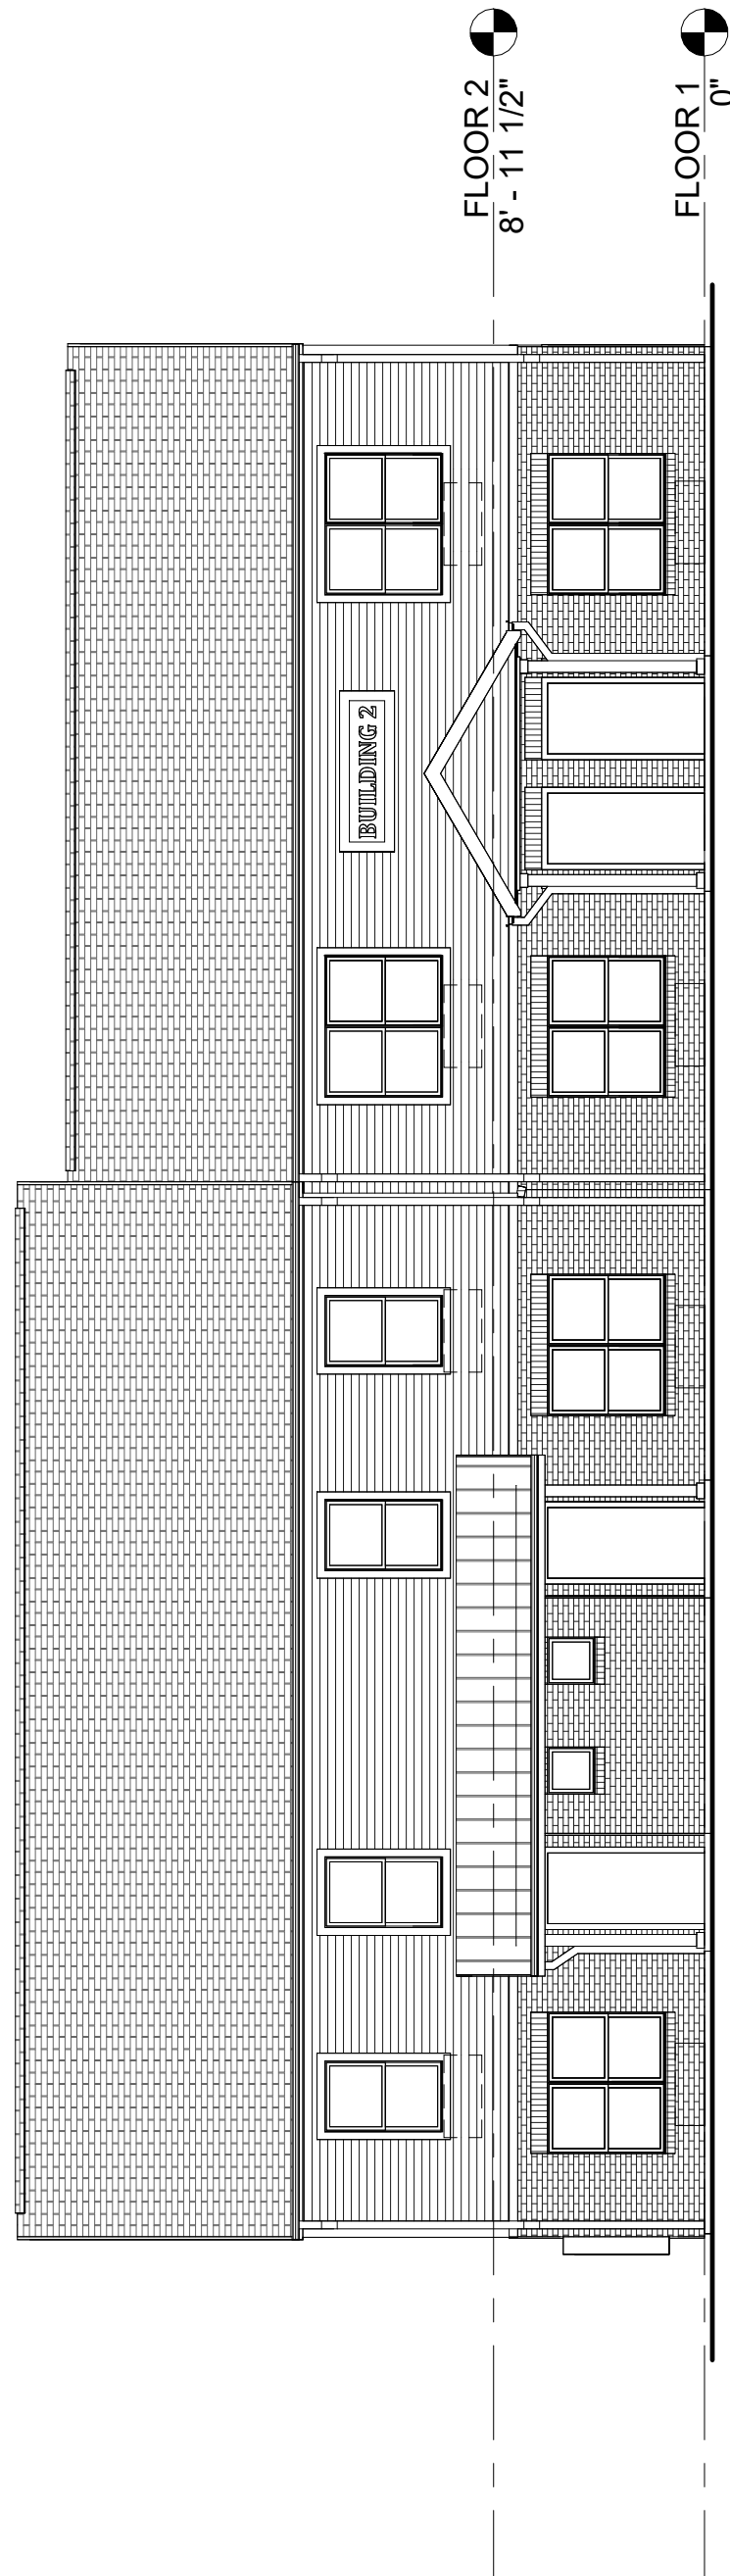


2 PROPOSED ELEVATION - BLDG 2 - LEFT
1/8" = 1'-0"

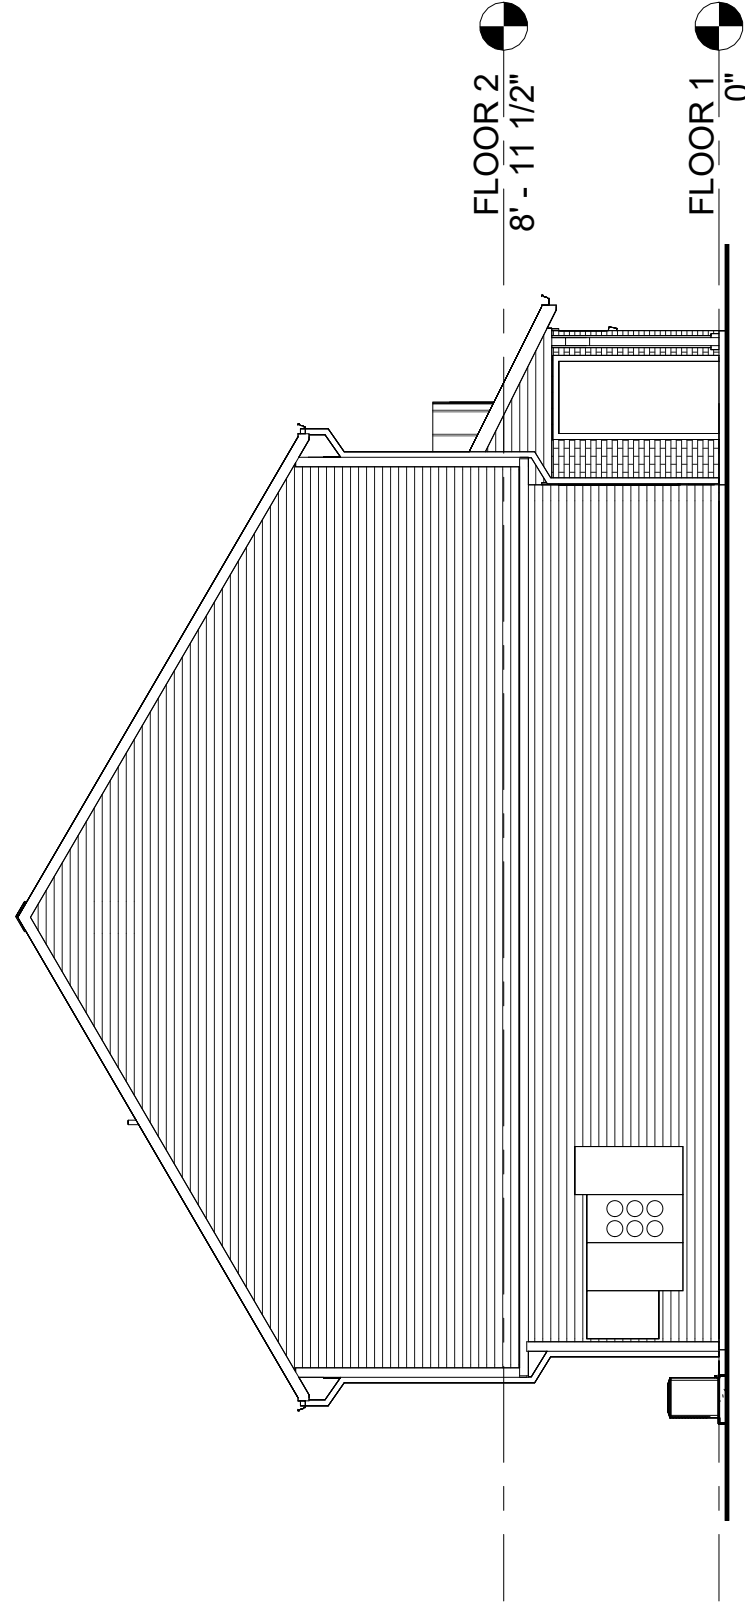


3 PROPOSED ELEVATION - BLDG 2 - REAR
1/8" = 1'-0"

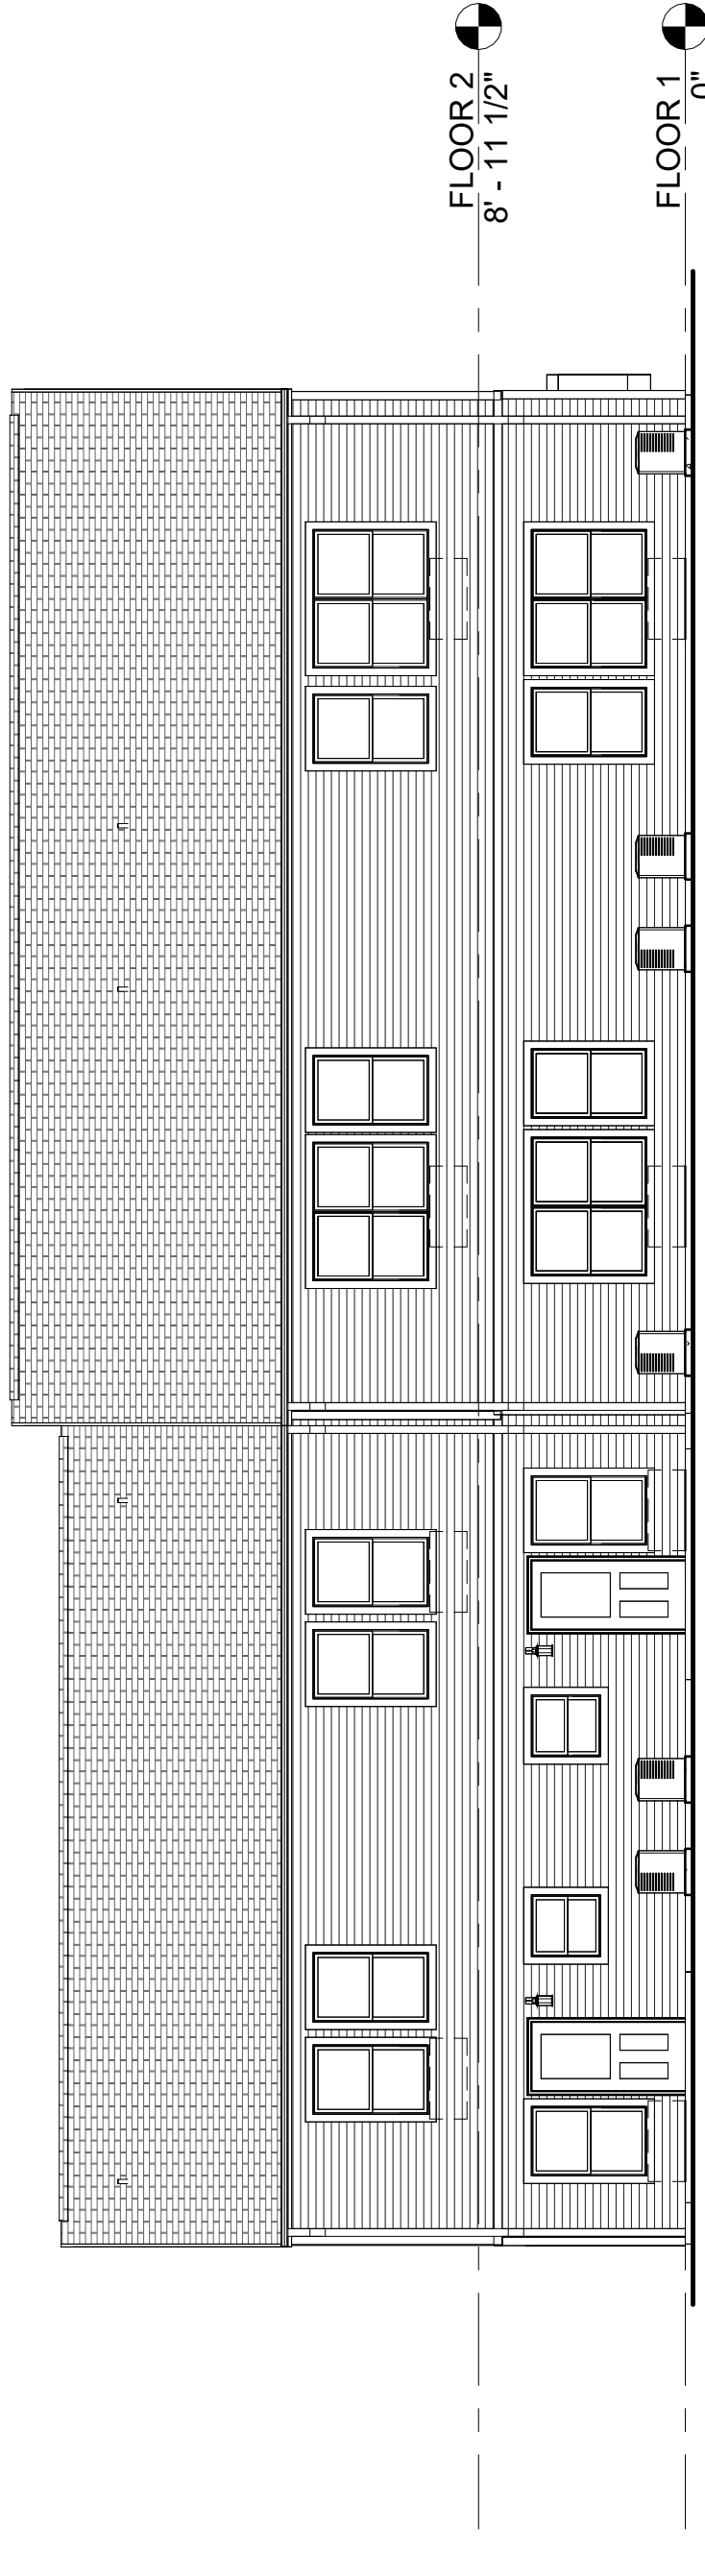


4 PROPOSED ELEVATION - BLDG 2 - RIGHT
1/8" = 1'-0"

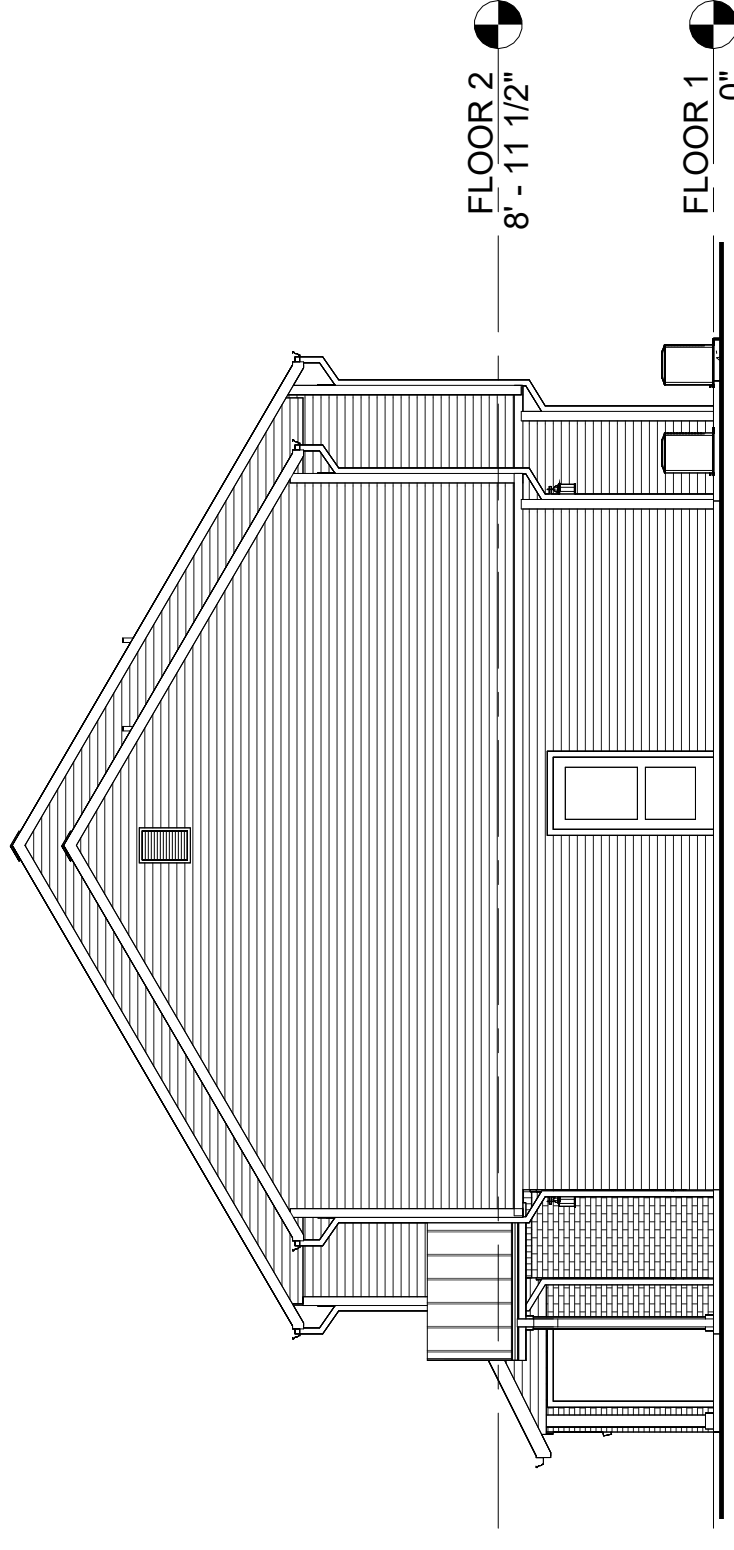


5 PROPOSED ELEVATION - BLDG 3 - FRONT
1/8" = 1'-0"

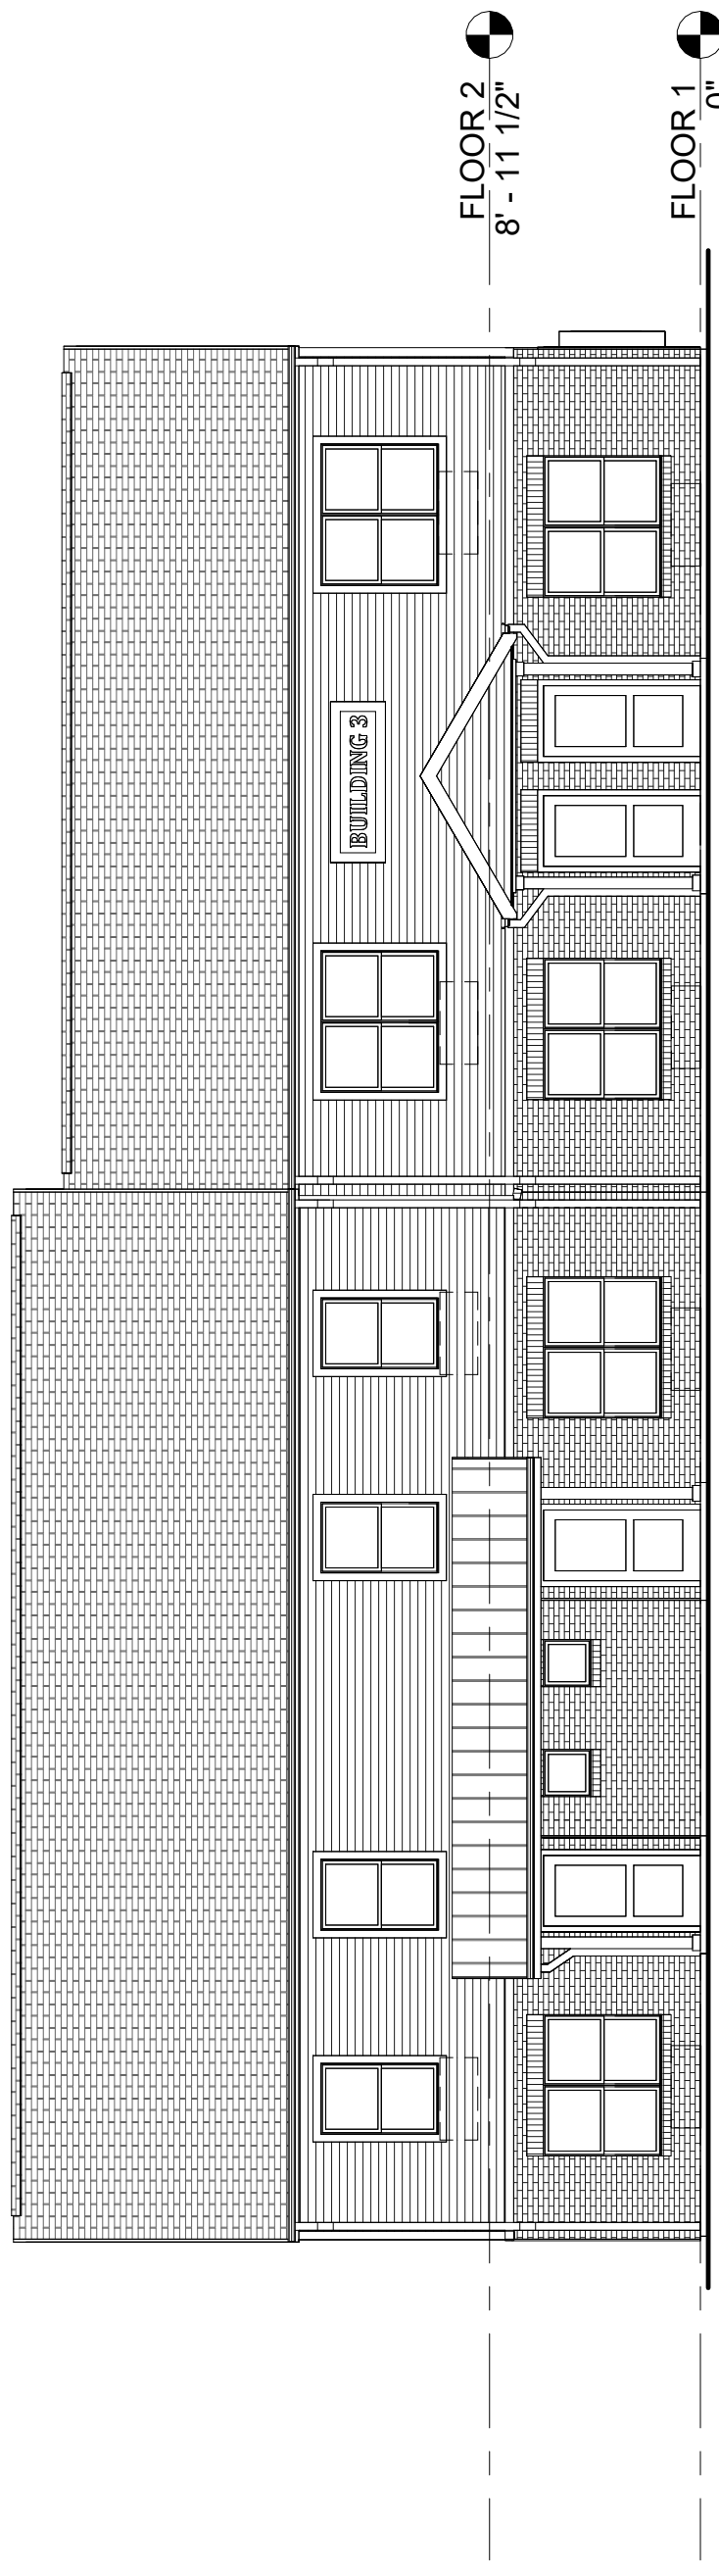



6 PROPOSED ELEVATION - BLDG 3 - LEFT
1/8" = 1'-0"

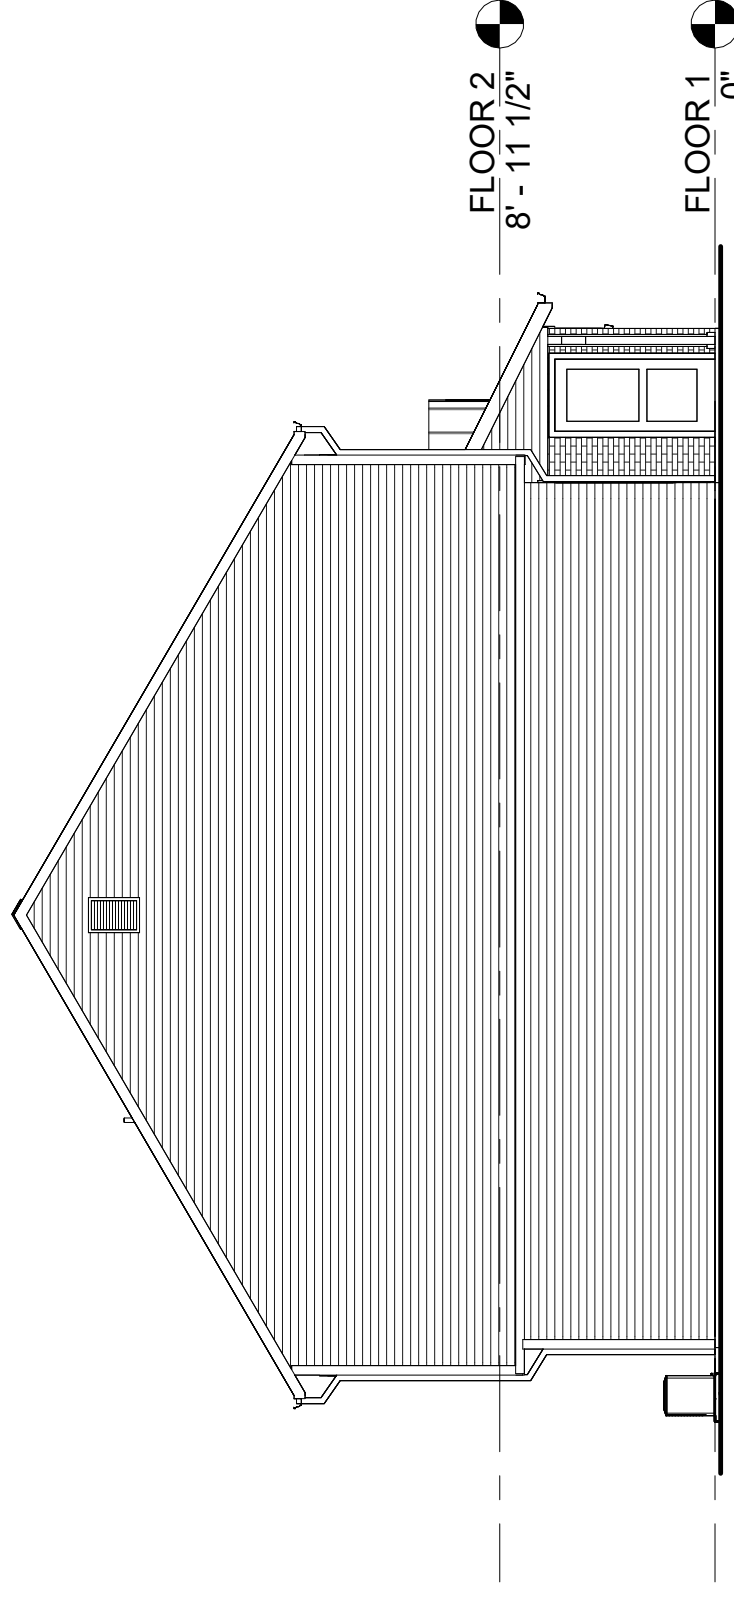

7 PROPOSED ELEVATION - BLDG 3 - REAR
1/8" = 1'-0"

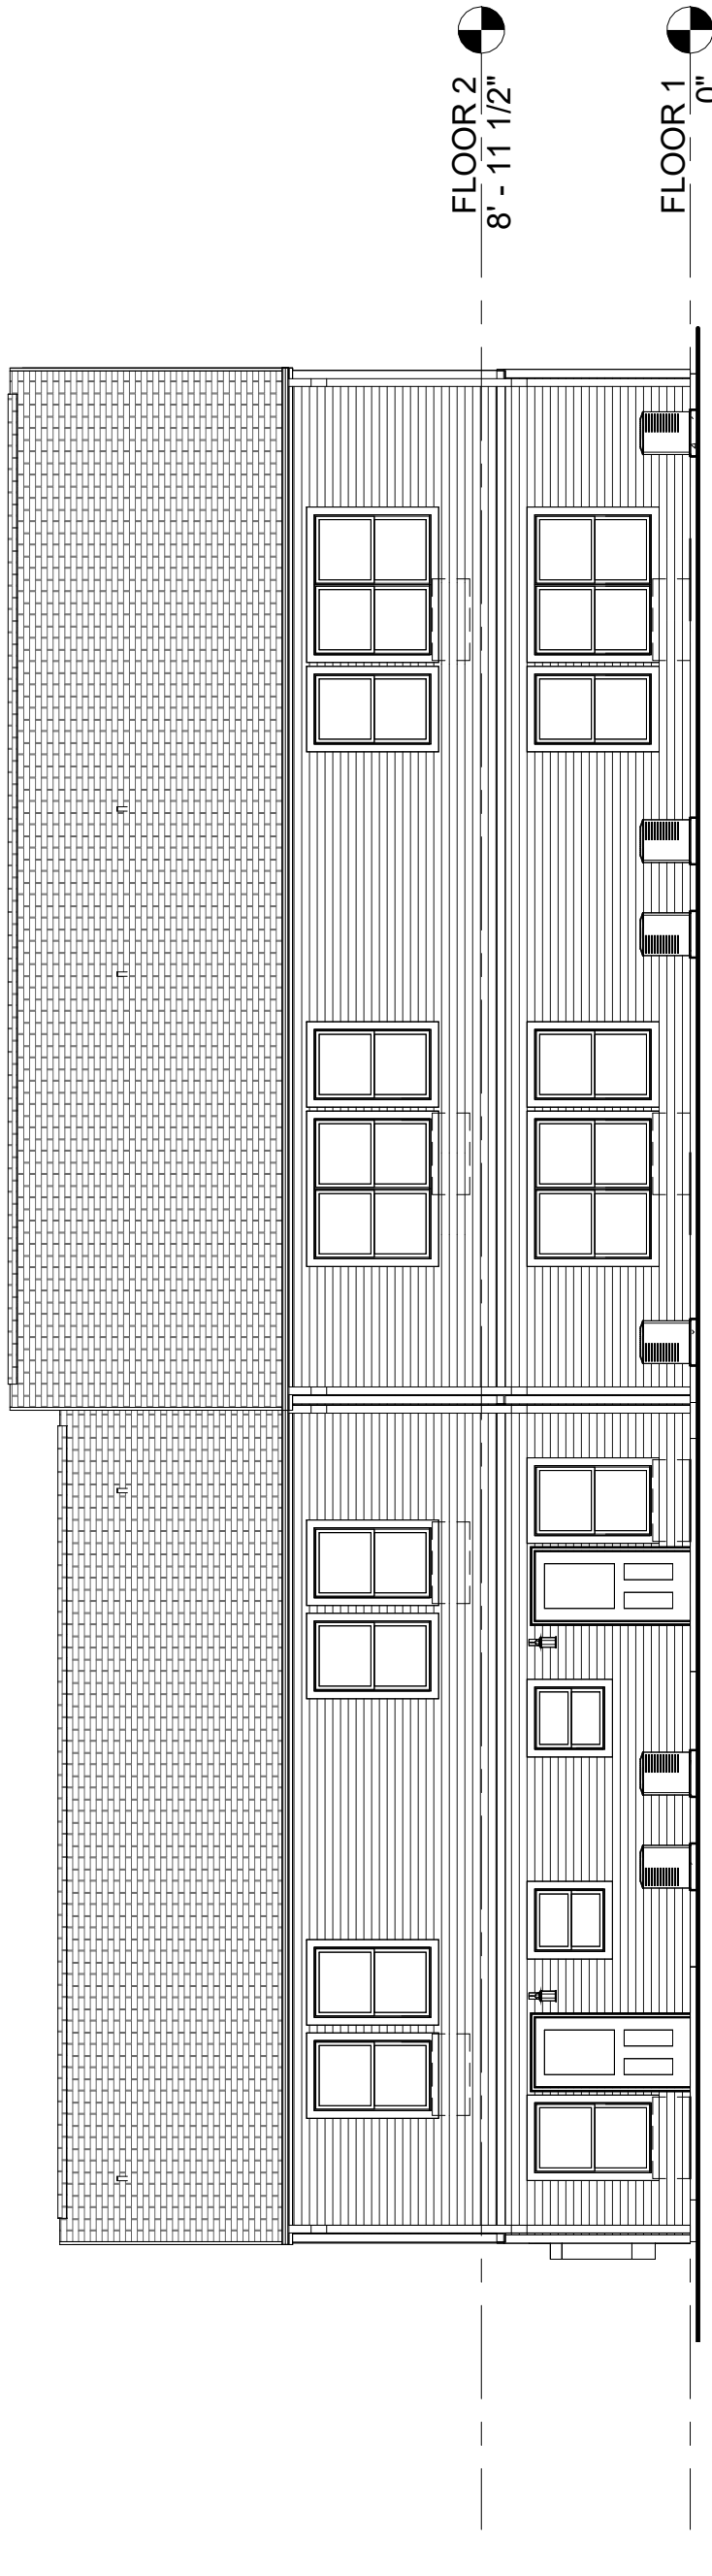

8 PROPOSED ELEVATION - BLDG 3 - RIGHT
1/8" = 1'-0"

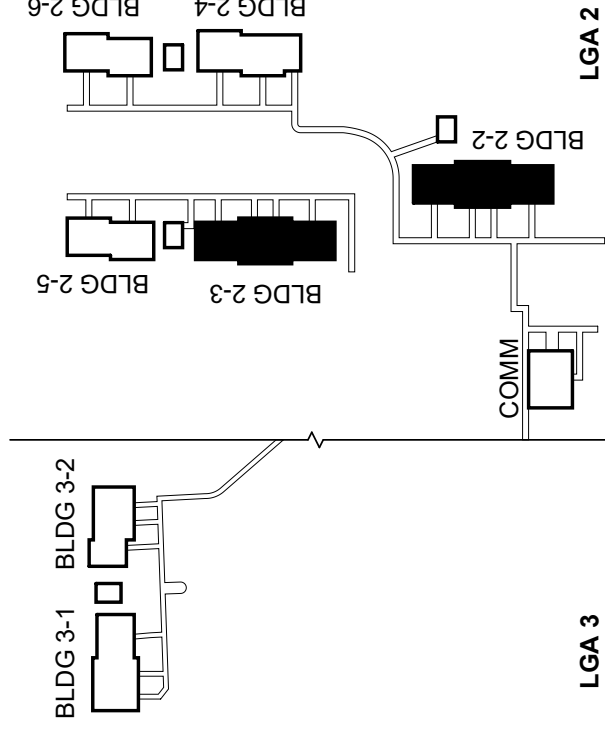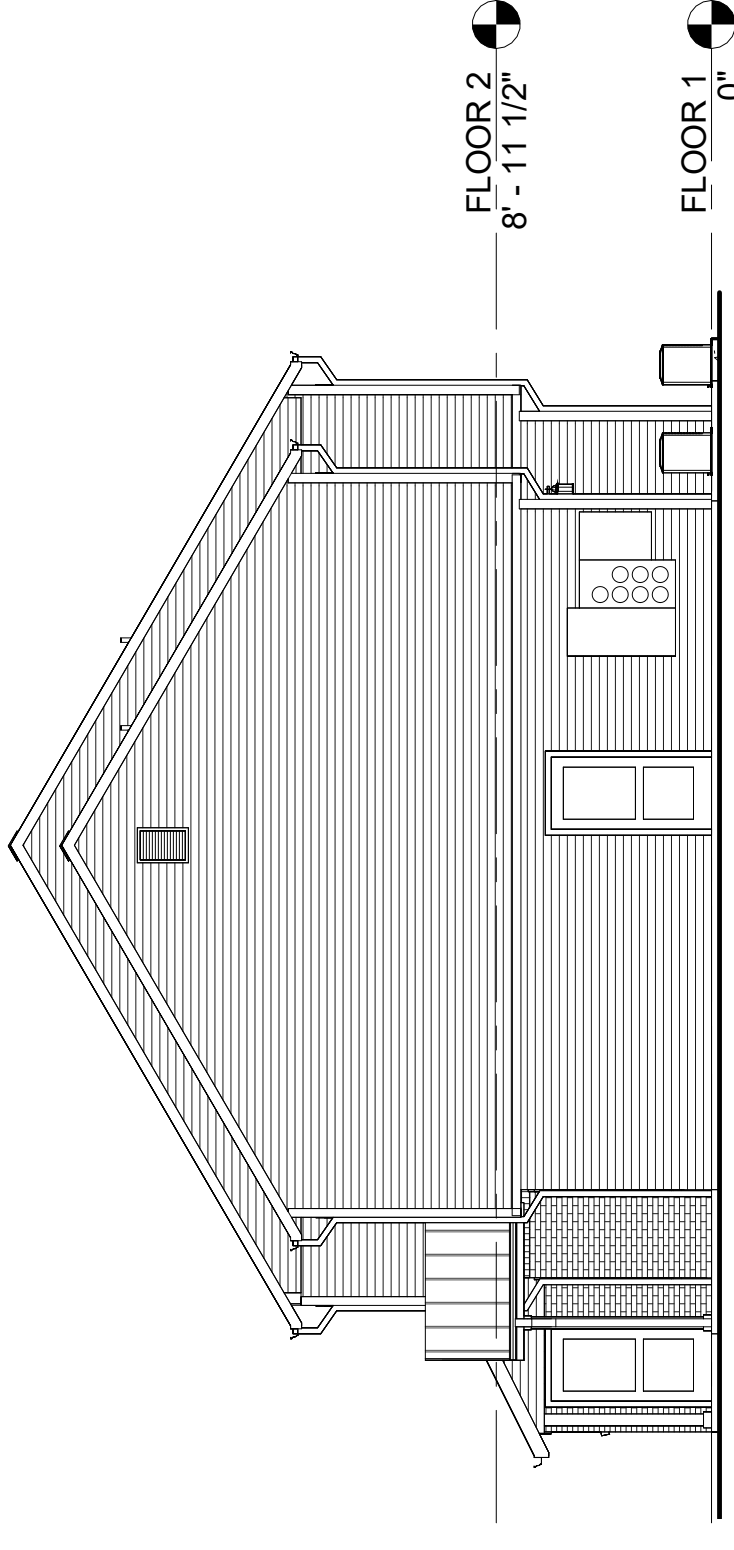

EXTERIOR
ELEVATIONS
- LGA 2

PRICING SET		
DATE	06/24/2023	
NO	DESCRIPTION	DATE

PROJECT #	26502
-----------	-------

RENOVATIONS TO LAUREL
GROVE ACRES II & III
3460-3464 LAUREL GROVE ROAD
FEDERALSBURG, MD 21632

PRICING SET


DATE	06/24/2028
NO DESCRIPTION	DATE

PROJECT # 26502


EXTERIOR
ELEVATIONS
- LGA 2

A202


NEW
EXISTING

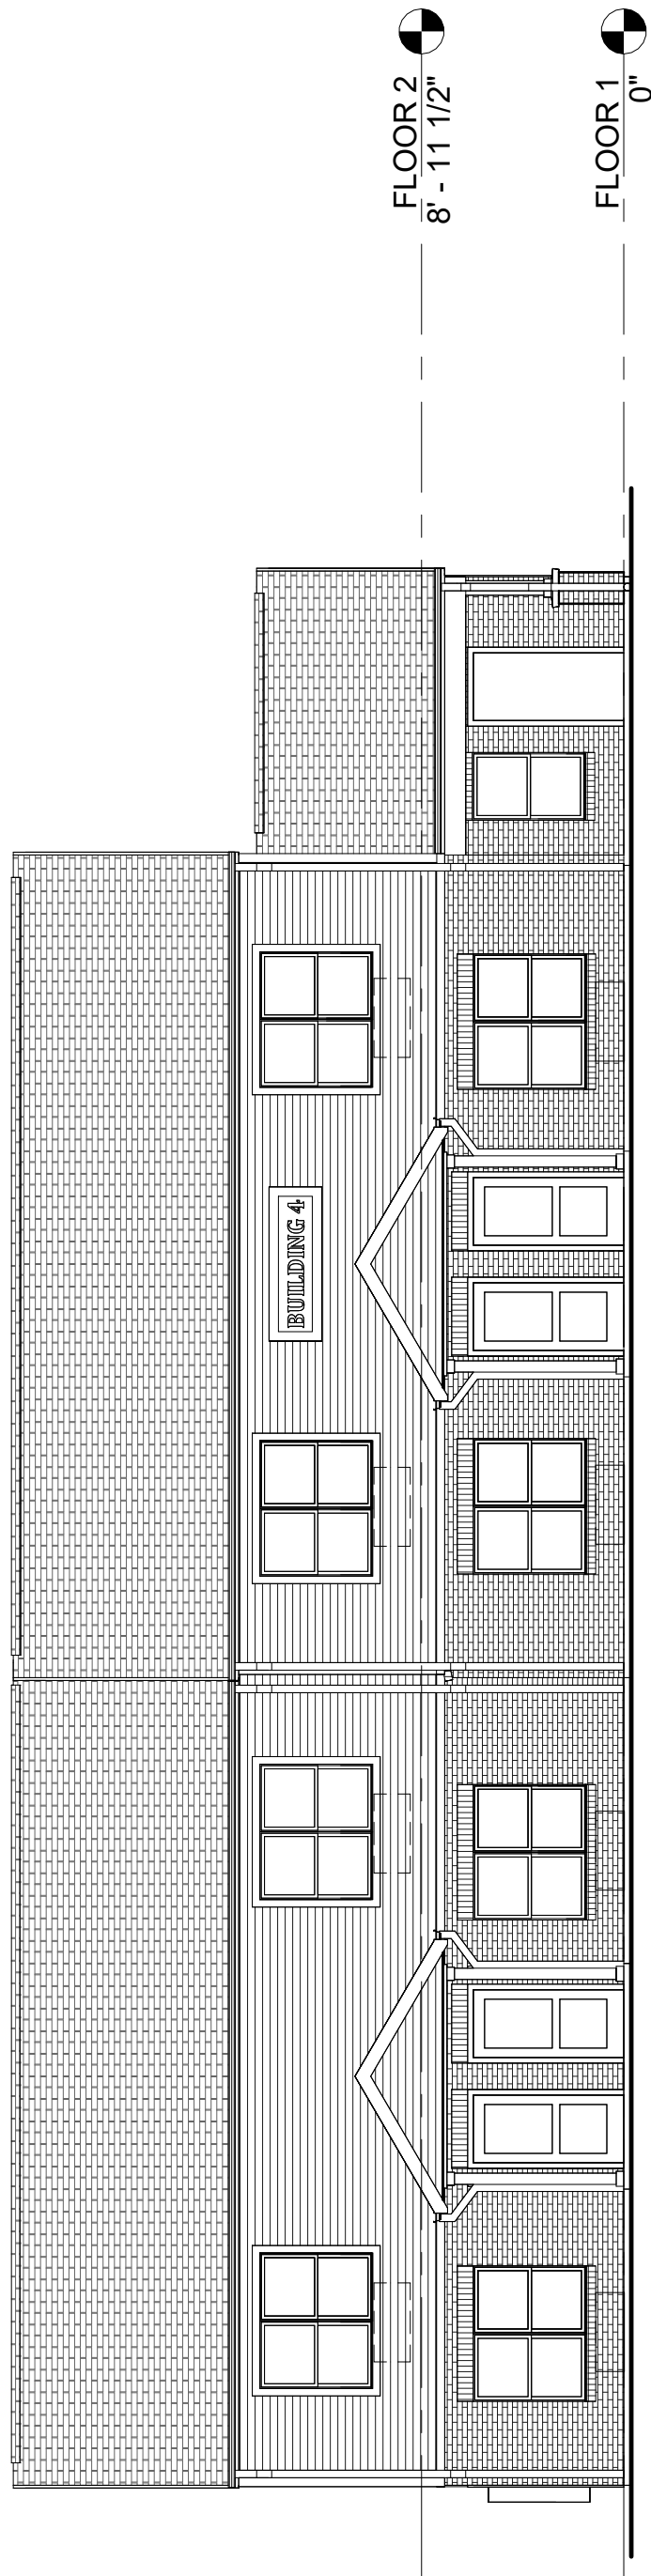


① PROPOSED ELEVATION - BLDG 4 - FRONT
1/8" = 1'-0"

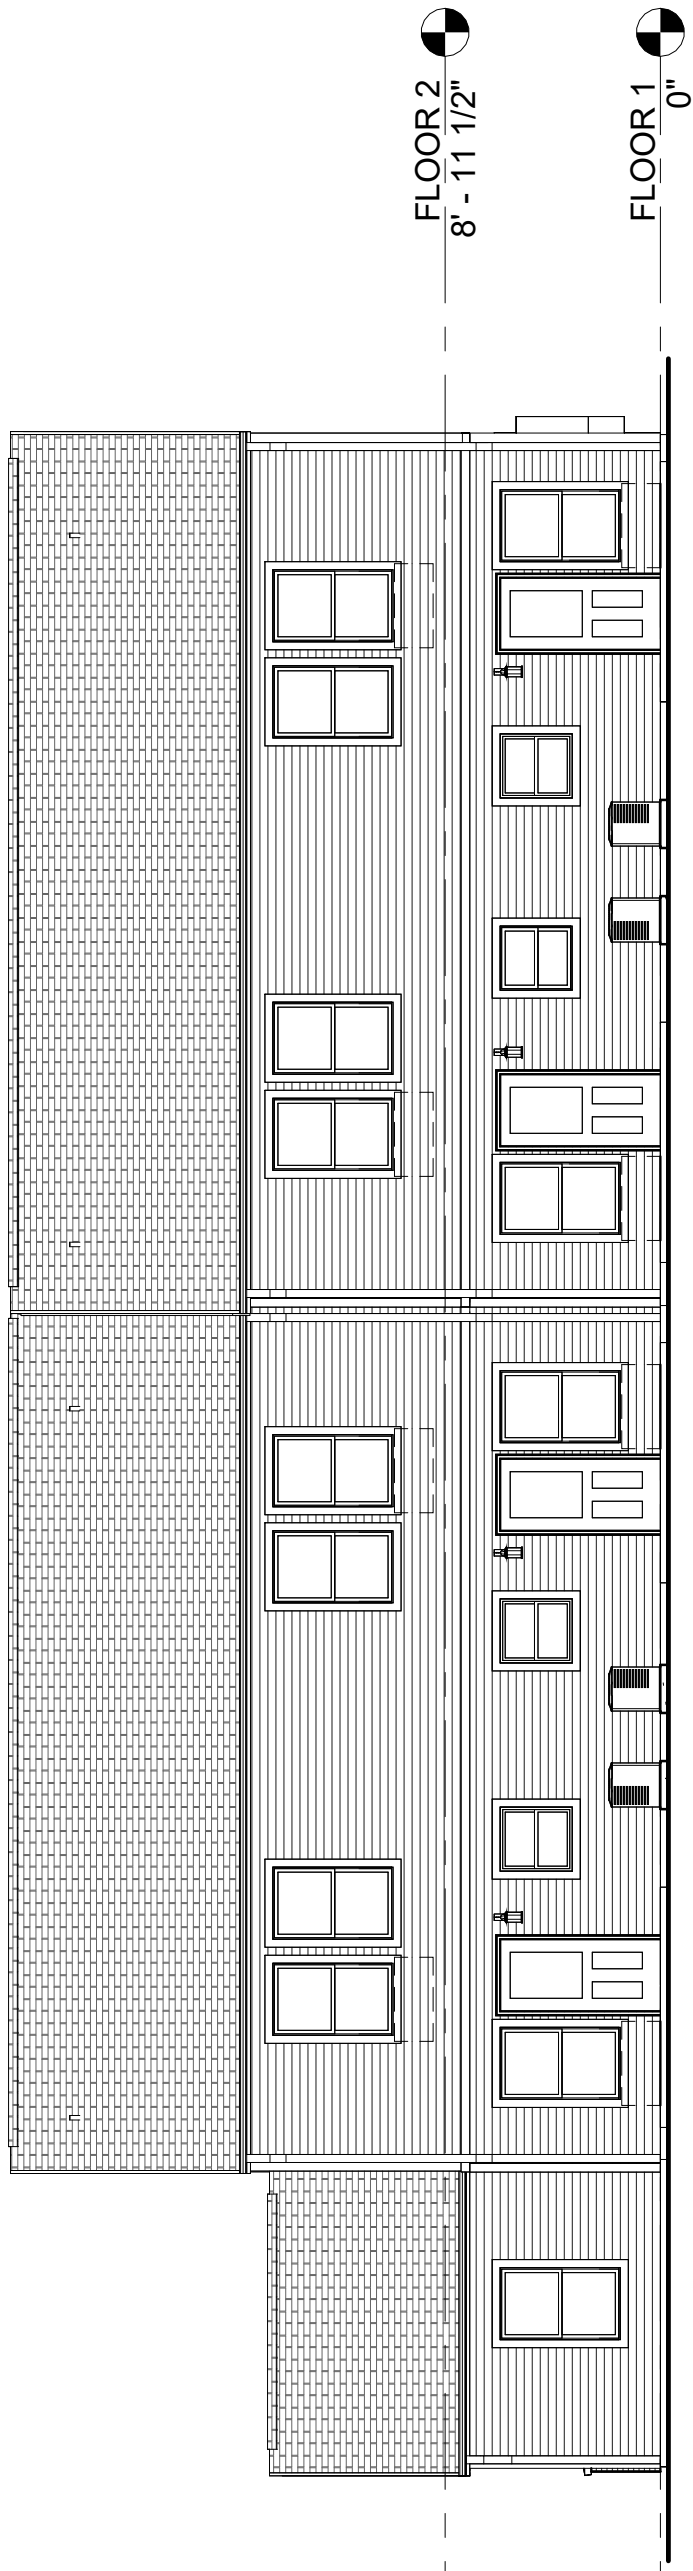


③ PROPOSED ELEVATION - BLDG 4 - REAR
1/8" = 1'-0"

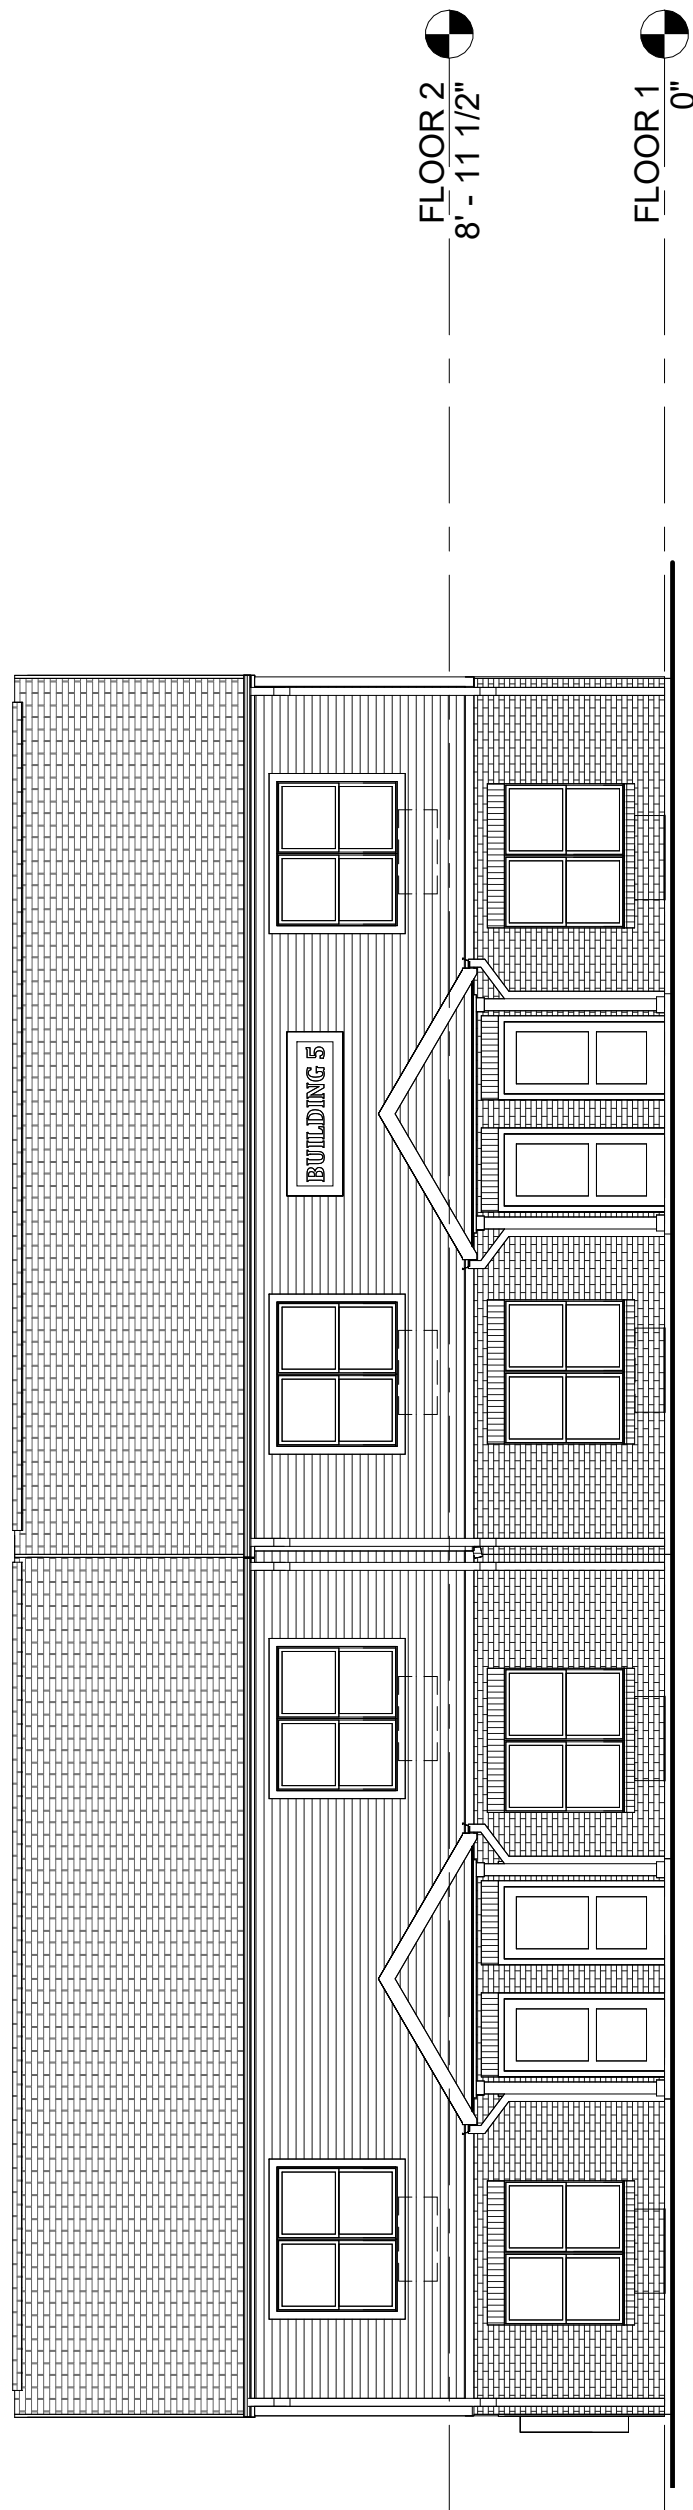


⑤ PROPOSED ELEVATION - BLDG 5 - FRONT
1/8" = 1'-0"

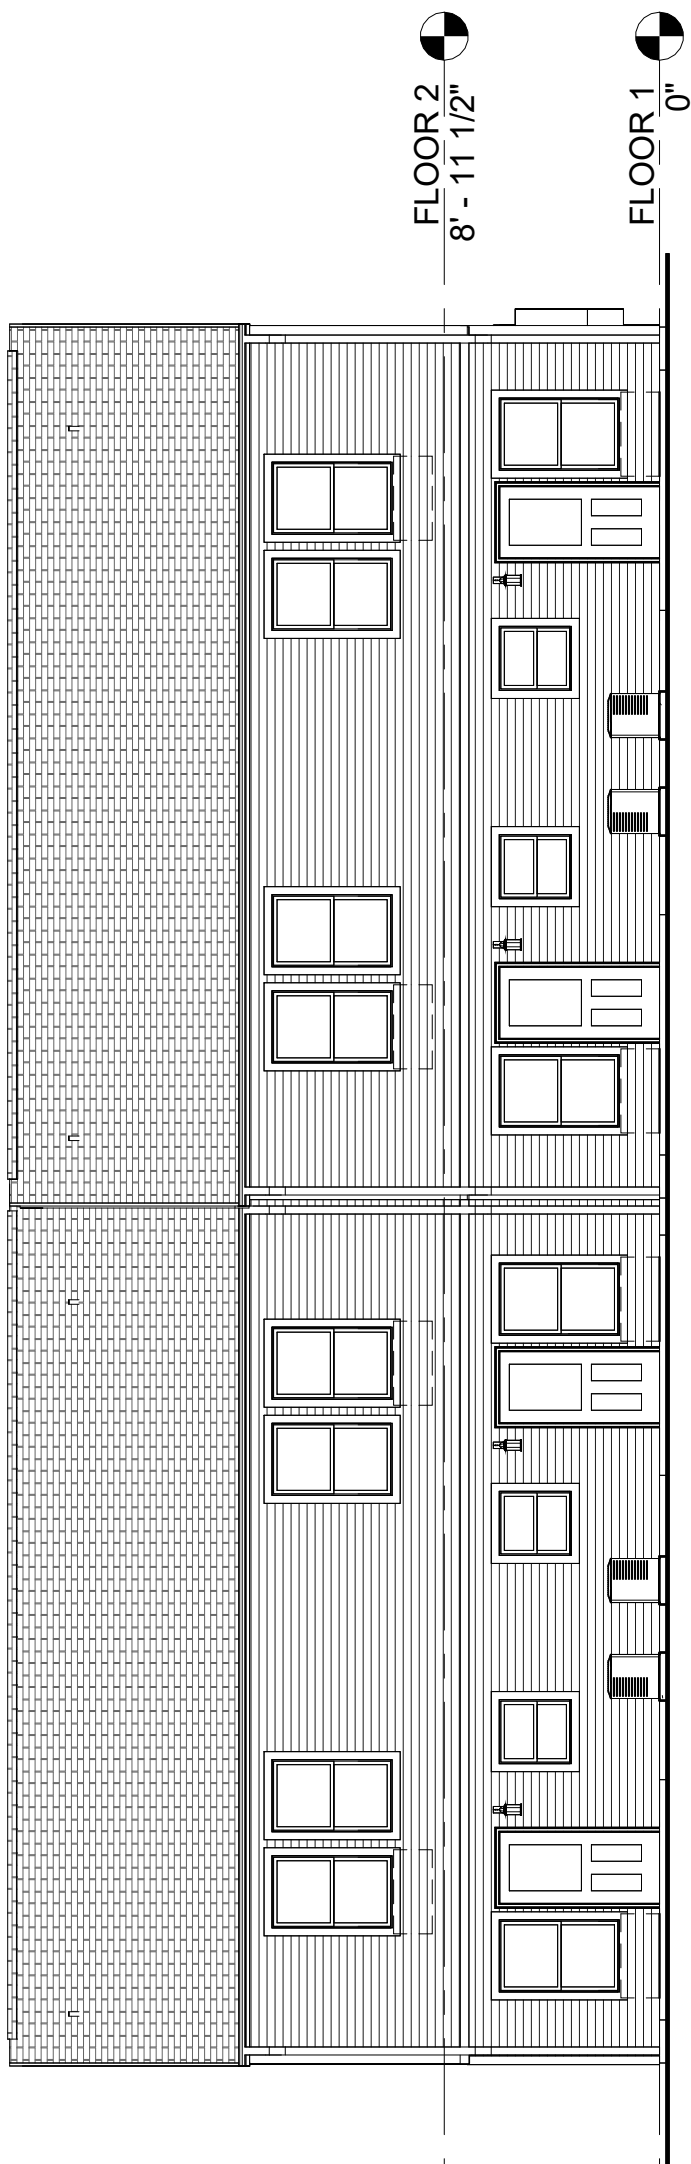


⑦ PROPOSED ELEVATION - BLDG 5 - REAR
1/8" = 1'-0"

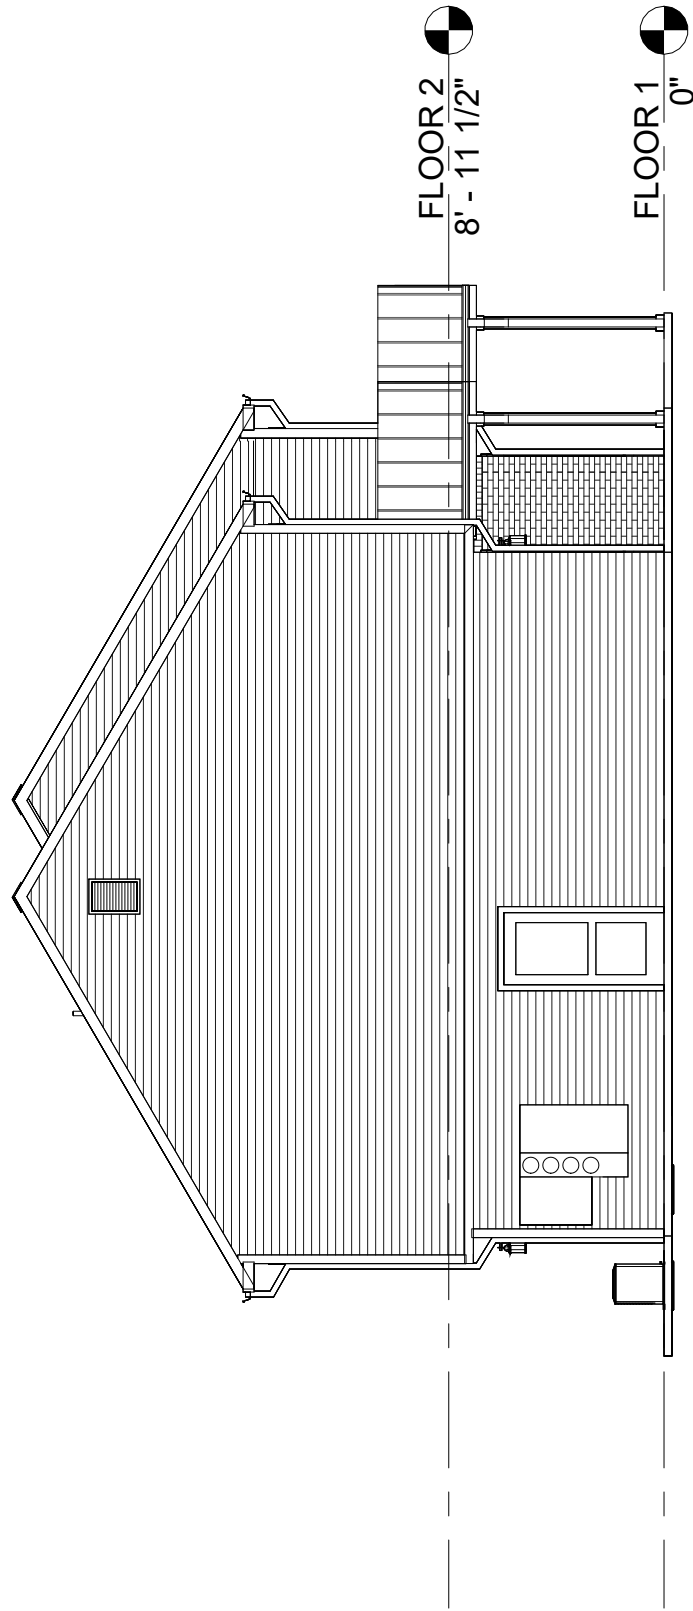


② PROPOSED ELEVATION - BLDG 4 - LEFT
1/8" = 1'-0"

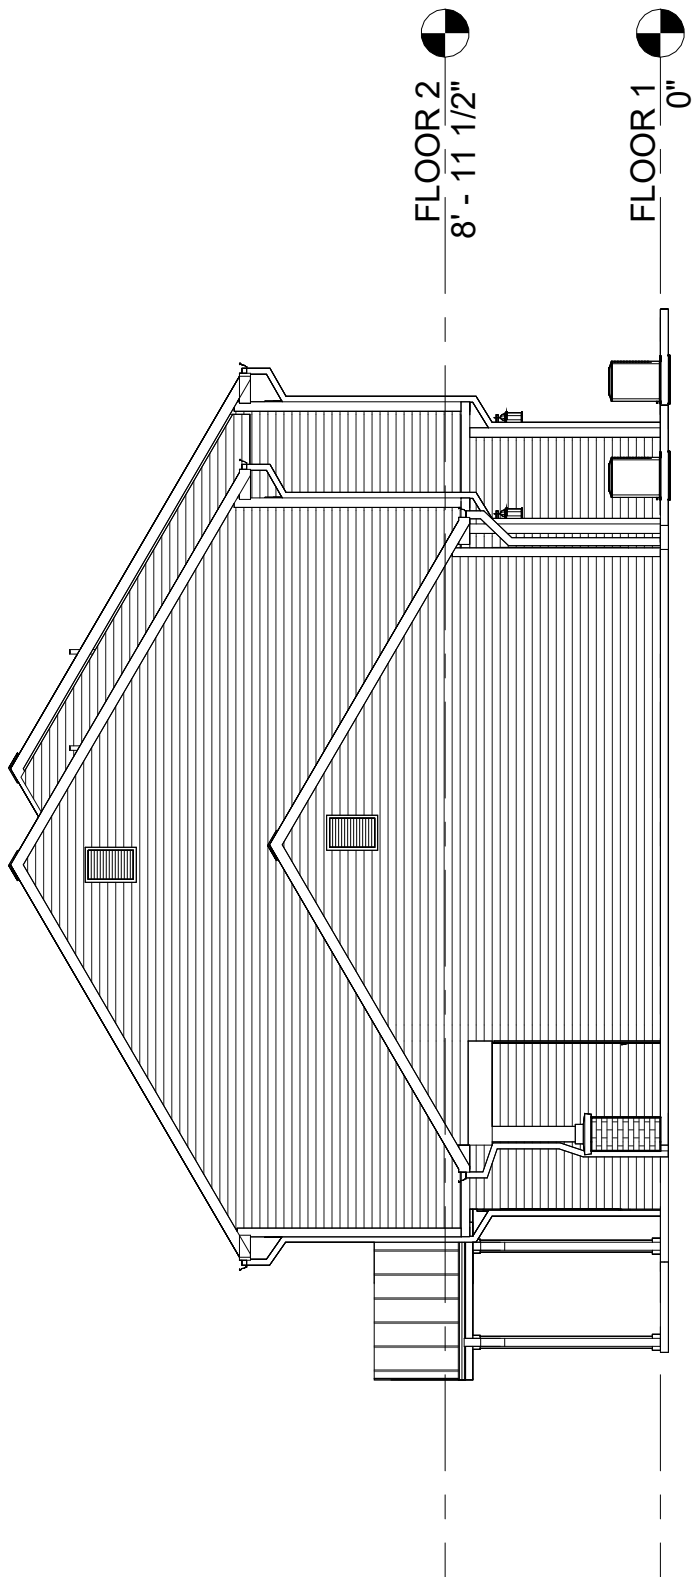


④ PROPOSED ELEVATION - BLDG 4 - RIGHT
1/8" = 1'-0"

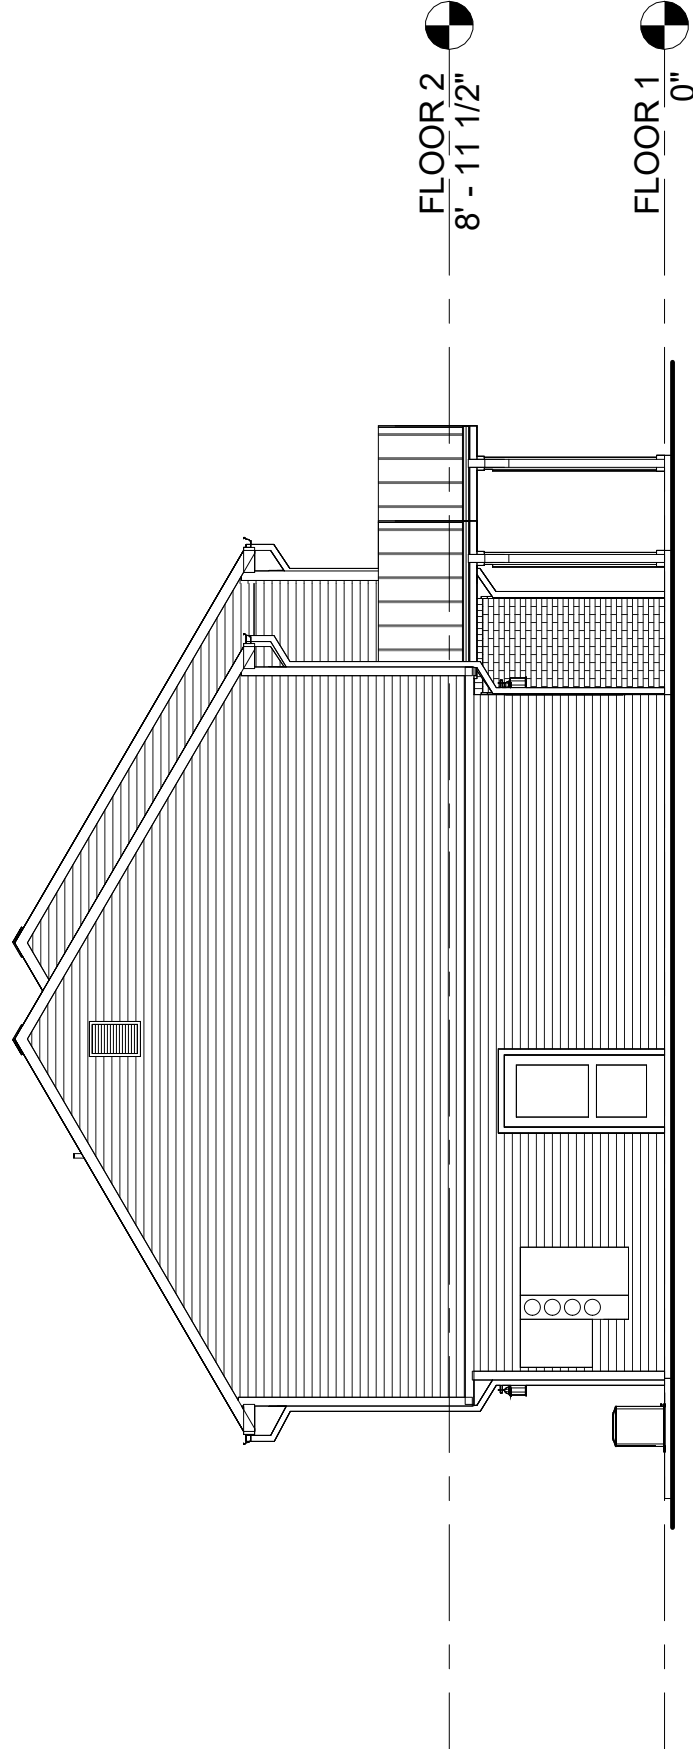


⑥ PROPOSED ELEVATION - BLDG 5 - LEFT
1/8" = 1'-0"

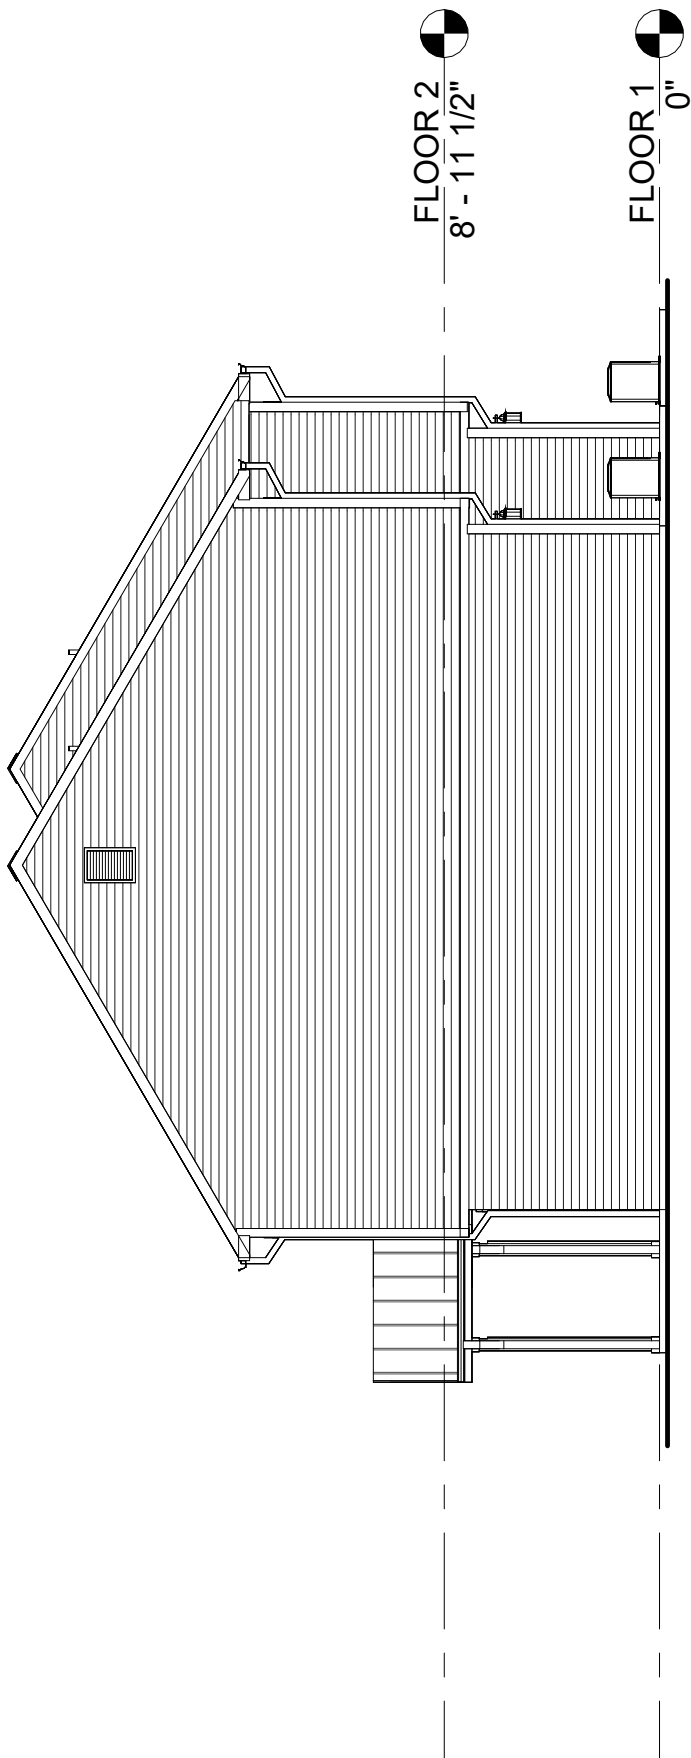


⑧ PROPOSED ELEVATION - BLDG 5 - RIGHT
1/8" = 1'-0"

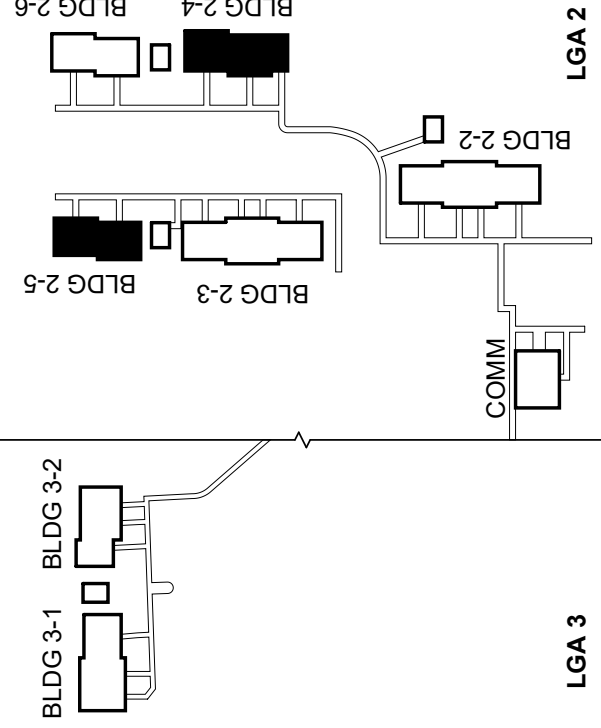


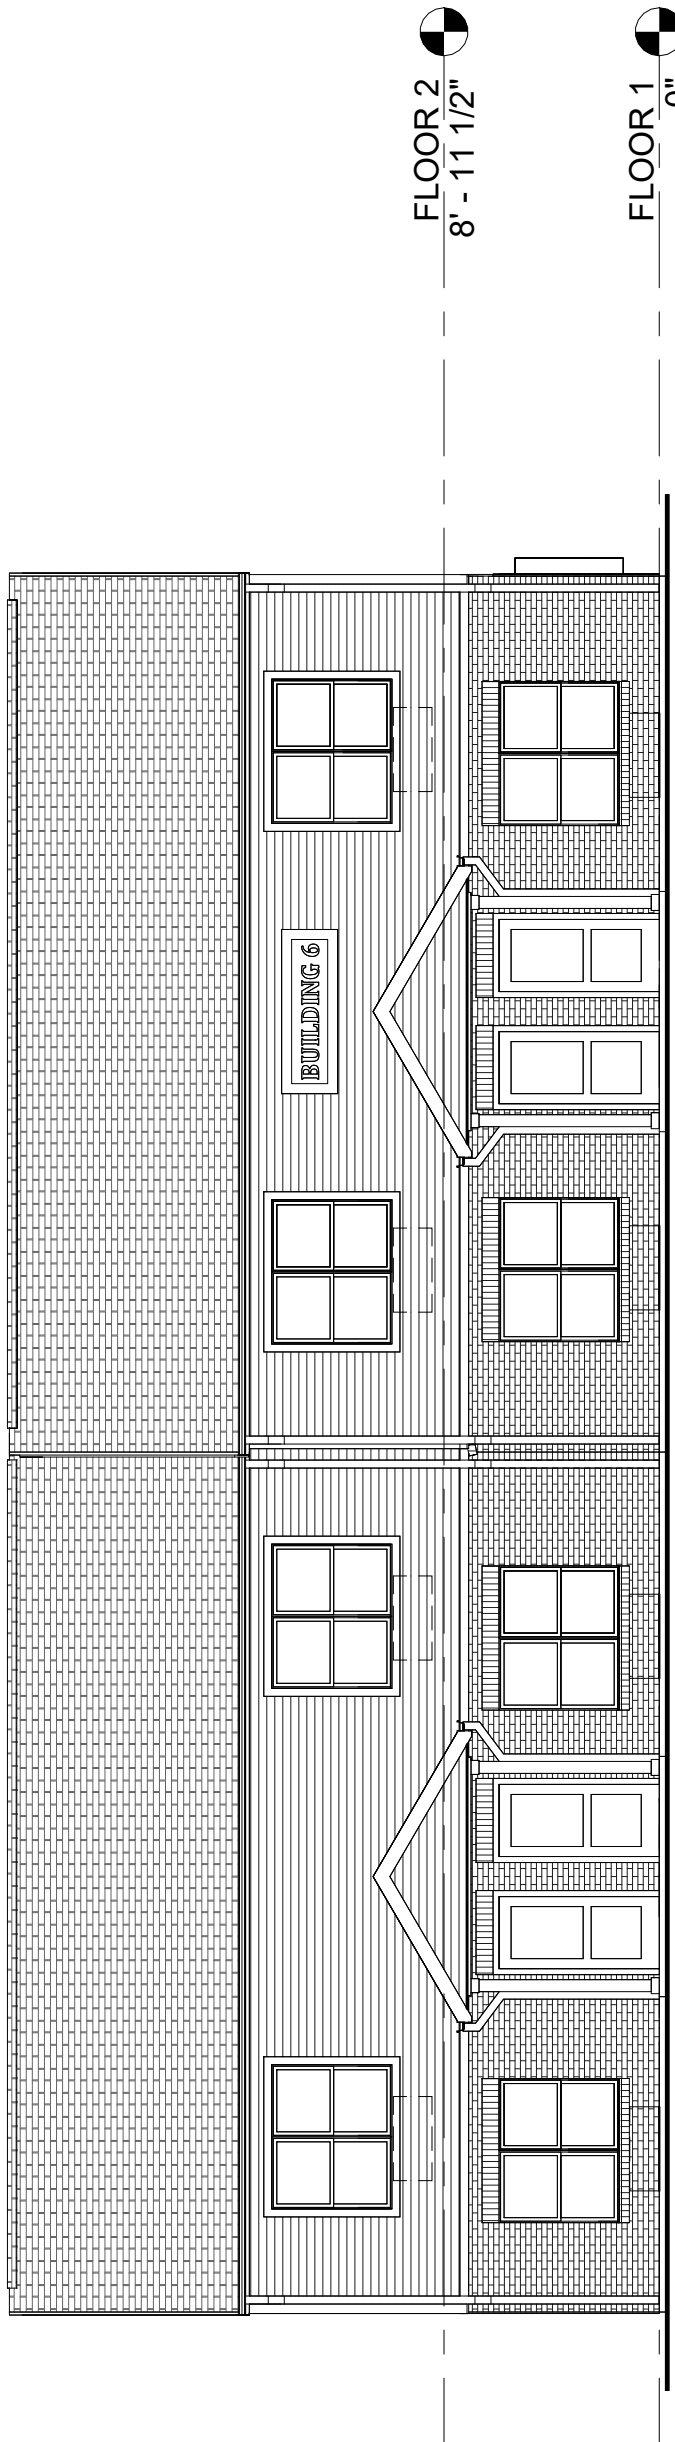


1 PROPOSED ELEVATION - BLDG 6 - FRONT
1/8" = 1'-0"

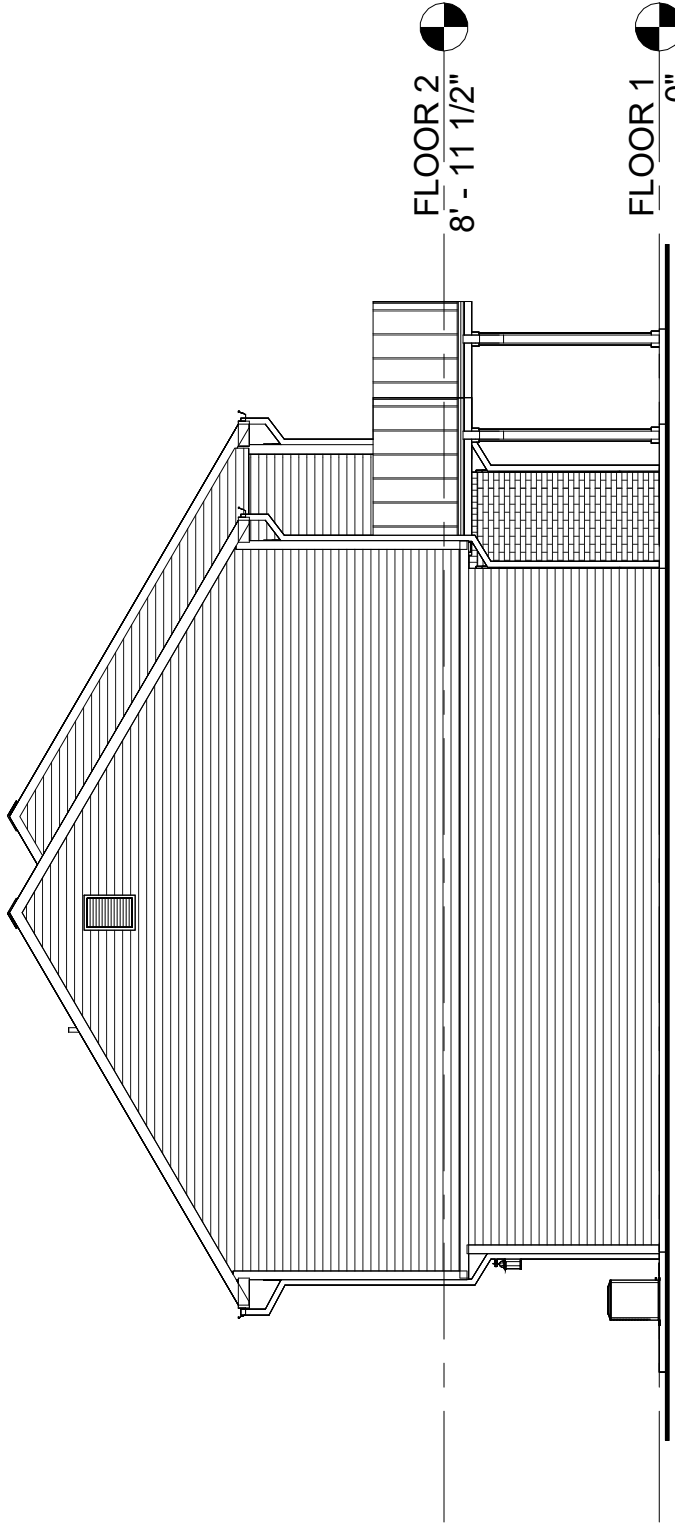

2 PROPOSED ELEVATION - BLDG 6 - LEFT
1/8" = 1'-0"

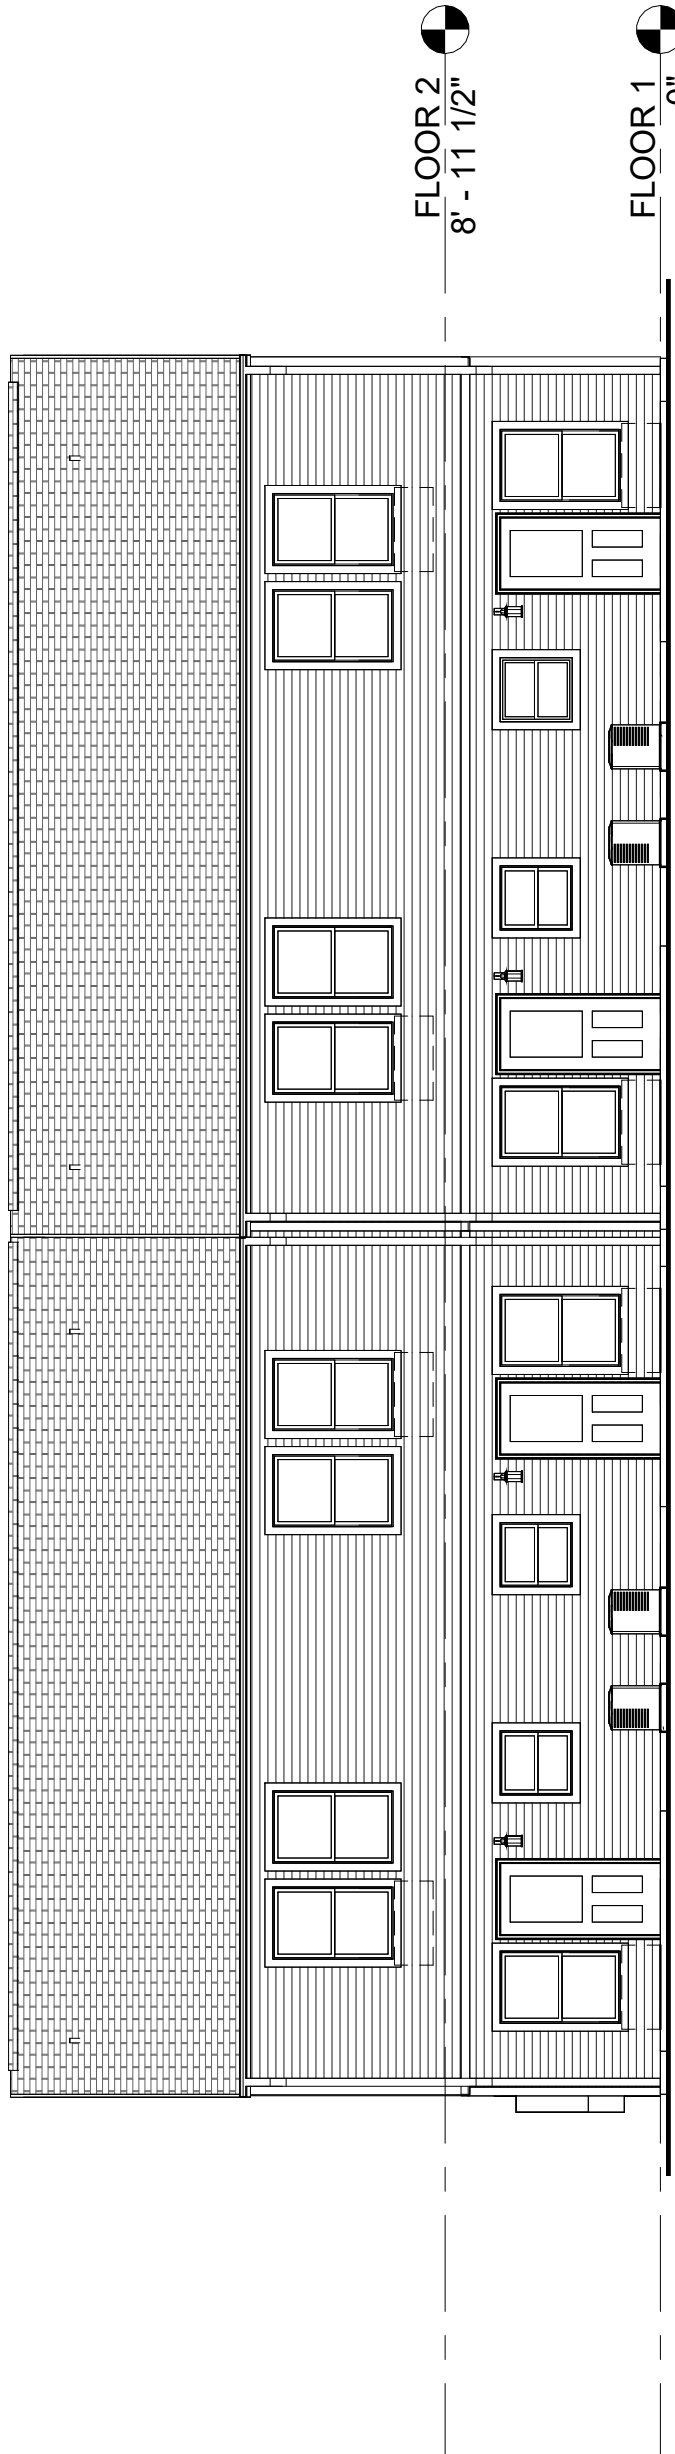

3 PROPOSED ELEVATION - BLDG 6 - REAR
1/8" = 1'-0"

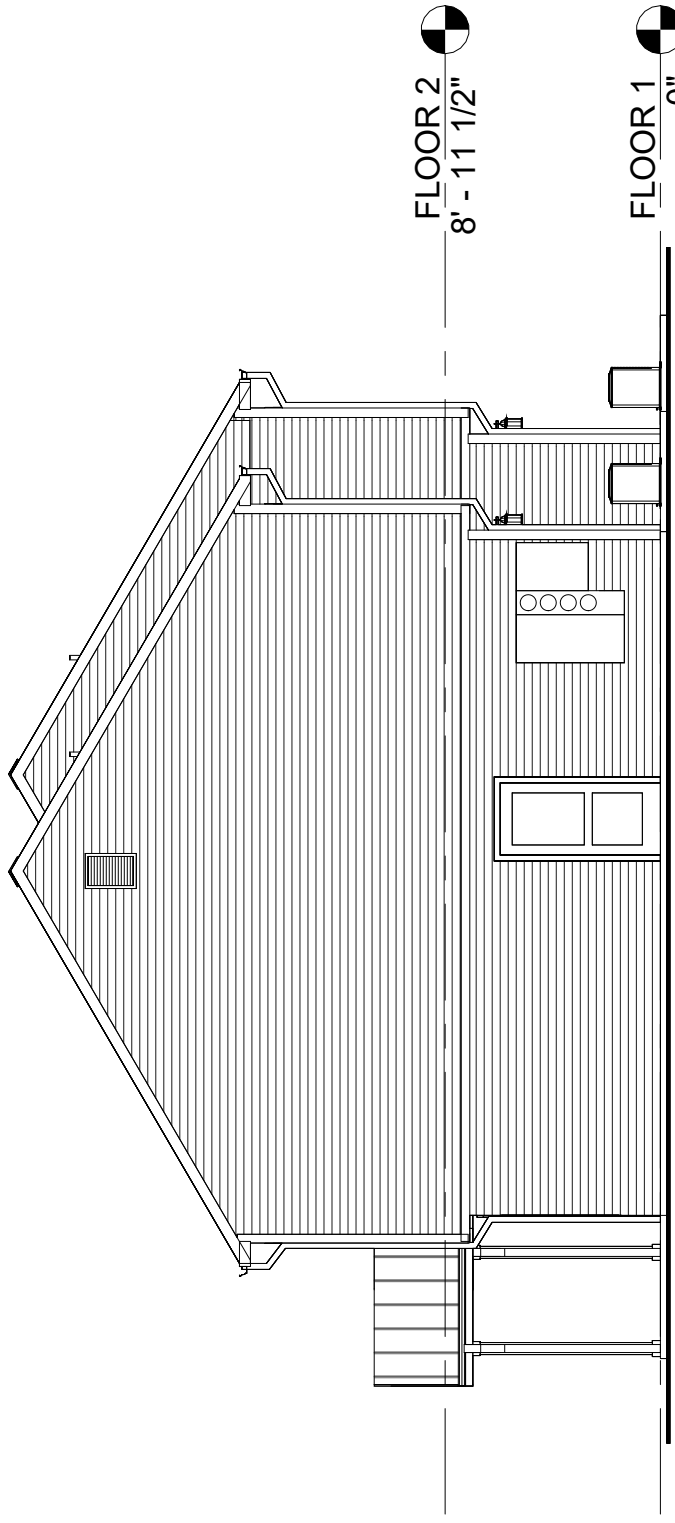

4 PROPOSED ELEVATION - BLDG 6 - RIGHT
1/8" = 1'-0"


RENOVATIONS TO LAUREL
GROVE ACRES II & III
3460-3464 LAUREL GROVE ROAD
FEDERALSBURG, MD 21632


PRICING SET

NO	DESCRIPTION	DATE
DATE	06/24/2028	


PROJECT #	26502
-----------	-------

EXTERIOR
ELEVATIONS
- LGA 2

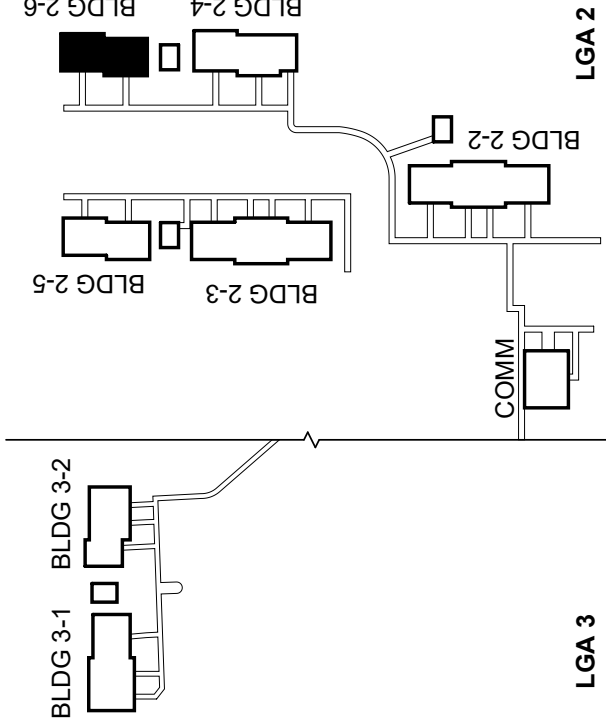


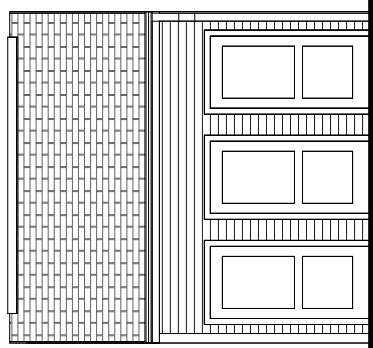


① FRONT ELE - STORAGE SHED - 3 BAY
1/8" = 1'-0"

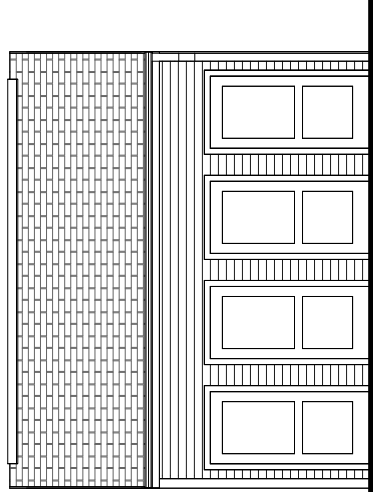


② FRONT ELE - STORAGE SHED - 4 BAY
1/8" = 1'-0"

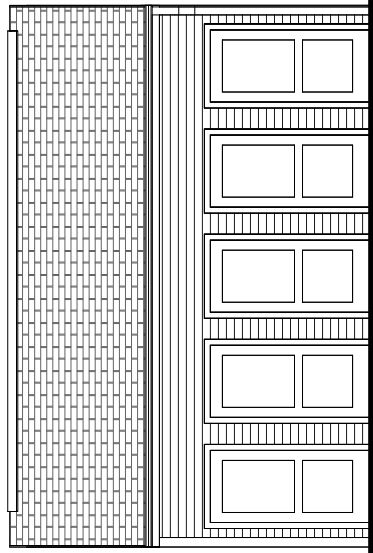


③ FRONT ELE - STORAGE SHED - 5 BAY
1/8" = 1'-0"

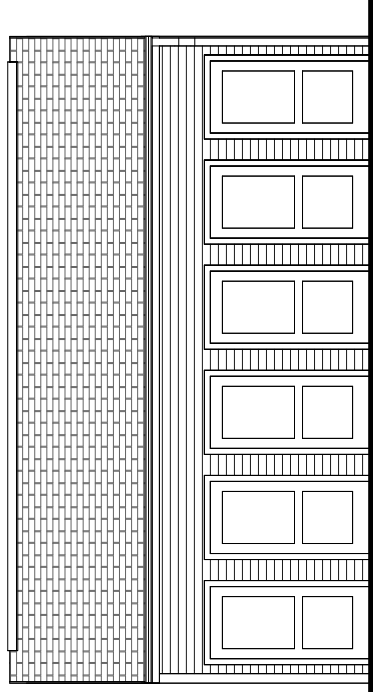


④ FRONT ELE - STORAGE SHED - 6 BAY
1/8" = 1'-0"

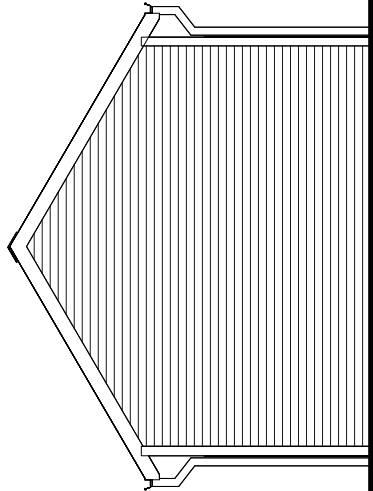


⑤ END ELE 2 - STORAGE SHED - TYP
1/8" = 1'-0"

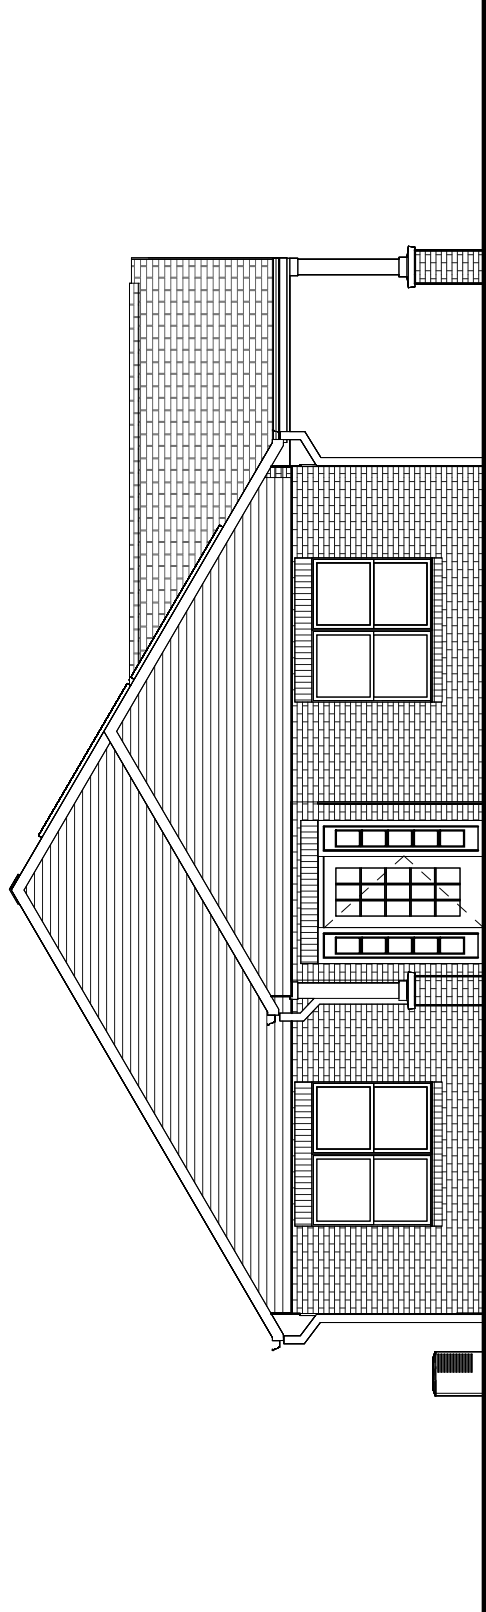


⑥ OPT 2 - PROPOSED ELEVATION - COMMUNITY - FRONT
1/8" = 1'-0"

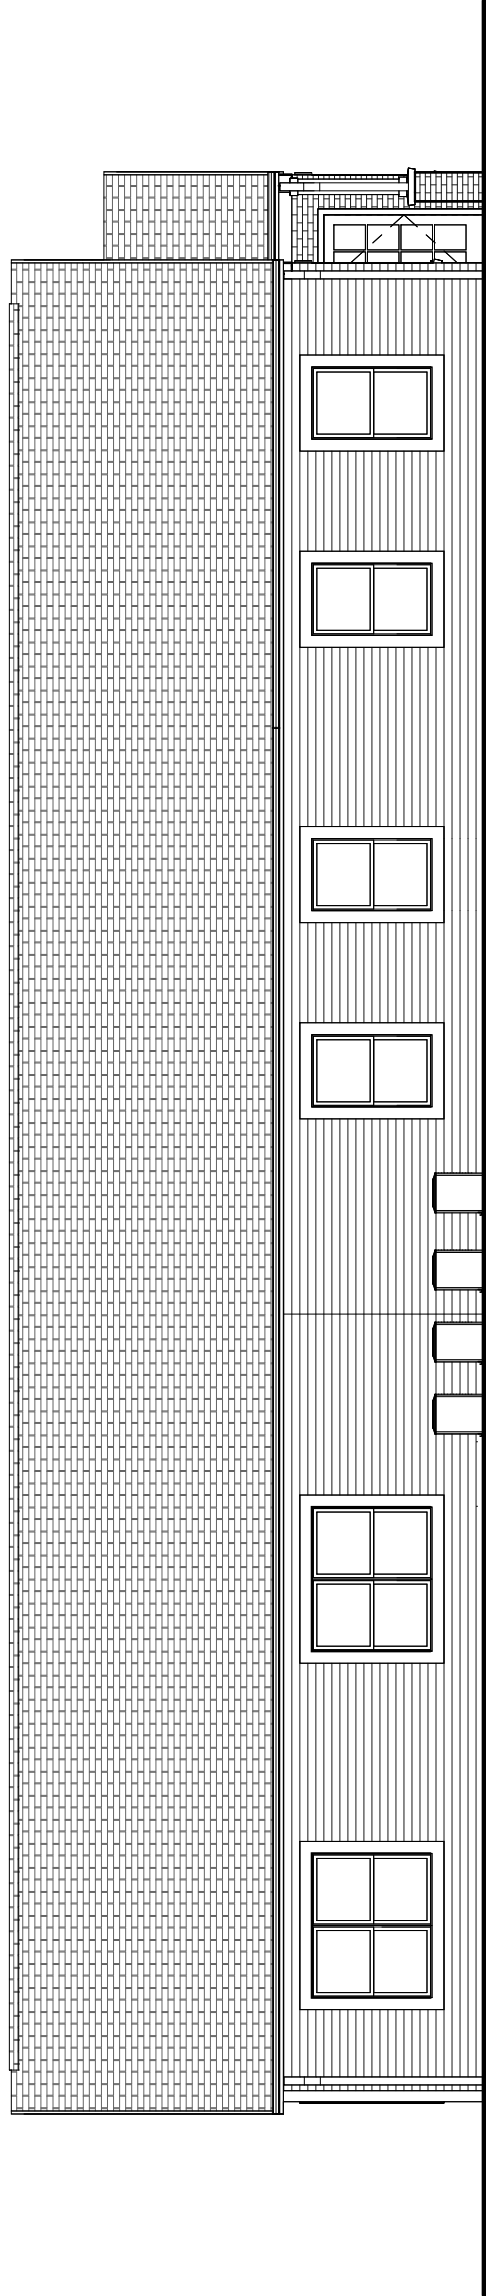

⑦ OPT 2 - PROPOSED ELEVATION - COMMUNITY BUILDING - LEFT
1/8" = 1'-0"

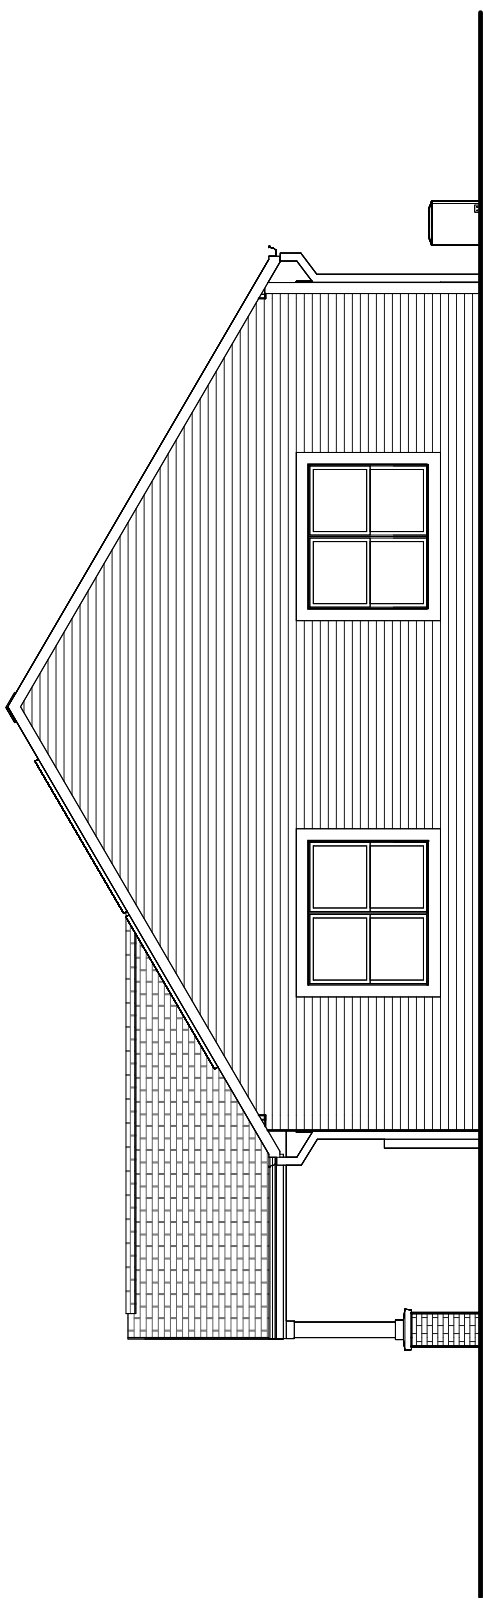

⑧ OPT 2 - PROPOSED ELEVATION - COMMUNITY BUILDING - REAR
1/8" = 1'-0"

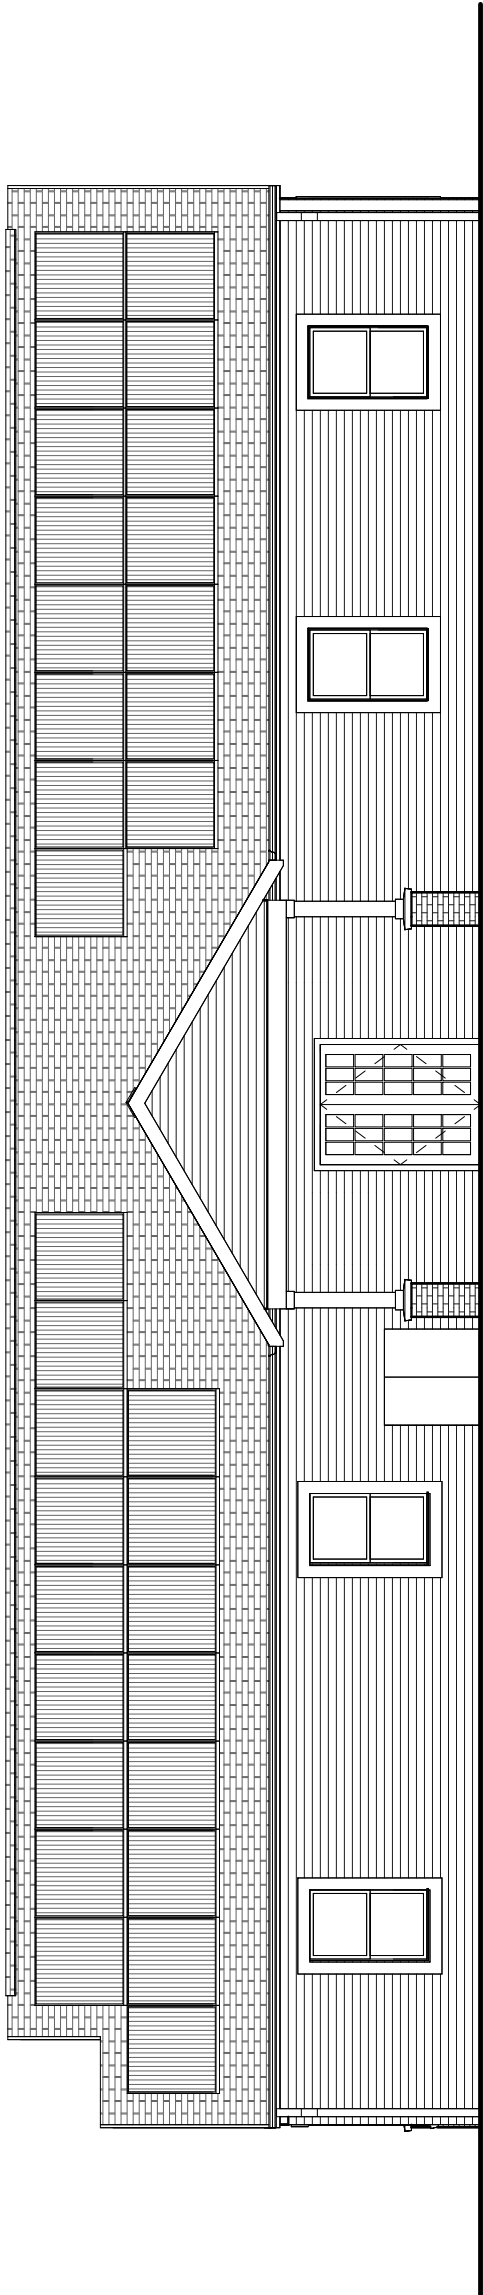

⑨ OPT 2 - PROPOSED ELEVATION - COMMUNITY BUILDING - RIGHT
1/8" = 1'-0"

RENOVATIONS TO LAUREL
GROVE ACRES II & III
3460-3464 LAUREL GROVE ROAD
FEDERALSBURG, MD 21632

PRICING SET


NO	DESCRIPTION	DATE
DATE	06/24/2028	

PROJECT # 26502

EXTERIOR
ELEVATIONS
- COMMON


A205

NEW
EXISTING

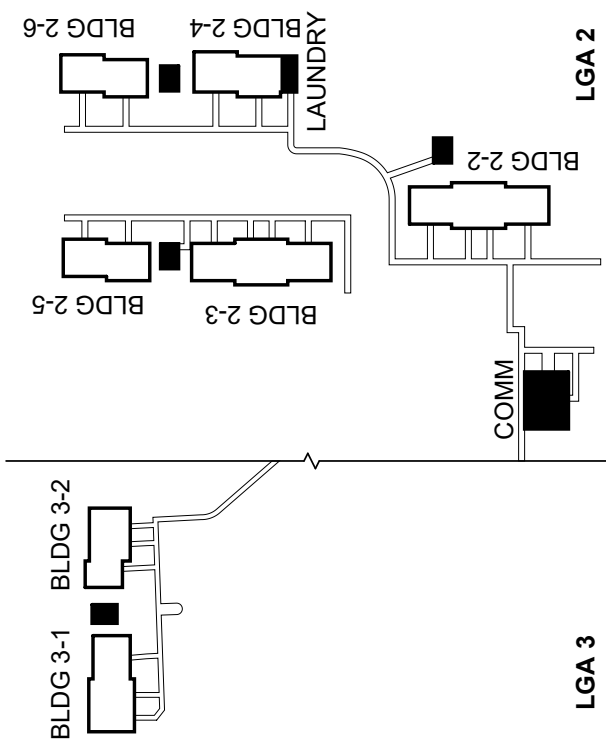


TYPICAL AIR SEALING NOTES


- 1 AIR SEALING PLANS AND SECTION ARE TYPICAL FOR ALL UNITS. DIAGRAMS REPRESENT THE DESIGN INTENT TO AIR SEAL UNITS AND BUILDINGS.
- 2 A BLOWER DOOR TEST SHALL BE PERFORMED ON A MINIMUM OF 10% OF THE UNITS.
- 3 PROVIDE SEALANT AROUND ALL SIDES, INTERIOR AND EXTERIOR, OF WINDOWS, WINDOWS WITHIN WALLS AND SEALS SHALL BE FLASHED AND SEALED TIGHT TO THE WEATHER BARRIER. REFER TO WINDOW DETAIL.
- 4 PROVIDE SEALANT AROUND EXTERIOR DOOR FRAMES. ALL EXTERIOR DOORS SHALL BE WEATHERSTRIPPED.
- 5 AIR SEAL AT THE BASE AND TOP OF ALL TENANT SEPARATION WALLS PER DETAIL. PROVIDE SEALANT AROUND ALL OUTLETS AND FIXTURES WITHIN THE TENANT SEPARATION WALLS.
- 6 SEAL TIGHT AROUND ALL BATHROOM EXHAUST VENTS.
- 7 SEAL TIGHT AROUND ALL PLUMBING, ELECTRICAL AND DUCT PENETRATIONS THROUGH THE AIR BARRIER.
- 8 PROVIDE SEALANT AT TOP PLATE FOR CONTINUOUS AIR BARRIER BETWEEN WEATHER BARRIER AND GYP. BD. CEILING.
- 9 AIR SEAL AT FIXTURES PER DETAIL.
- 10 SEAL TIGHT AROUND ALL CEILING MOUNTED LIGHT FIXTURES (ONLY FIXTURES LOCATED WITHIN AIR BARRIER, SECOND FLOOR OF TOWNHOUSES, CEILING OF APARTMENTS).
- 11 SEAL TOP PLATE FROM ATTIC AT ALL PARTITIONS UNLESS GWB CEILING IS CONTINUOUS WITHOUT INTERRUPTION ACROSS TOP PLATE.
- 12 GYP BD ACTS AS AIR BARRIER. SEAL TIGHT ALL PENETRATIONS.
- 13 MASONRY ACTS AS AIR BARRIER. SEAL TIGHT ALL PENETRATIONS.

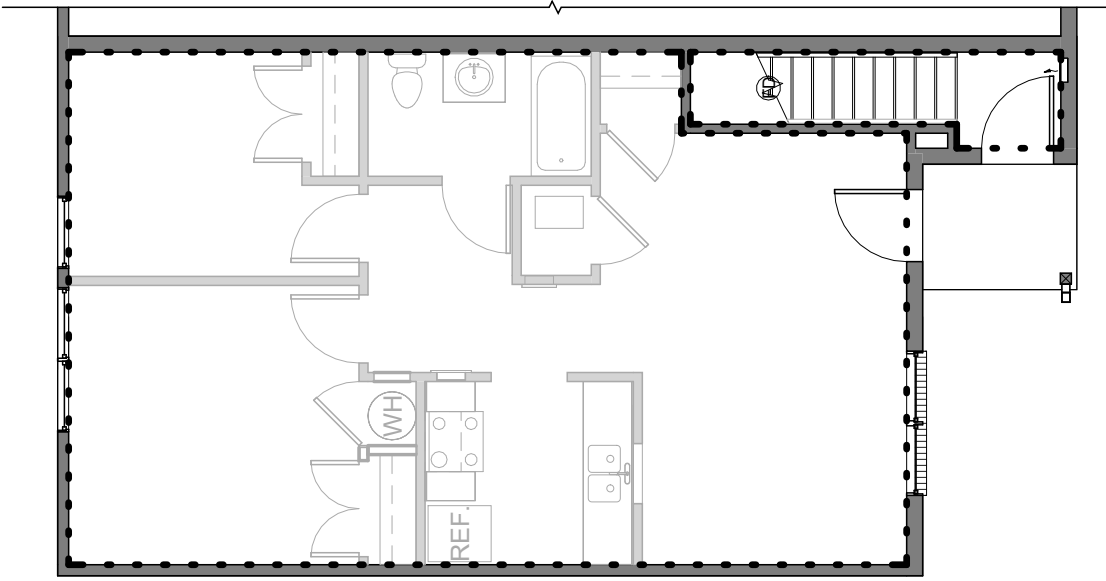


1 TYPICAL AIR SEALING PLAN - GROUND FLOOR FLAT
1/8" = 1'-0"

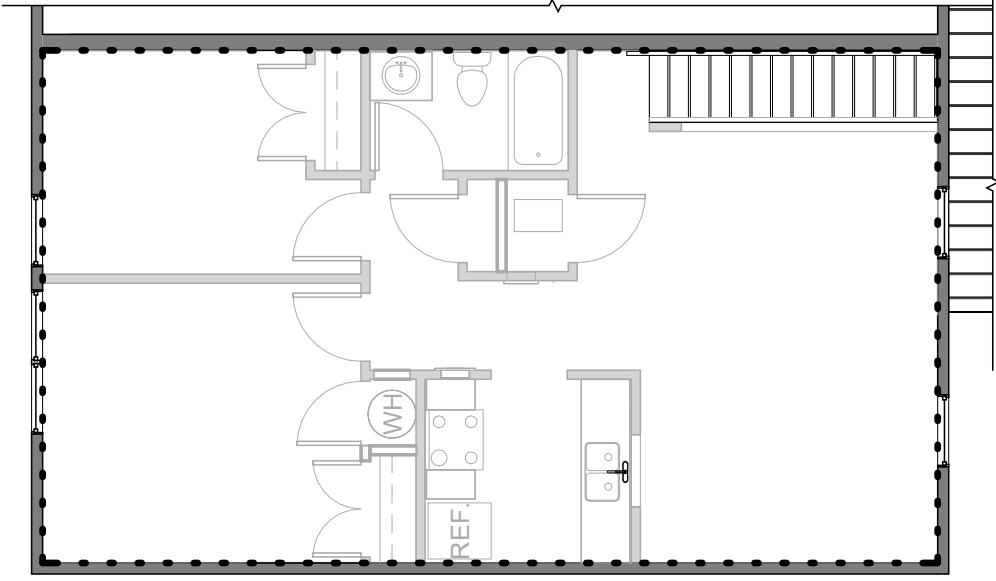


2 TYPICAL AIR SEALING PLAN - SECOND FLOOR FLAT
1/8" = 1'-0"

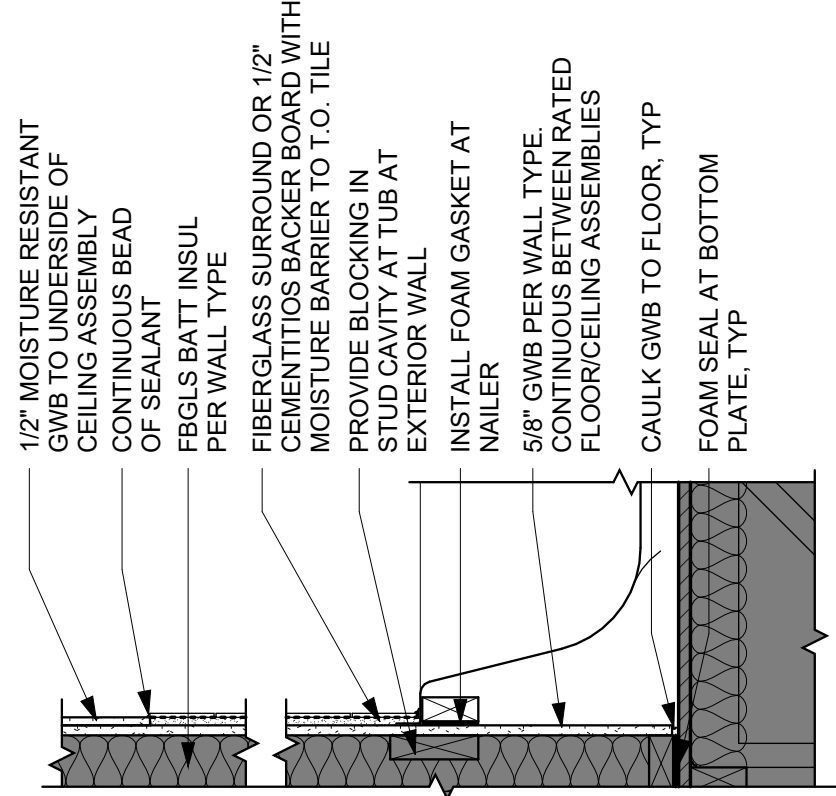


3 AIR SEALING - BATHTUB
1" = 1'-0"

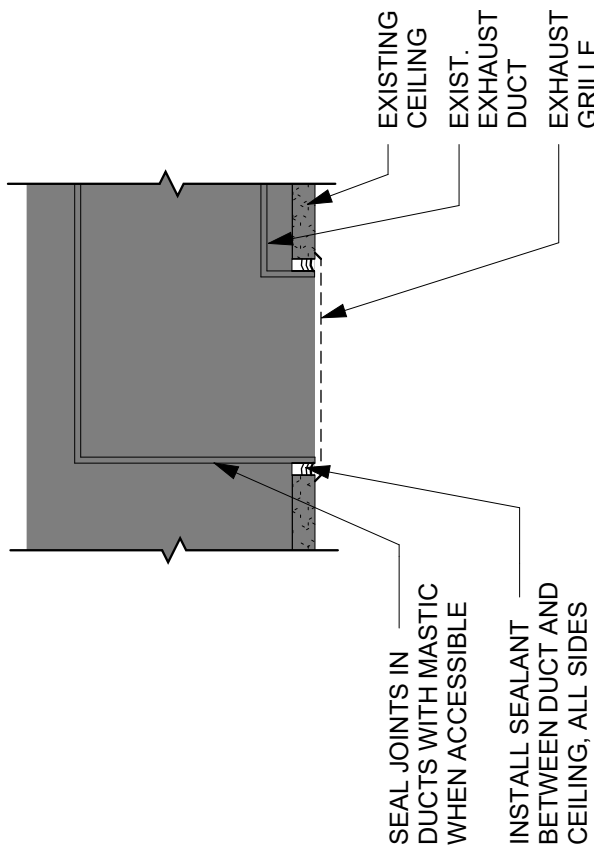


7 AIR SEALING - EXHAUST VENT
3" = 1'-0"

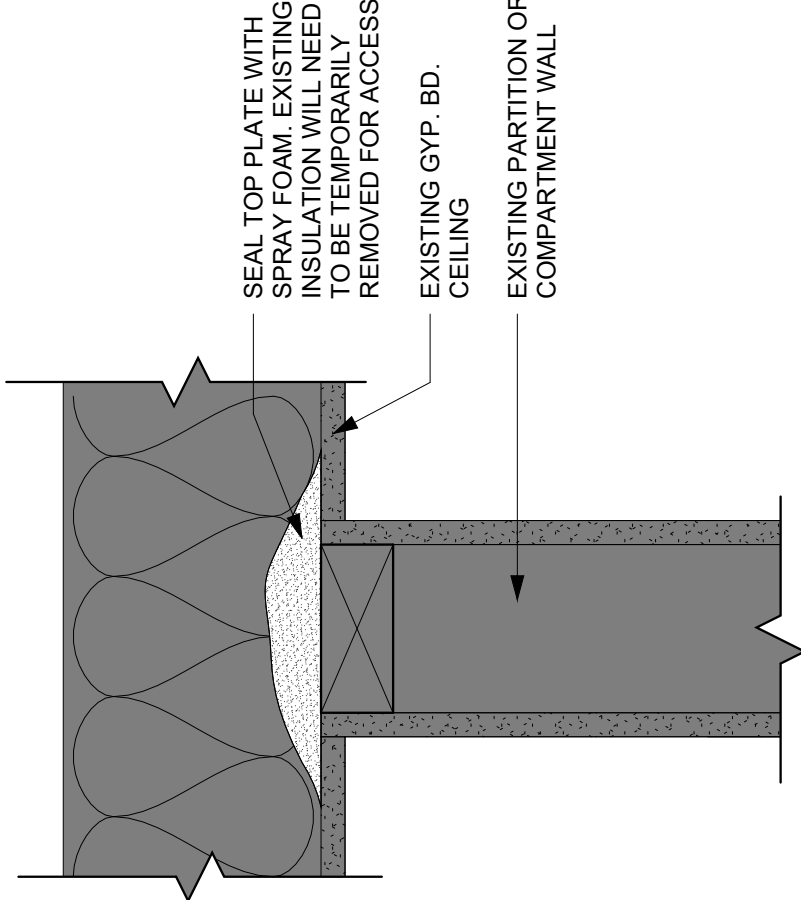


10 AIR SEALING - COMPARTMENT WALL
1" = 1'-0"

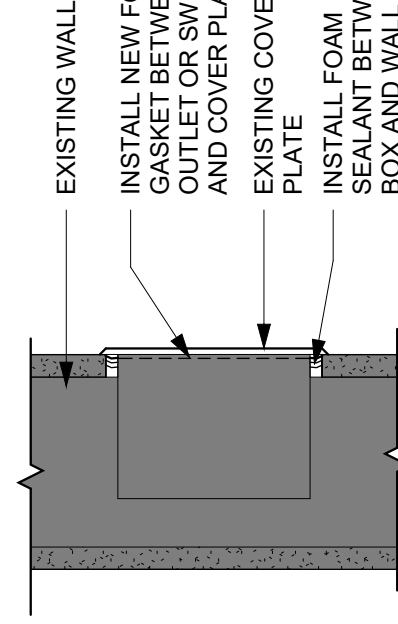


8 AIR SEALING - OUTLETS
3" = 1'-0"

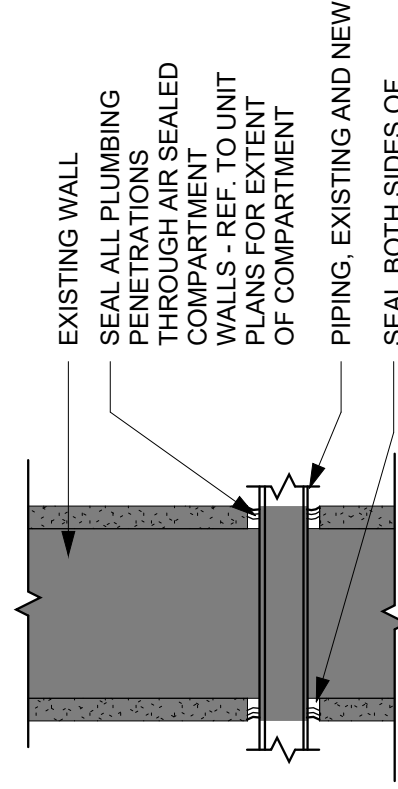


9 AIR SEALING - PLUMBING
3" = 1'-0"

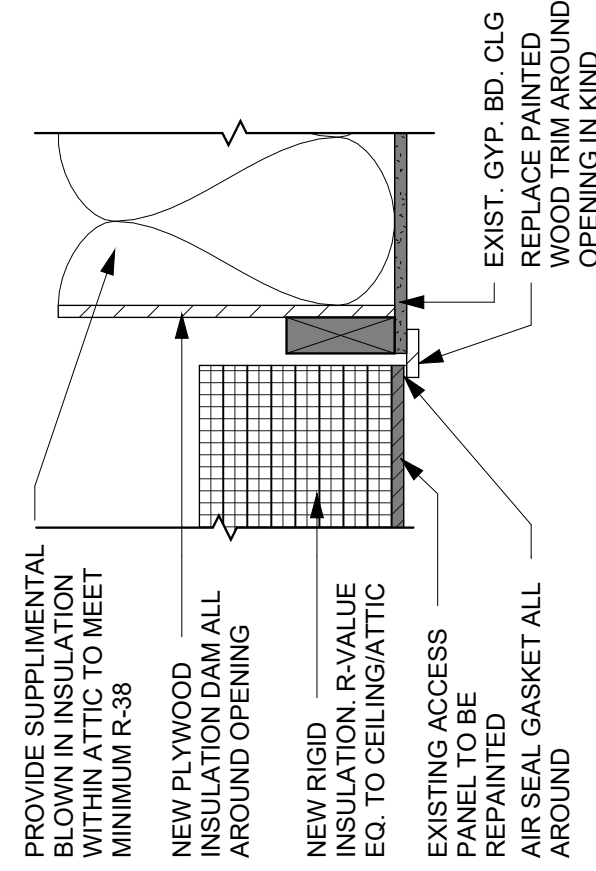


12 EXISTING ATTIC HATCH MODIFICATION
1 1/2" = 1'-0"

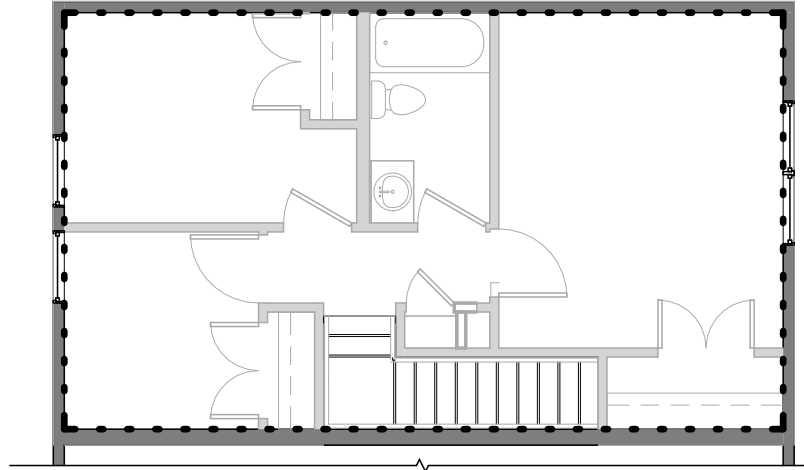


4 TYPICAL AIR SEALING PLAN - TOWNHOUSE UNIT - FLOOR 1
1/8" = 1'-0"

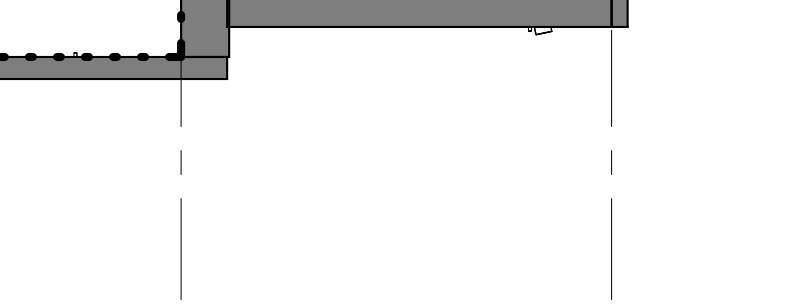

5 TYPICAL AIR SEALING PLAN - TOWNHOUSE UNIT - FLOOR 2
1/8" = 1'-0"

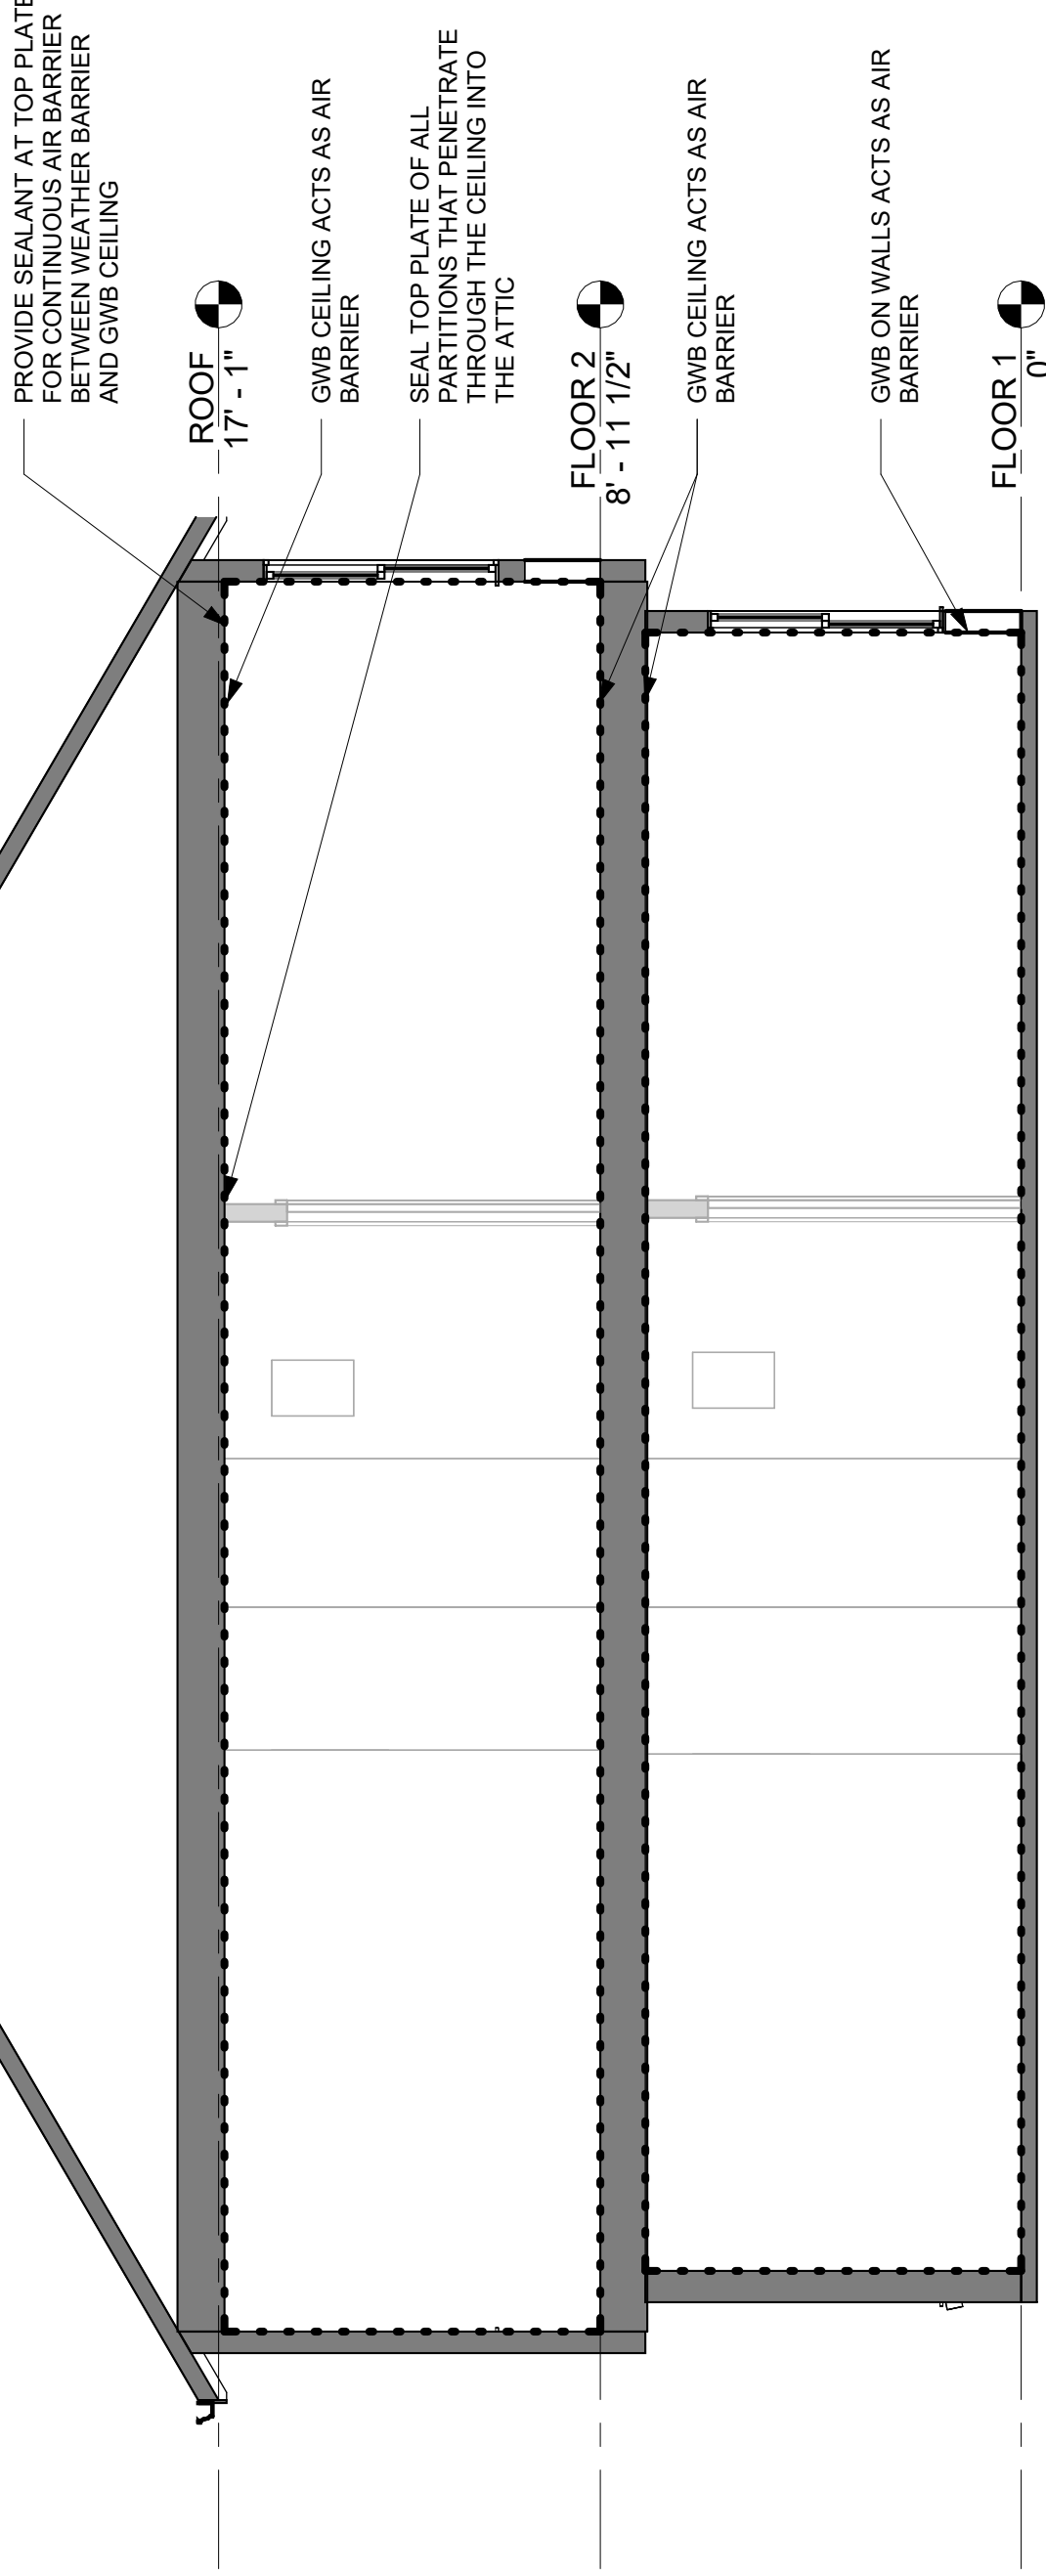

6 TYPICAL AIR SEALING SECTION - FLATS
1/4" = 1'-0"

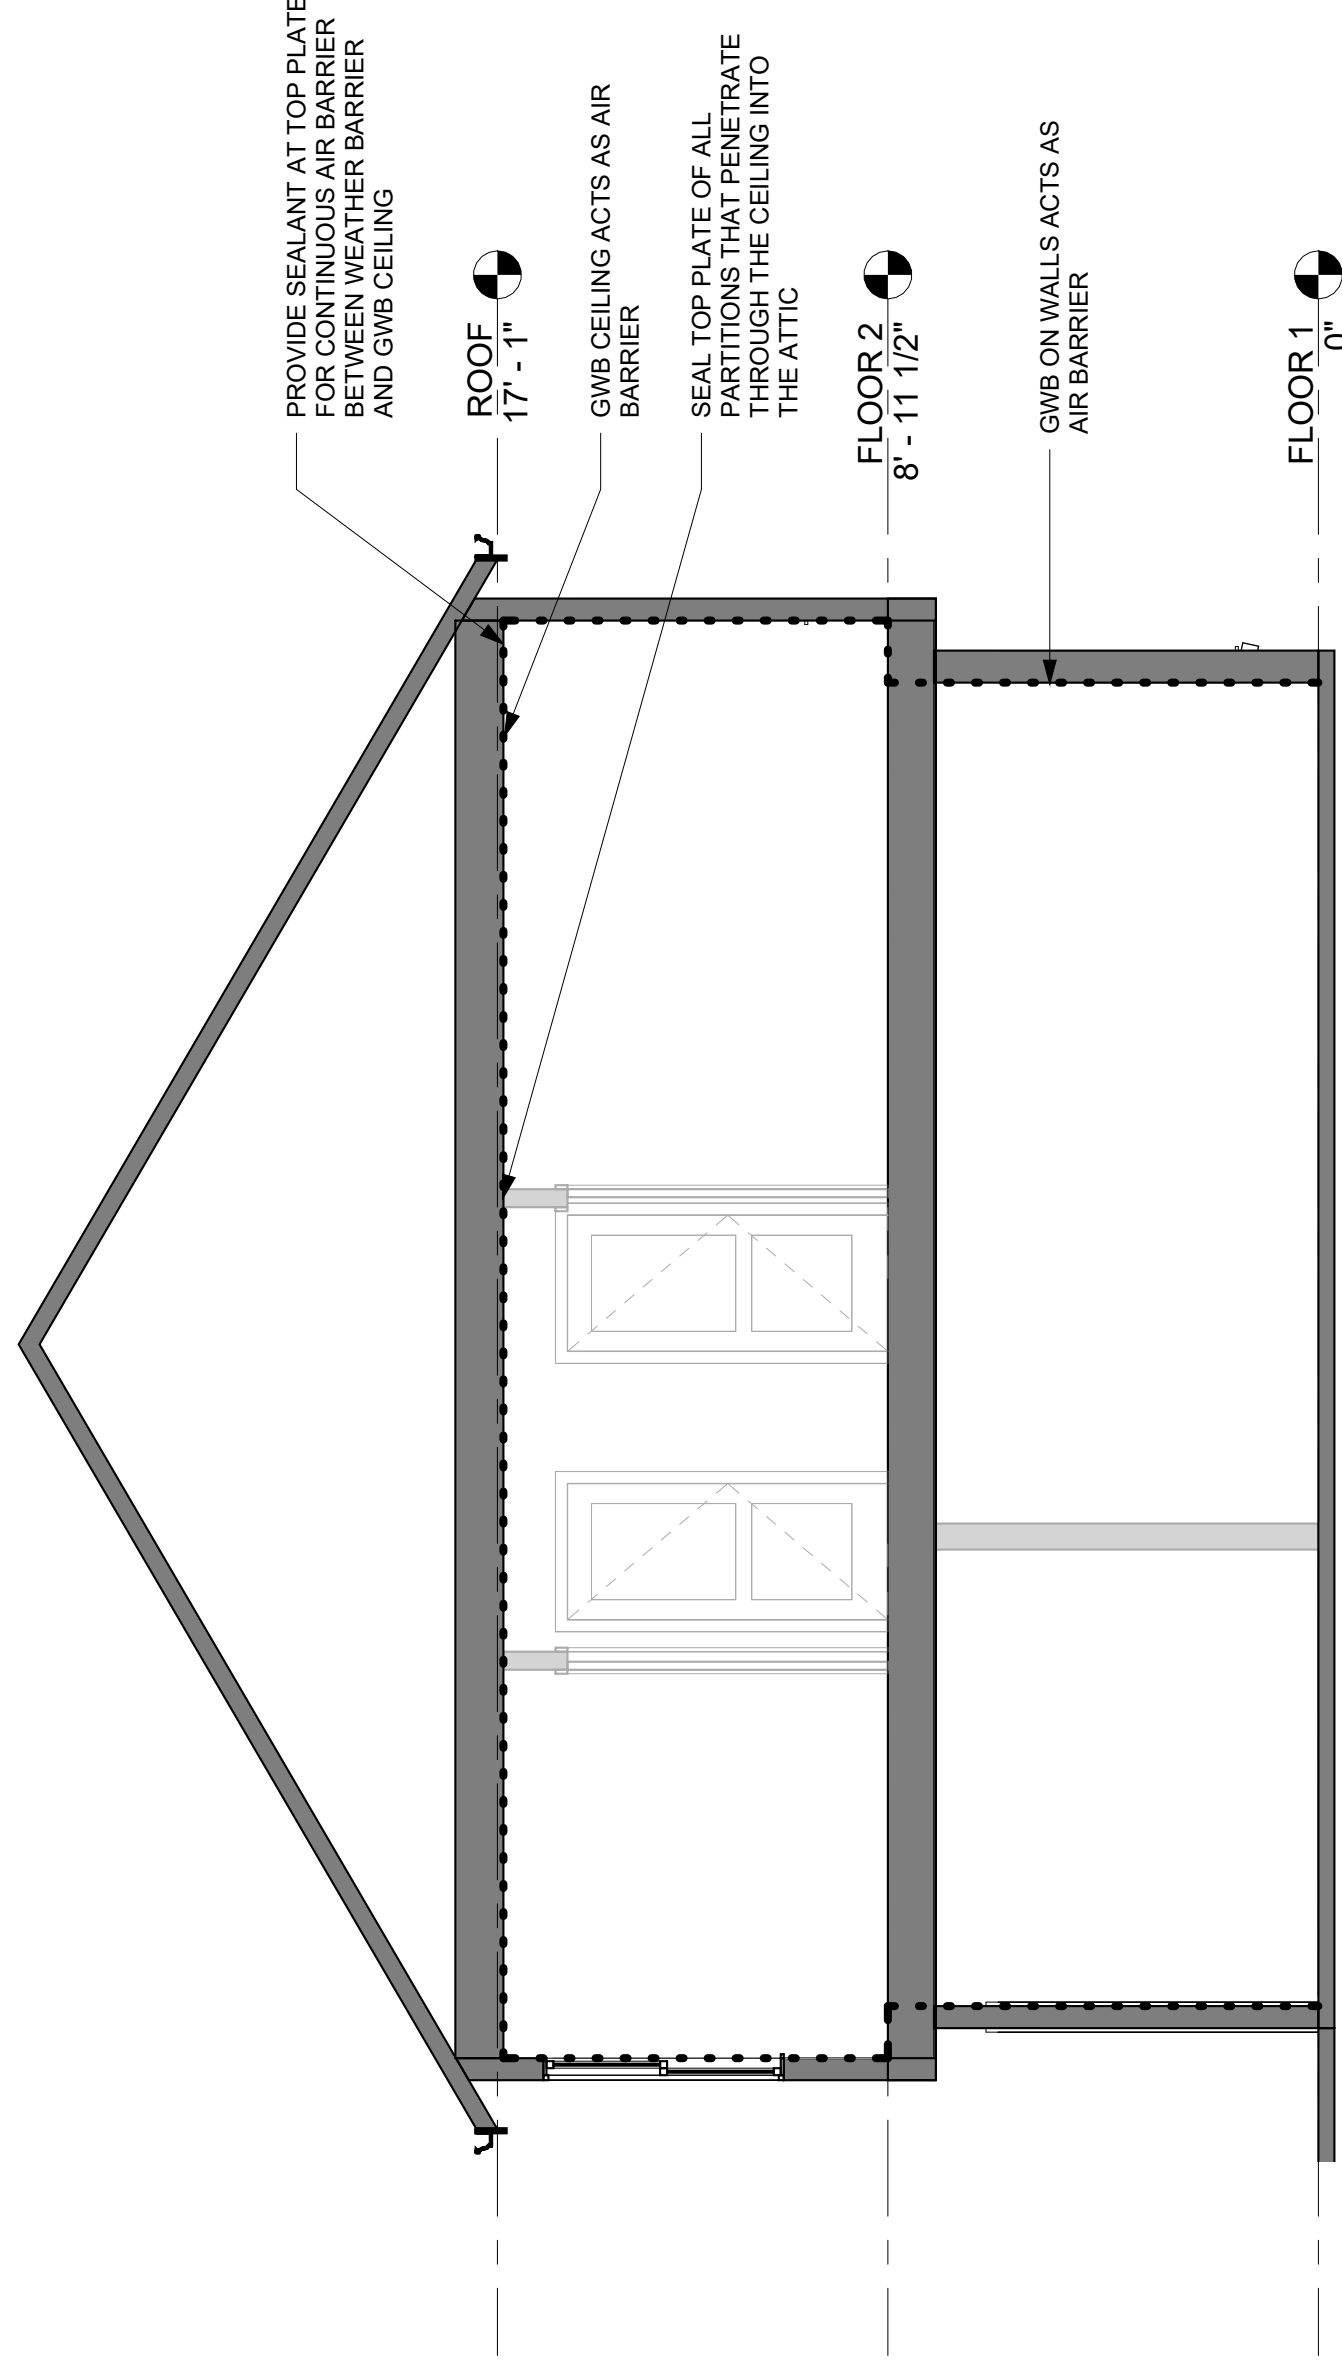

13 TYPICAL AIR SEALING SECTION - TOWNHOUSES
1/4" = 1'-0"

..... AIR SEALING COMPARTMENT
AIR SEALING PLAN AND SECTION ARE TYPICAL FOR ALL UNITS AND BUILDINGS. REPRESENT THE DESIGN INTENT TO AIR SEAL THESE EXISTING BUILDINGS.

DETAILS -
AIR SEALING

A500

PRICING SET

DATE	NO DESCRIPTION	DATE
06/24/2028		

PROJECT #	26502
-----------	-------

STRUCTURAL
STRUCTURAL WORK IS LIMITED TO MINOR WORK WITHIN CONVERSION UNITS, UPDATED GABLE PORCHES, AND THE ADDITION AT THE COMMUNITY BUILDING. ALL WORK WILL BE DESIGNED BY AN ENGINEER.

MECHANICAL
ALL NEW MECHANICAL SYSTEMS ARE BEING PROVIDED AT THE UNITS AND COMMUNITY BUILDING TO REPLACE EXISTING THRU-WALL PTAC UNITS. NEW DUCTWORK WILL BE INSTALLED THROUGHOUT THE PROJECT. EACH UNIT WILL HAVE IT'S OWN PROGRAMMABLE THERMOSTAT. SEE SPECIFICATIONS FOR MORE INFORMATION. ALL WORK WILL BE DESIGNED BY AN ENGINEER.

PLUMBING
EXISTING PLUMBING SYSTEMS WILL BE EXISTING TO REMAIN. NEW PLUMBING FIXTURES AND WATER HEATERS WILL BE PROVIDED FOR EACH UNIT AND COMMON AREAS. NEW DOMESTIC AND SANITARY LINES WILL BE PROVIDED AT THE COMMUNITY BUILDING AND ADDITION. SEE SPECIFICATIONS FOR MORE INFORMATION. ALL WORK WILL BE DESIGNED BY AN ENGINEER.

ELECTRICAL
EXISTING ELECTRICAL SERVICE TO THE BUILDING WILL REMAIN. EXISTING PANELS WILL BE REPLACED AND BRANCH WIRING IS TO REMAIN. REWIRING WITHIN CONVERSION UNITS AND COMMON SPACES WILL BE REQUIRED. PROVIDE FULL REPLACEMENT OF LIGHTS, SWITCHES, AND RECEPTACLES. EXTERIOR SITE LIGHTING WILL REMAIN. SEE SPECIFICATIONS FOR MORE INFORMATION. ALL WORK WILL BE DESIGNED BY AN ENGINEER.

RENOVATIONS TO LAUREL
GROVE ACRES II & III
3460-3464 LAUREL GROVE ROAD
FEDERALSBURG, MD 21632

PRICING SET	
DATE	06/24/2028
NO	DESCRIPTION
	DATE

PROJECT #	26502
-----------	-------

STRUCTURAL
& MEP

\$100