



AECOM  
4 North Park Drive, Suite 300  
Hunt Valley, MD 21030  
www.aecom.com

410-785-7220 tel  
410-785-6818 fax

*In reply, please refer to: TBD*

June 29, 2026

Mr. Jason Dubow, Manager  
Resource Conservation and Management  
Maryland Department of Planning  
301 West Preston Street, Room 1101  
Baltimore, MD 21201

Reference: Application for State Assistance  
Extend Runway 4-22 (Construction)  
Construct Runway 4-22 Safety Area (Construction)  
AIP No. AIP 3-24-0014-TBD-2026  
MAA GR: TBD  
Easton/Newnam Field Airport  
Easton, Maryland

---

Dear Mr. Dubow:

In accordance with the *Statewide Aviation Grant Program Special Projects, Guide for Grant Sponsors, February 2025* and on behalf of Talbot County, we are requesting review through the Maryland Intergovernmental Review and Coordination (MIRC) office for continued construction of the "Extend Runway 4-22 Program" and the Construct Runway 4-22 Program" at Easton / Newnam Field Airport (ESN) in Easton, Maryland.

The project requested herein totals \$27,452,115 and is anticipated to be funded through Federal, State, and Talbot County participation. The federal funds are anticipated through the Federal Aviation Administration's Airport Improvement (AIP) and Airport Infrastructure Grant (AIG) Programs. The Maryland Department of Transportation (MDOT) Maryland Aviation Administration (MAA) is anticipated to fund \$757,402; Talbot County is anticipated to fund \$252,467.

If you have any additional comments or questions, please do not hesitate to contact me at 518.727.9011 or Jennifer.lutz@aecom.com


Sincerely,

Jennifer Lutz  
Project Director



LEGEND:

- AIRPORT PROPERTY
- NEW BITUMINOUS CONCRETE AIRCRAFT PAVEMENTS
- NEW GRAVEL VEHICLE SERVICE ROAD
- X PROPOSED SECURITY FENCE
- LOD LIMITS OF DISTURBANCE
- FULL DEPTH PAVEMENT SECTION REMOVAL
- PAVEMENT DEMOLITION
- CRACK SEAL AND SEAL COAT
- PROPOSED DRAINAGE PIPE
- PAVEMENT MARKING REMOVAL
- MISCELLANEOUS PIPE REMOVAL
- CONTRACTOR STAGING AREA
- TEMPORARY PAVEMENT TIE-IN - VARIABLE DEPTH MILL AND 5" OVERLAY
- BASE ADDITIONAL CONSTRUCTION (ALL RW BASE AND PARTIAL SURFACE)
- ADD 1 (REMAINING RW SURFACE)
- ADD 2 (NEW LIGHTING FOR RW EXTENSION PAVEMENT)
- ADD 3 (NEW LIGHTING FOR EXISTING RW PAVEMENT)
- ADD 4 (TAXIWAY A1 AND A2)
- ADD 5 (INSTALL/COMMISSION NEW GLIDESLOPE)
- ADD 6 (INSTALL/COMMISSION NEW LOCALIZER)
- ADD-ALT. 3 - TW A EXTENSION AND REMOVE RW 22 END
- ADD-ALT. 4 - MALSF

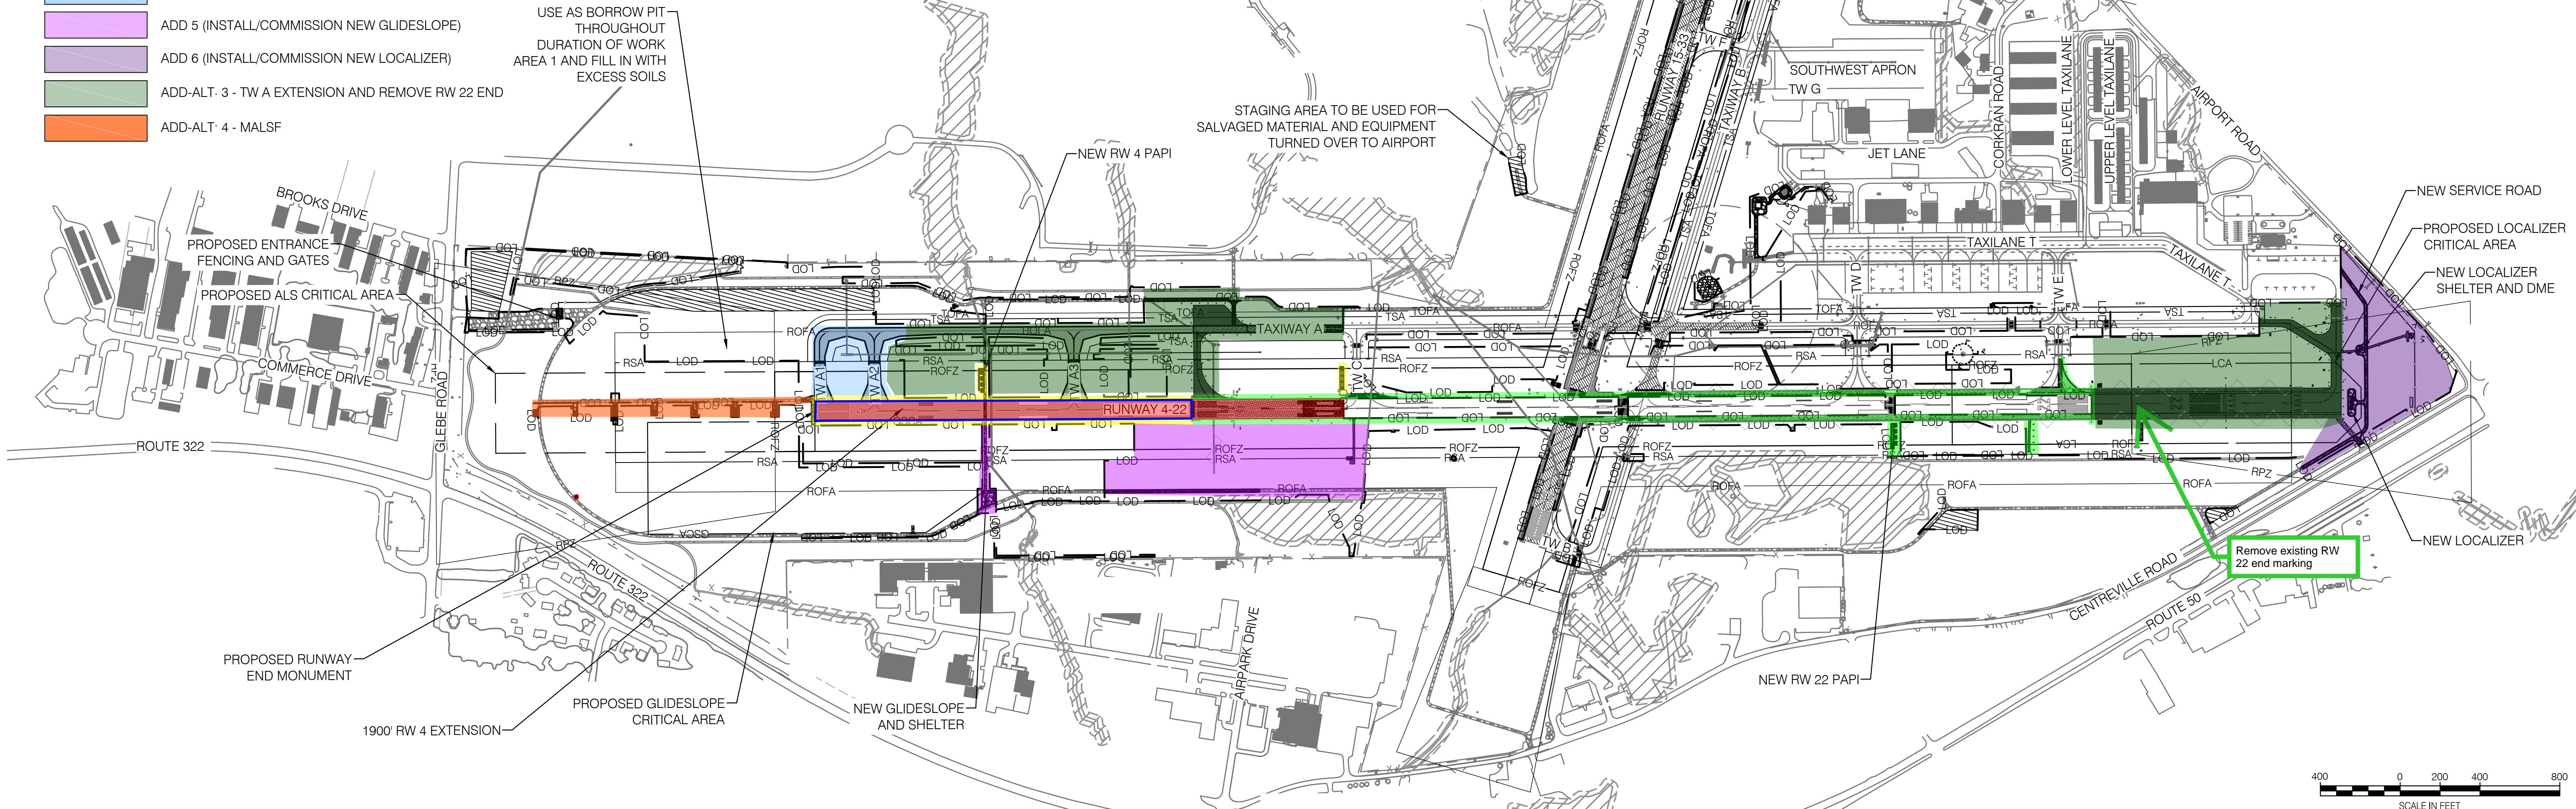

**AECOM**

4 NORTH PARK DRIVE, SUITE 300  
HUNT VALLEY, MARYLAND 21030  
PHONE: 410-785-7220

DESIGNED:

DRAWN:

CHECKED:

APPROVED:

"PROFESSIONAL  
CERTIFICATION: I HEREBY  
CERTIFY THAT THESE  
DOCUMENTS WERE  
PREPARED OR APPROVED BY  
ME, AND THAT I AM A DULY  
LICENSED PROFESSIONAL  
ENGINEER UNDER THE LAWS  
OF THE STATE OF MARYLAND"

LICENSE NO. \_\_\_\_\_

EXPIRATION DATE \_\_\_\_\_

No.	REVISION DATE	DESCRIPTION



EASTON / NEWNAM FIELD  
AIRPORT  
EASTON, MARYLAND

PROJECT TITLE: **PACKAGE 3: IMPROVE RSA AND  
EXTEND RUNWAY 4-22**  
SHEET TITLE: **ESN BID PACKAGE WORK AREAS  
- AS BID REMAINING WORK FY 26+**

SCALE: AS SHOWN      DATE: MAY 2026

DRAWING NO.:

SHEET ID.: